
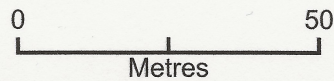


# Proposed Communal Polytunnel - Block Plan

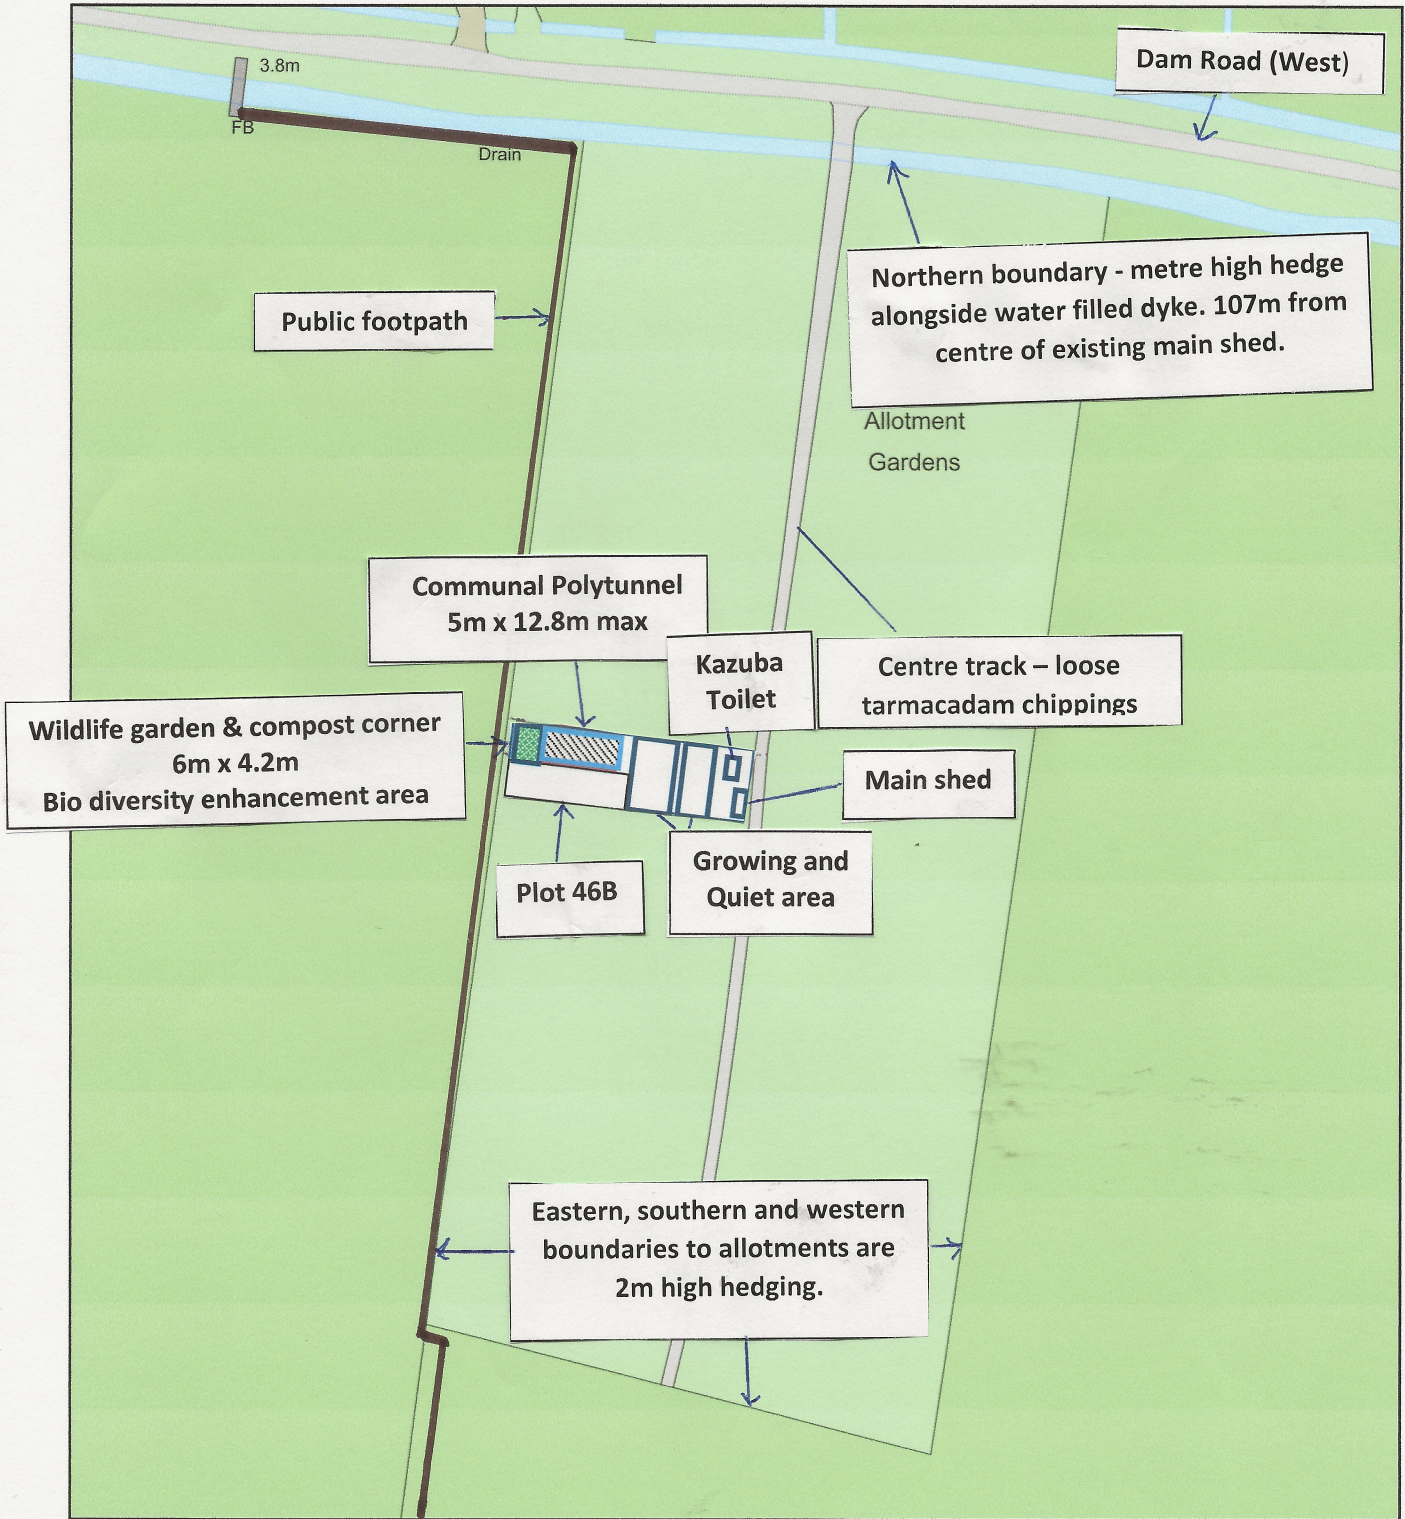

Plan Produced for: Kevin Sharp - President

Date Produced: 17 Feb 2026

Plan Reference Number: TQRQM26035164921103

Scale: 1:1250 @ A4