
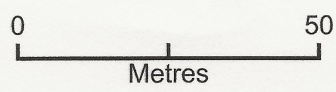


Proposed Communal Polytunnel - Location Plan

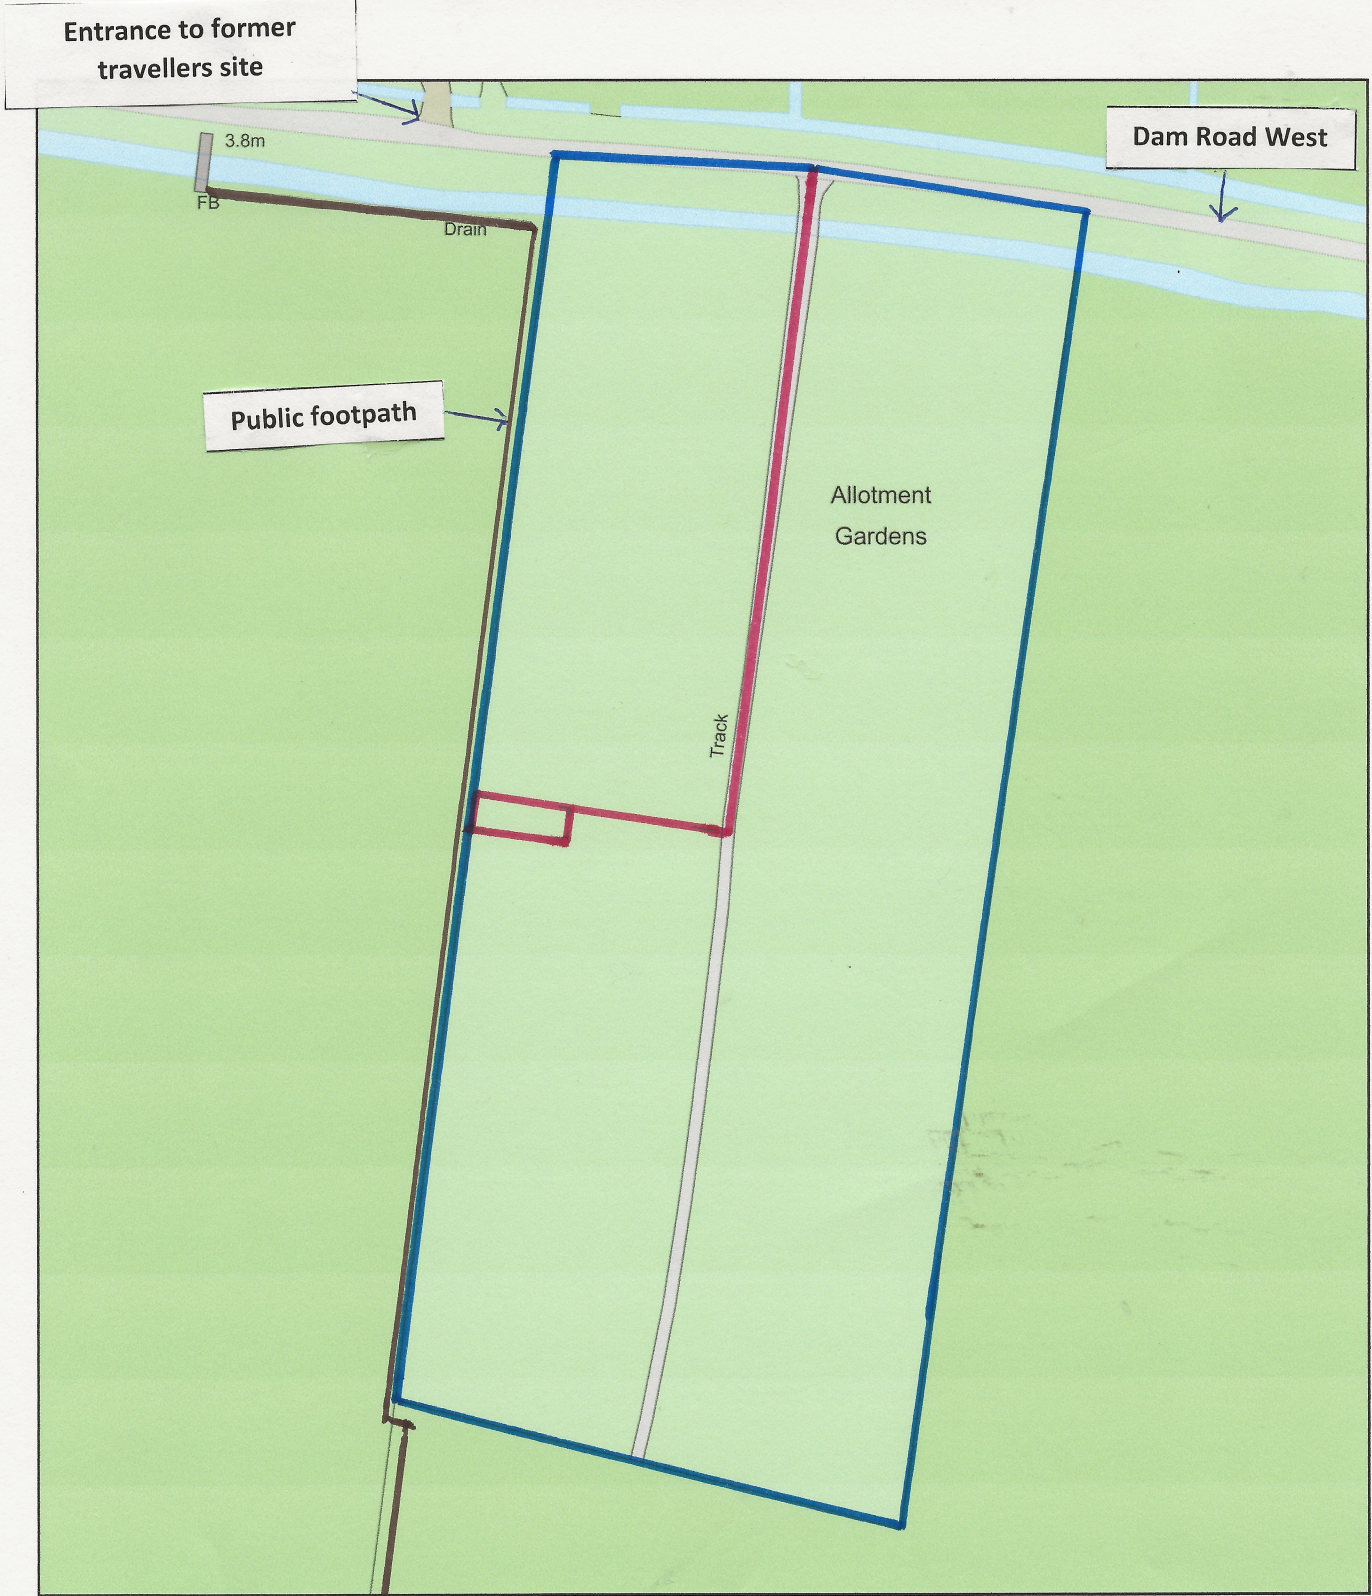

Plan Produced for: Kevin Sharp - President
Date Produced: 17 Feb 2026
Plan Reference Number: TQRQM26035164921103
Scale: 1:1250 @ A4