


NOTES
All materials, construction and details shown or implied by this drawing must comply with the current British Standards, Codes of Practice, Planning and Building Regulation requirements, Health and Safety Executive Legislation and the Clients particular specifications. Conflicting information shown or implied shall be referred to ADS (Scunthorpe) Ltd. This drawing is Copyright and the information contained within it is strictly confidential and may not be disclosed to third parties without the written permission of ADS (Scunthorpe) Ltd.

Revision	Date

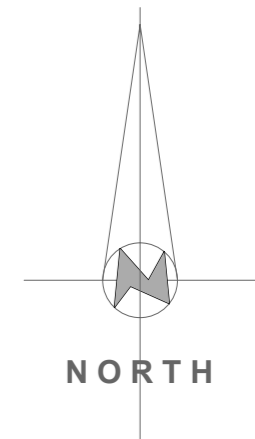

Planning Application

Project
Proposed Bowen Therapy Treatment Room and Dog Grooming Salon on Land opposite 21 Manchester Square New Holland

Client
Mr. and Mrs. A. Cheyne

ADS Architectural Design Services (Scunthorpe) Ltd
 3 Conway Square
 Scunthorpe
 North Lincolnshire
 DN15 8JN
 TEL - 01724 869428
 EMAIL - info@ads-scunthorpe.co.uk

Date	January 2026
Scale	1:200 @ A3
Drawn	A. Cheffings
Drawing Nr.	1573.02
Revision	-



Manchester Square

21

Perseverance Terrace

1

OXMARSH LANE

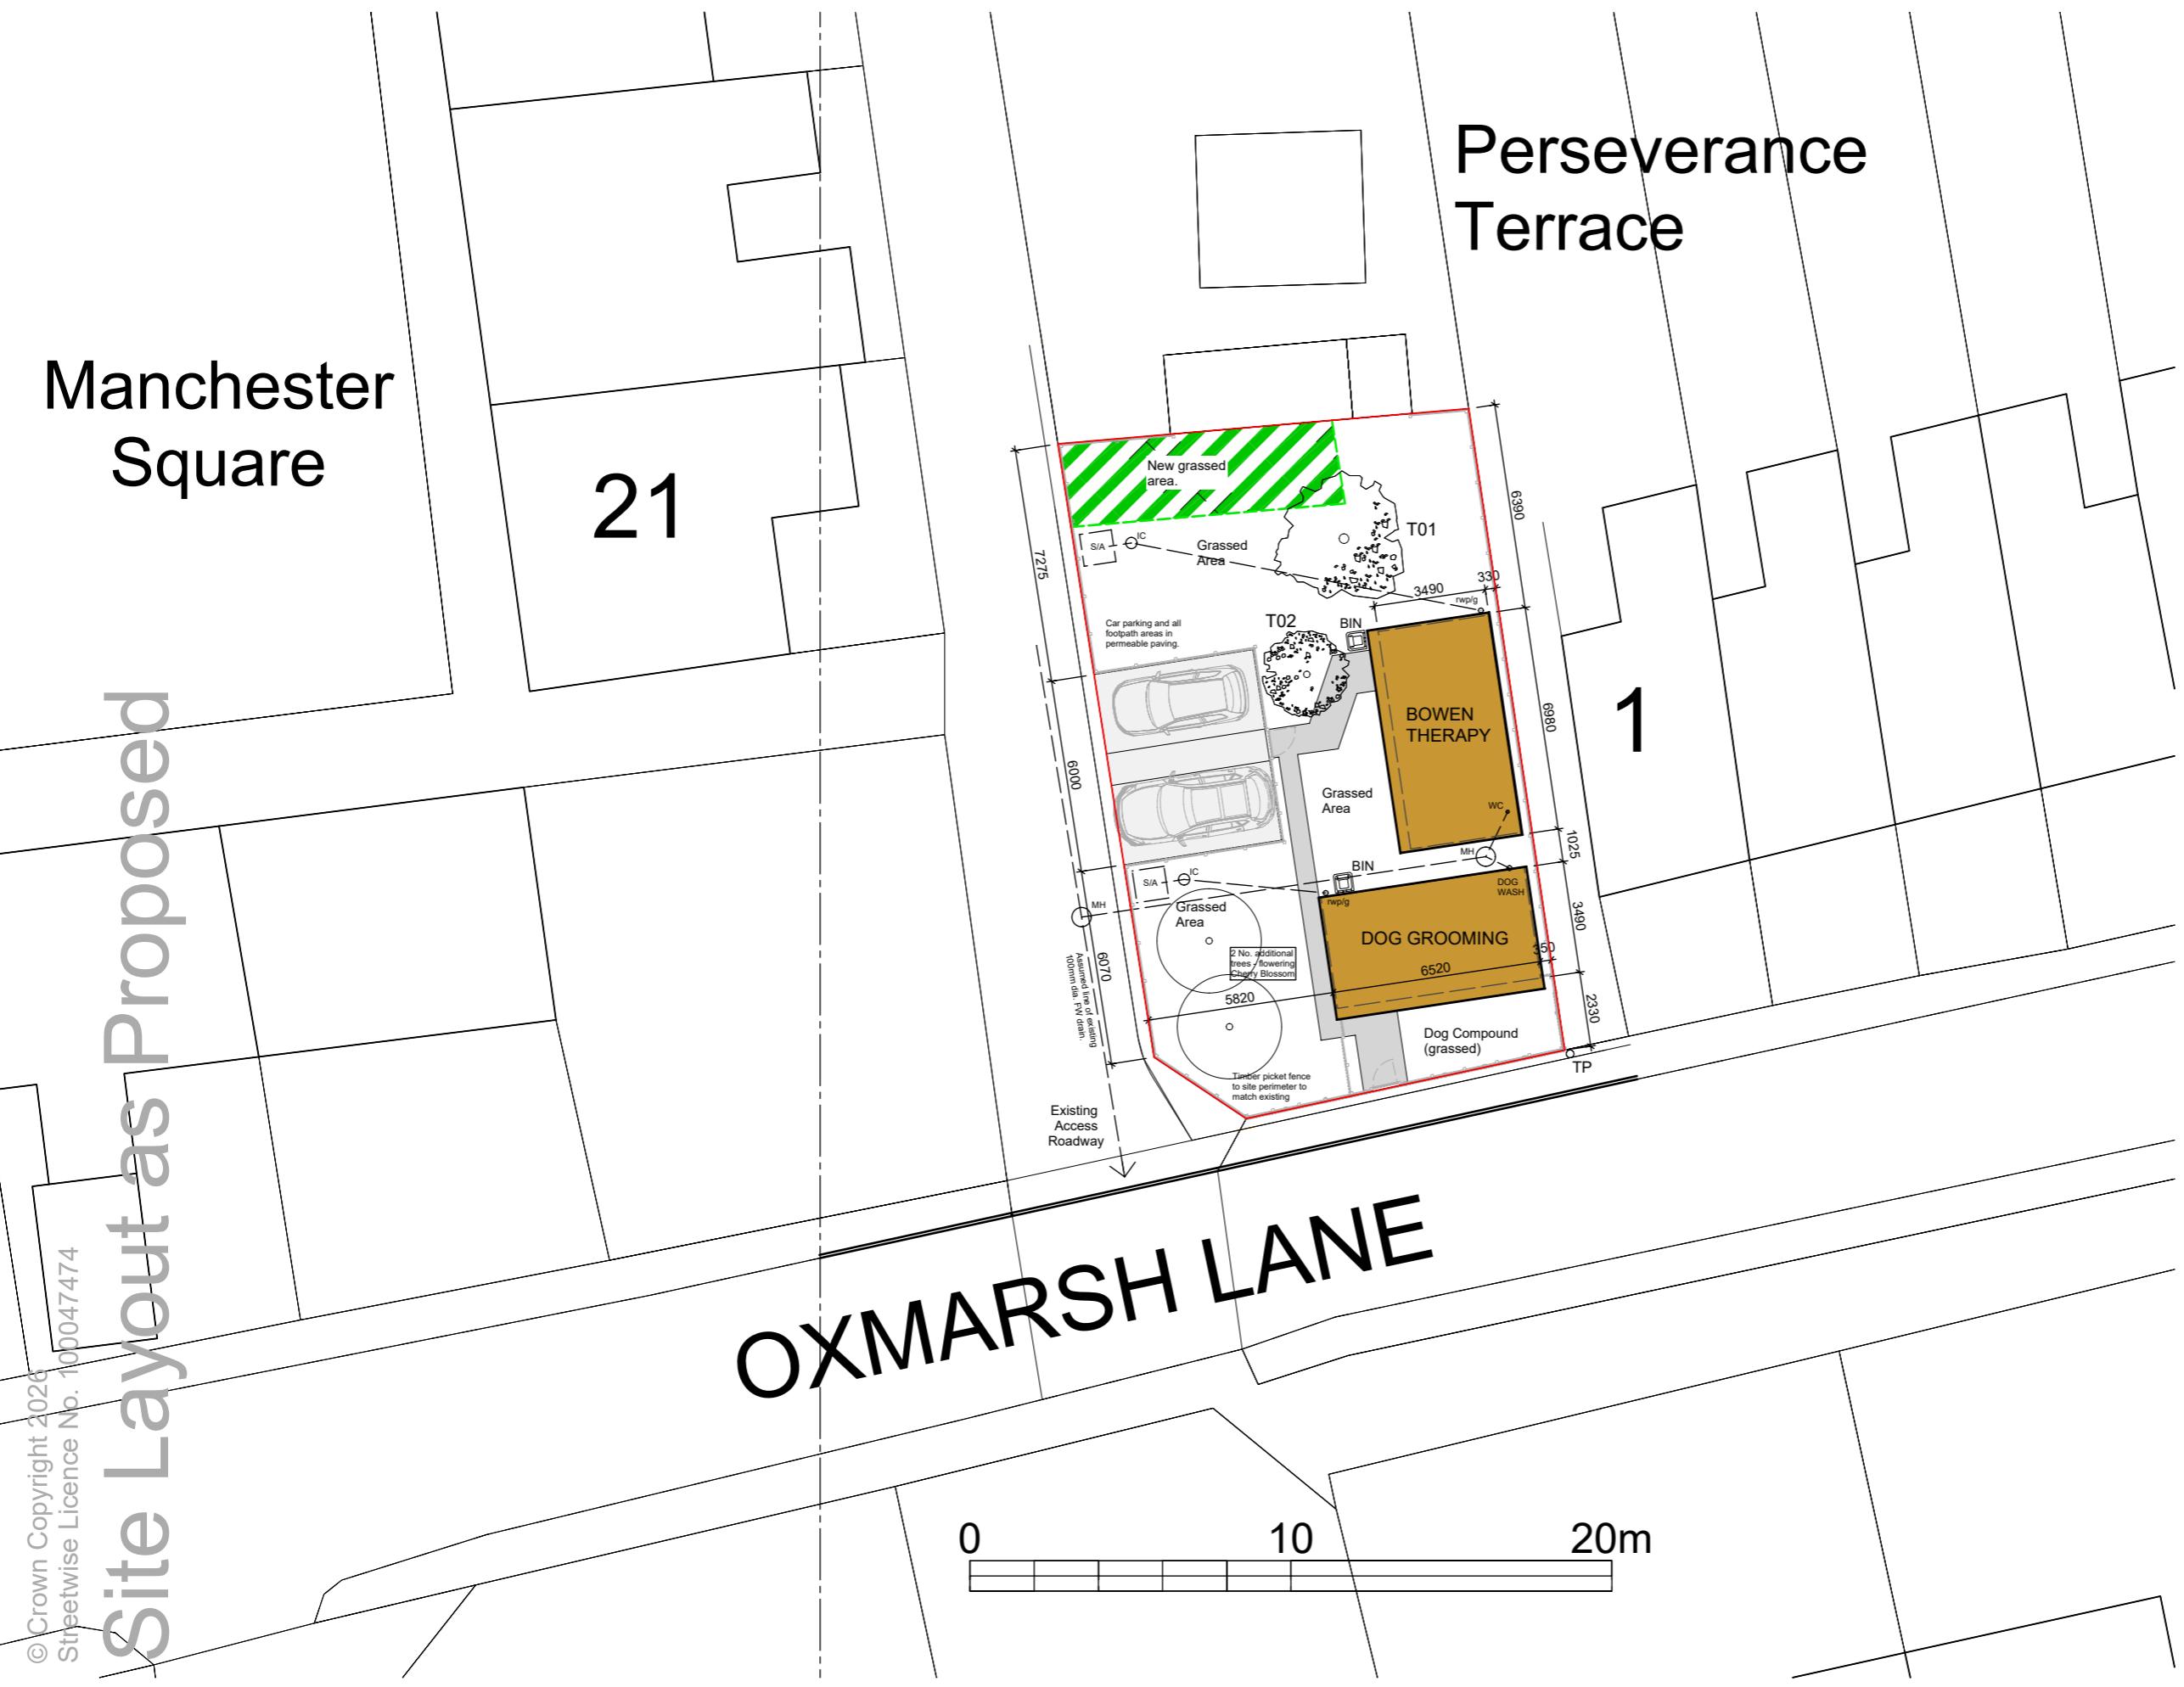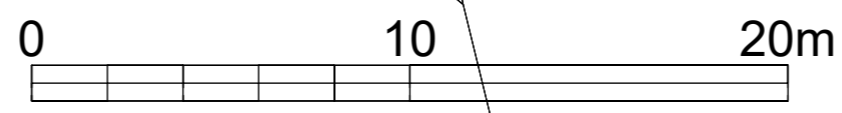

© Crown Copyright 2026
 Streetwise Licence No. 100047474
 Site Layout as Proposed