




PROPOSED WINDOW PLAN 1:10

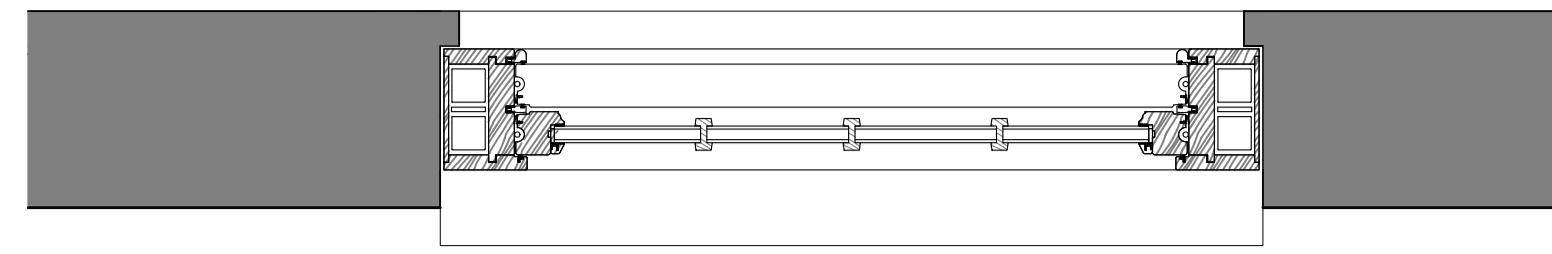


PROPOSED WINDOW PLAN 1:10

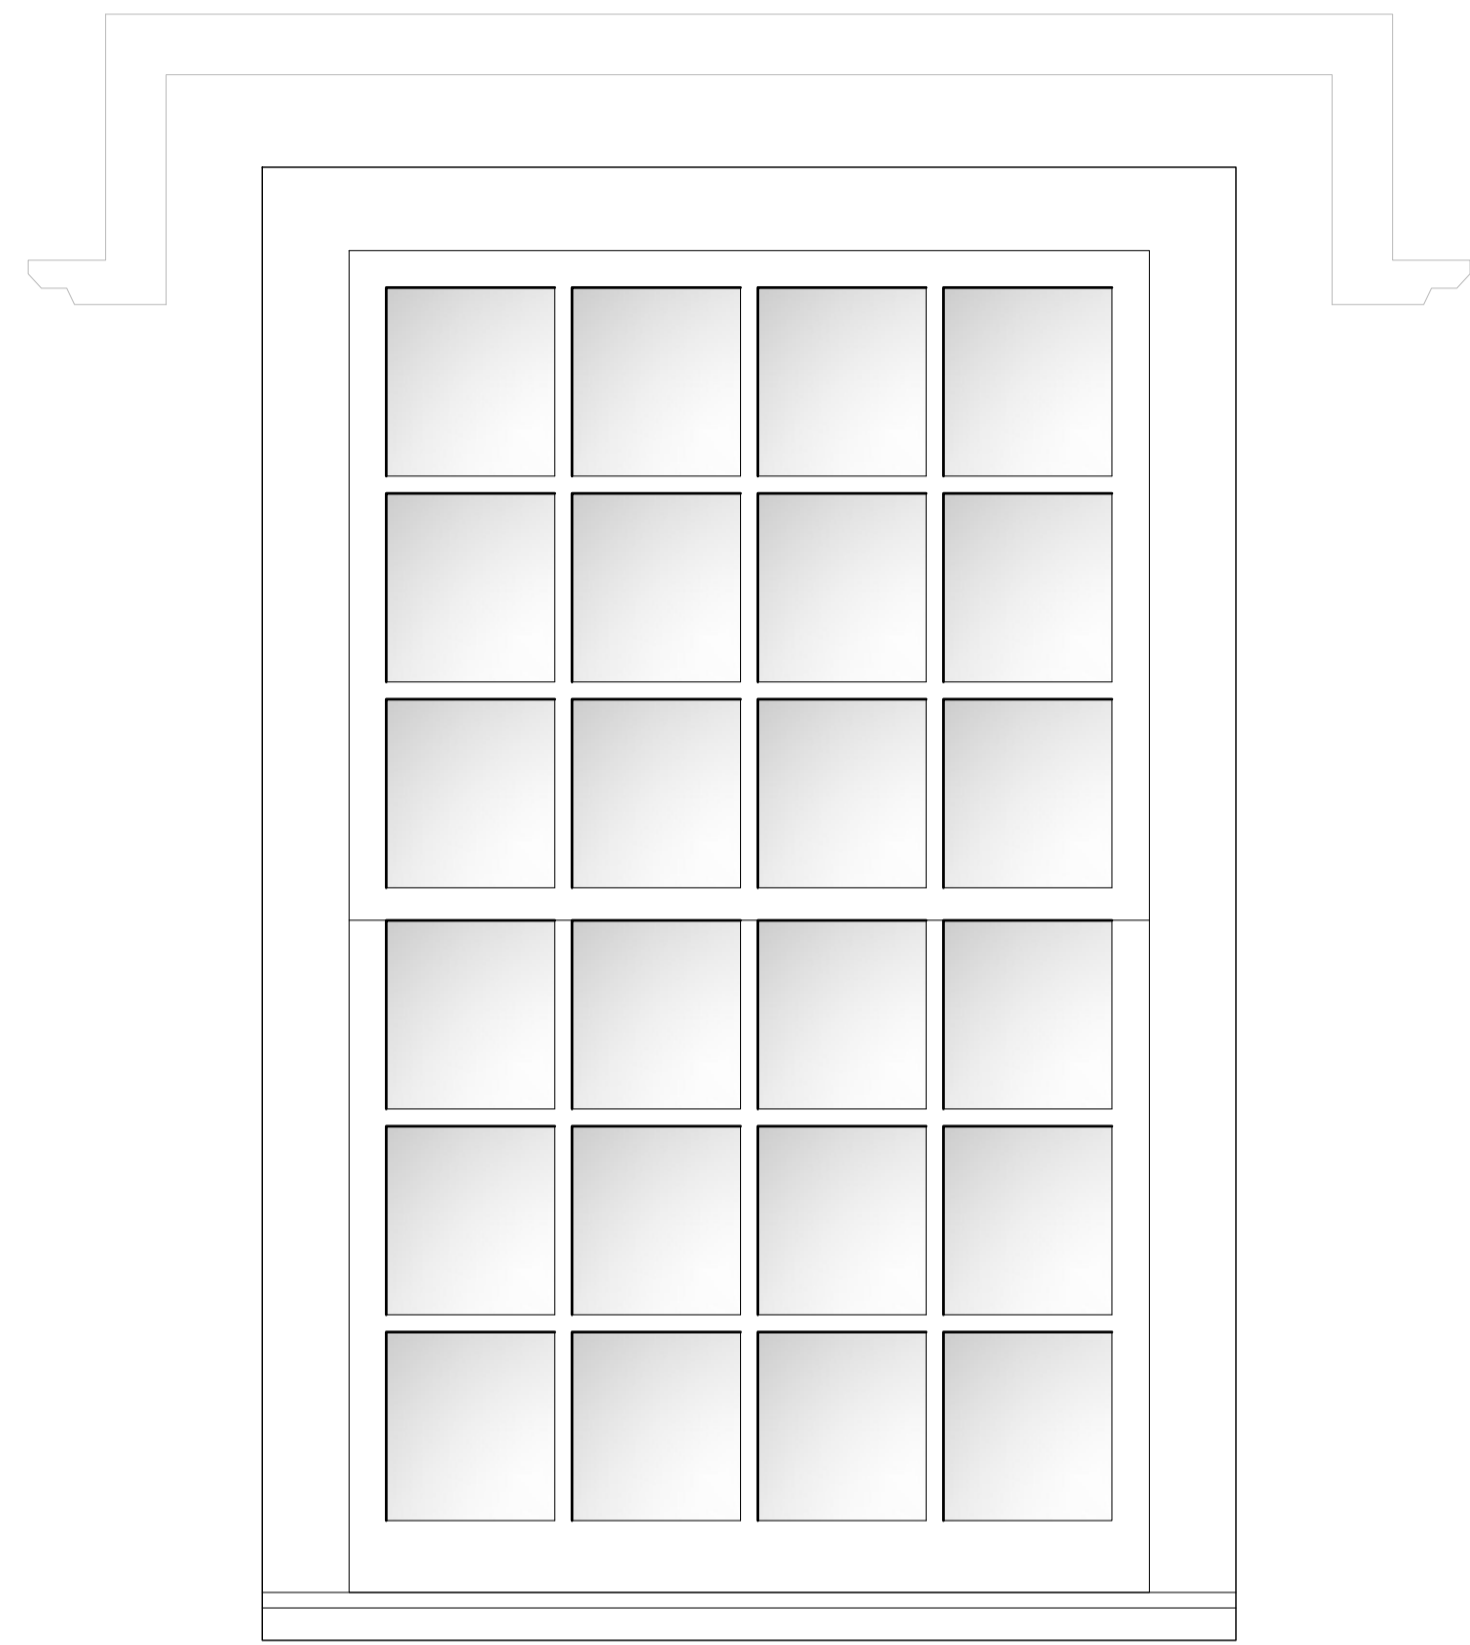


PROPOSED WINDOW ELEVATION 1:10

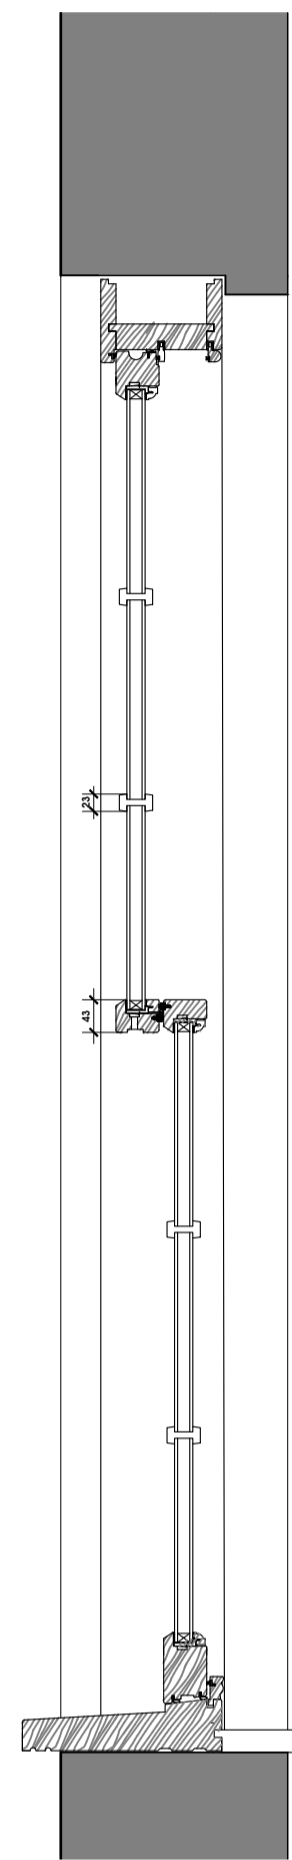


PROPOSED WINDOW SECTION 1:10

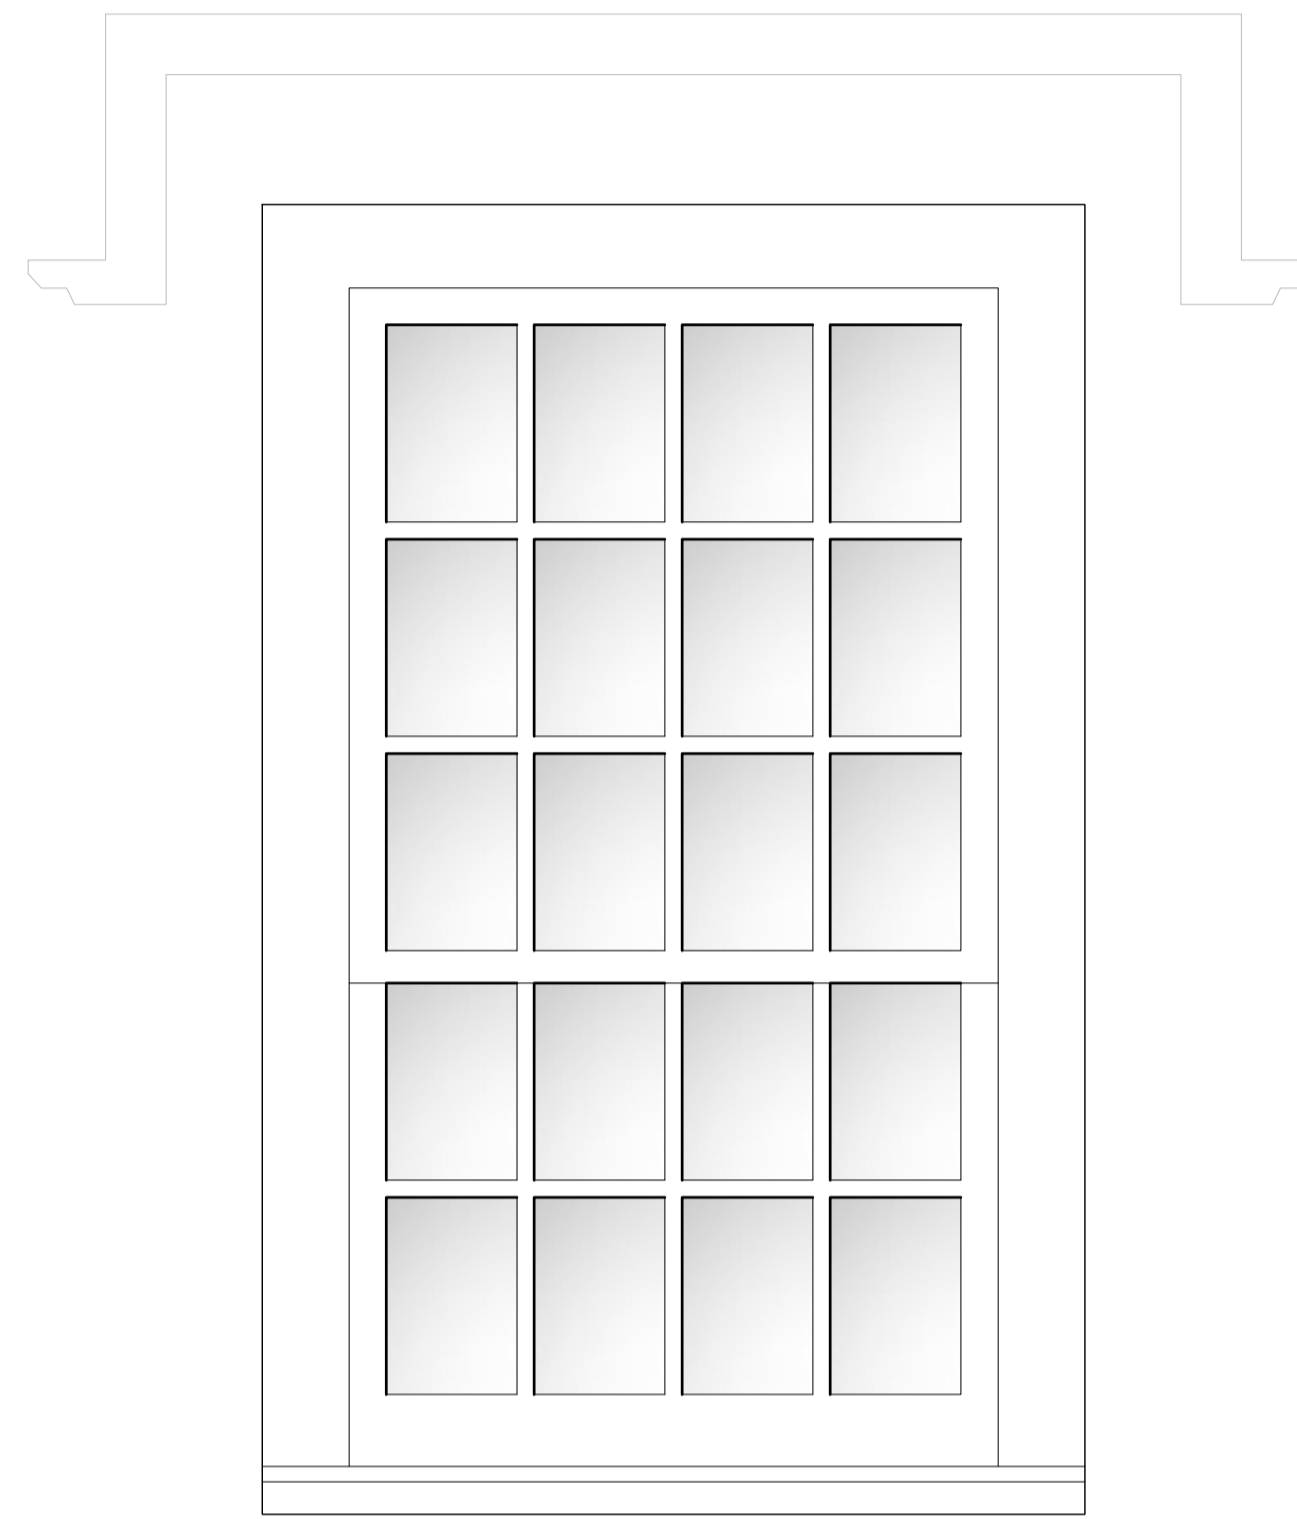


PROPOSED WINDOW ELEVATION 1:10

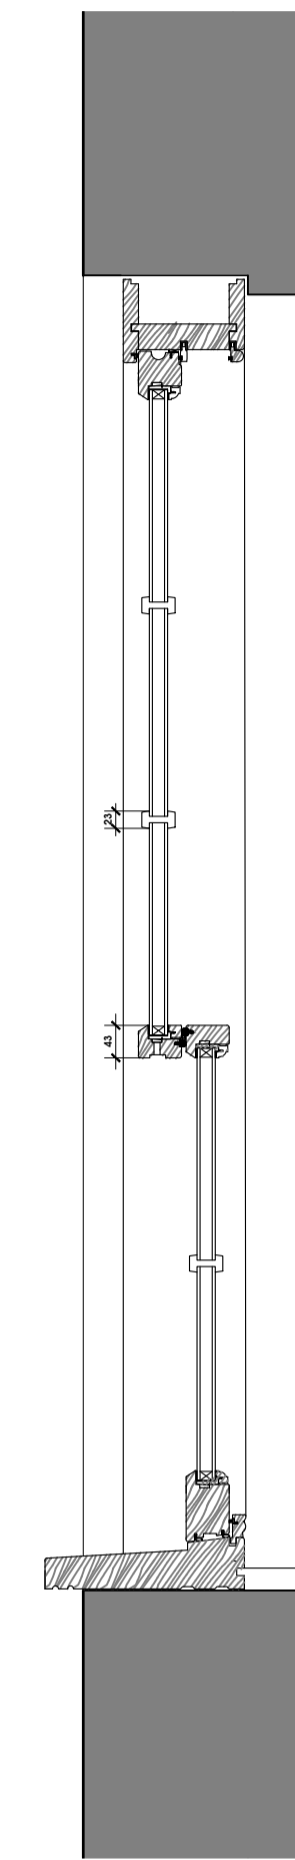


PROPOSED WINDOW SECTION 1:10

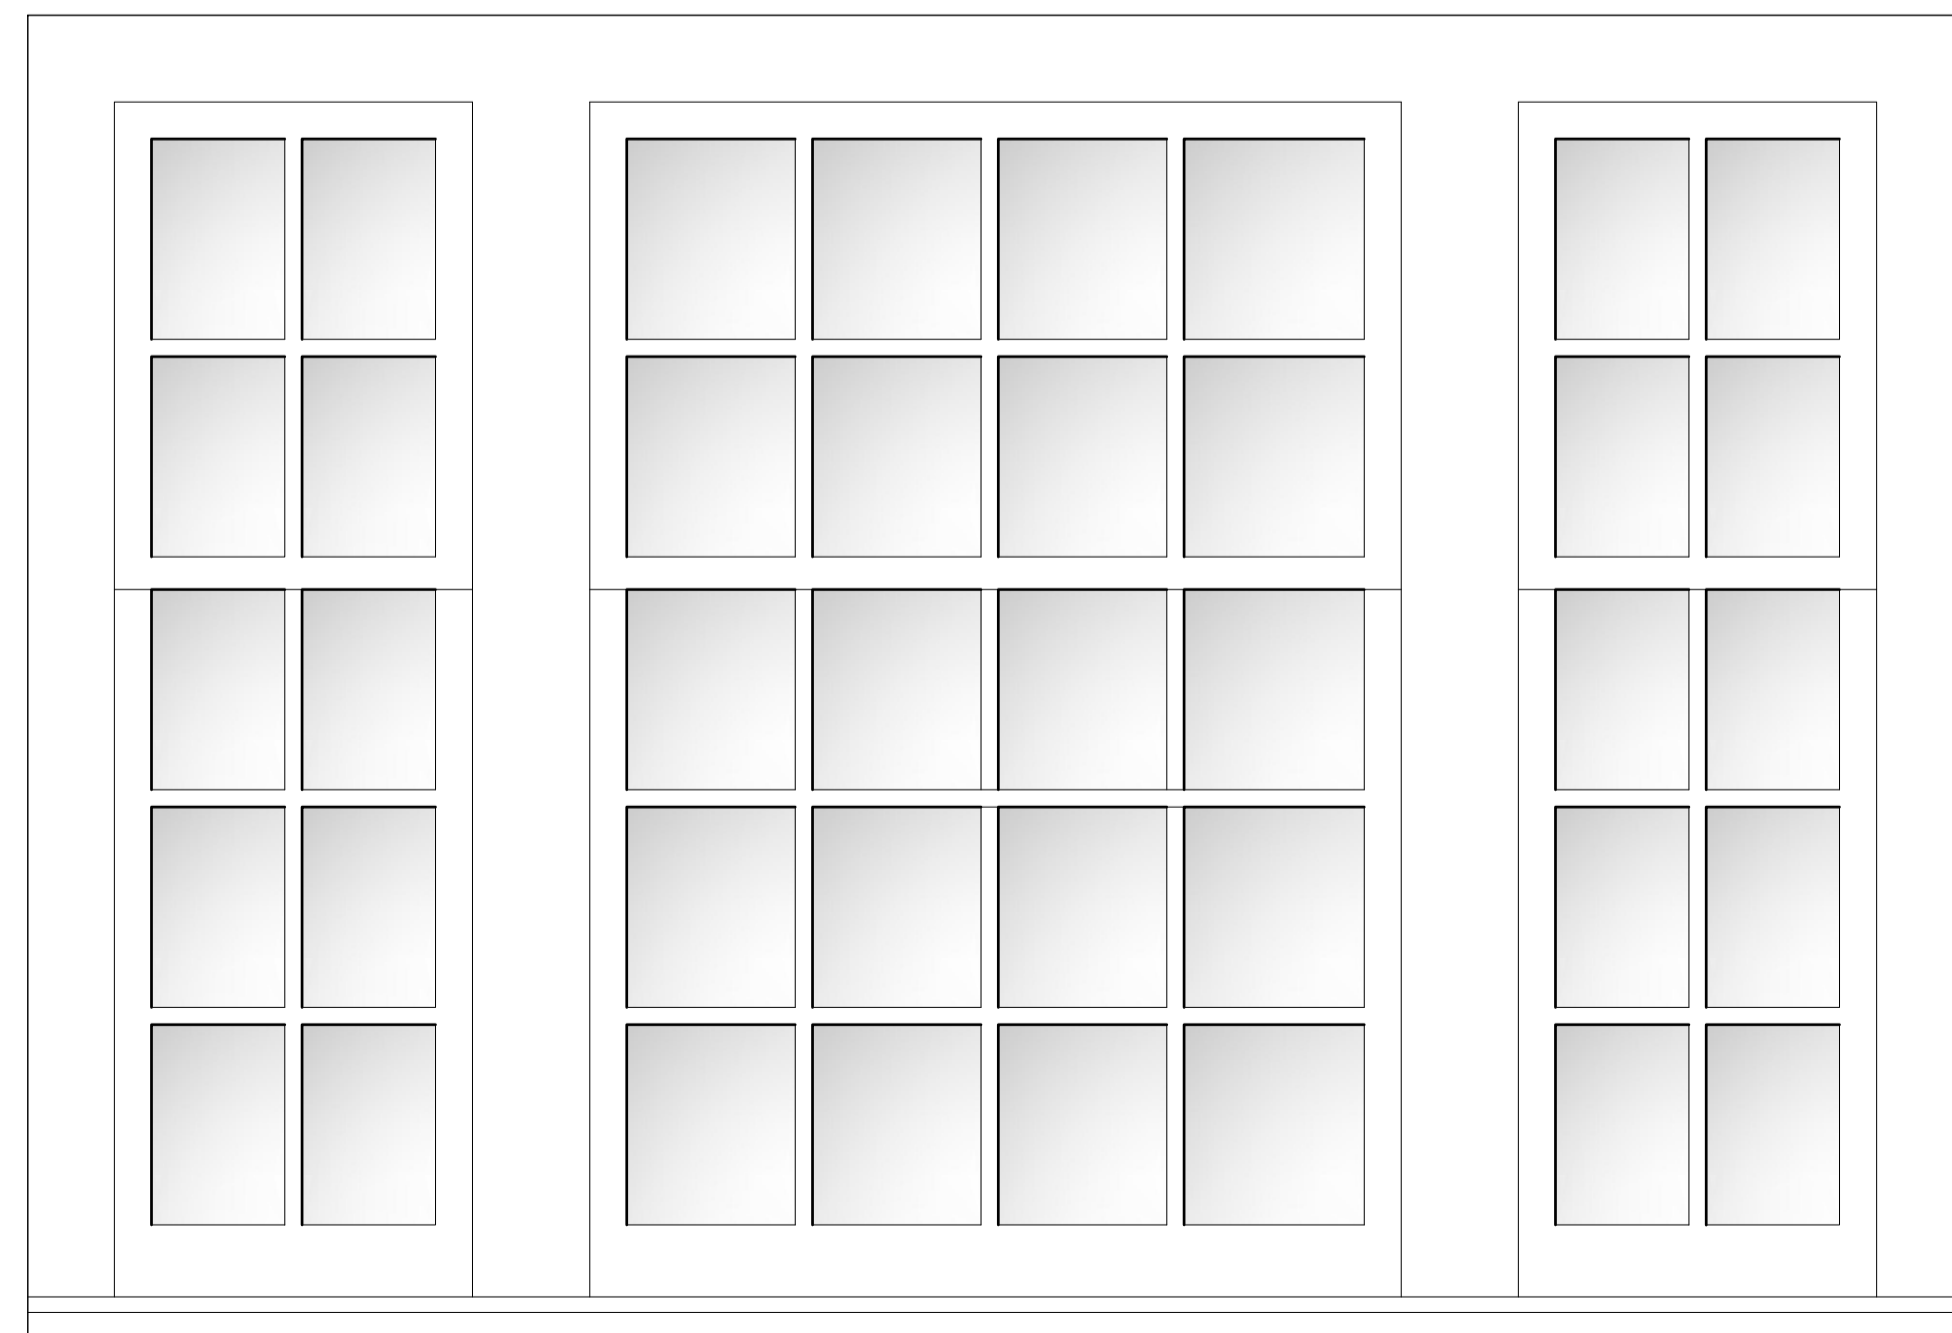

PROPOSED WINDOW ELEVATION 1:10

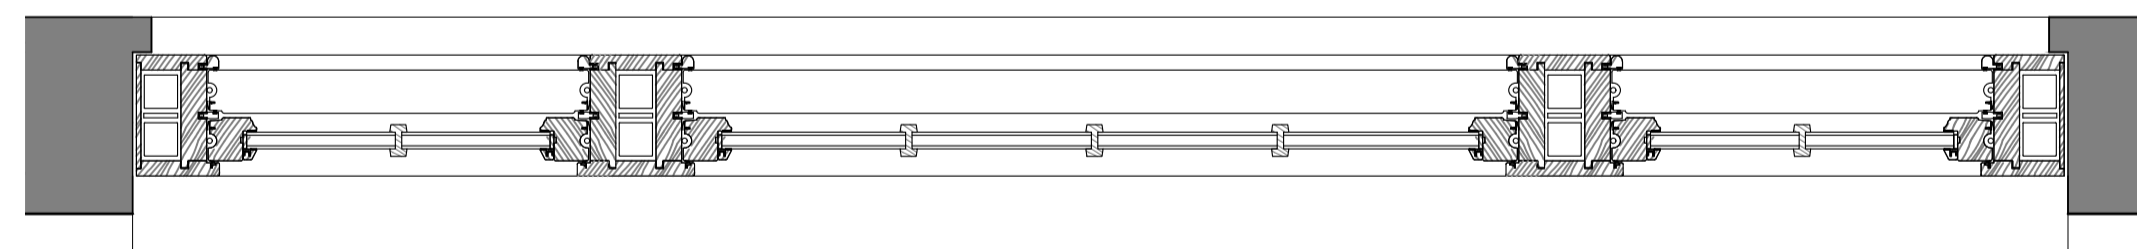

PROPOSED WINDOW PLAN 1:10

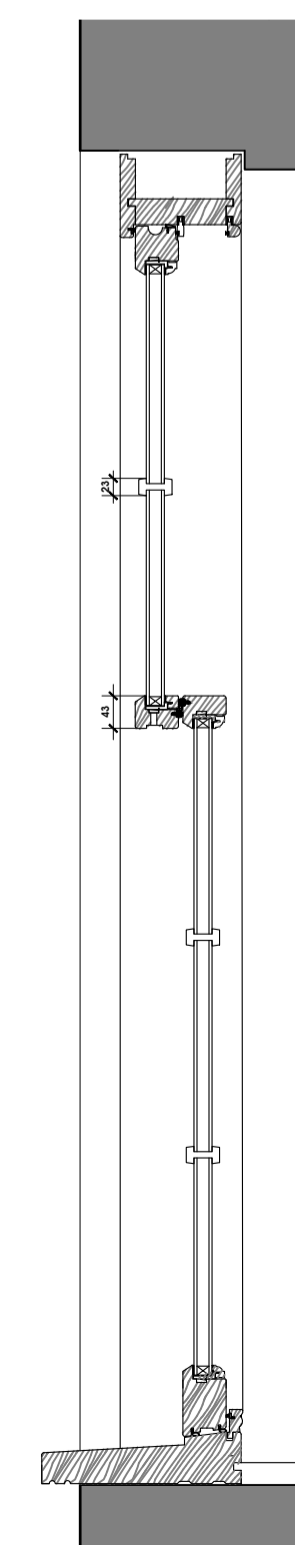

PROPOSED WINDOW SECTION 1:10

**Notes:**  
Contractor to satisfy themselves that all dimensions, drainage and services positions and materials are determined and correct prior to construction. Existing sub structure to be checked and verified as suitable prior to any works being undertaken.

Project	
PROPOSED CHANGE OF USE	
Address	
CUMBERWORTH LODGE, MAIN STREET, HAXEY, DONCASTER, DN9 2NB	
Title	
PROPOSED TIMBER SASH WINDOW DETAILS	
Drawing Type	
PLANNING	
Drawing No.	Date
2006.303.010	FEBRUARY 2026
Scale	REV
1:10 @ A1	A

