


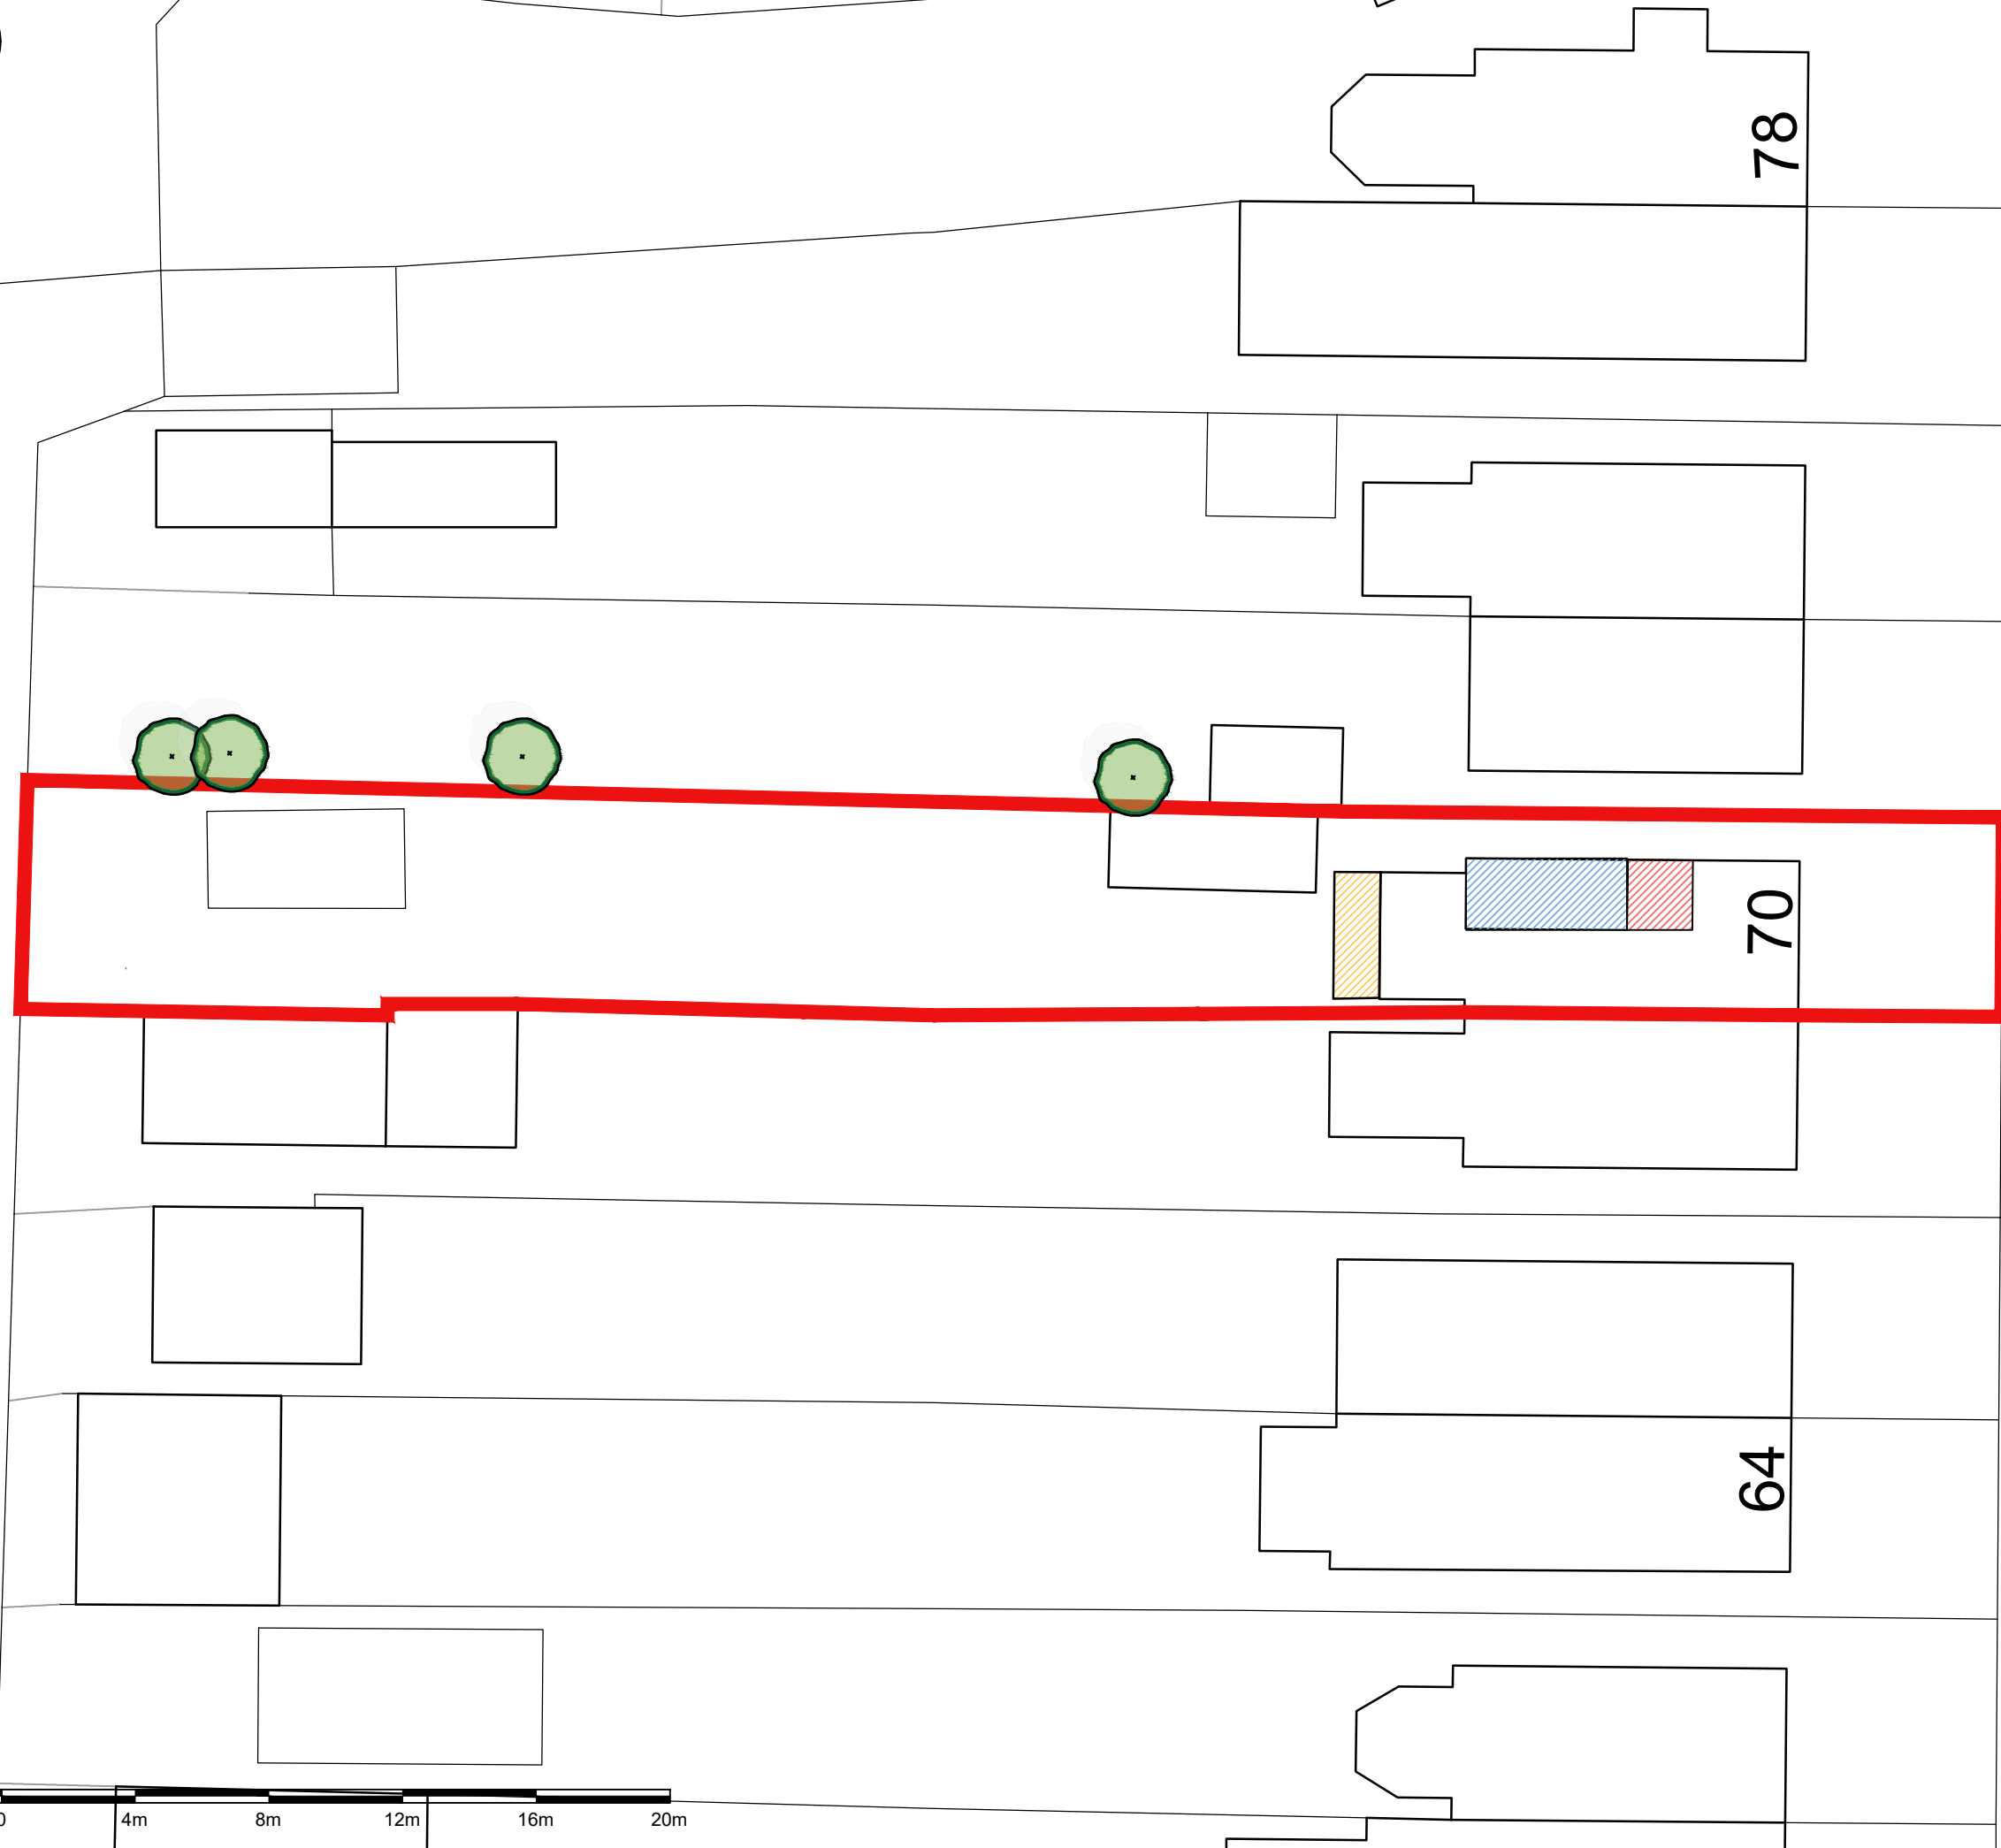


Rev	Description	Date
A	First Issue	22.07.25
B	General update	30.08.25
C	Planning submission	13.12.25



Key

-  Additional area added to existing conservatory to create new sunroom
-  Position of original dormer
-  Extent of proposed dormer

412 Design
E-mail: info@four12design.co.uk

Client
Mr Darrell Lowe

Project
70 Malkin Road, Barton Upon Humber, DN18 5JW

Drawing
Proposed Block Plan

Scale
1:200 @A3

Drawn by
HB

Checked by
HB

Drawing Number
FT-BUH-102

Revision
C

