


Location Plan

Site Address: 9, The Moorings, Scawby Brook, DN20 9RD

Date Produced: 19-Feb-2026

Scale: 1:1250 @A3

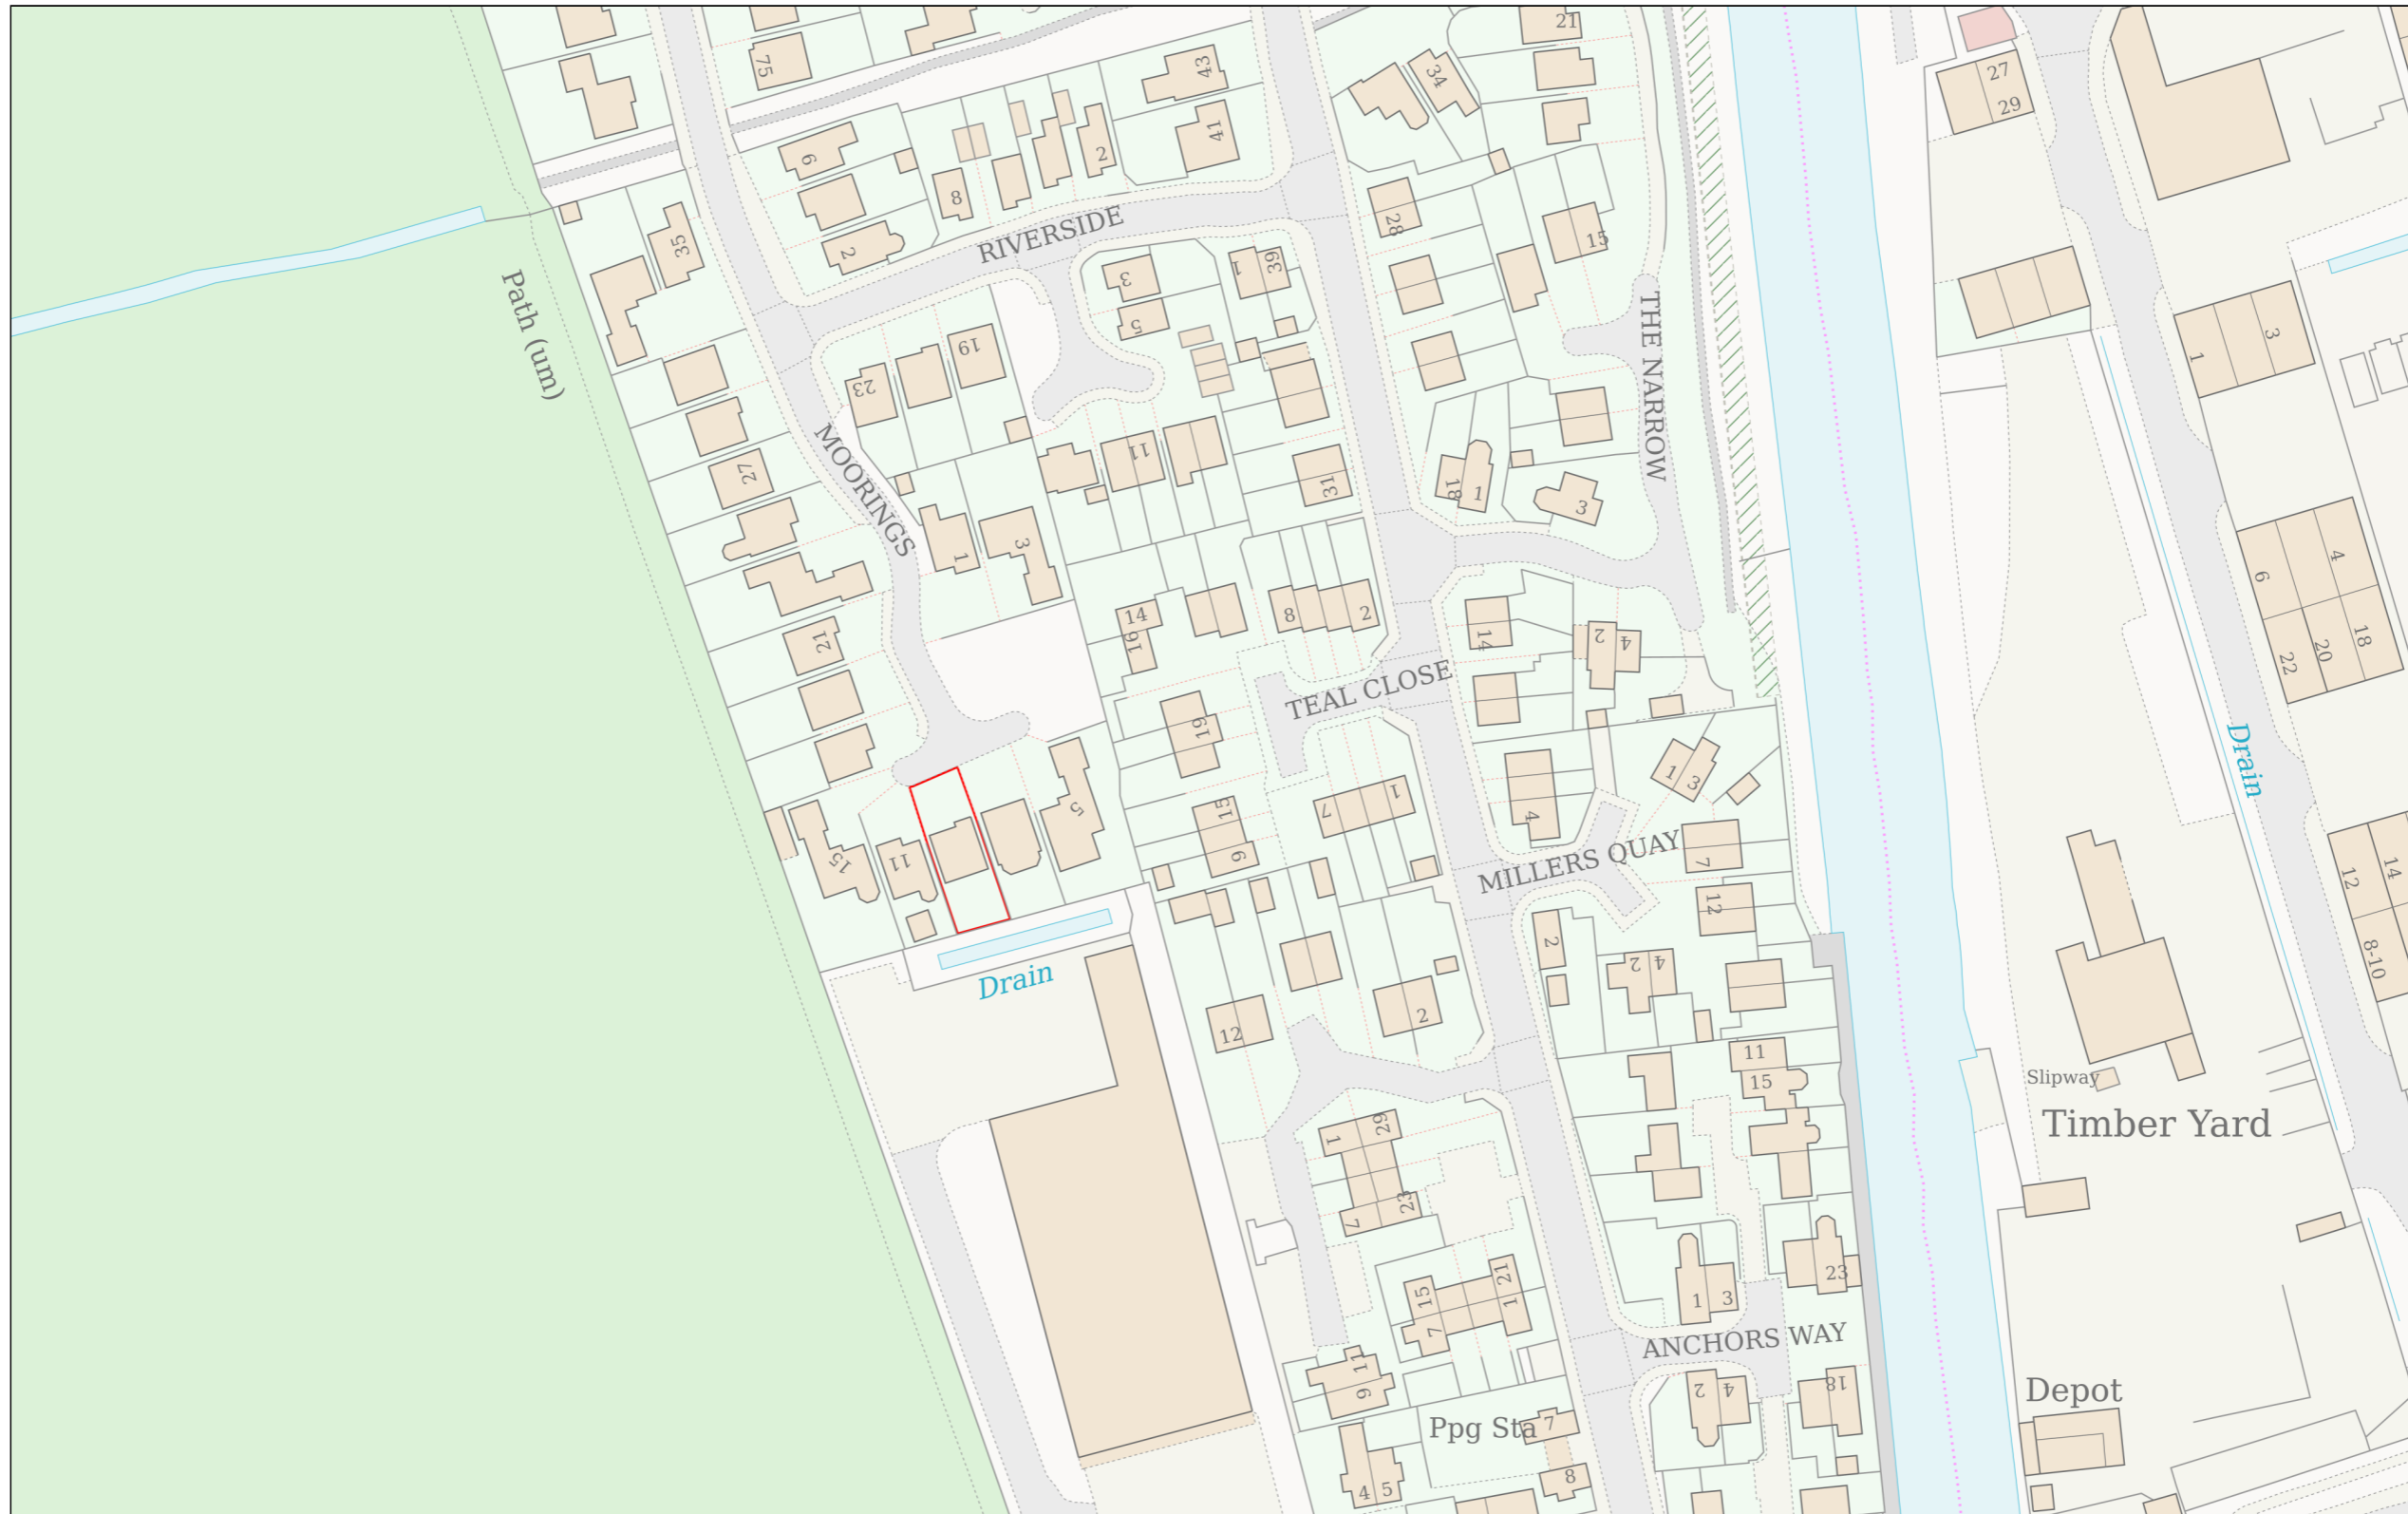

Planning Portal Reference: PP-14704446v1

