



Notes

- | No. | Description   |
|-----|---|
| 1.  | Drawing based on measured building survey information provided by others. |
| 2.  | Subject to wider design team input, review & coordination                 |

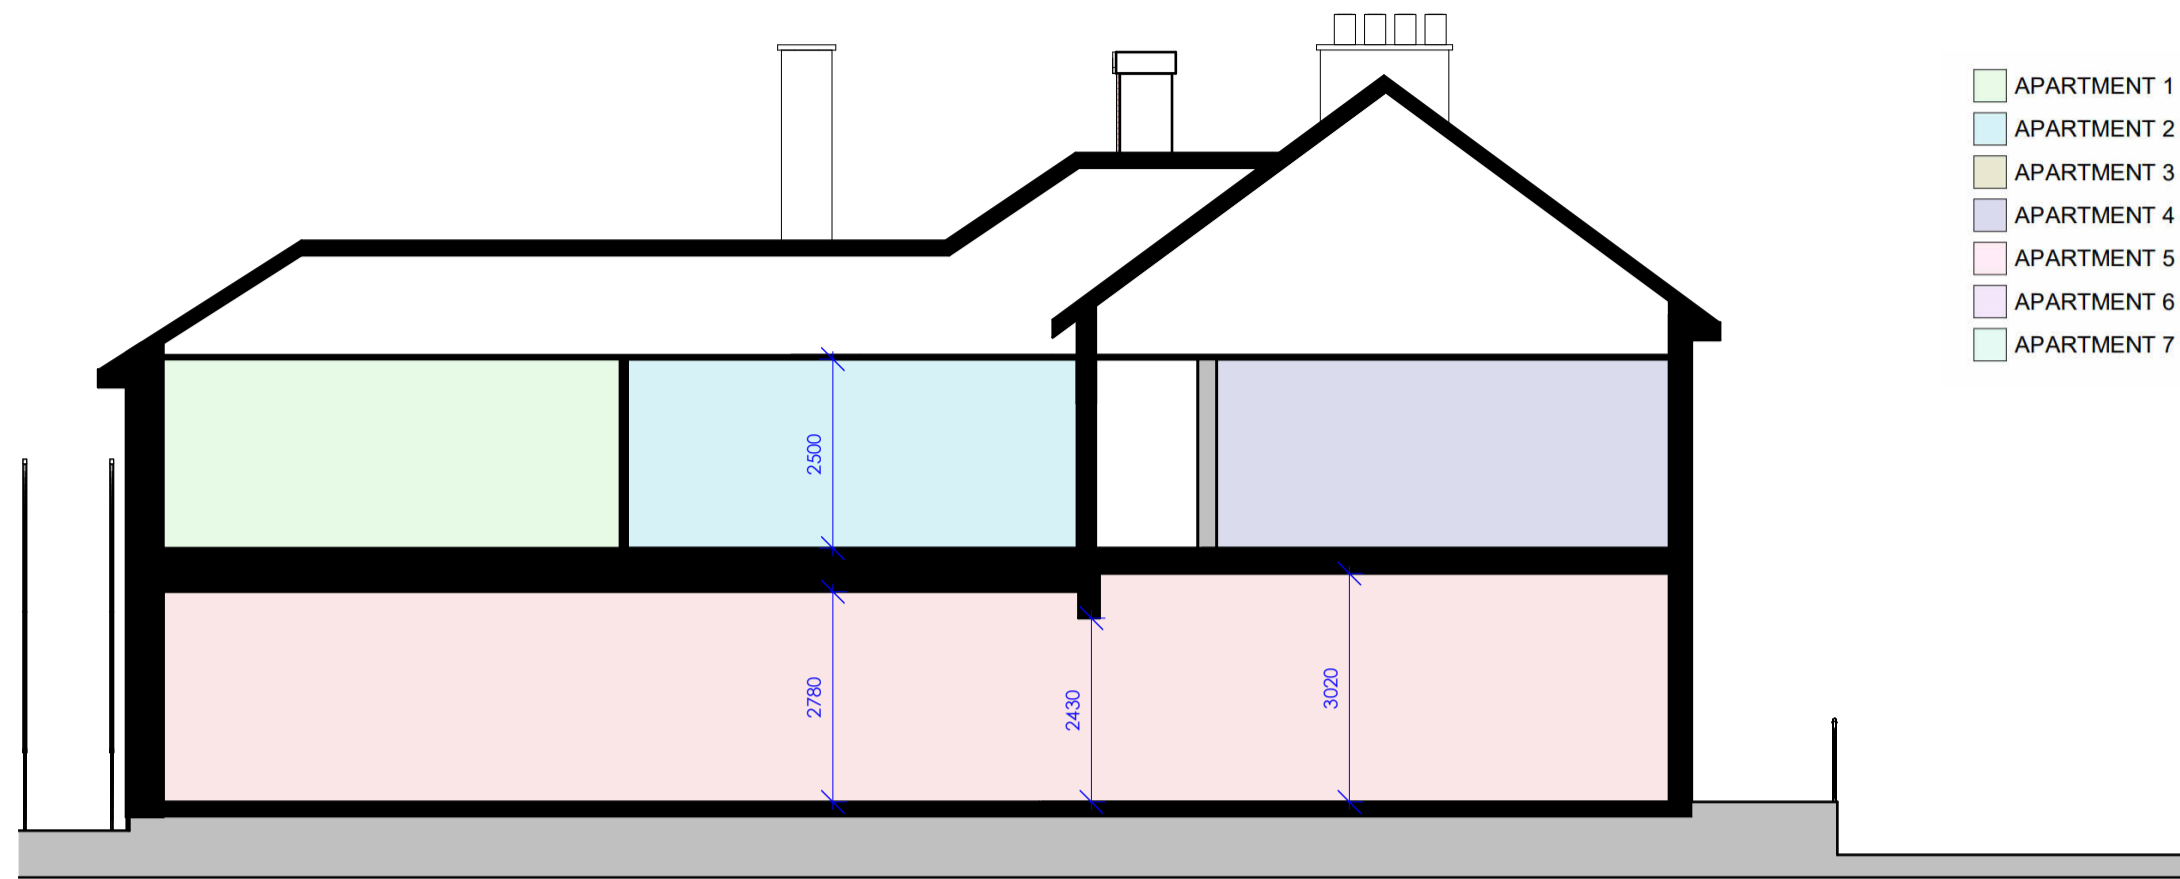

**SECTION AA**

Scale: 1 : 100

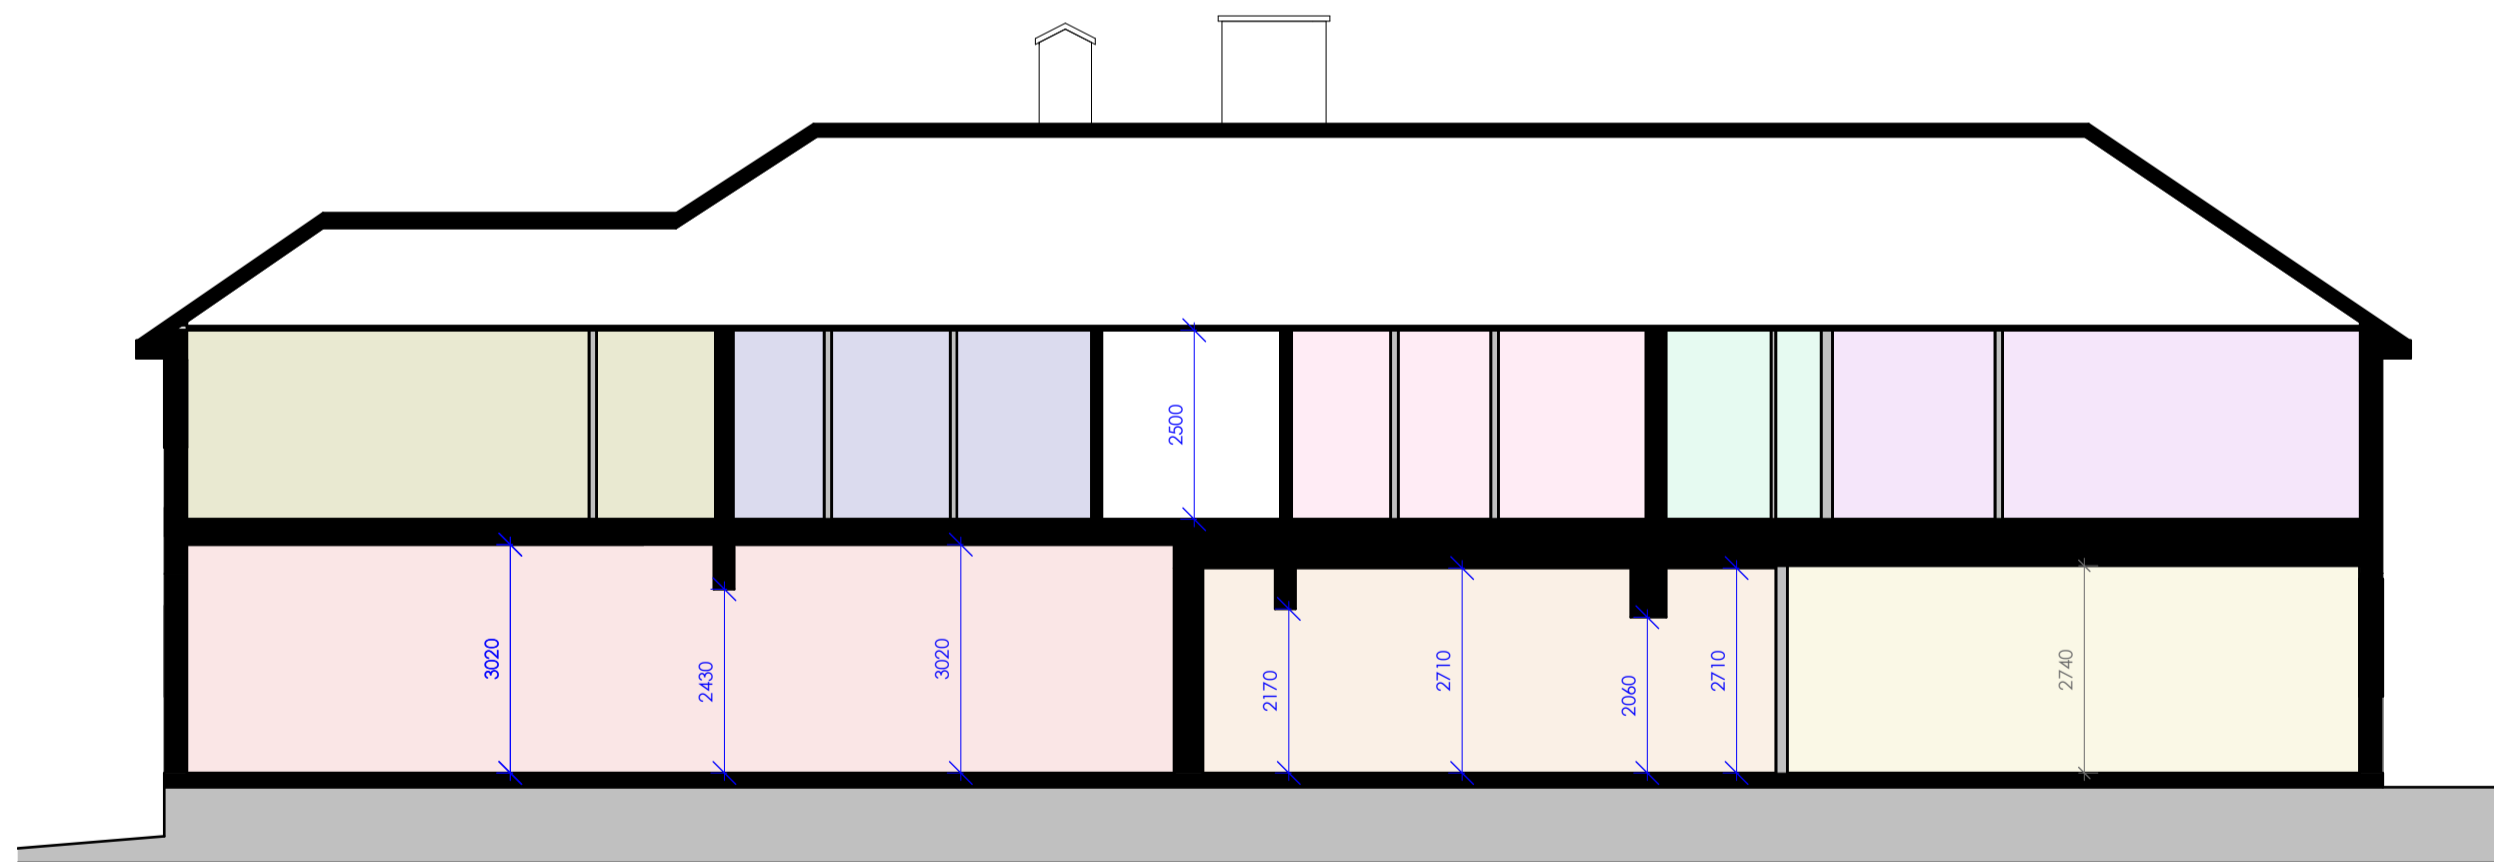

**SECTION BB**

Scale: 1 : 100

Rev.	Date	DRW	Description
D1	22.10.25	SR	INITIAL ISSUE

**Pinnegar Hayward Design**  
 87 Carver Street  
 Birmingham  
 B1 3AL  
 Tel: 0121 236 7009  
 Email: design@p-h-d.co.uk  
 Web: www.p-h-d.co.uk

Client  
 SHIRELAND INN LTD

Project  
 COMMERCIAL/RESIDENTIAL  
 REDEVELOPMENT

Location  
 THE COCKED HAT  
 SCUNTHORPE  
 LICOLNSHIRE  
 DN15 8LQ

Drawing Title  
 PROPOSED GA SECTIONS

Project Number	3610	Drawing No.	(43)001	Revision	D1
Stage	DESIGN				
Scale	1 : 100				
Date	OCT 25				
Drawn	KP				
Checked	SR				
Sheet Name	3610_PHD_A_A_(43)001				

