



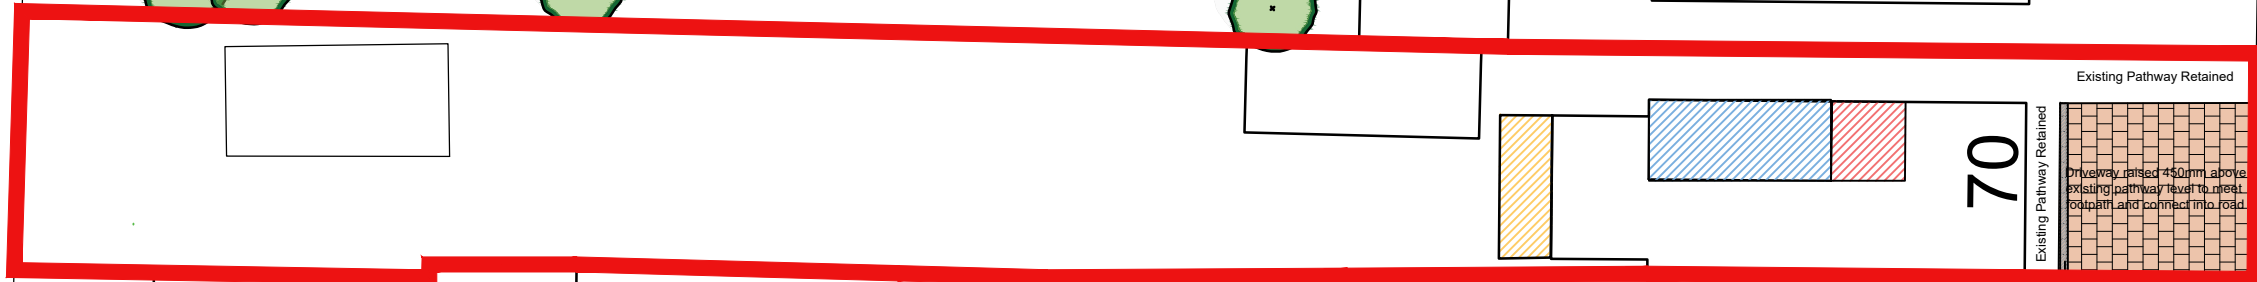
COPYRIGHT OF THIS DRAWING BELONGS TO 412 DESIGN AND NO PART THEREOF MAY BE REPRODUCED OR UTILISED IN ANY WAY WITHOUT THE PRIOR WRITTEN CONSENT

Rev	Description	Date
A	First Issue	22.07.25
B	General update	30.08.25
C	Planning submission	13.12.25
D	Driveway added	23.02.26




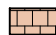
78

70

64



Key

-  Additional area added to existing conservatory to create new sunroom
-  Position of original dormer
-  Extent of proposed dormer
-  Proposed paved area in concrete block paving to create new driveway

412 Design
E-mail: info@four12design.co.uk

Client
Mr Darrell Lowe

Project
70 Maltkiln Road, Barton Upon Humber, DN18 5JW

Drawing
Proposed Block Plan

Scale
1:200 @A3

Drawn by
HB

Checked by
HB

Drawing Number
FT-BUH-102

Revision
D

