

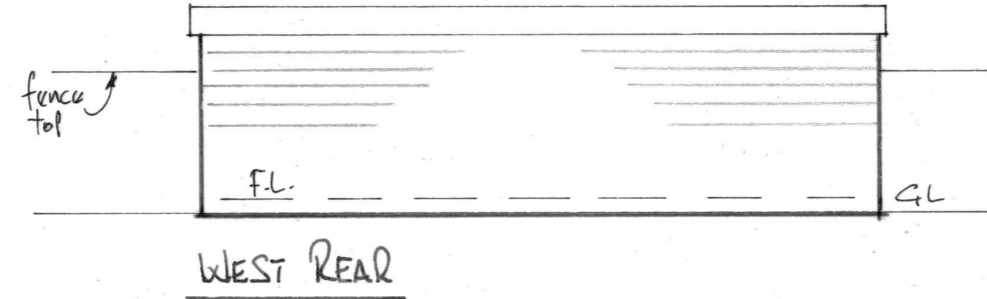
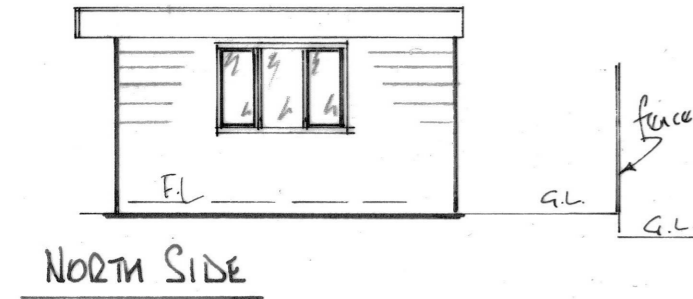
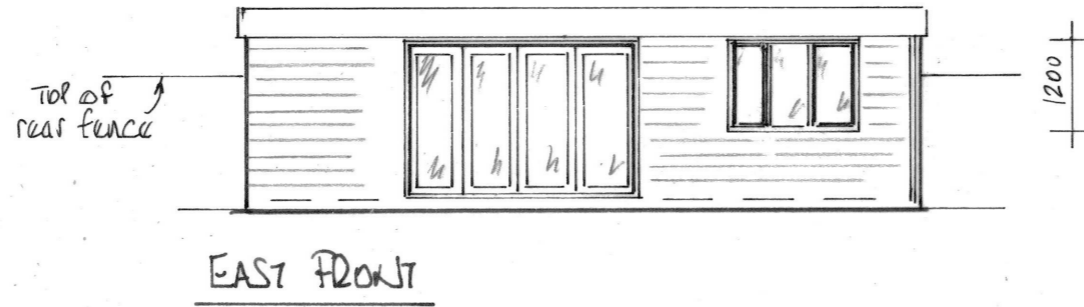


DWG/PA/2026/205/04

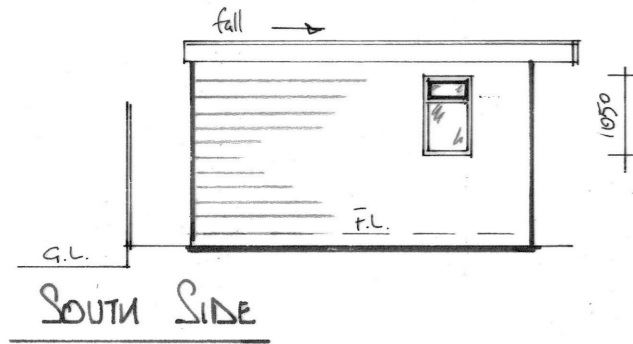

- ⇒Scaling plans is not recommended.
- ⇒Existing Dimensions taken without intrusive survey and may therefore vary from those shown.
- ⇒All dimensions verified on site before commencement.
- ⇒Existing dimensions will be from finished surface whilst new dimensions before plaster.
- ⇒Plans and Construction notes to be read in conjunction with Structural engineers calculations.
- ⇒The information provided is for obtaining of Planning and Building Regulation approval— further details may be needed during construction.
- ⇒Inspection of material used, build methods and quality is not the responsibility of Malcolm Clark Associates

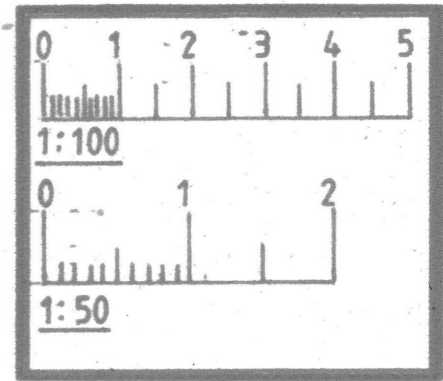

30, Brankwell Crescent,
Bottesford.
Scunthorpe.
DN17 2QB

Dwg No: AA PROPOSED
Scale: 1:100 ELEVATIONS

Malcolm Clark Associates
+44 (0)1427 667151
+44 (0)7802 832984

Malcolm Clark Associates is the Trading name of Lambirth Clark Ltd. No. 13296697