



BLOCK PLAN 1:500@A1 1:1000@A3

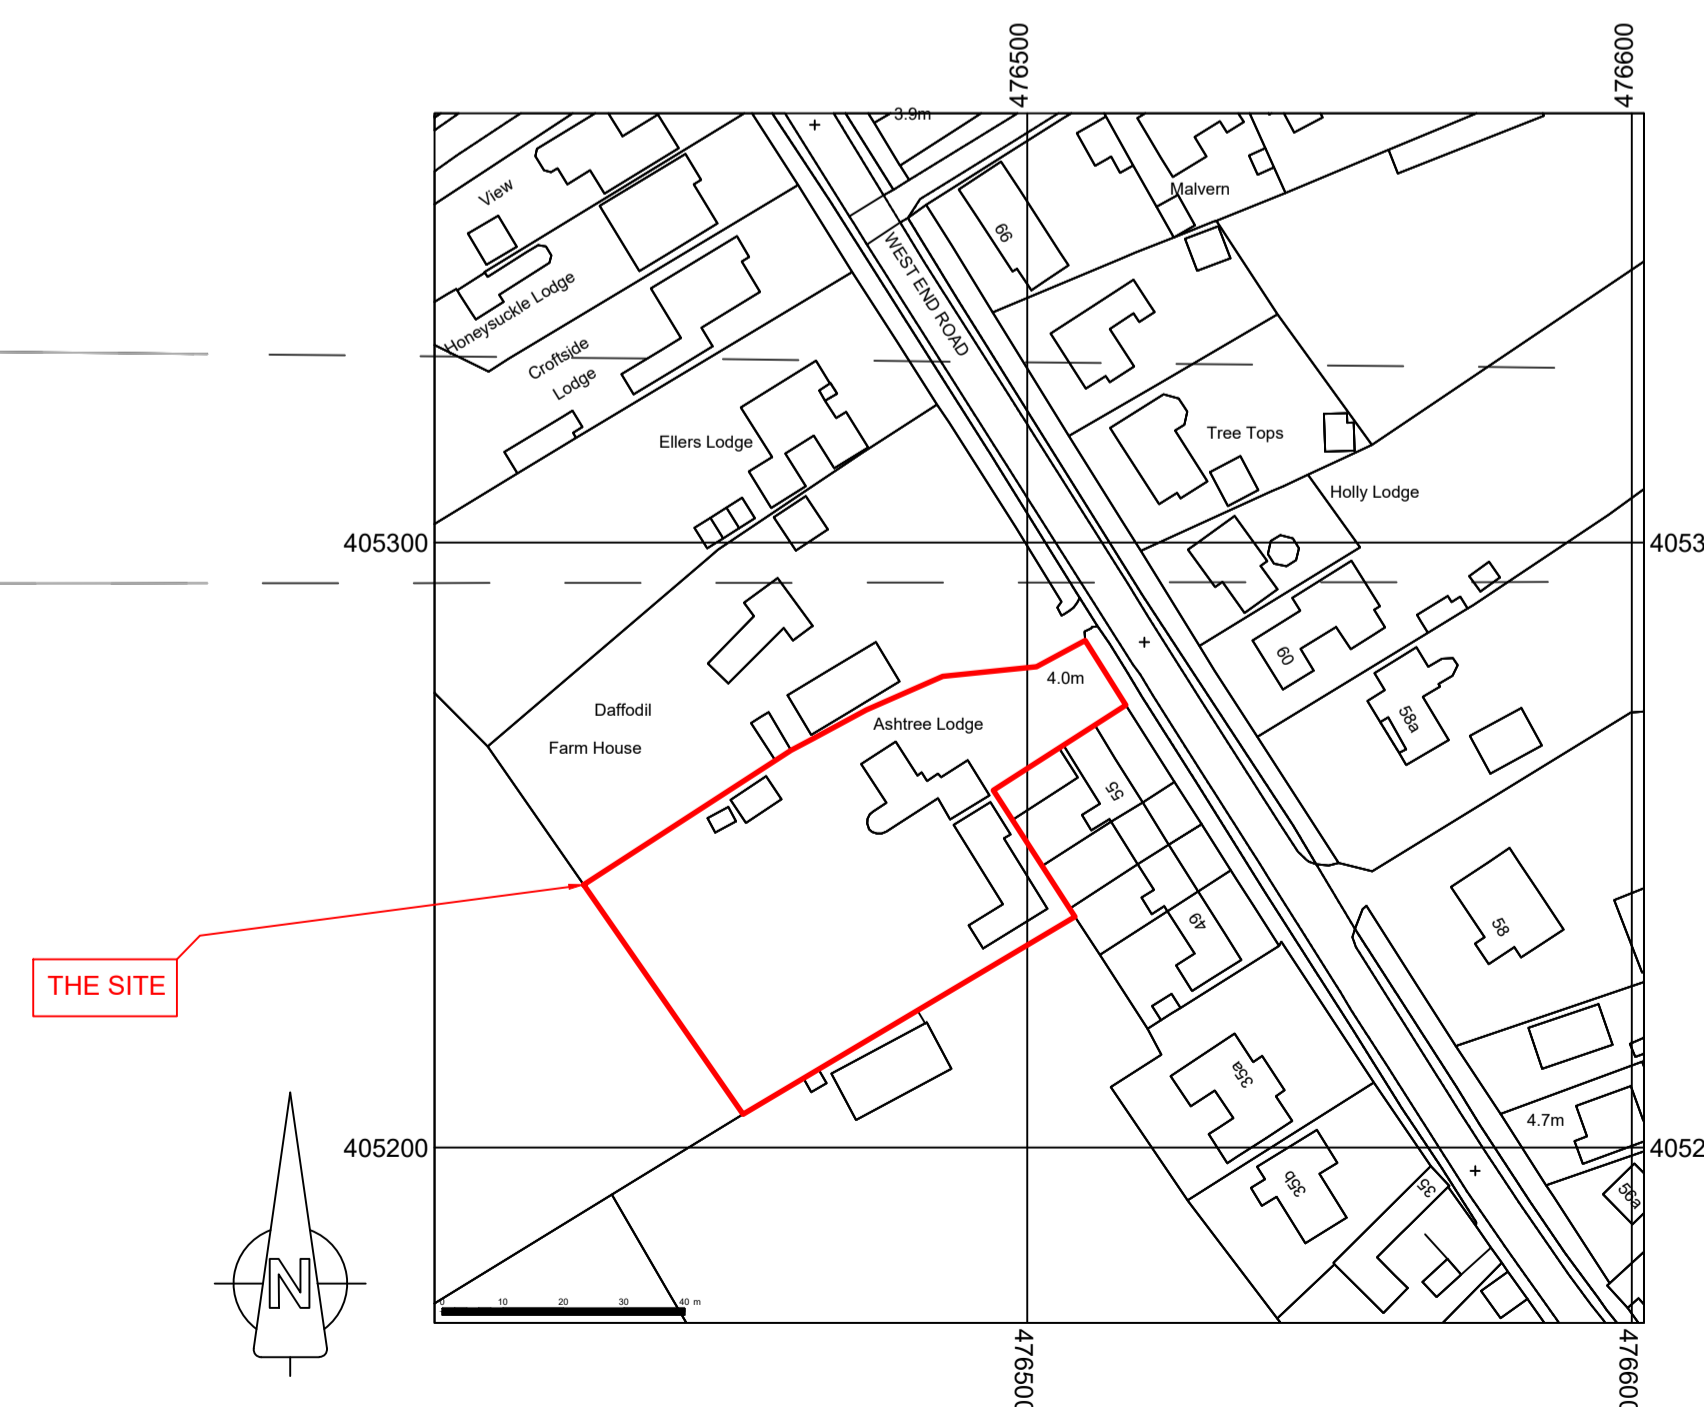

LOCATION PLAN 1:1250@A1 1:2500@A3
os map licence no. 10047474
Crown copyright 2026

NOTES
THIS DRAWING IS FOR BUILDING REGS. & PLANNING PURPOSES ONLY
ALL DIMENSIONS & DETAILS TO BE CHECKED ON SITE PRIOR TO COMMENCEMENT OF WORKS ON SITE
THIS DRAWING IS THE COPYRIGHT OF SHEPHERD TECHNICAL SERVICES
THIS DRAWING IS TO BE READ IN CONJUNCTION WITH THE FOLLOWING DRG. NO.
C1271/A1/101 GENERAL ARRANGEMENT

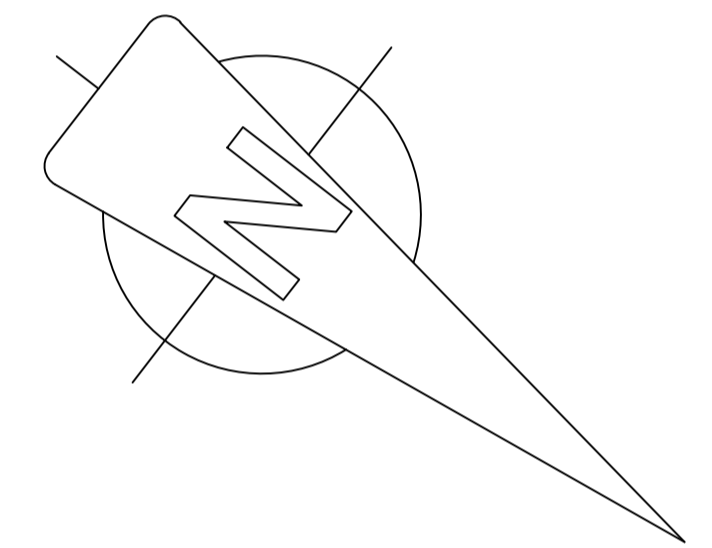

WEST END ROAD

Rev	Date	Description
A	13.02.26	Issued for Householder Planning
Issued for : Planning.		
Client-Scheme Mr. D. Singh PROPOSED BOUNDARY WALL, ENTRANCE PILLARS & GATES AT ASHTREE LODGE WEST END ROAD EPWORTH NORTH LINGS		

Drawing Title
General Arrangement

Shepherd Technical Services
2 Church Lane
Scunthorpe
North Lincolnshire
Tel : 01724 330769
Mob : 07988 215614

SHEPHERD TECHNICAL SERVICES
Architectural, Civil & Structural Design Consultants

Date	Feb 26
Scale	1/50@A1 1/100@A3
Drawn	DS
Checked	
Drawing No.	C1271/ A1 / 101 rev A