



PROPOSED SIDE ~ SOUTH EAST ~ ELEVATION
1:100




PROPOSED FRONT ~ SOUTH WEST ~ ELEVATION

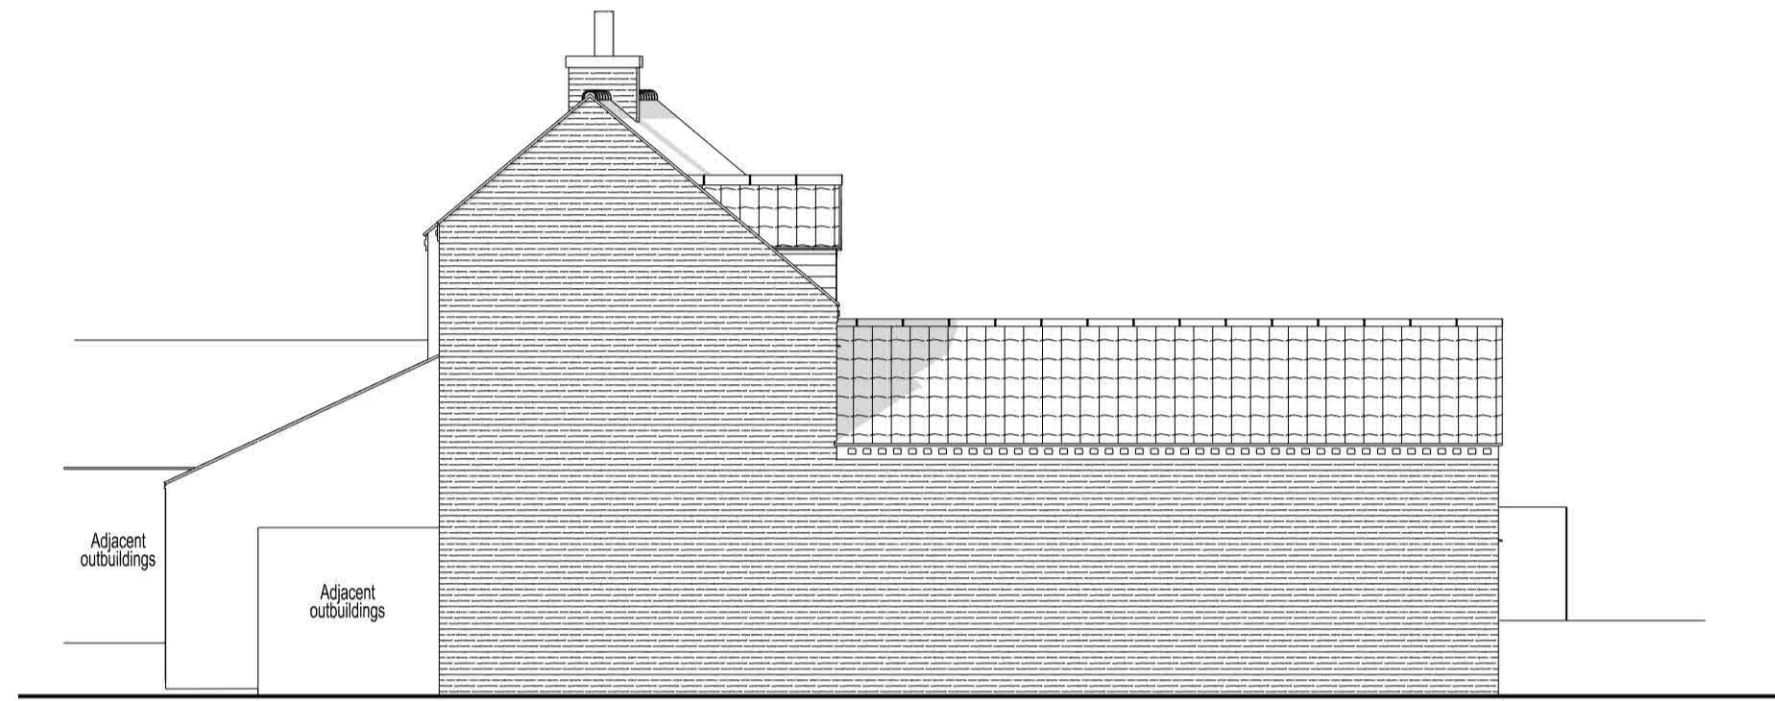


PROPOSED SIDE ~ NORTH WEST ~ ELEVATION

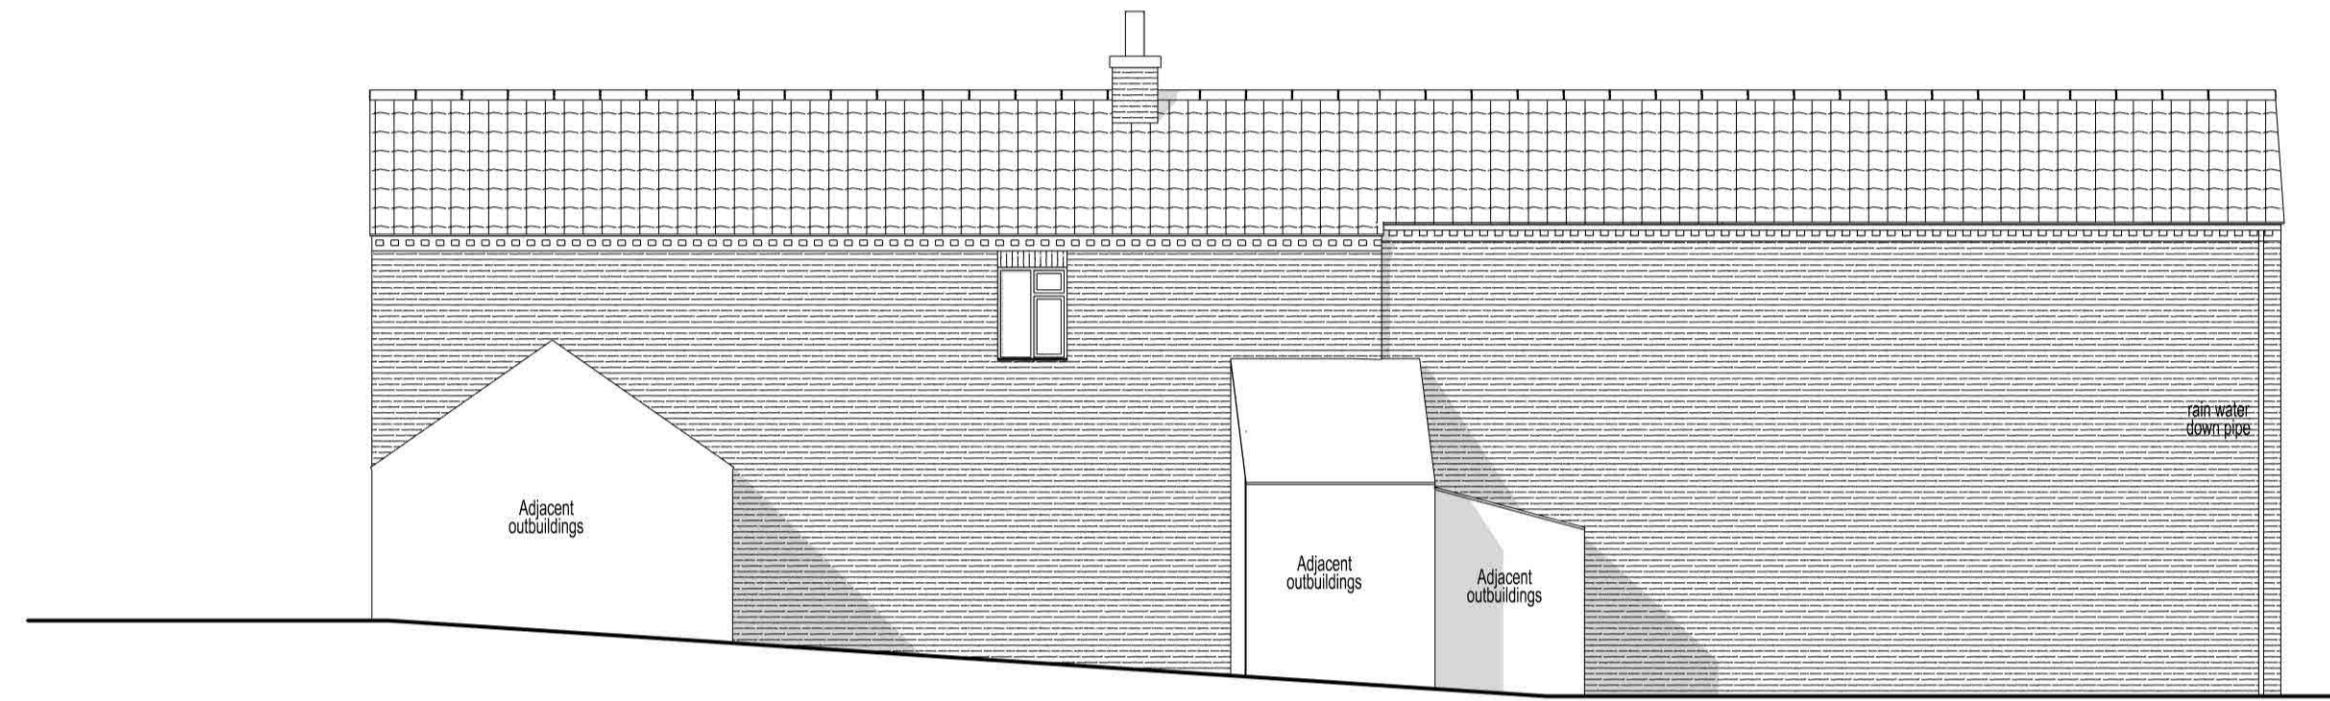

PROPOSED REAR ~ NORTH EAST ~ ELEVATION

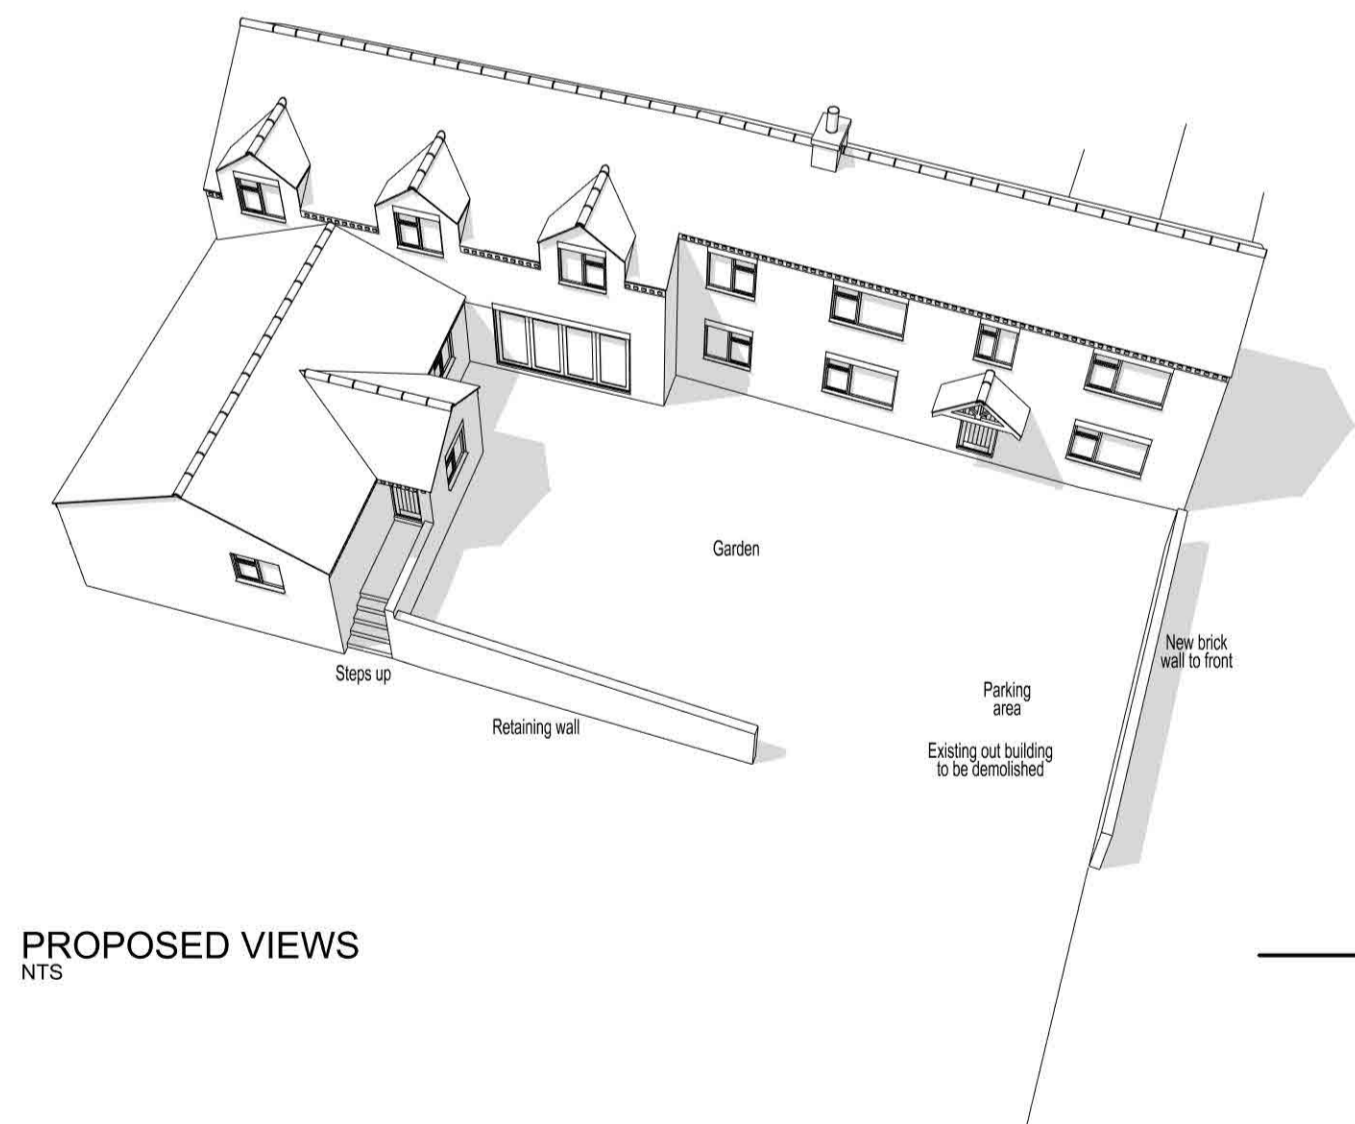

PROPOSED VIEWS
NTS

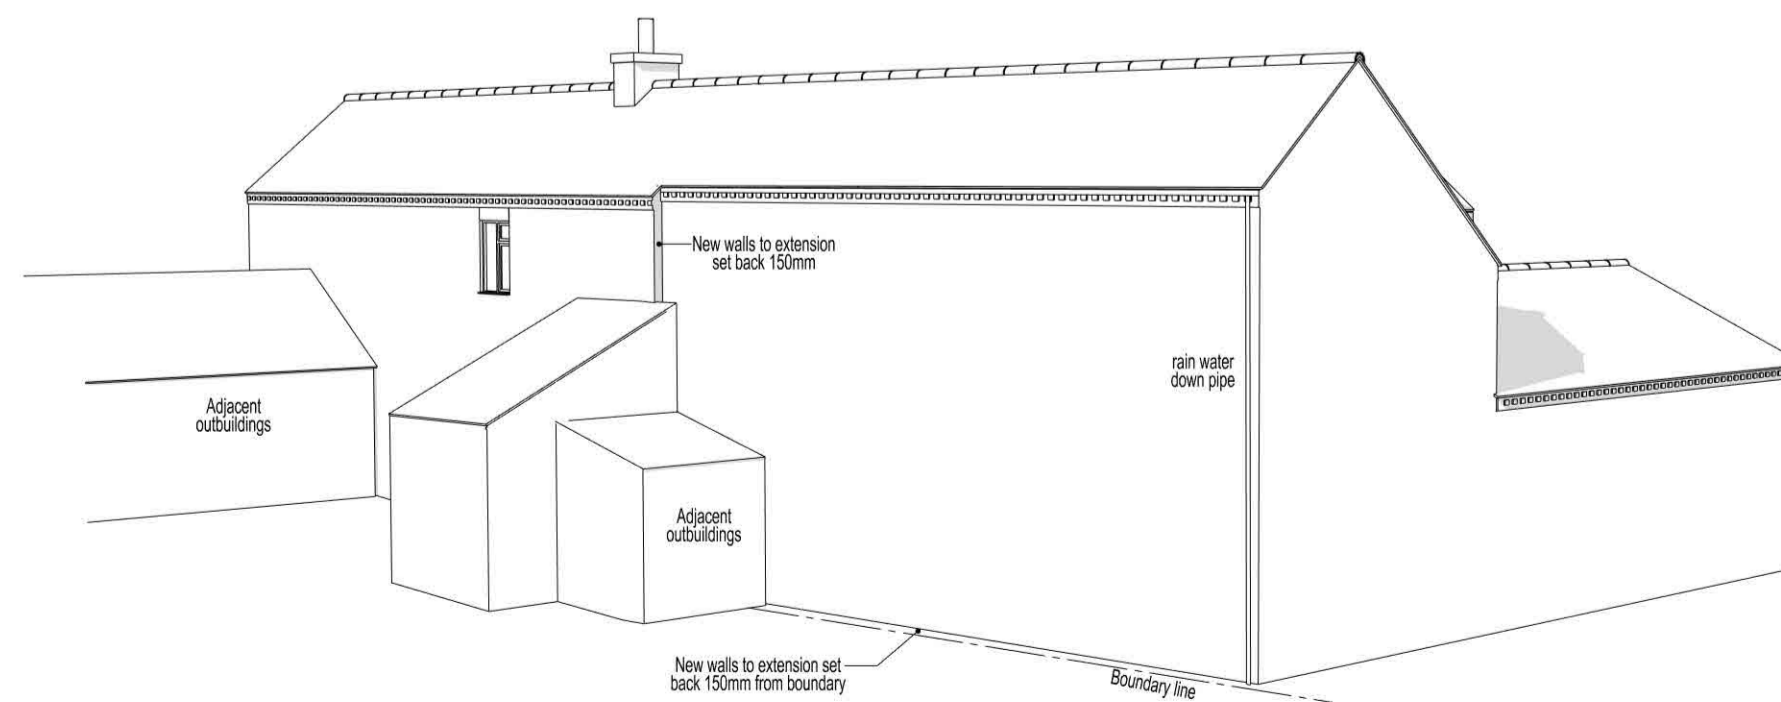

Cadworx Ltd
Architectural design and 3d Visualisations
Linden House, Bracken Hill Road,
East Lound, Nr. Doncaster DN9 2LR
tel: 01427 753232
danny@3dcadworx.com

- Project
- PLANNING APPLICATION TO RETAIN AN EXTENSION
- TO 25 NORTH STREET, AS APPROVED UNDER APPLICATIONS
- PA/2022/765 AND PA/2023/792
- ALSO TO REMOVE EXTERNAL WINDOWS TO THE NORTH WEST
- ELEVATION AND ALTER THE INTERNAL ROOM LAYOUT
- 25 NORTH STREET - ONTSON FERRY
- Title:
- PROPOSED ELEVATIONS
-
-

| | | |
|------------------------------|-----------------|-------------|
| Scale 1:100 @ A1 | Date 02-2026 | Drawn DS |
| Drawing No. CWX1214 - 101 | | |