


LOCATION PLAN 1:500 @ A2

© Crown copyright 2026 Ordnance Survey 100053143

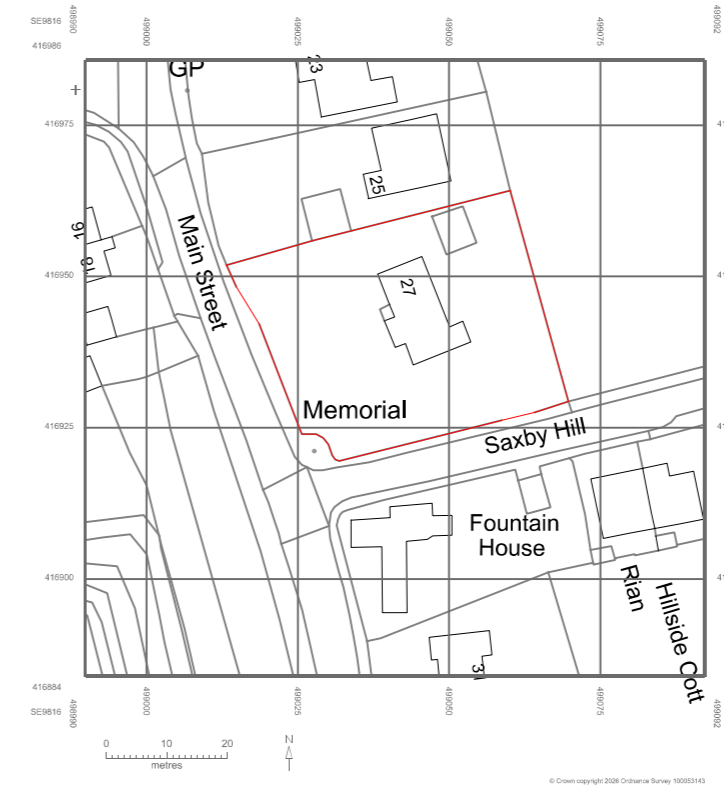

LOCATION PLAN 1:1250 @ A2

NOTES

Do NOT scale from this drawing. Use dimensions illustrated only. All dimensions and levels are in millimeters. All dimensions and levels shall be verified onsite before proceeding with works. Unless noted otherwise, these drawings are for planning only and are not classed as "Construction" drawings.

PLANNING

All works must be in compliance with Structural Engineers details and calculations (where required) which must be approved by Building Control PRIOR to commencement of said works on site.

Rev	Date	Description	By



22 Low Road, Worlaby, North Lincs, DN20 0LX
 Mobile : 07841013033
 Email : peter@y6architectural.co.uk

Drawing Status:
 PLANNING

Project Title:
 Mrs K Hall, 27 Main St Saxby All Saints
 DN20 0QJ

Drawing Title:
 Location Plan

Drawn: PRM Date: 09/02/2026

Scale: As Noted Plot At: A2

Project No: 0139-004	Drawing No: 0500	Rev: 00
-------------------------	---------------------	------------