
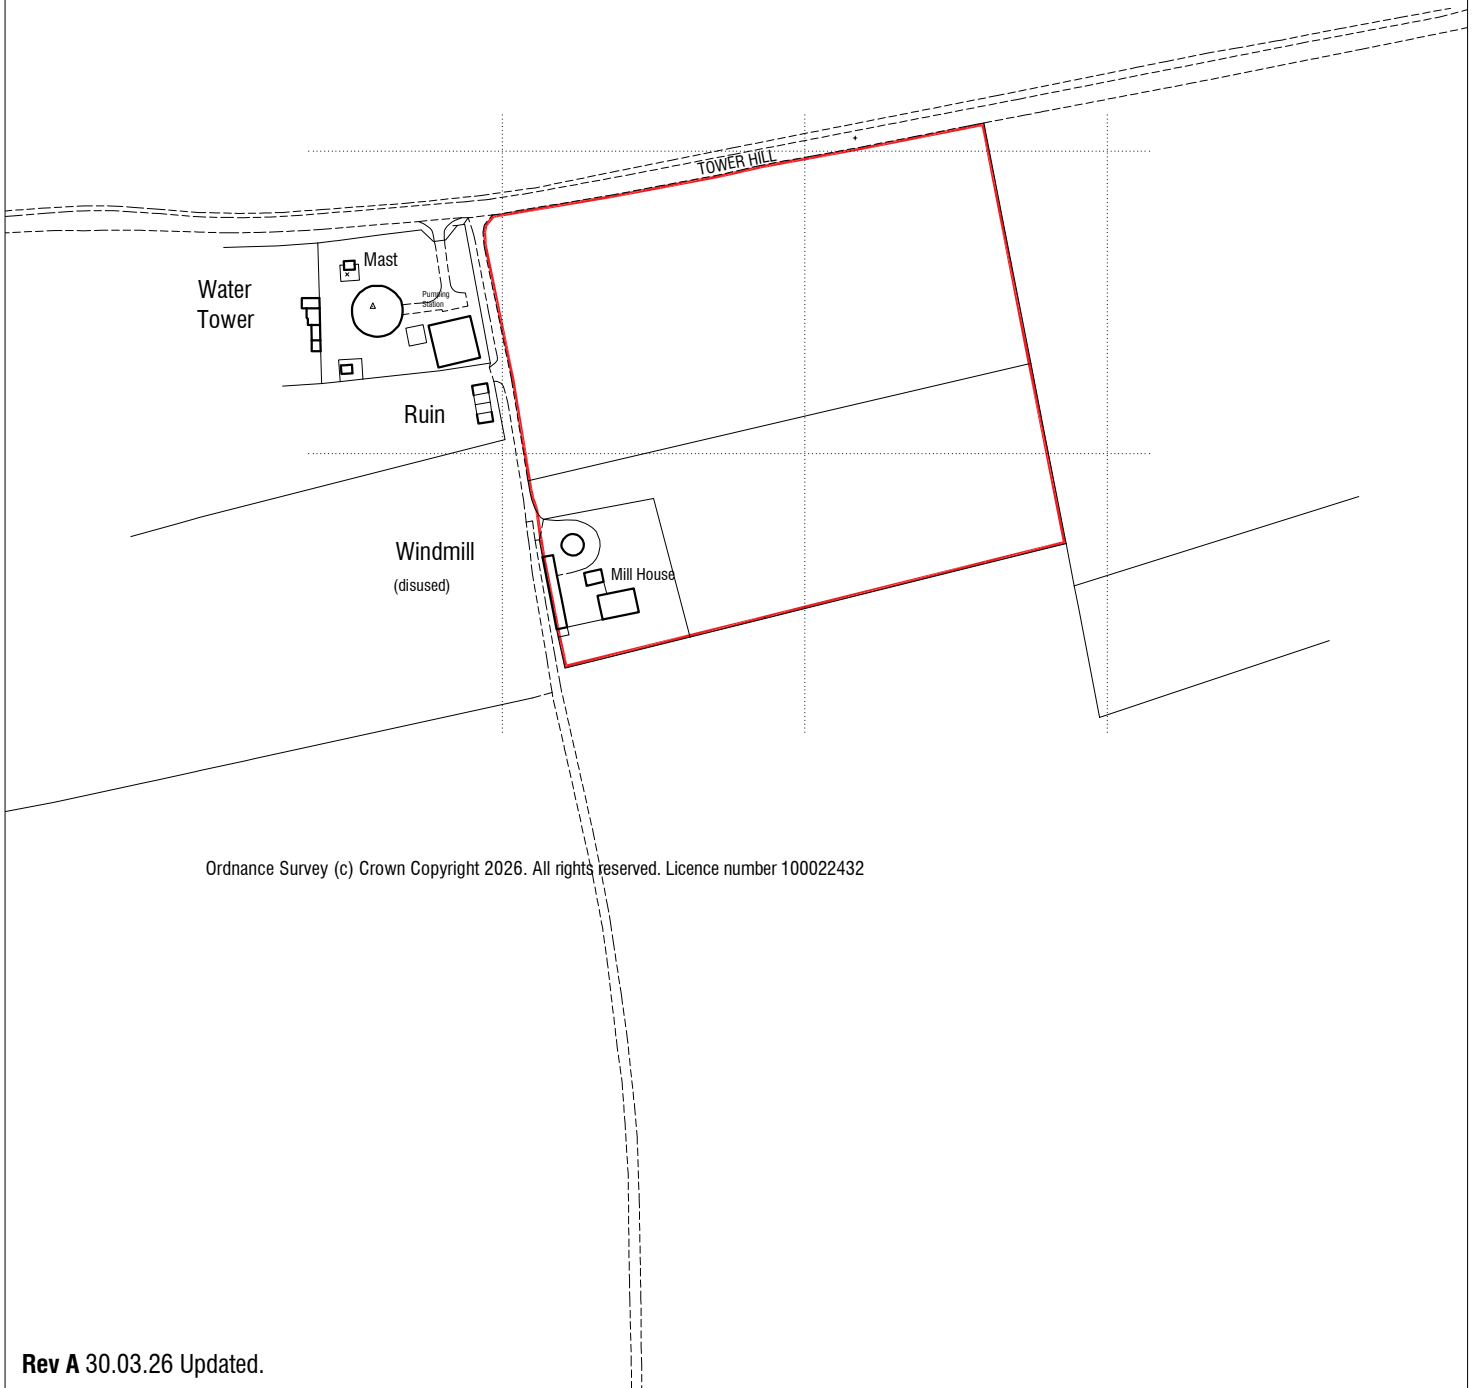


North

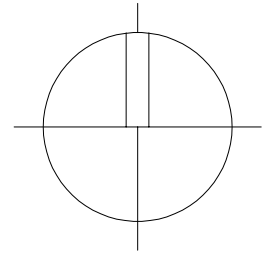

Ordnance Survey (c) Crown Copyright 2026. All rights reserved. Licence number 100022432

Rev A 30.03.26 Updated.

MILL HOUSE  
TOWER HILL  
WESTWOODSIDE  
DONCASTER  
DN9 2DH

## LOCATION PLAN

Scale 1:2500@A4

Date Jan 2026

Ref 25.20

Drwg No **0S1** Rev A

 **mboothdesign**  
architectural design and building consultants

Fairfield House  
Berneslai Close Barnsley  
S70 2FL  
M: 07881898300  
E: mark@mboothdesign.co.uk