




SOUTH FRONT

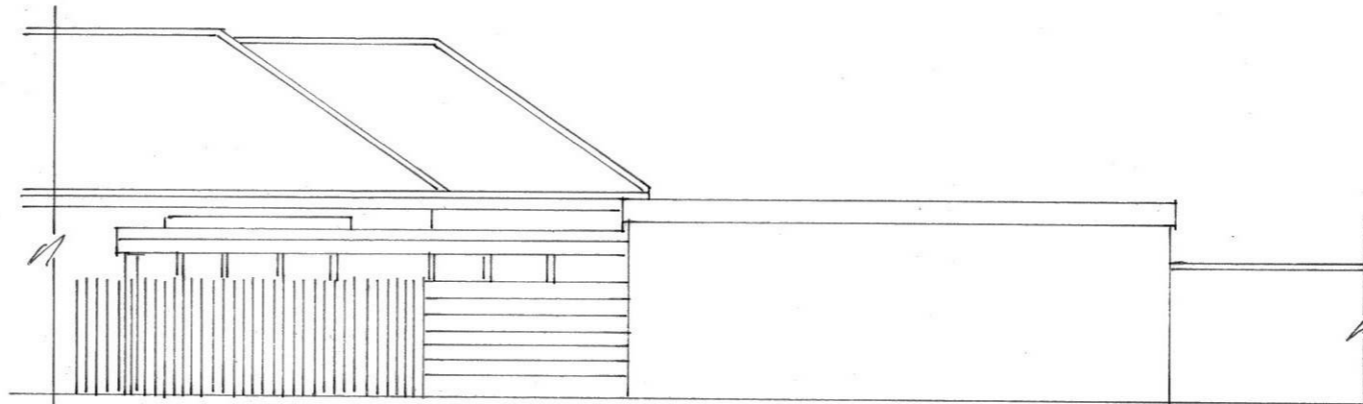

EAST SIDE

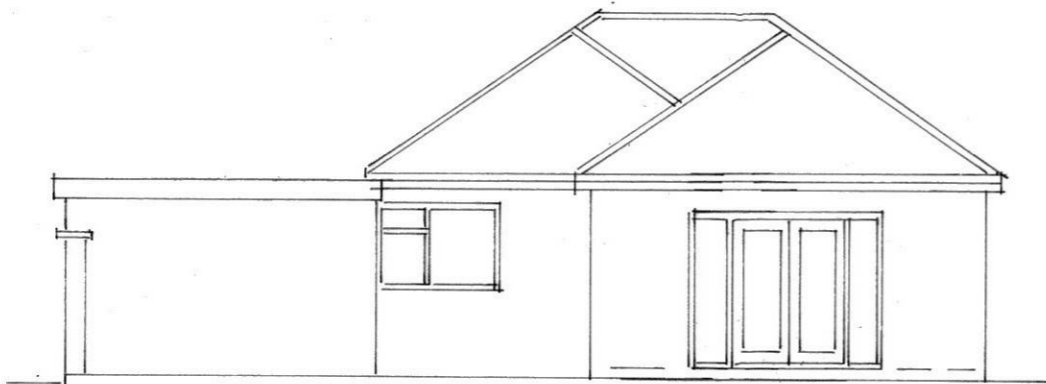


NORTH REAR

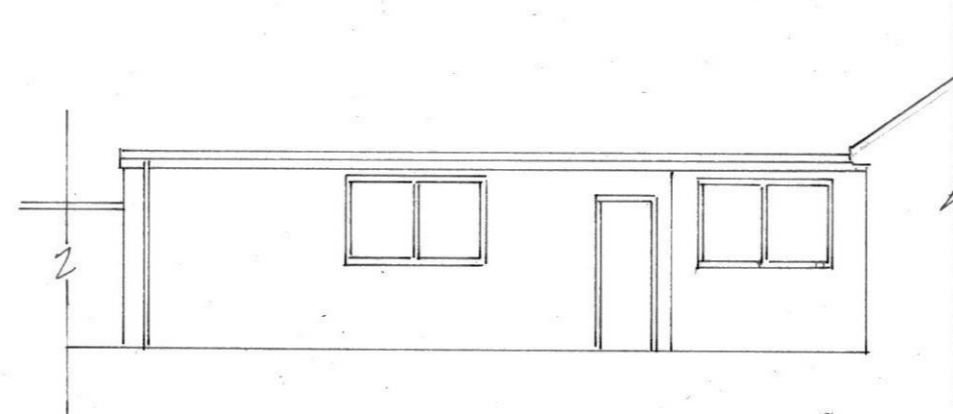

WEST SIDE (GARAGE/PORCH)

Scaling plans is not recommended.  
 Existing Dimensions taken without intrusive survey and may therefore vary from those shown.  
 All dimensions verified on site before commencement.  
 Existing dimensions will be from finished surface whilst new dimensions before plaster.  
 Plans and Construction notes to be read in conjunction with Structural engineers calculations.  
 The information provided is for obtaining of Planning and Building Regulation approval— further details may be needed during construction.

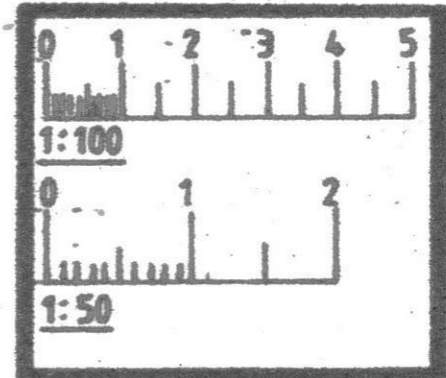

66 West Street,  
 Winterton.  
 DN15 9QF

E EXISTING  
 Dwg No: ELEVATIONS  
 Scale: 1:100

Malcolm Clark Associates  
 +44 (0)1427 667151  
 +44 (0)7802 832984  
 mcassociates2@gmail.com

Malcolm Clark Associates is the Trading name of Lambirth Clark Ltd. No. 13296697