



\* Scaling is not Recommended.  
 \* Existing dimensions taken without intrusive survey and therefore may vary from those shown.  
 \* All dimension must be verified on site before commencement.  
 \* Existing dimensions will be from finished surface whilst nre dimensions are before plaster.  
 \* Plans and Construction Notes to be read in conjunction with each other and Structural Engineers calculations if applicable.  
 \* The information provided is for the obtaining of Planning Permission and Full Plan Building Regulation approval - further details may be needed during construction.

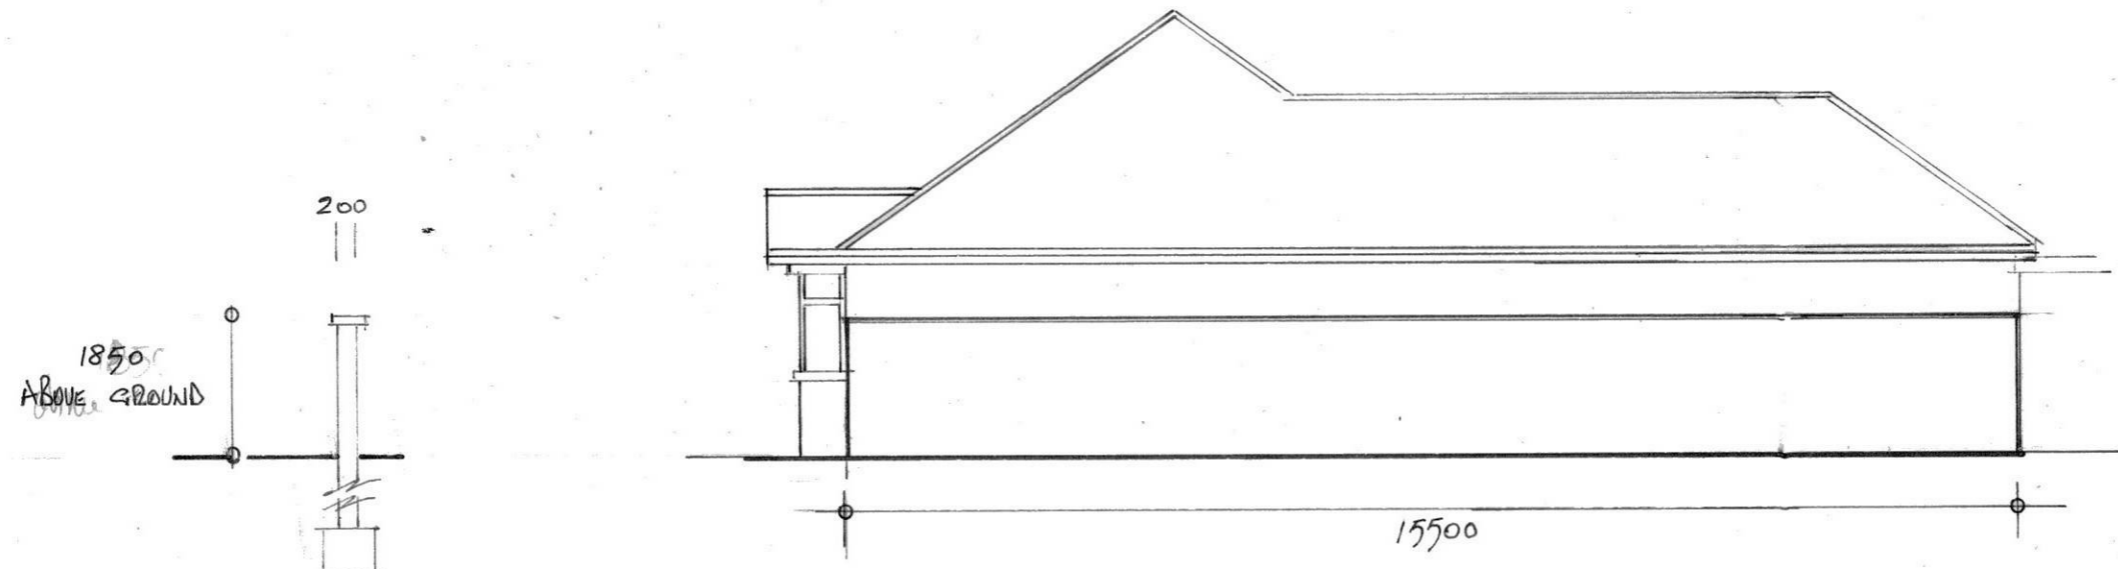

CONCRETE BLOCK BOUNDARY WALL - MATCHING EXISTING AT REAR EXISTING GARAGE  
 1:100

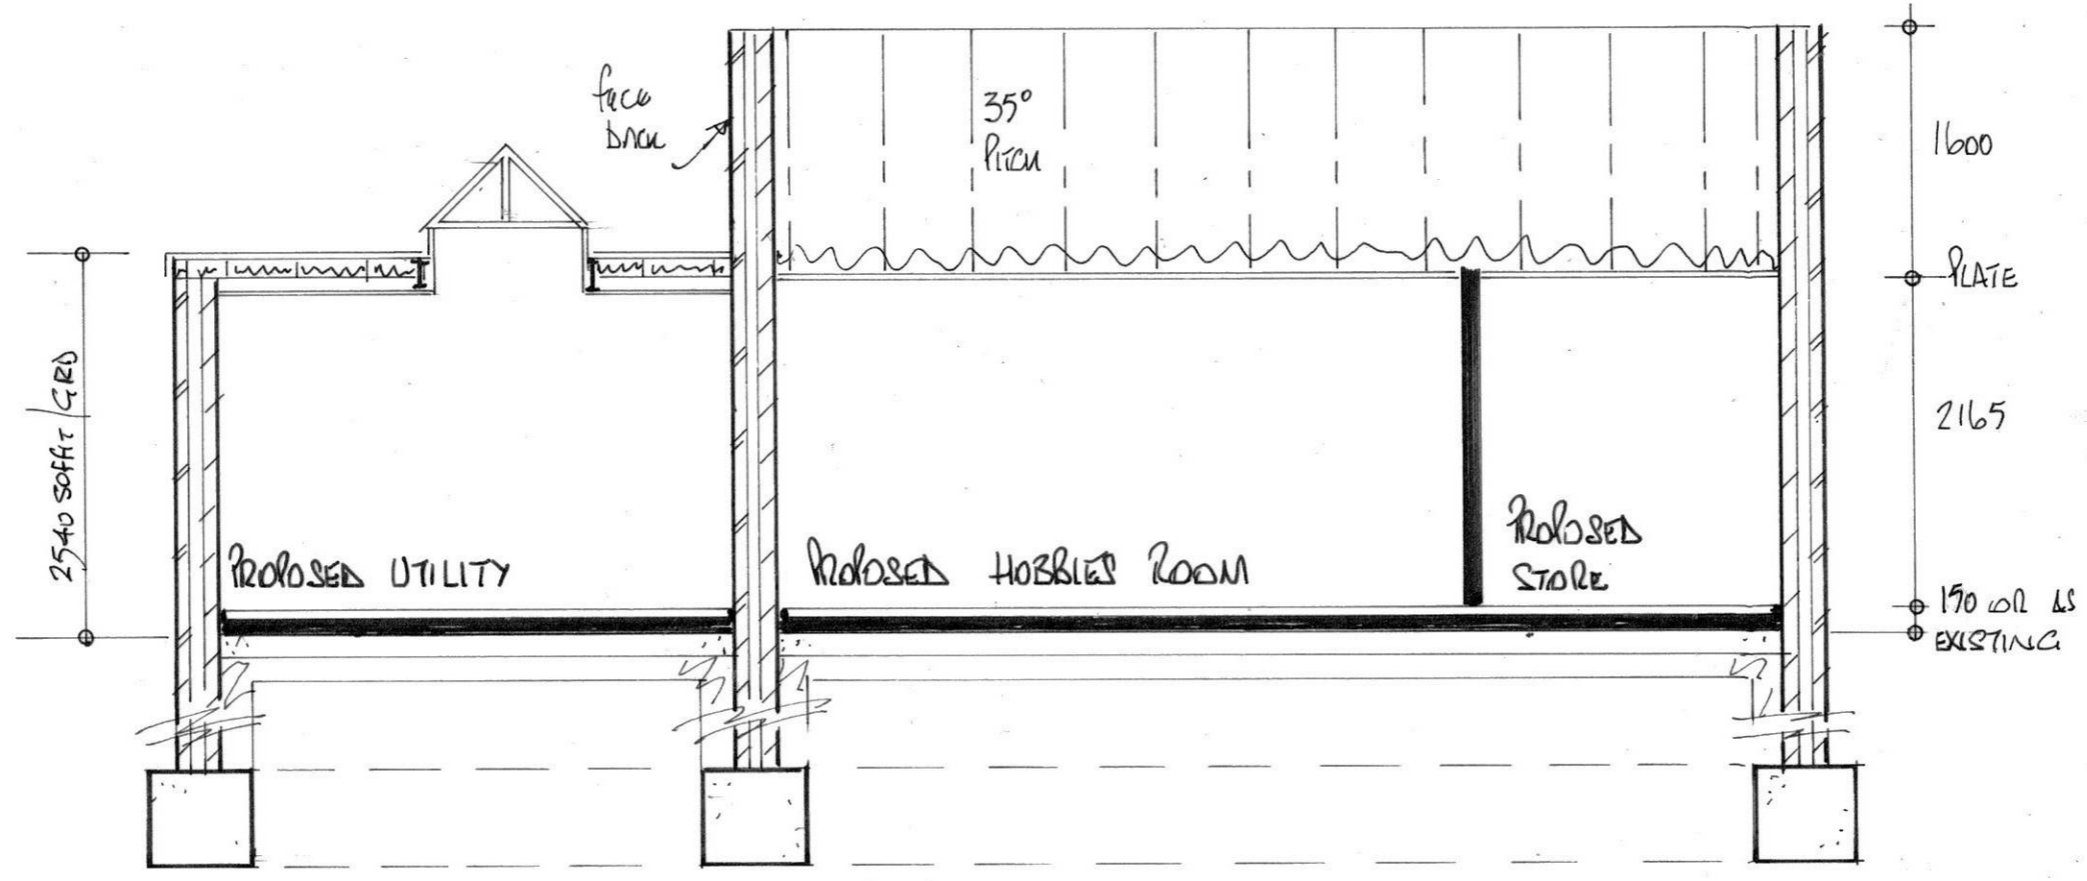

SECTION 1:50

**66, West Street,  
 Winterton.  
 DN15 9QF**

Dwg No: **C SECTION &  
 BOUNDARY WALL  
 DETAIL**  
 Scale: 1:50 1:100

Malcolm Clark Associates  
 +44(0) 1427 667151  
 +44(0) 7802 832984  
 mcassociates2@gmail.com

Malcolm Clark Associates  
 is the trading name of  
 Lambirth Clark Ltd  
 No: 13296697