



TYPICAL TERMINATIONS WITHIN JOINT CHAMBER FOR NE CLASSIFICATION PASSIVELY SAFE EQUIPMENT

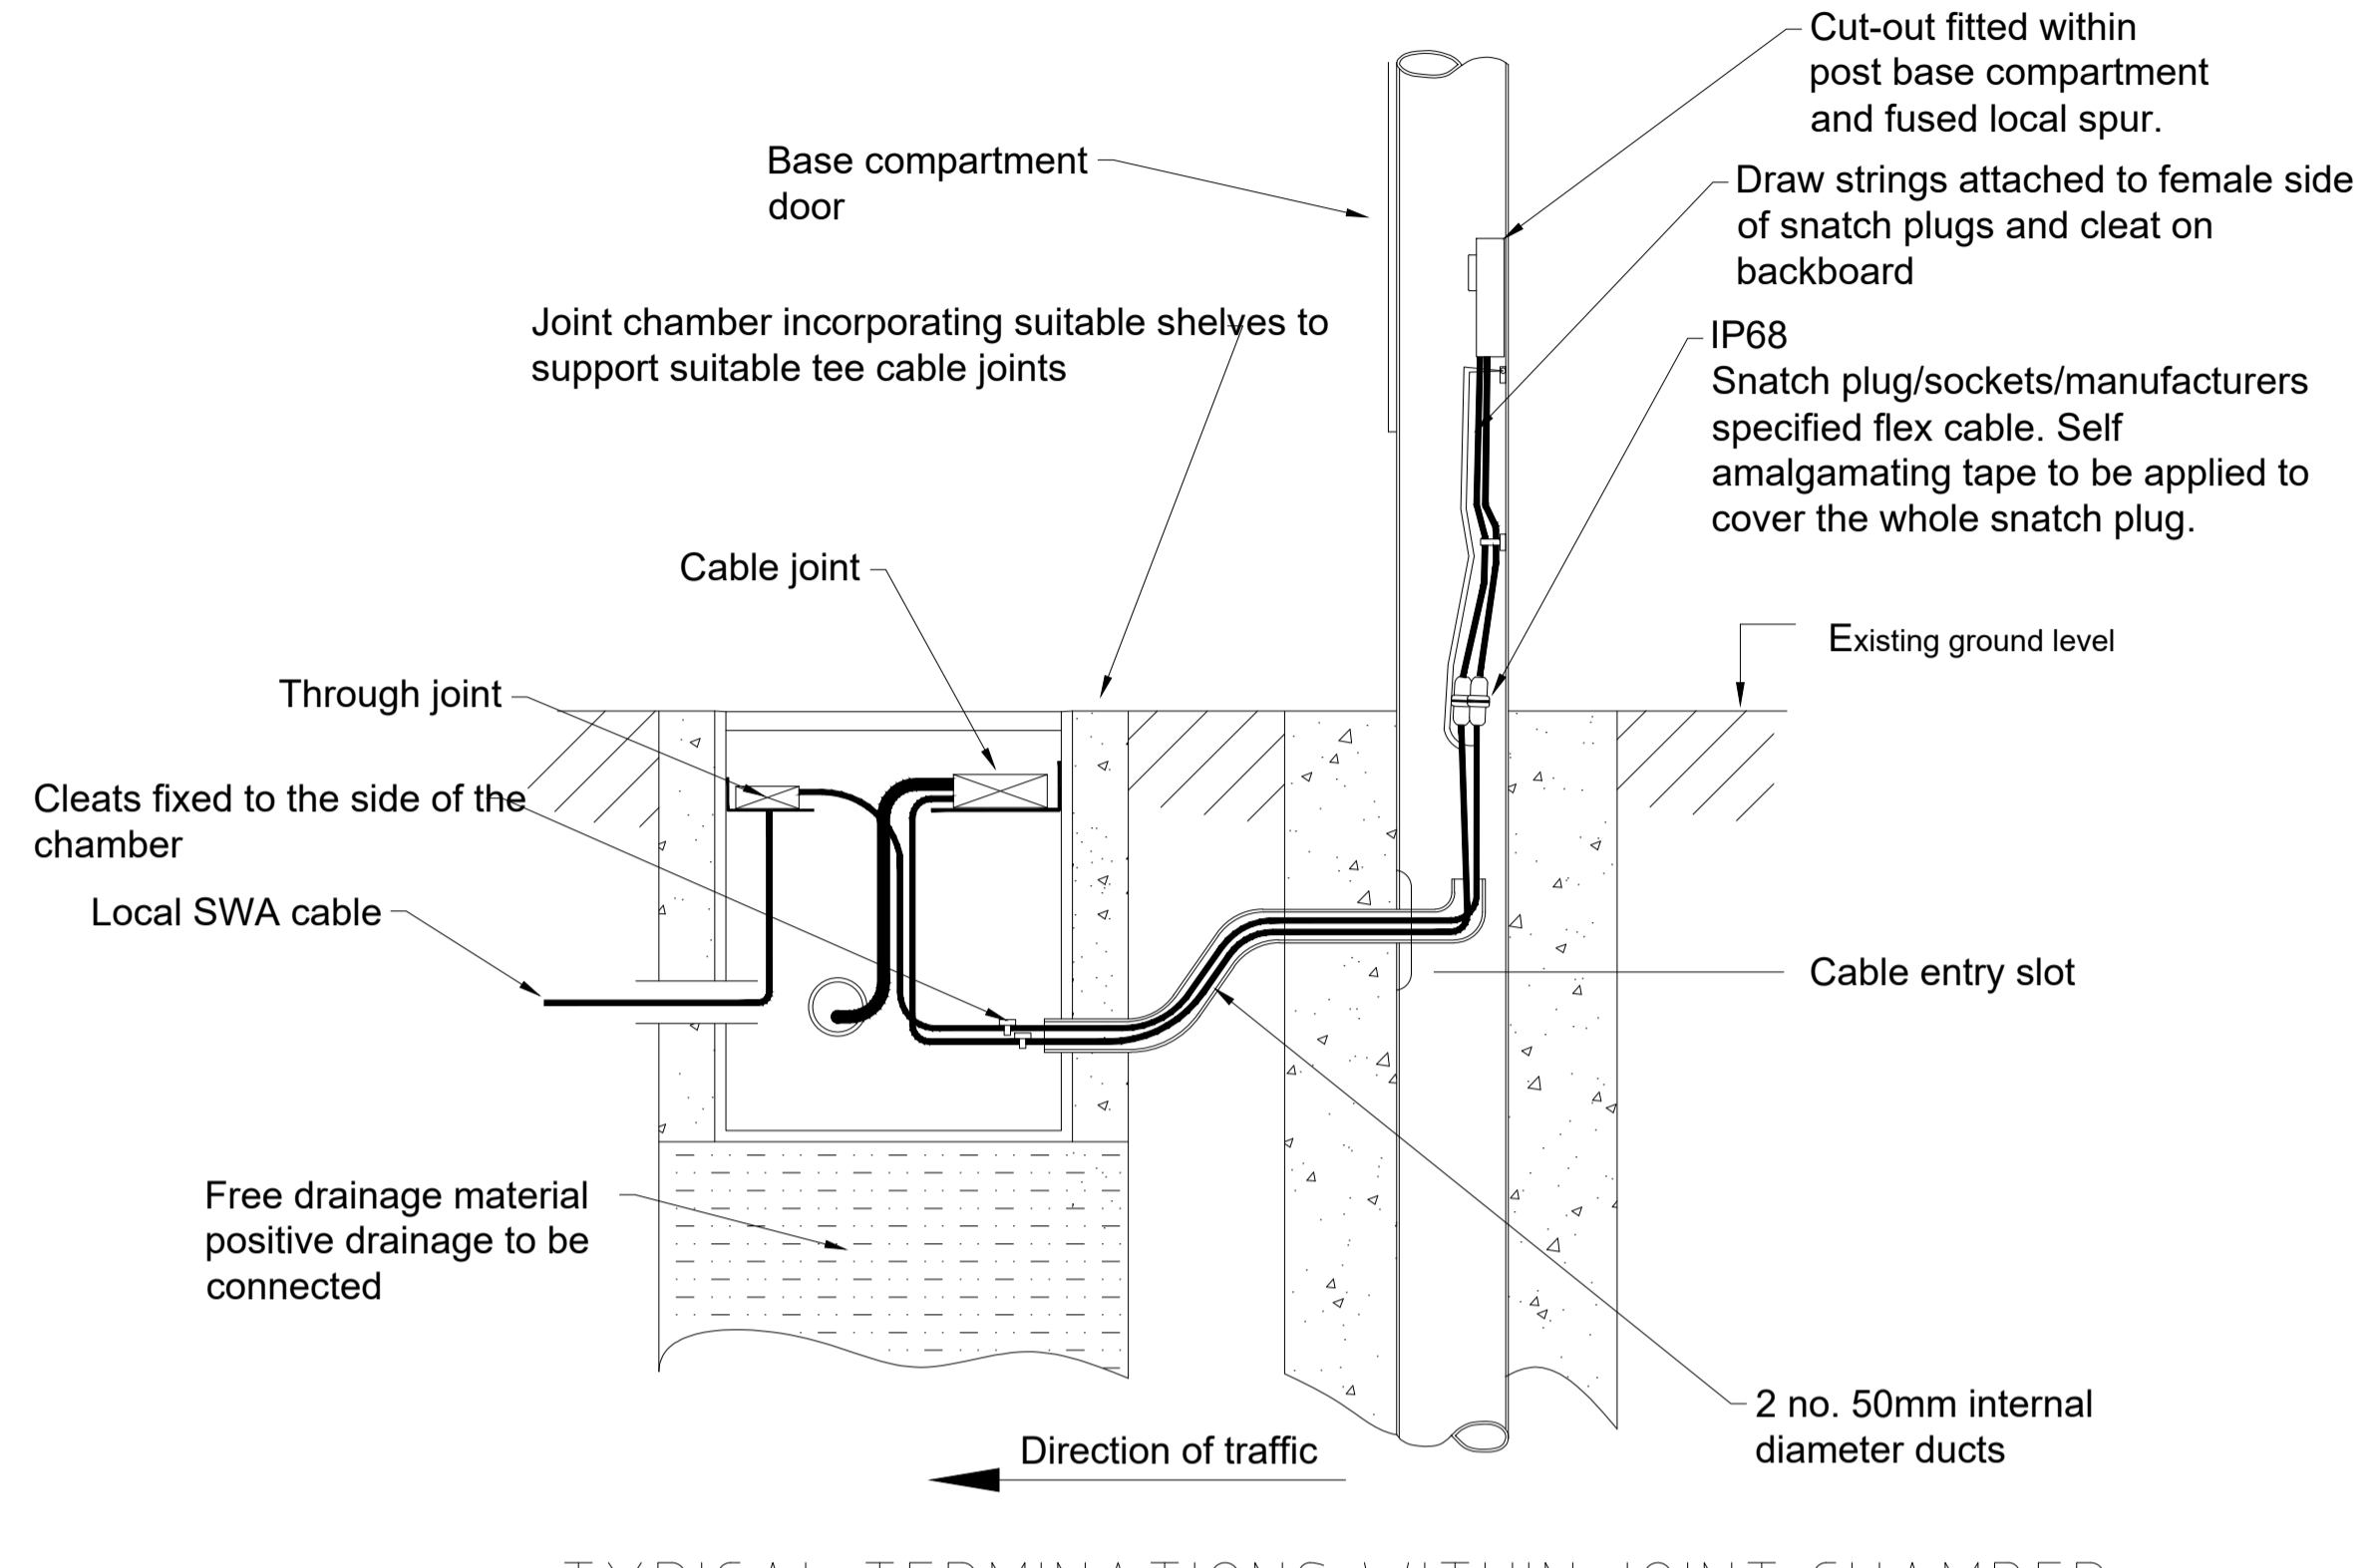

TYPICAL TERMINATIONS WITHIN JOINT CHAMBER FOR NE CLASSIFICATION PASSIVELY SAFE EQUIPMENT WITH LOCAL RCBO PROTECTED SPUR

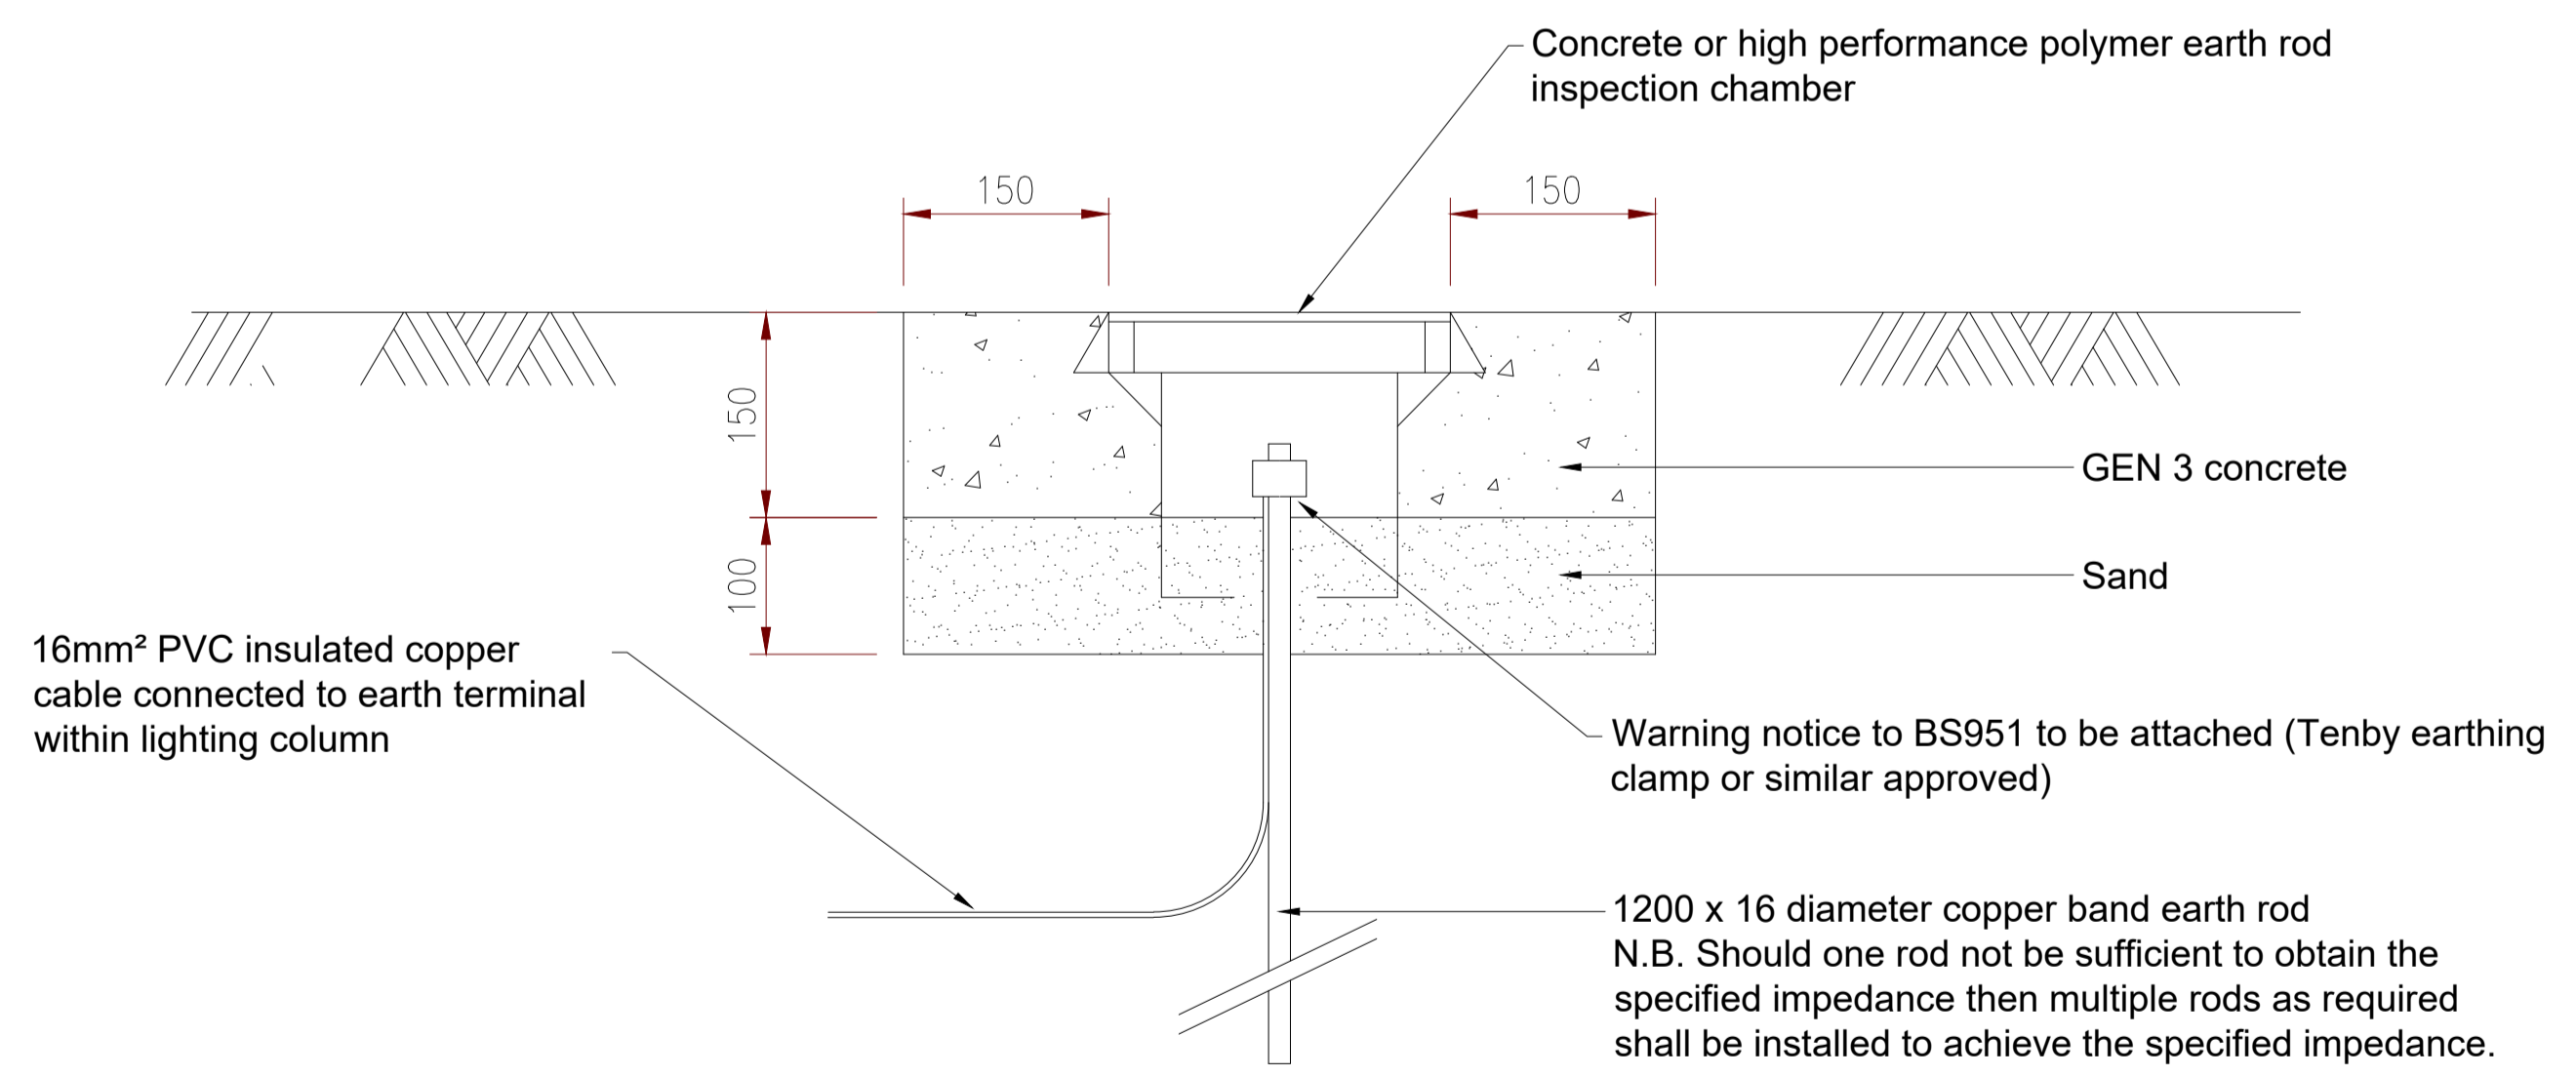

TYPICAL EARTH ELECTRODE

TO BE PRINTED IN COLOUR
FOR APPROVAL

Revision	By	Date	Description
P1	PB	25/03/26	Client issued revised layout
P0	PB	10/03/26	Preliminary draft issue for Client comment



Billingham Reach Industrial Estate
Billingham
Stockton-on-Tees
Cleveland
TS23 1PX
enquiries@staintonlds.co.uk
www.staintonlds.co.uk
Tel: 01642 565533

Project: Burringham Road East Roundabout, Scunthorpe
Drawing: Proposed Electrical Schematics & Standard Details
Sheet 4 of 6

Drawn by: Paul Brownbridge Date: 10-03-2026
Checked by: Ian Harker Date: 25-03-2026
Drawing No: SER-SLDS-ZZ-14-D-C-1404-PH1 P1
Drawing Scale: N.T.S. Plot Scale: N.T.S. Sheet size A1