


KEY

- Planning Application Boundary (refer to legal drawings)
- LE 1.1 - Amenity Grass
- LE 1.6 - Open Grassland
- LE 1.3a - Species Rich Grassland
- LE 1.3b - Species Rich Grassland
- LE 2.4 - Linear Trees and Shrubs
- LE 2.5 - Shrubs with Intermittent Trees
- LE 4.2 - Native Hedgerow
- LE 5.1 - Individual Trees (species in brackets)
- Proposed Coir Pallets
- Existing Vegetation (to be retained and protected)

Refer to: SER-BRO-ZZ-01-R-L-9006 - Soft Landscape Planting Schedule (Permanent) for full planting schedule.

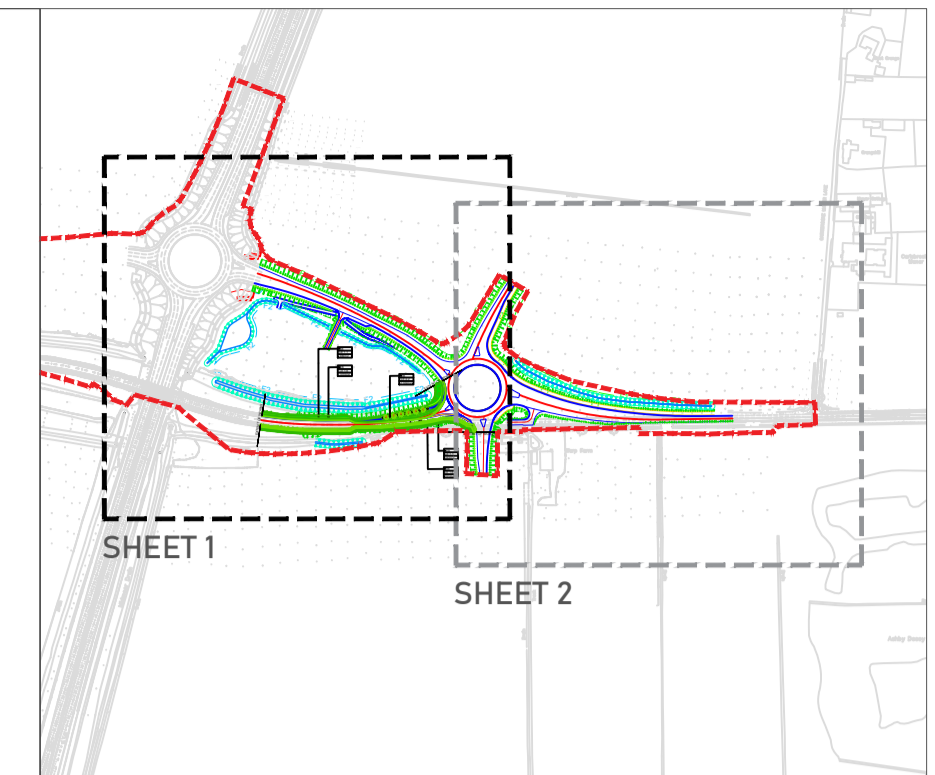

NB: All areas are indicative, scaled from plan, and must be checked on site.
 NB: See architects drawings for details of boundary treatments. Proposals shown on this drawing for illustration purposes only.

0m 5 10 15 30m
 1:500

FOR INFORMATION

P01	LM	13.03.2026
Rev	Drawn	Date

Project:
 BURRINGHAM ROAD - EASTERN ROUNDABOUT DESIGN

Client: North Lincolnshire Council

Job No. 8911

Role: Landscape Architect

Drawn: LM Checked: TH

Date: March 2026

Scale: 1:500 at A1

Drawing:
 Soft Landscape Layout (Permanent) - Sheet 1

SER-BRO-ZZ-01-D-L-9003

Brooks Ecological
 An Origin Enterprises Company

Brooks Ecological Ltd, Unit A,
 1 Station Road, Guiseley, LEEDS,
 LS20 8BX
 admin@brooks-ecological.co.uk
 www.brooks-ecological.co.uk
 01943 884451