

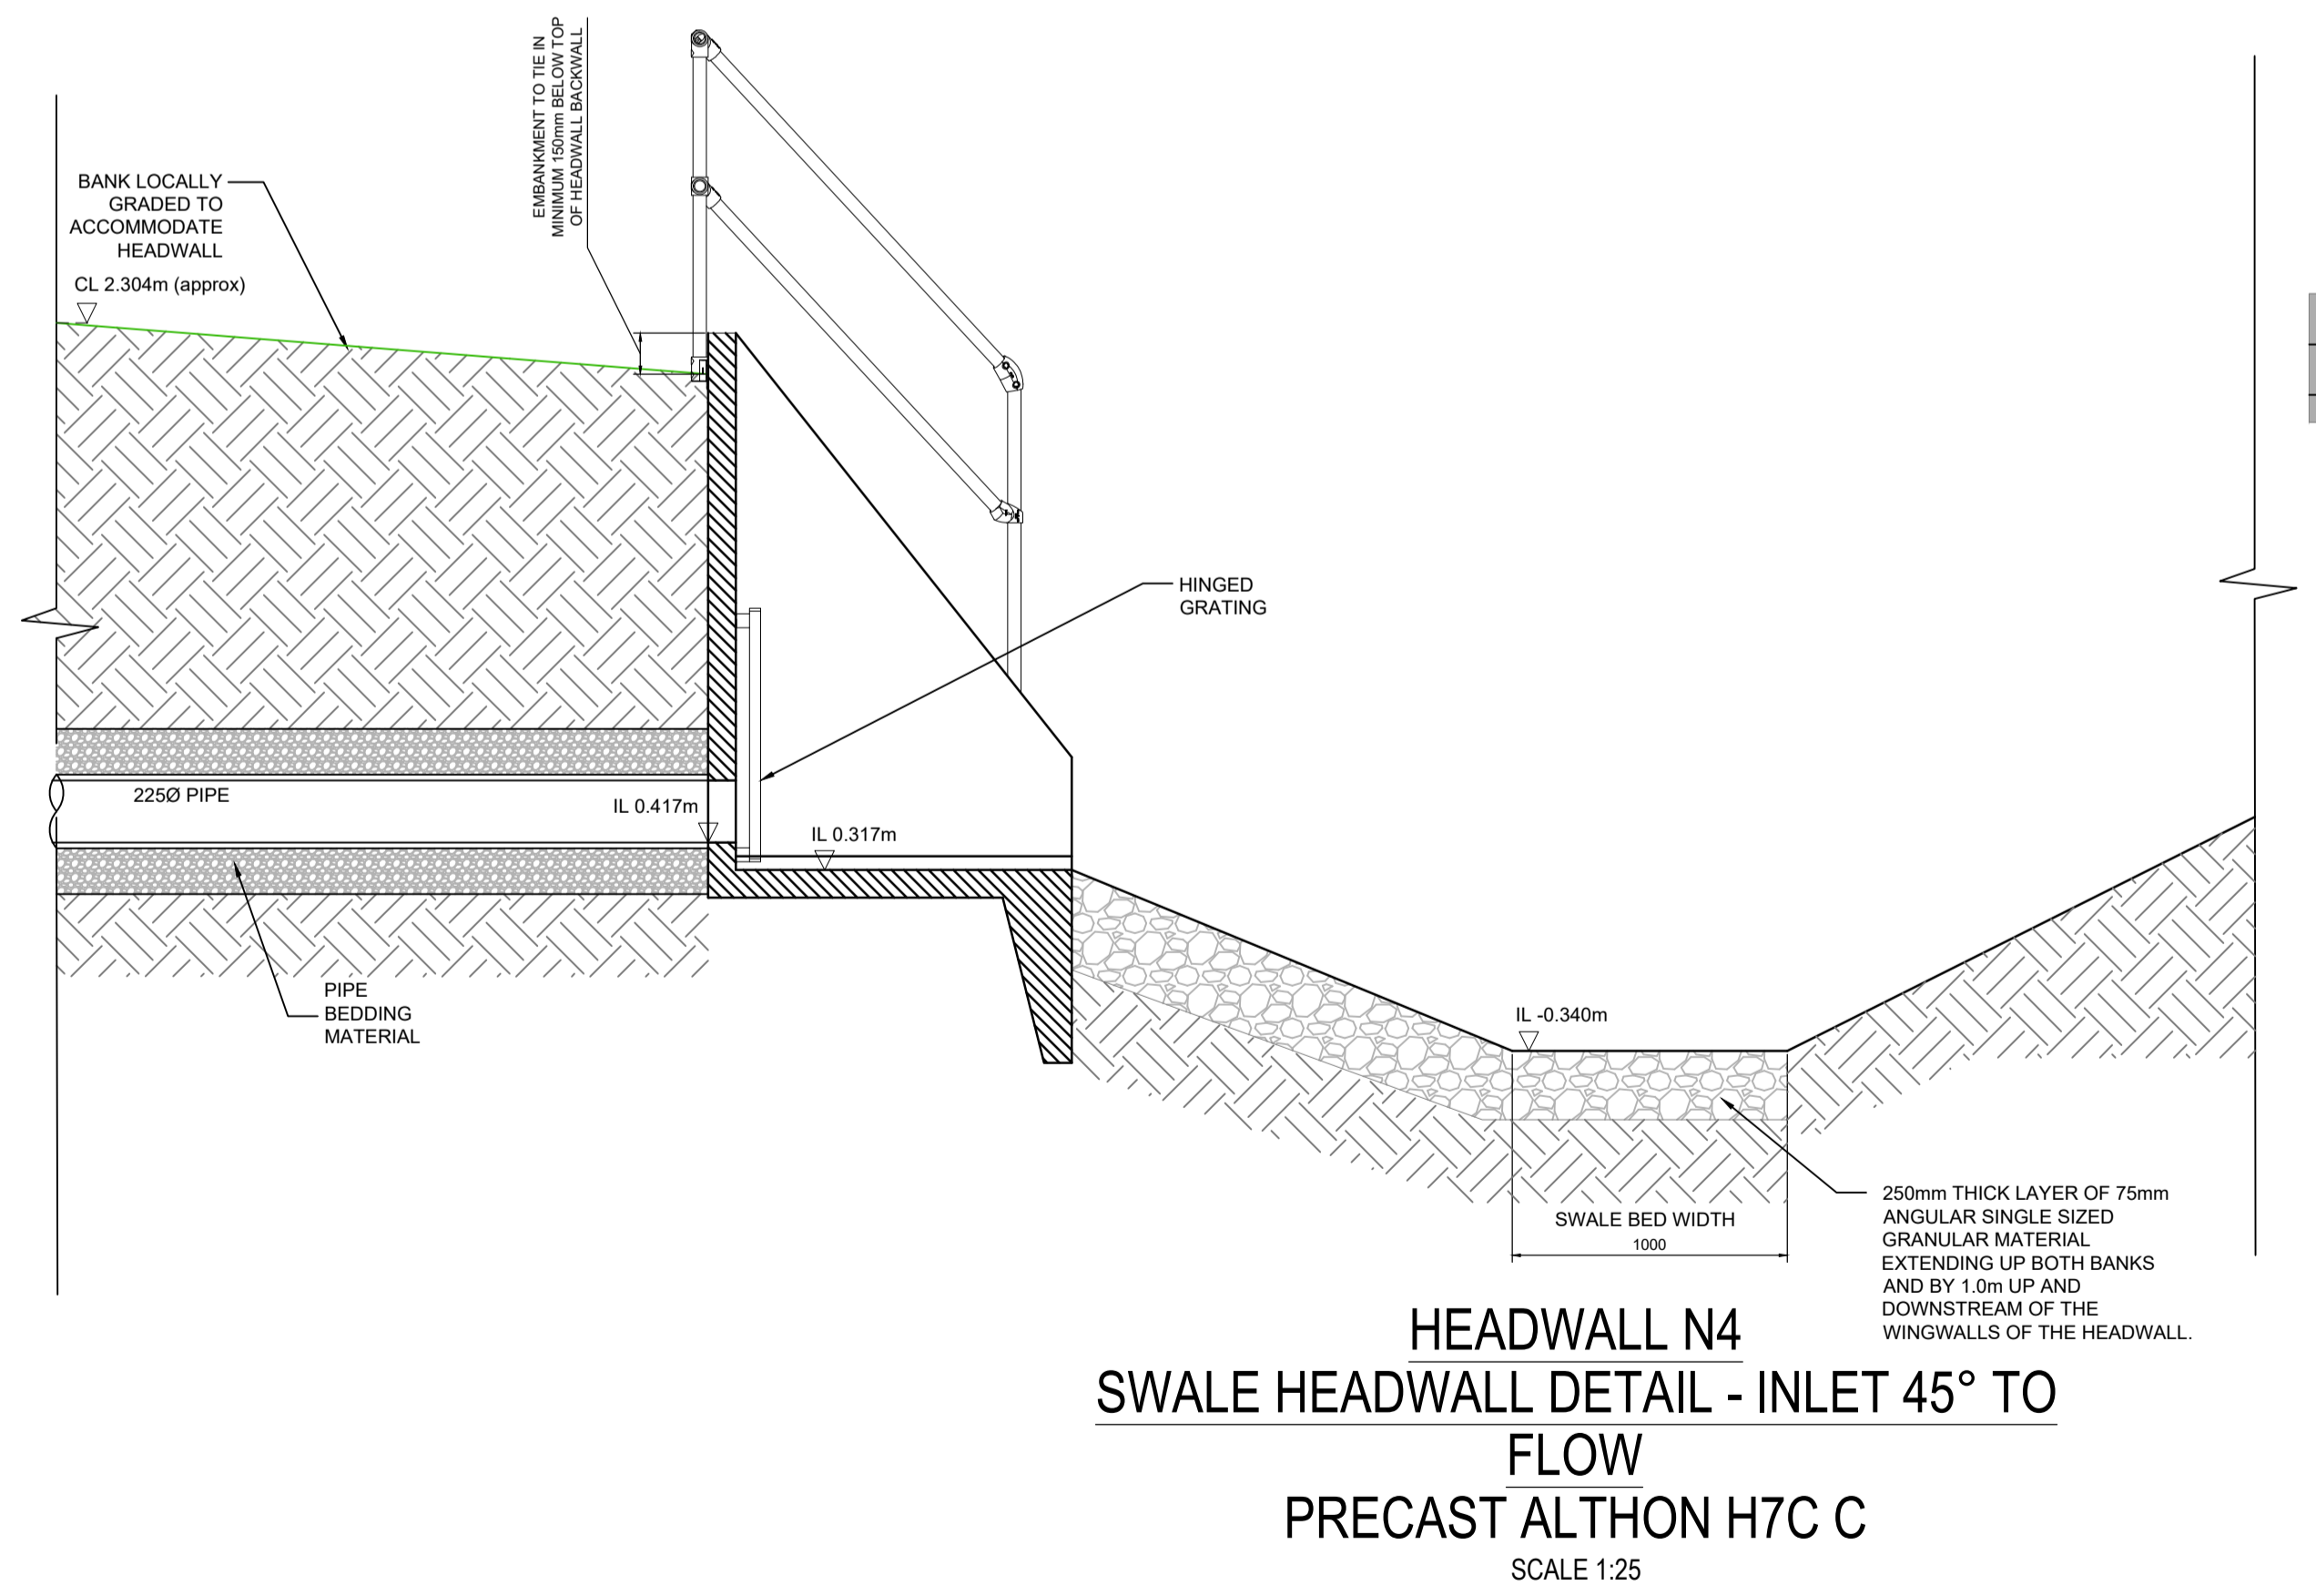
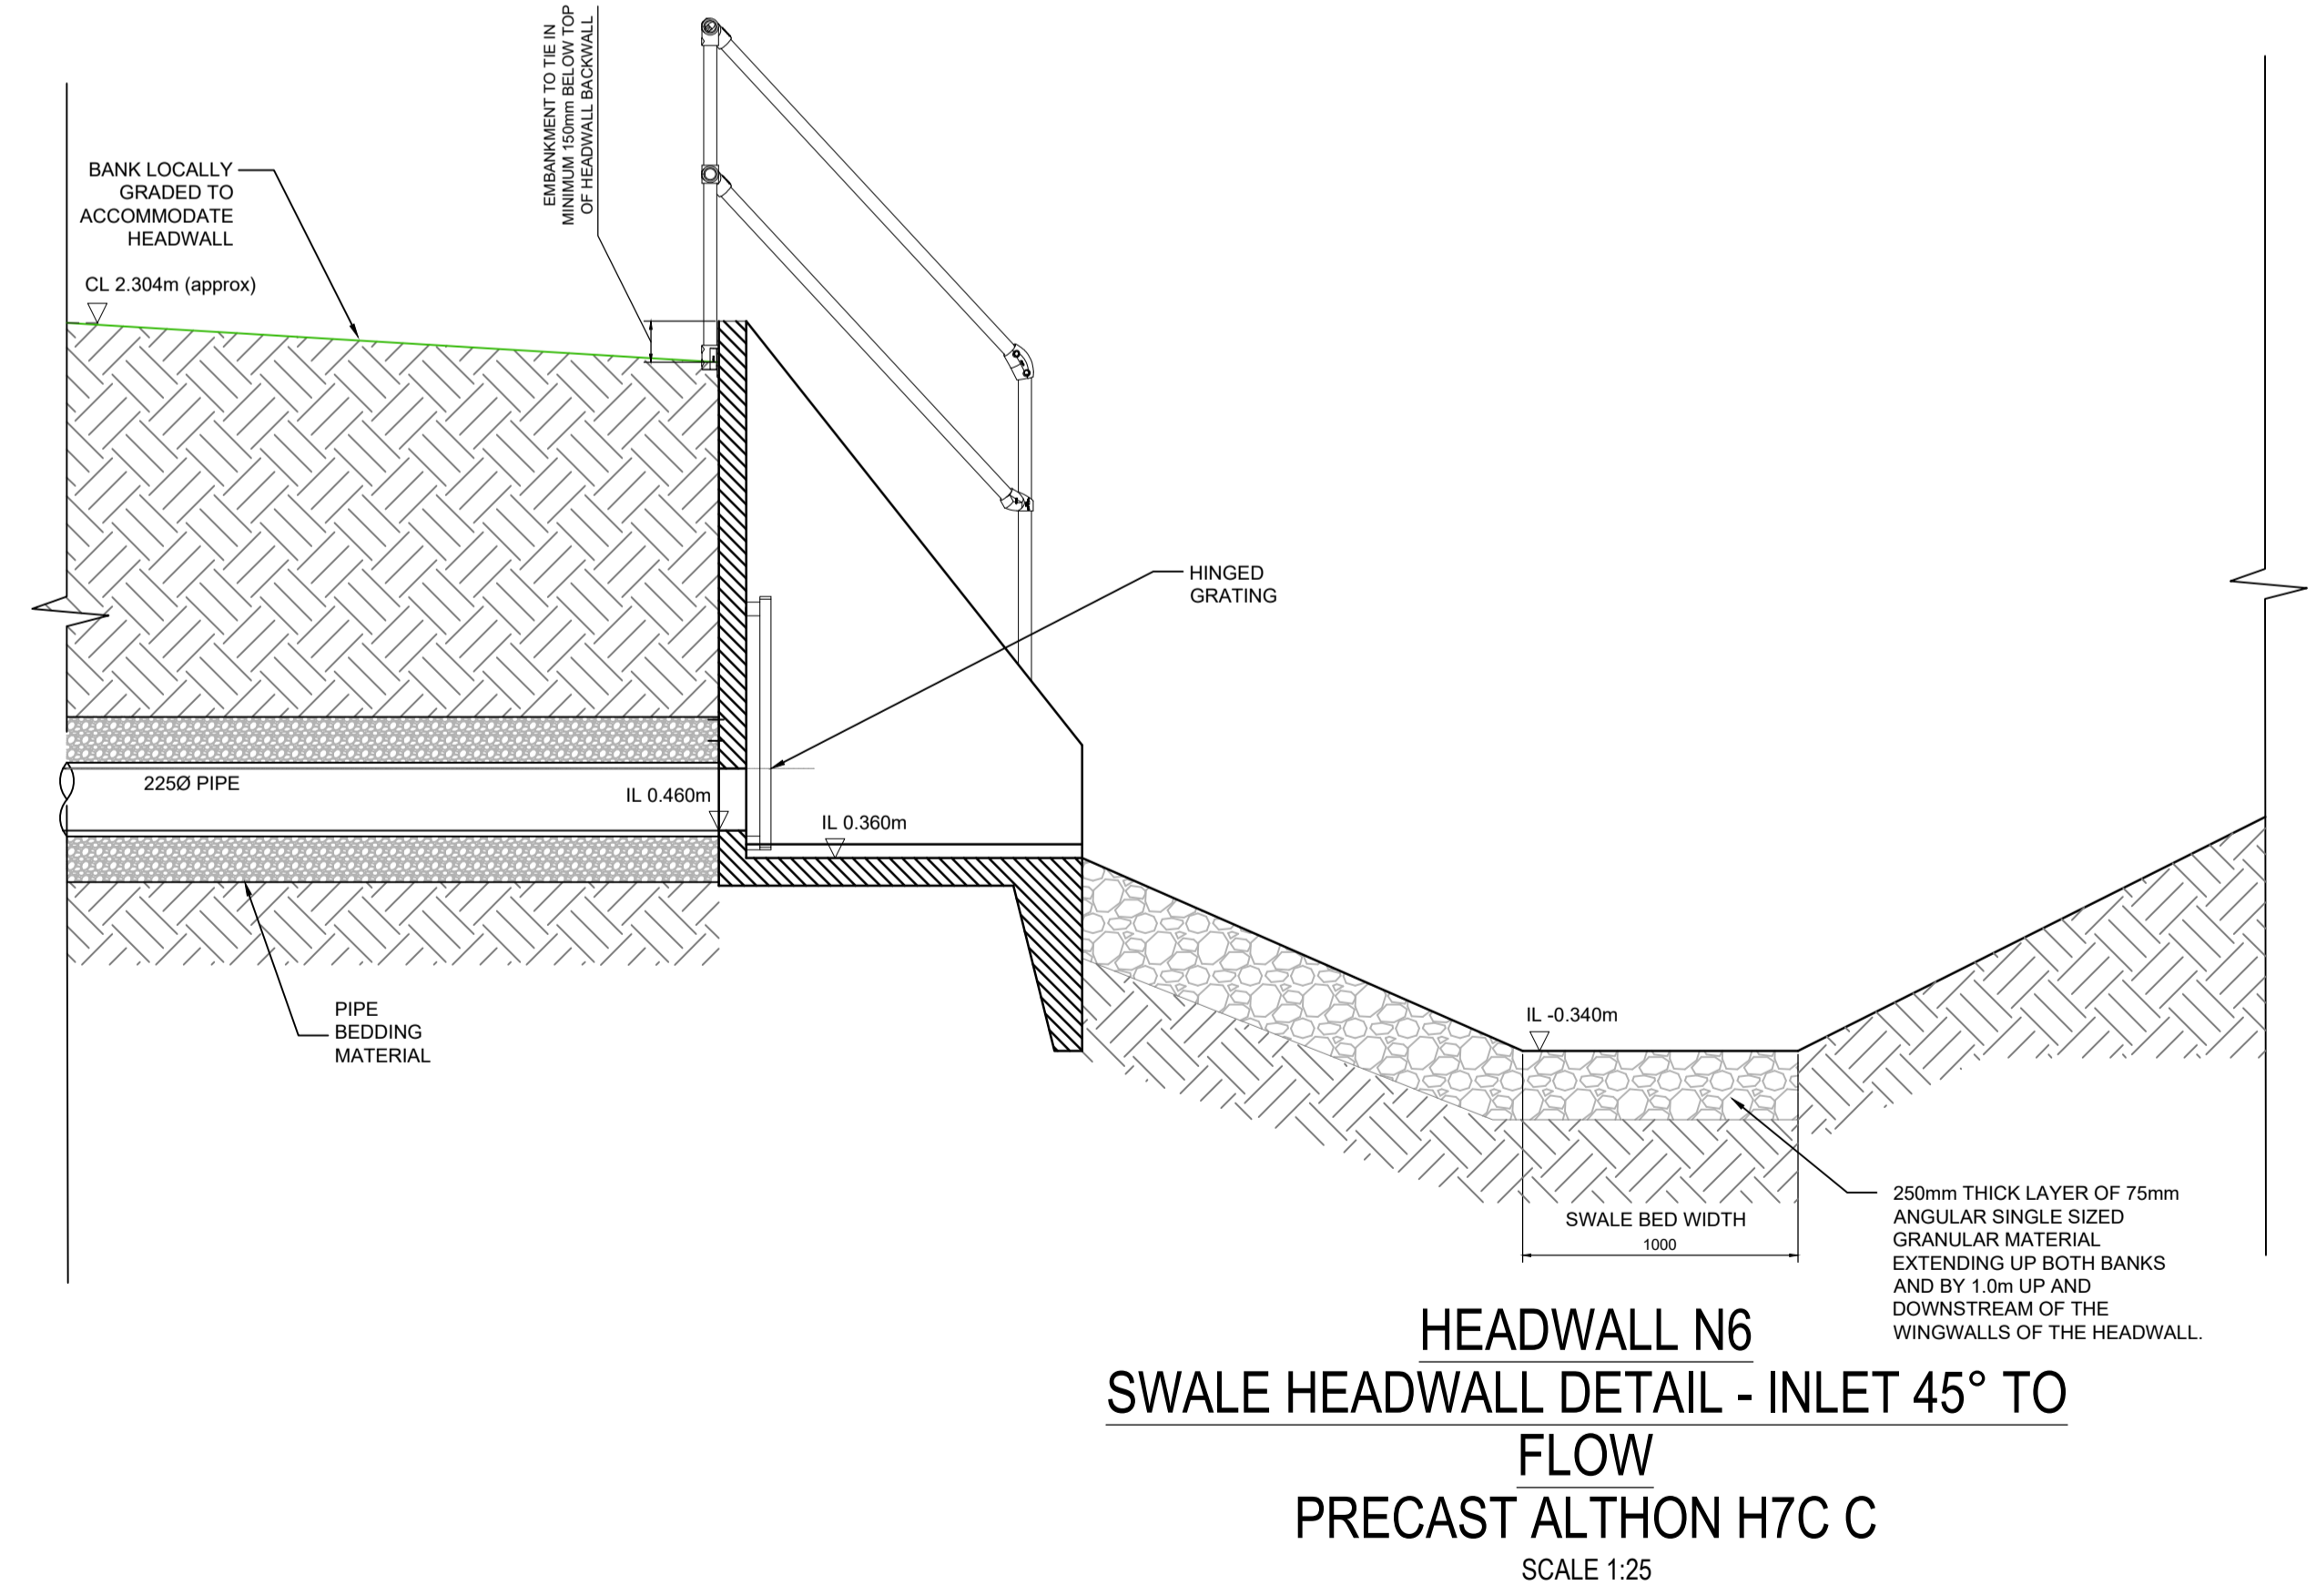
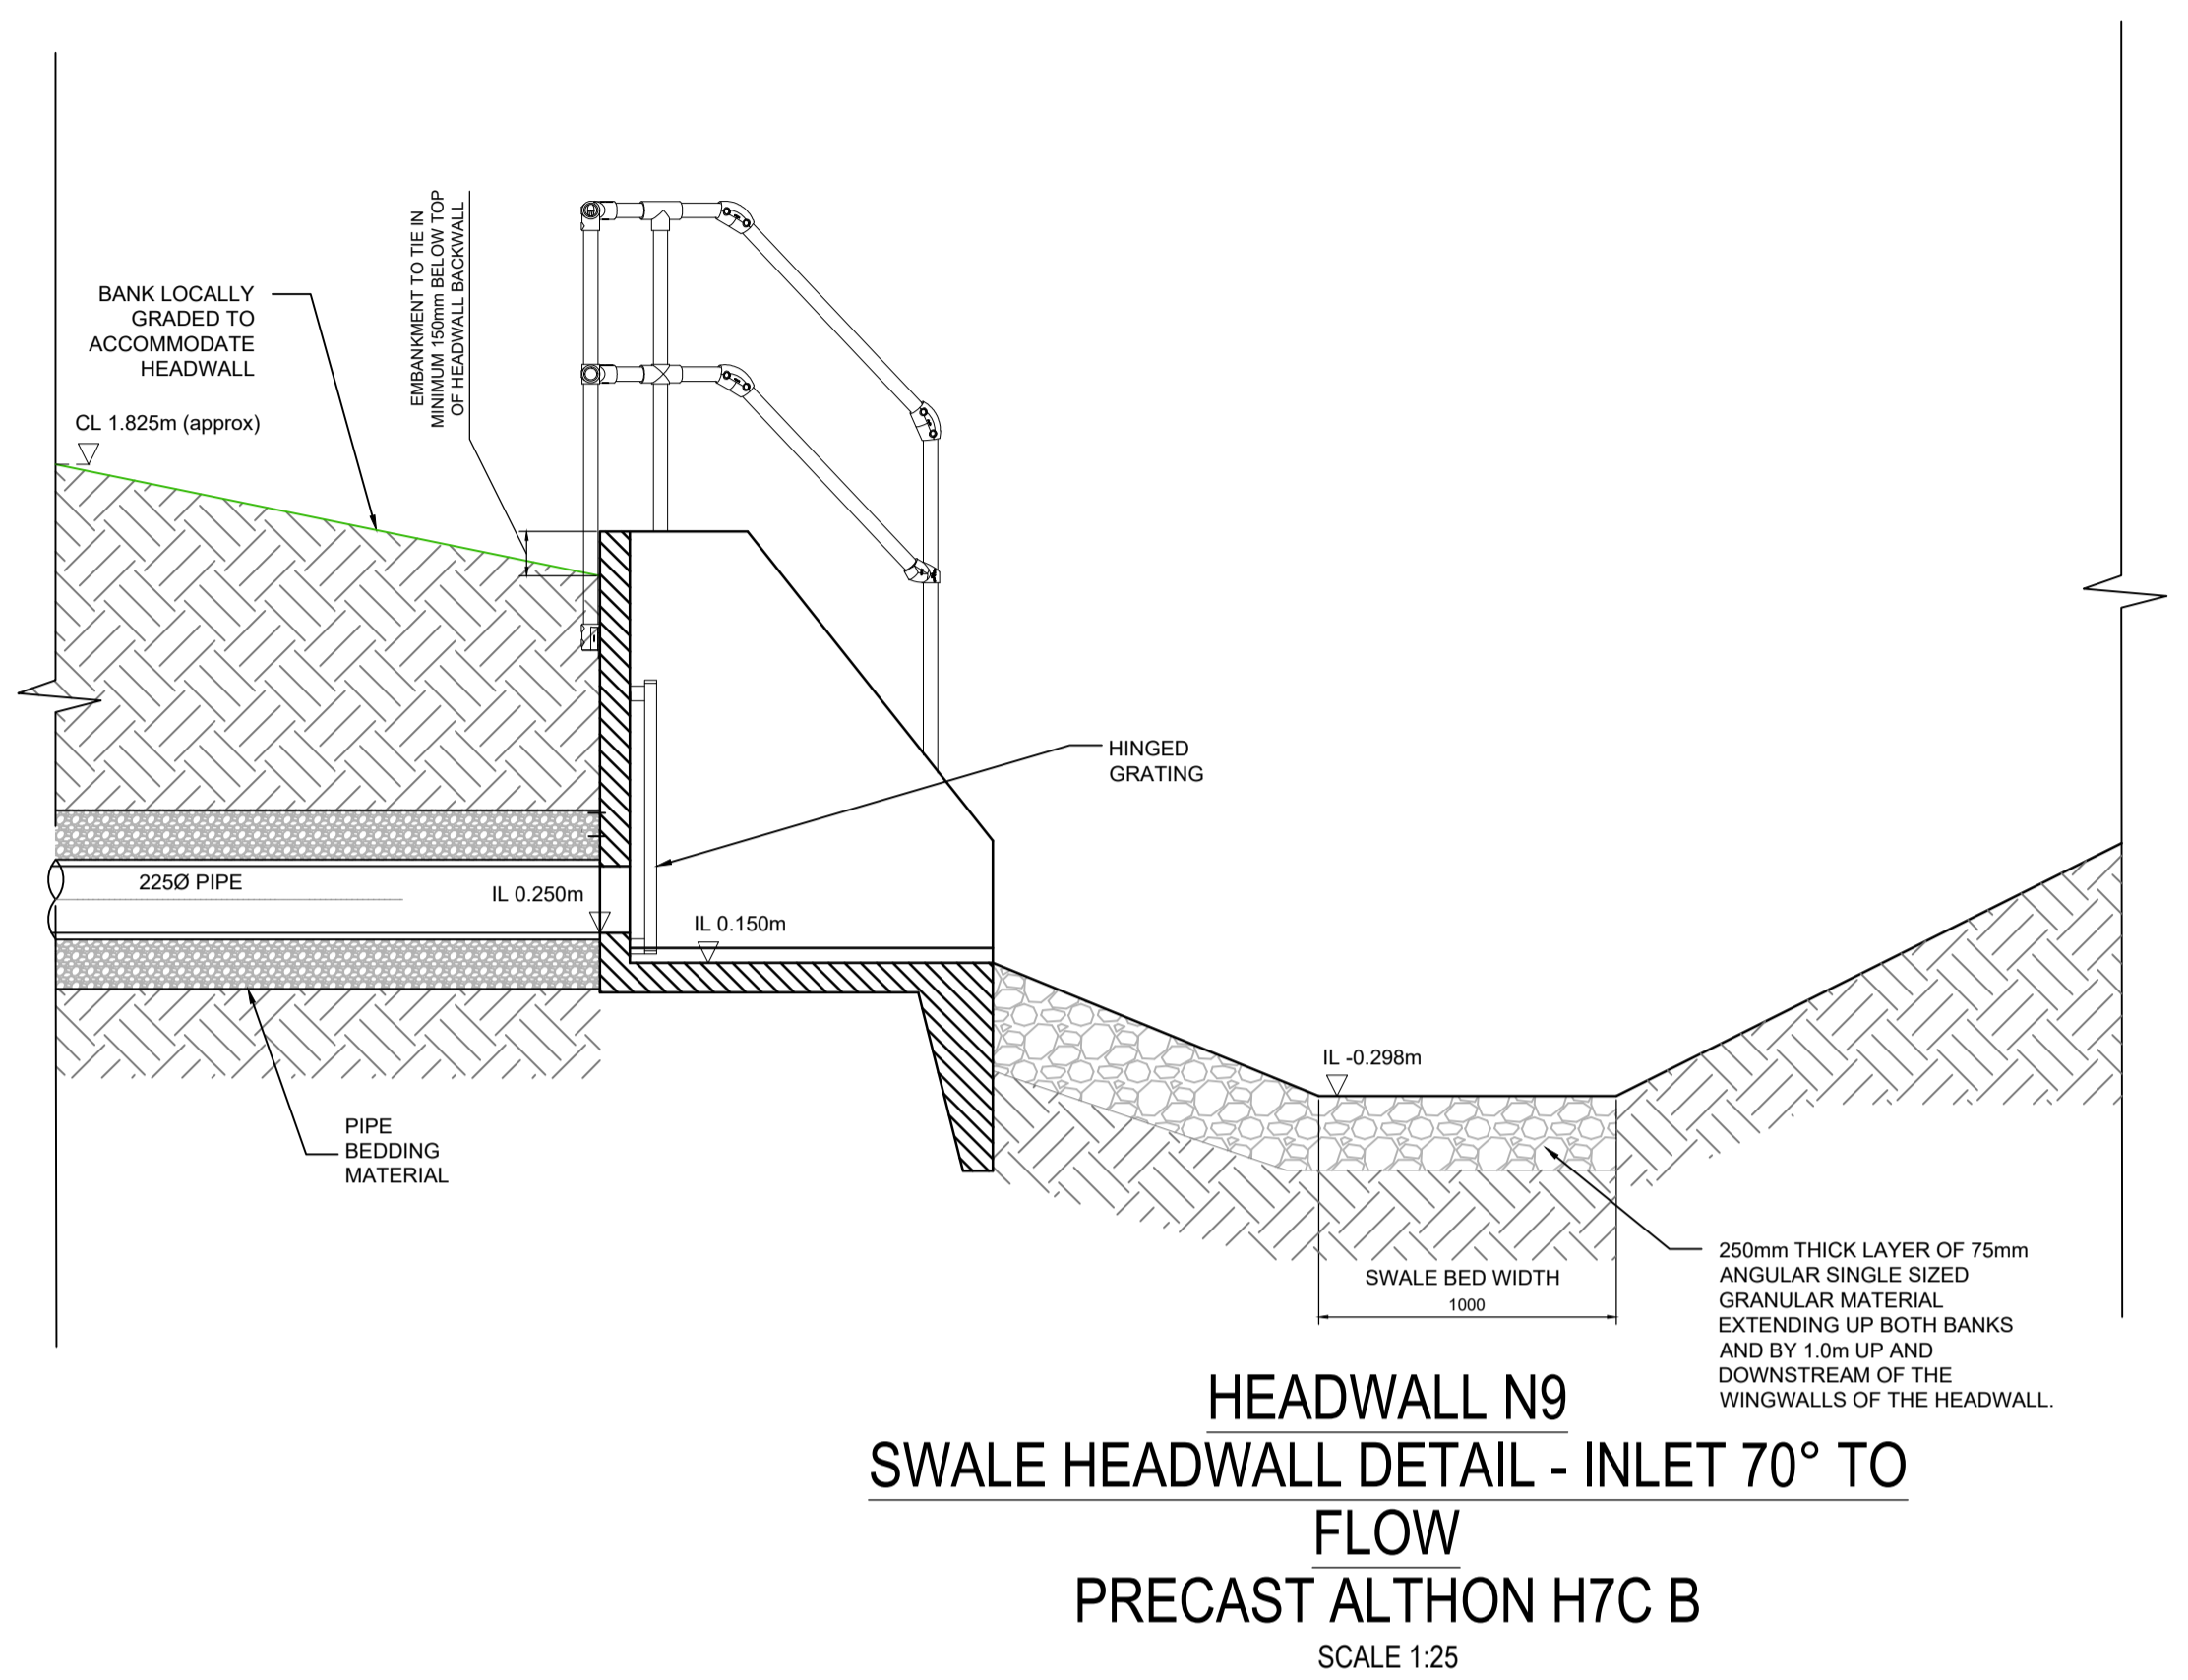


- NOTES:
1. THESE NOTES ARE INTENDED TO AUGMENT DRAWINGS AND SPECIFICATIONS. WHERE CONFLICT OF REQUIREMENTS EXIST THE ORDER OF PRECEDENCE SHALL BE AS SHOWN IN THE SPECIFICATION. OTHERWISE THE STRICTEST PROVISION SHALL GOVERN.
 2. THIS DRAWING IS TO BE READ IN CONJUNCTION WITH ALL OTHER RELEVANT ENGINEERS AND ARCHITECTS DRAWINGS.
 3. DRAWINGS NOT TO BE SCALED. ALL DIMENSIONS TO BE CHECKED ON SITE BY THE CONTRACTOR. ANY DISCREPANCIES TO BE NOTIFIED TO THE ENGINEER AND FURTHER INSTRUCTIONS OBTAINED BEFORE WORK IS COMMENCED.
 4. THE STRUCTURE IS DESIGNED TO BE SELF-SUPPORTING AND STABLE AFTER THE BUILDING IS FULLY COMPLETED. IT IS THE CONTRACTOR'S SOLE RESPONSIBILITY TO DETERMINE THE ERECTION PROCEDURE AND SEQUENCE AND ENSURE THAT THE BUILDING AND ITS COMPONENTS ARE SAFE DURING ERECTION. THIS INCLUDES THE ADDITION OF WHATEVER TEMPORARY BRACING, GUYS OR TIE-DOWNS WHICH MAY BE NECESSARY, SUCH MATERIAL REMAINING THE PROPERTY OF THE CONTRACTOR ON COMPLETION, AND FOR ENSURING THAT THE WORKS AND ANY ADJACENT PROPERTIES ARE SAFE IN THE TEMPORARY CONDITION.

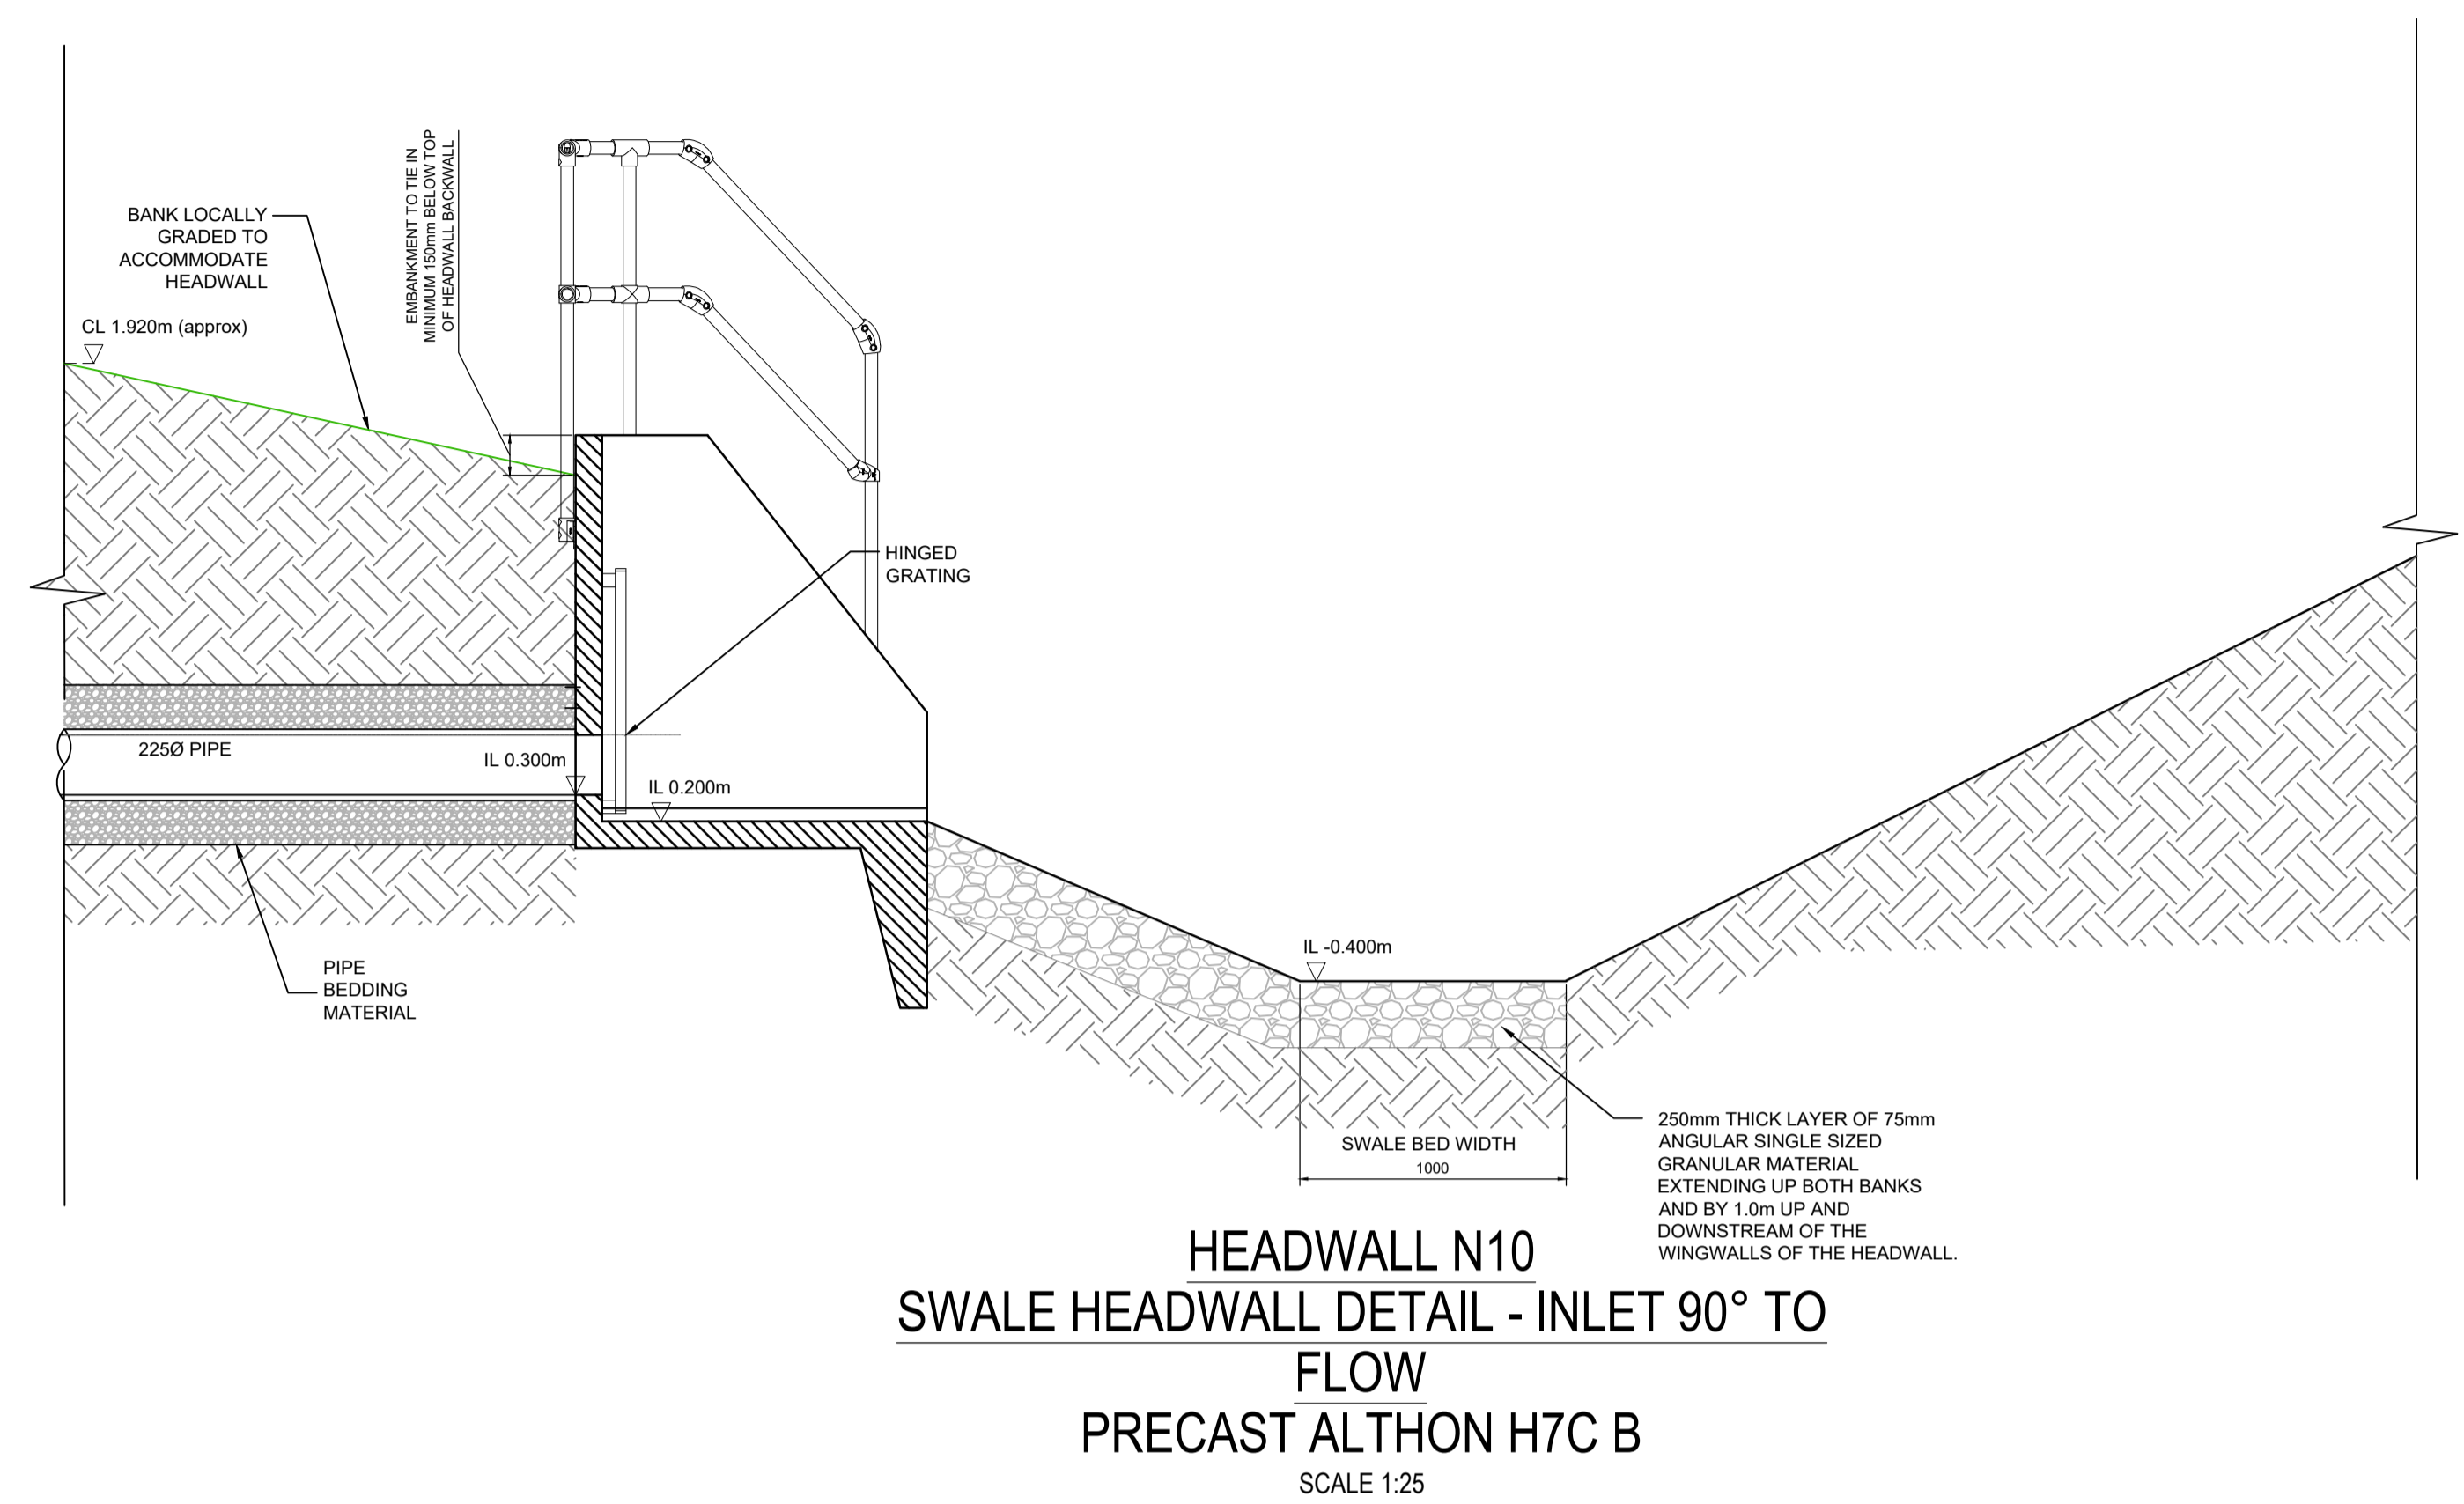

2	C01 FOR CONSTRUCTION	20.05.24	GDV	BH	BH
1	P01 FIRST ISSUE	25.11.22	JP	JAG	JAG
	A	B	C	D	E

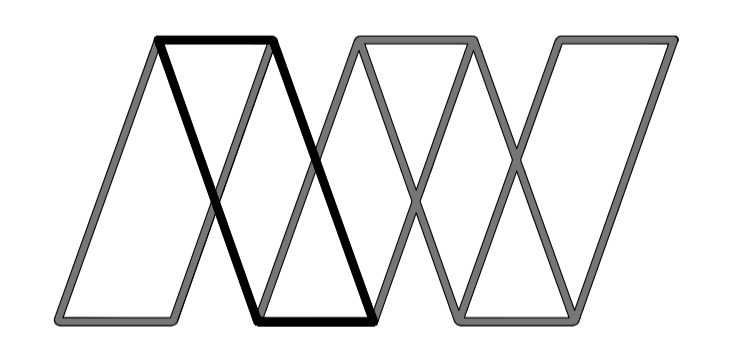

Alan Wood & Partners

York Office
 Omega 2
 Monks Cross Drive
 York
 YO32 9GZ

Consulting Civil & Structural Engineers
 Project Managers
 Building Surveyors

Hull T. 01482 442138
 Lincoln T. 01522 300210
 London T. 02071 860761
 Scarborough T. 01723 865464
 Sheffield T. 01142 440077
 Leeds T. 01135 311098

T. 01904 611594
 www.alanwood.co.uk

Project: LINCOLNSHIRE LAKES, SCUNTHORPE M181/B1450 HIGHWAY WORKS

Client: NORTH LINCOLNSHIRE COUNCIL

Drawing: M181 JUNCTION - DIVERSION OF EXISTING DITCHES - CONSTRUCTION DETAILS (SHEET 6)

Role: CIVIL ENGINEER

Drawing Status: **FOR CONSTRUCTION**

Job no. 47603 Scale@ A1: As shown Rev. C01

Project Originator Volume Level Type Role Number
 M181 - AWP - 01 - 05 - DR - D - 0037