


This drawing is protected under the copyright designers & patents act 1988. Do not scale, plotted dimensions only are to be taken as current information. All dimensions coordinates and levels are to be checked and confirmed on site prior to any works being undertaken.

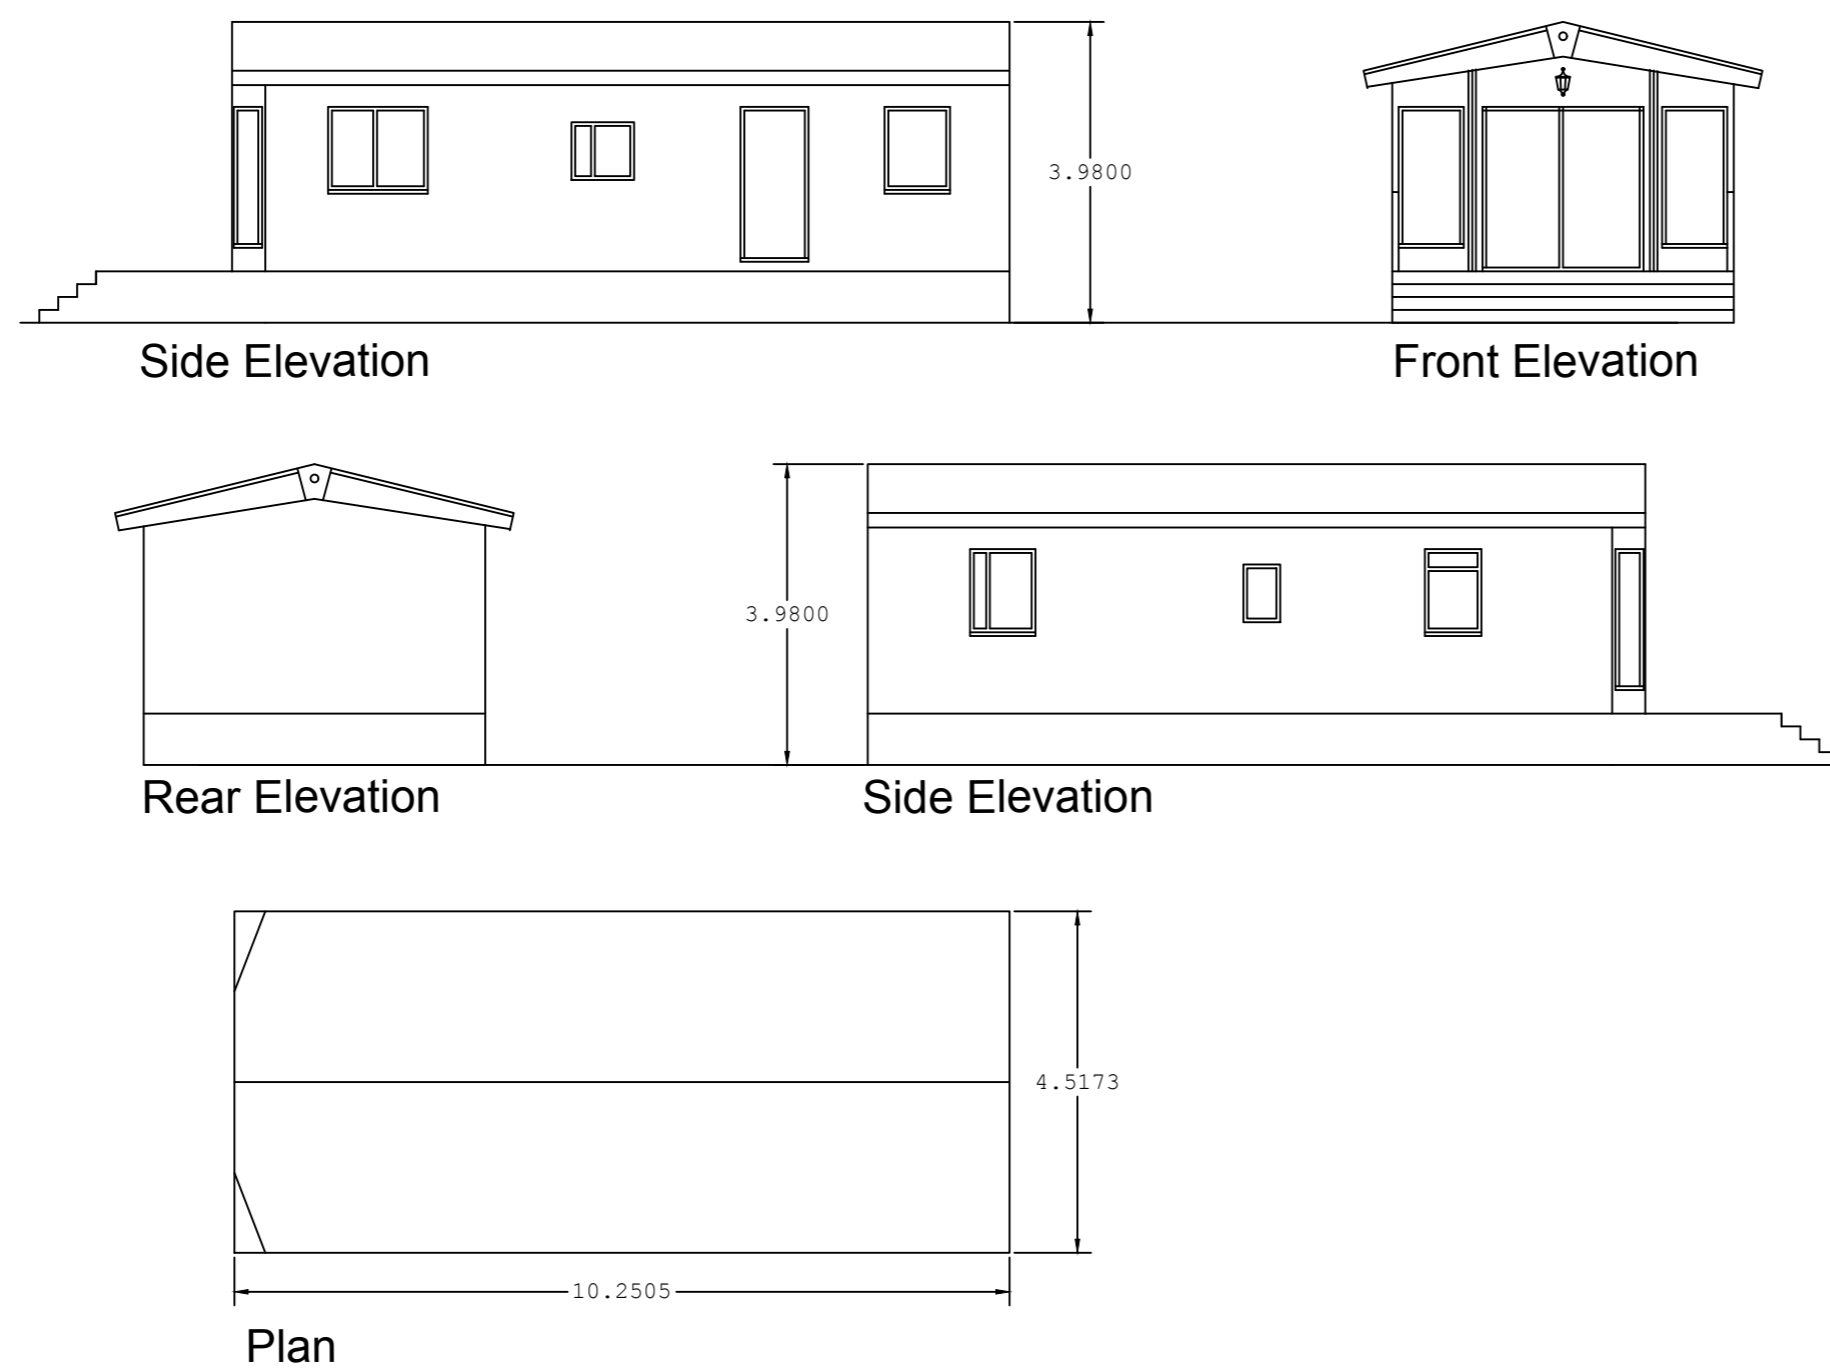

Caravan Details

Eastfield Farm Cottage, Ermine St
Winterton, Scunthorpe
DN15 9QU

Scale. 1:100 @ A2

Date. June 25

Dwg No. 2003

Revision.

Brook House Consulting

BHC

The Edge
Syston Road,
Cossington,
Leicester.
LE7 4UZ

Tel:- 0116 2169415 E mail:- mail@brookhouseconsulting.com
