



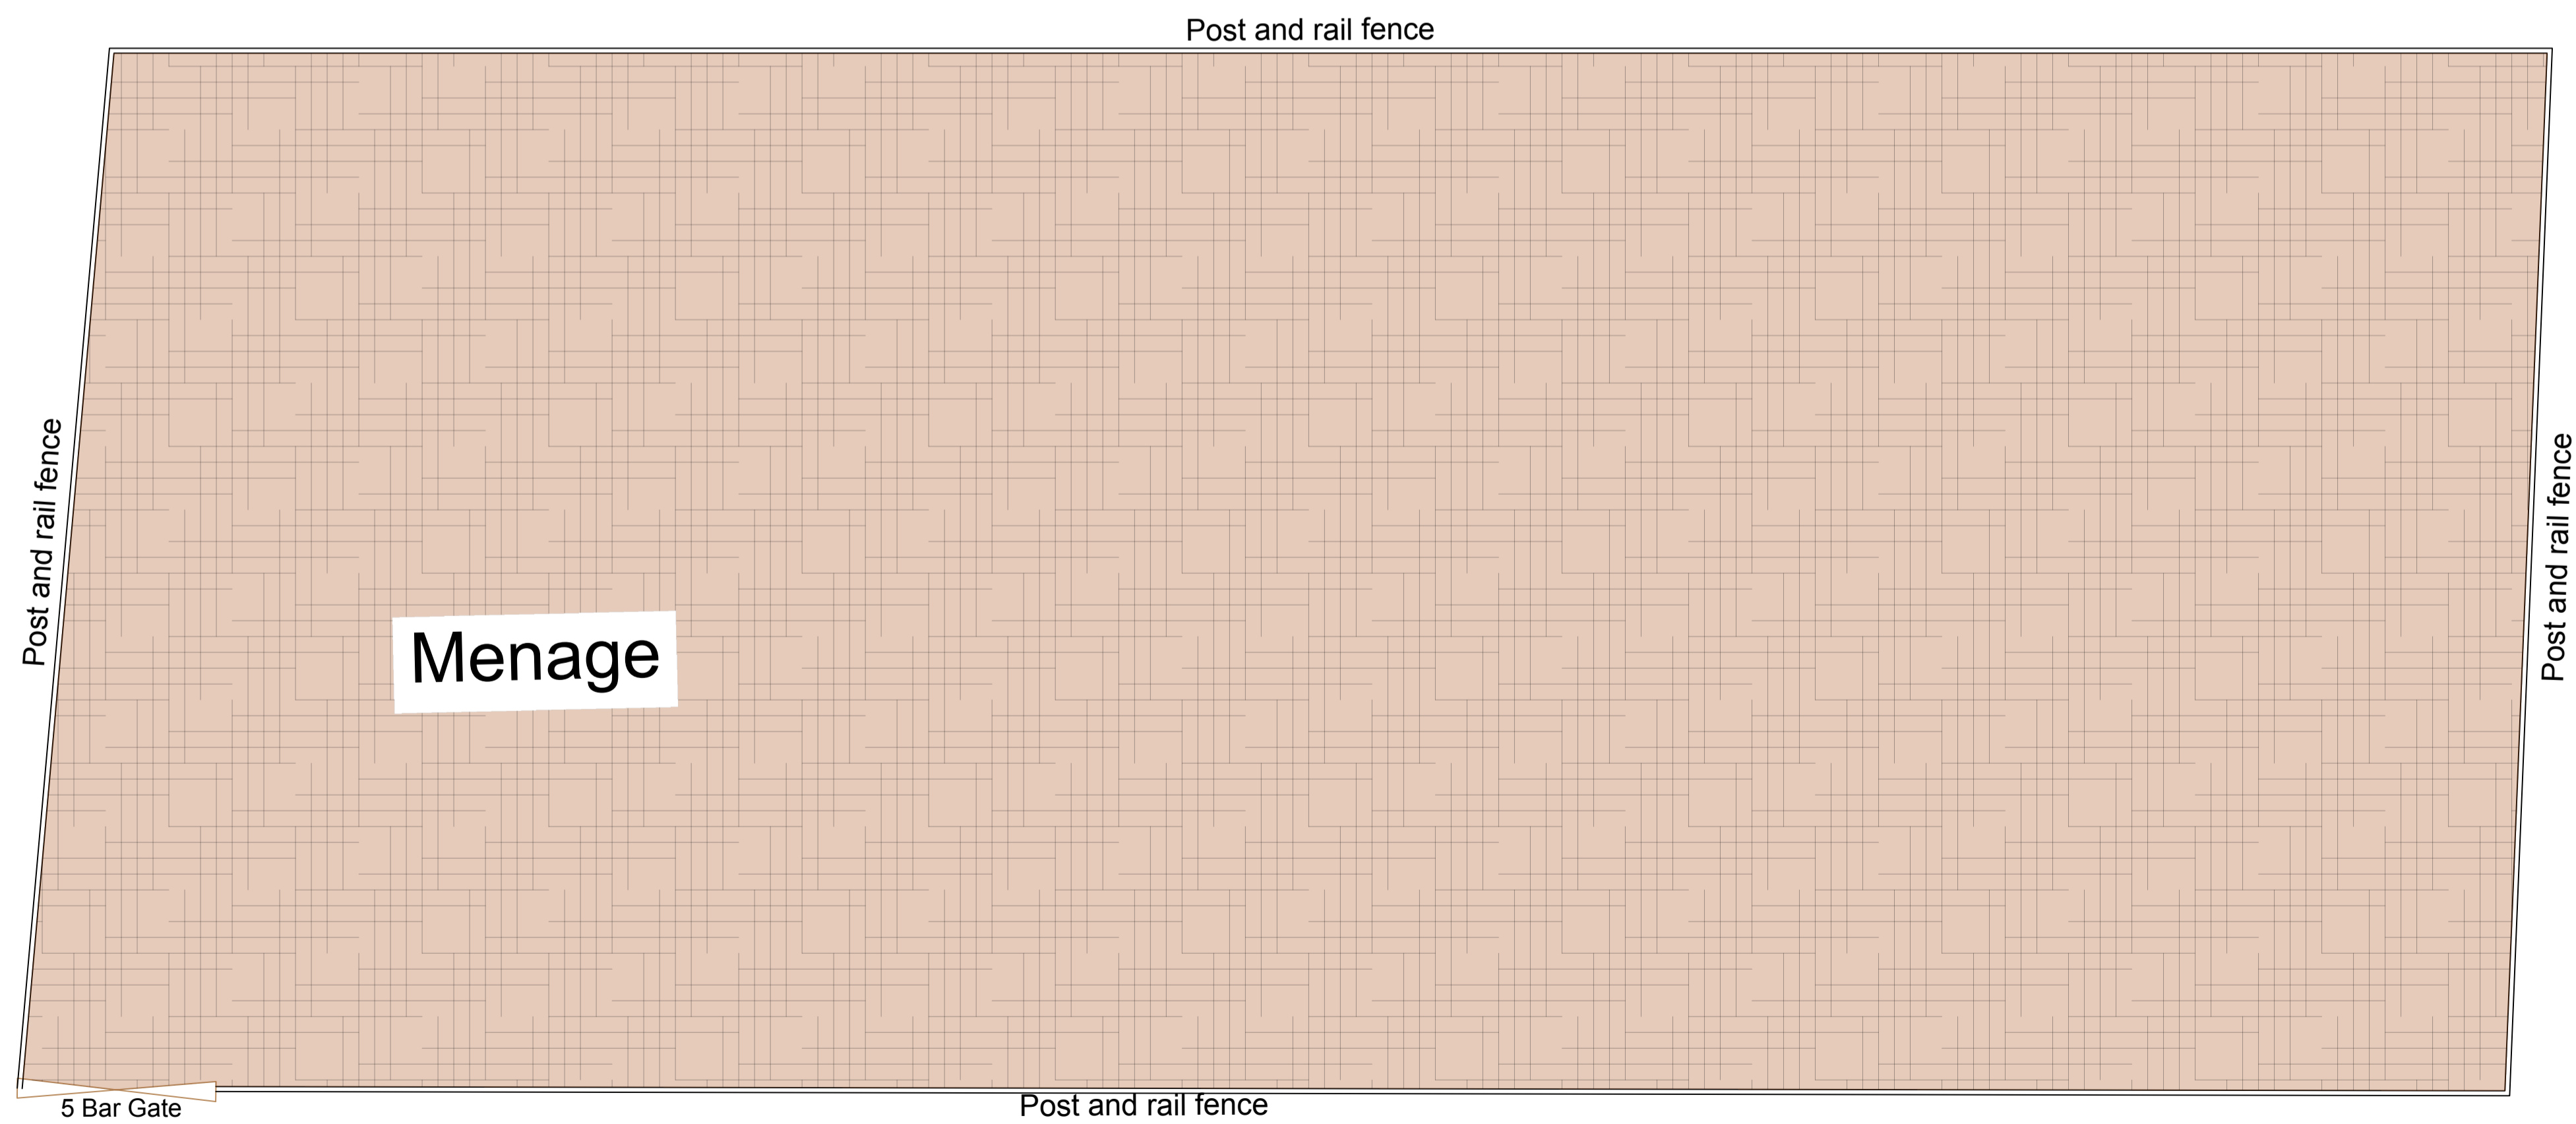

Photograph of exerciser NTS.

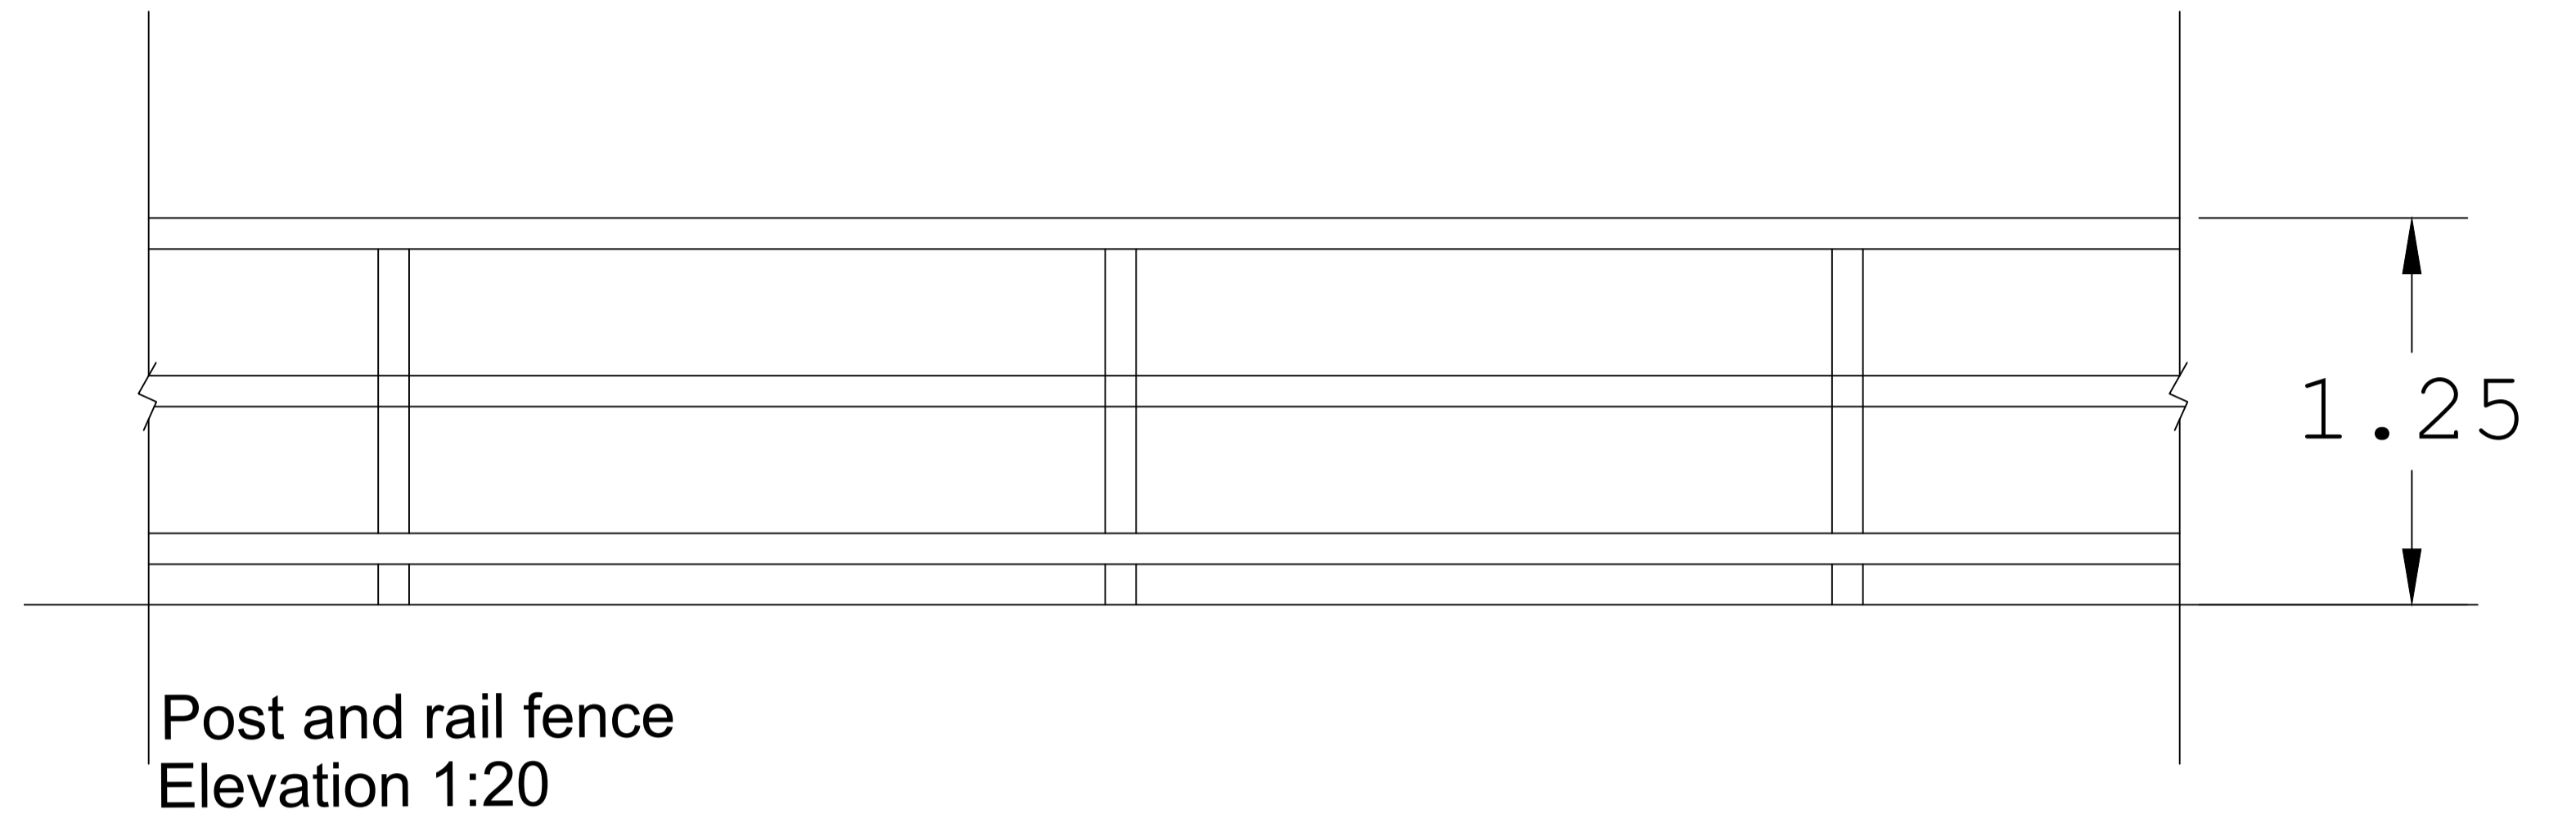

Plan 1:100

Menage

Eastfield Farm Cottage, Ermine St
Winterton, Scunthorpe
DN15 9QU

Scale. 1:100 1:20@ A1 Date. June 25

Dwg No. 2006 Revision. A

Brook **House** Consulting

BHC The Edge
Syston Road,
Cossington,
Leicester.
LE7 4UZ

Tel:- 0116 2169415 E mail:- mail@brookhouseconsulting.com