


This drawing has been prepared in accordance with the scope of LincDesign Ltd appointment with its client and is subject to the terms and conditions of that appointment. LincDesign Ltd accepts no liability for any use of this document other than by its client and only for the purposes for which it was prepared and provided. Set out dimensions are based on design drawings supplied by the client. The title boundaries as shown hereon have been determined by plan dimensions only and not by field survey. It is the responsibility of the contractor to check all dimension and details for overall accuracy prior to construction onsite.



Crown copyright and database rights 2026 Ordnance Survey 100054135

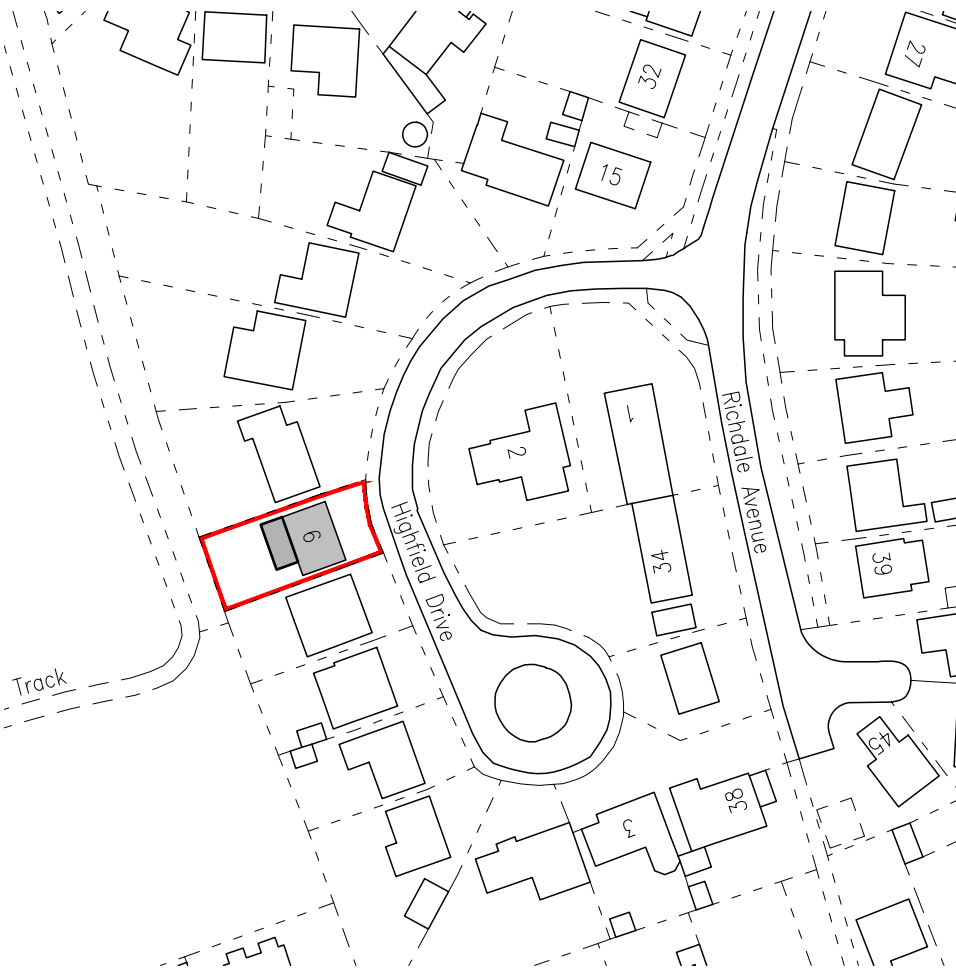

Rear Attic Extension - Site Location Plan

Mr C Haynes
9 Highfield Drive,
Kirton Lindsey

LincDesign Ltd
Architectural Consultant & Project Management
07912 556545 enquires@lincdesign.co.uk www.lincdesign.co.uk

P01 Issued for L.A. Planning Approval. LR 27.04.26

Scale 1:2500 @ A4	Date 27.04.26	Status Planning
Drawing number 315-A4-01		Rev P01