


# Location Plan

Site Address: 21, Downing Crescent, Bottesford, DN16 3LS

Date Produced: 28-Apr-2026

PA/2026/510\_001

Scale: 1:1250 @A4

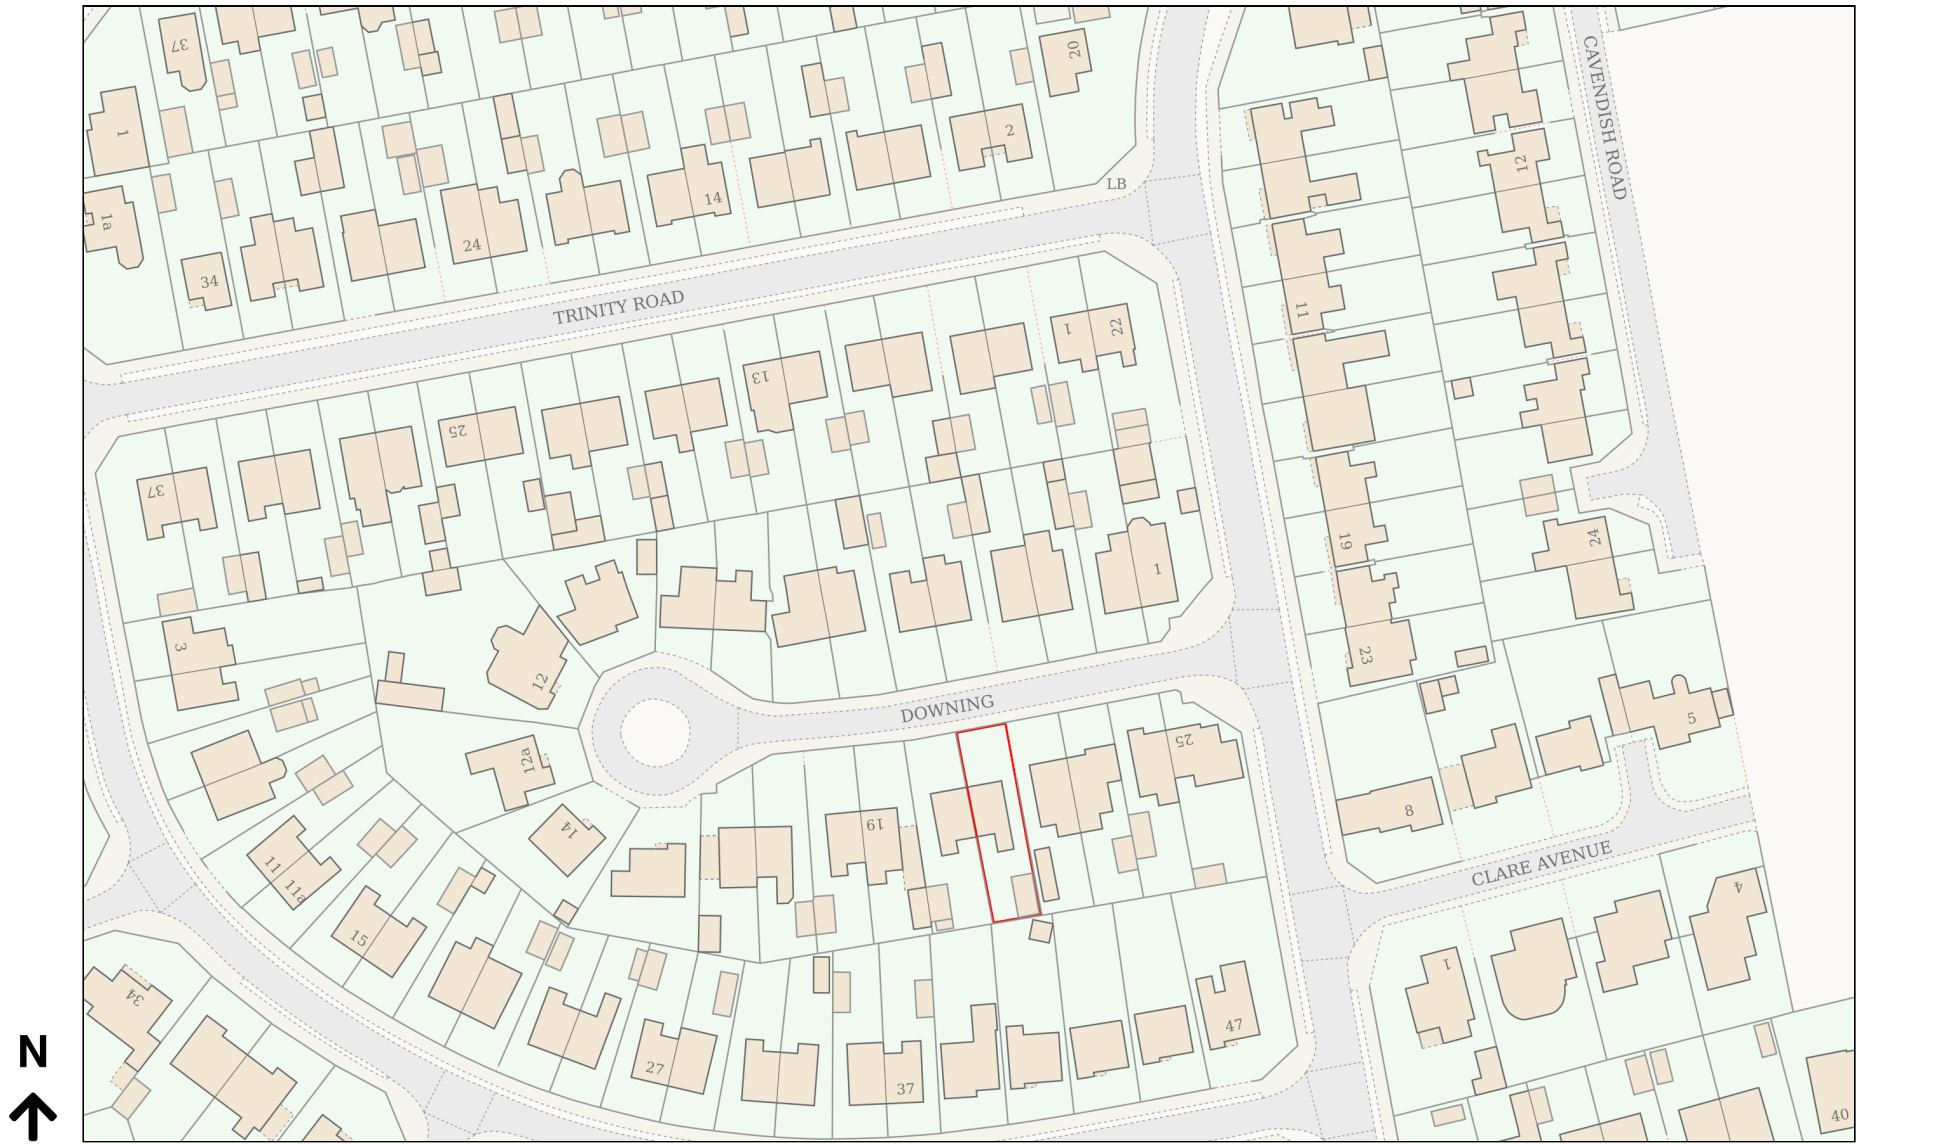

Planning Portal Reference: PP-14769491v1