

DO NOT SCALE EXCEPT FOR PLANNING AND BUILDING REGULATION PURPOSES

GENERAL NOTES


LIGHTING :-
ALL LIGHTING TO BE POSITIONED TO AVOID DIRECT GLARE ON THE EYES OF THE USER AND UNWANTED REFLECTIONS FROM THE SCREEN OR OPERATING FEATURES. GLARE FROM LIGHTING TO BE AVOIDED.
SIGNAGE :-
ALL SIGNAGE TO CONFORM TO BS 8300:2001 SECTIONS 9.2.2 LOCATION & DESIGN OF SIGNS & INFORMATION AND 9.2.3 VISUAL SIGNS.
ALL NEW GLAZING CONFORMS TO BS 6206.
ALL ELECTRICAL WORK CONFORMS TO BS 7671.

SITE NOTES


FLOOR CONSTRUCTION:
VINYL ON CONCRETE
REMOVE APERTURE COVER
REPOSITION EXTERNAL LIGHT
ELECTRICIAN TO PERFORM PERIODIC TEST TO EXISTING ELECTRICS
INSTALL PLINTH, ELECTRICS, SECURITY ENCLOSURE (FRONT PANEL TO BE REMOVED), RECEIPT BIN AND NON ILLUMINATED CASHZONE SIGNAGE
FIT NEW BLANKING PANEL TO RIGHT OF ENCLOSURE

WORK TO BE CARRIED OUT BY OTHERS


DE-COMMISSION EXISTING ATM AND LEAVE ELECTRICS IN A SAFE CONDITION
REMOVE ATM, ENCLOSURE, PLINTH AND SIGNAGE
INSTALL APERTURE COVER

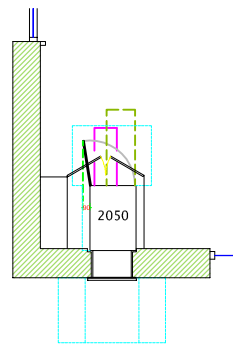


EXISTING (PART) PLAN

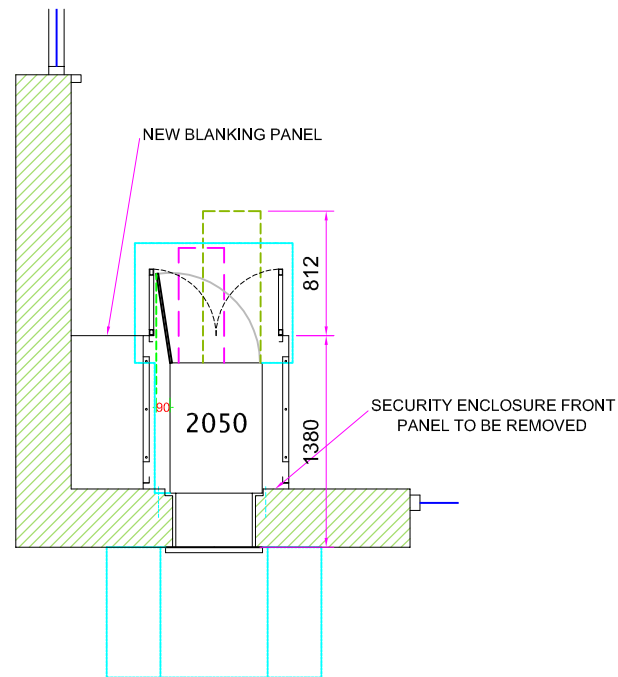

PROPOSED (PART) PLAN

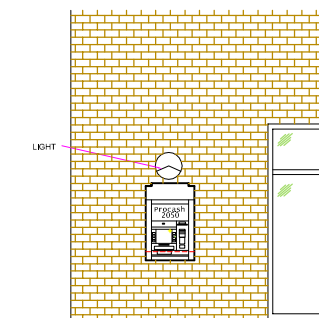


EXISTING ELEVATION

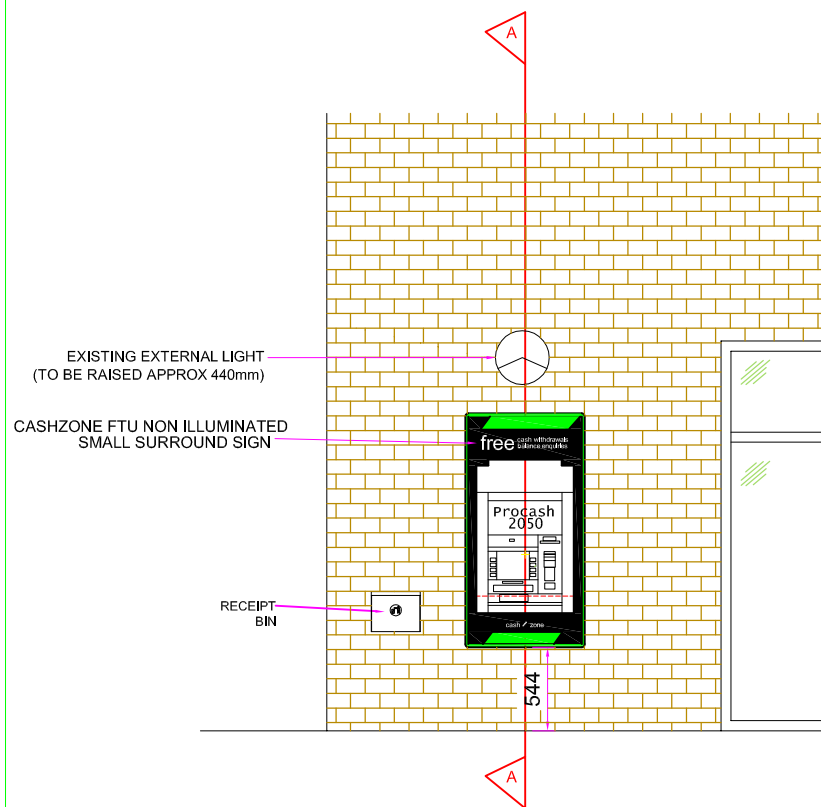


PROPOSED ELEVATION

FRONT PANEL OF THE ENCLOSURE TO BE REMOVED

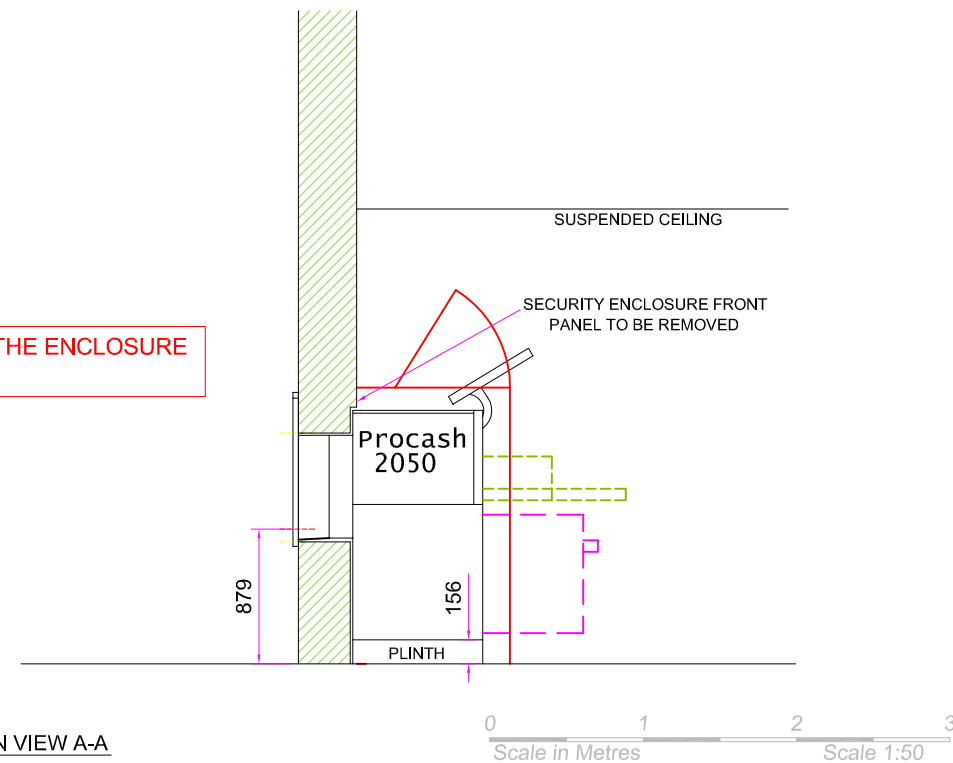

SECTION VIEW A-A

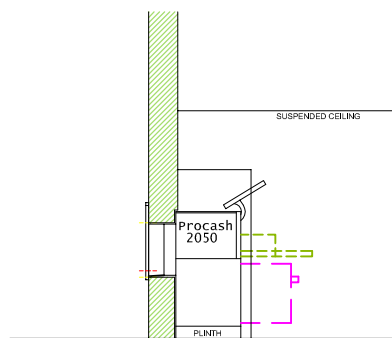

EXISTING SECTION VIEW A-A

0 1 2 3
Scale in Metres Scale 1:100

0 1 2 3
Scale in Metres Scale 1:50

SITE ADDRESS
CO-OP LINCOLNSHIRE
4 JOHNSONS LANE, CROWLE,
SCUNTHORPE, DN17 4LA

TITLE		PROPOSED AUTOMATED TELLER MACHINE (ATM) INSTALLATION FOR CASHZONE		03					
DRAWN	DG	DATE	06/10/14	SCALE	VARIOUS @A3	01			
REF/DRG No.	E013093	SHEET		REVISION					
REVISION		DESCRIPTION		DATE		BY		DATE:-	

drawing approval			
NAME:-			
POSITION:-		APPROVED:-	
SIGNED:-			



CARDTRONICS
UNITED KINGDOM
A division of Cardtronics Europe



new wave
Installations