

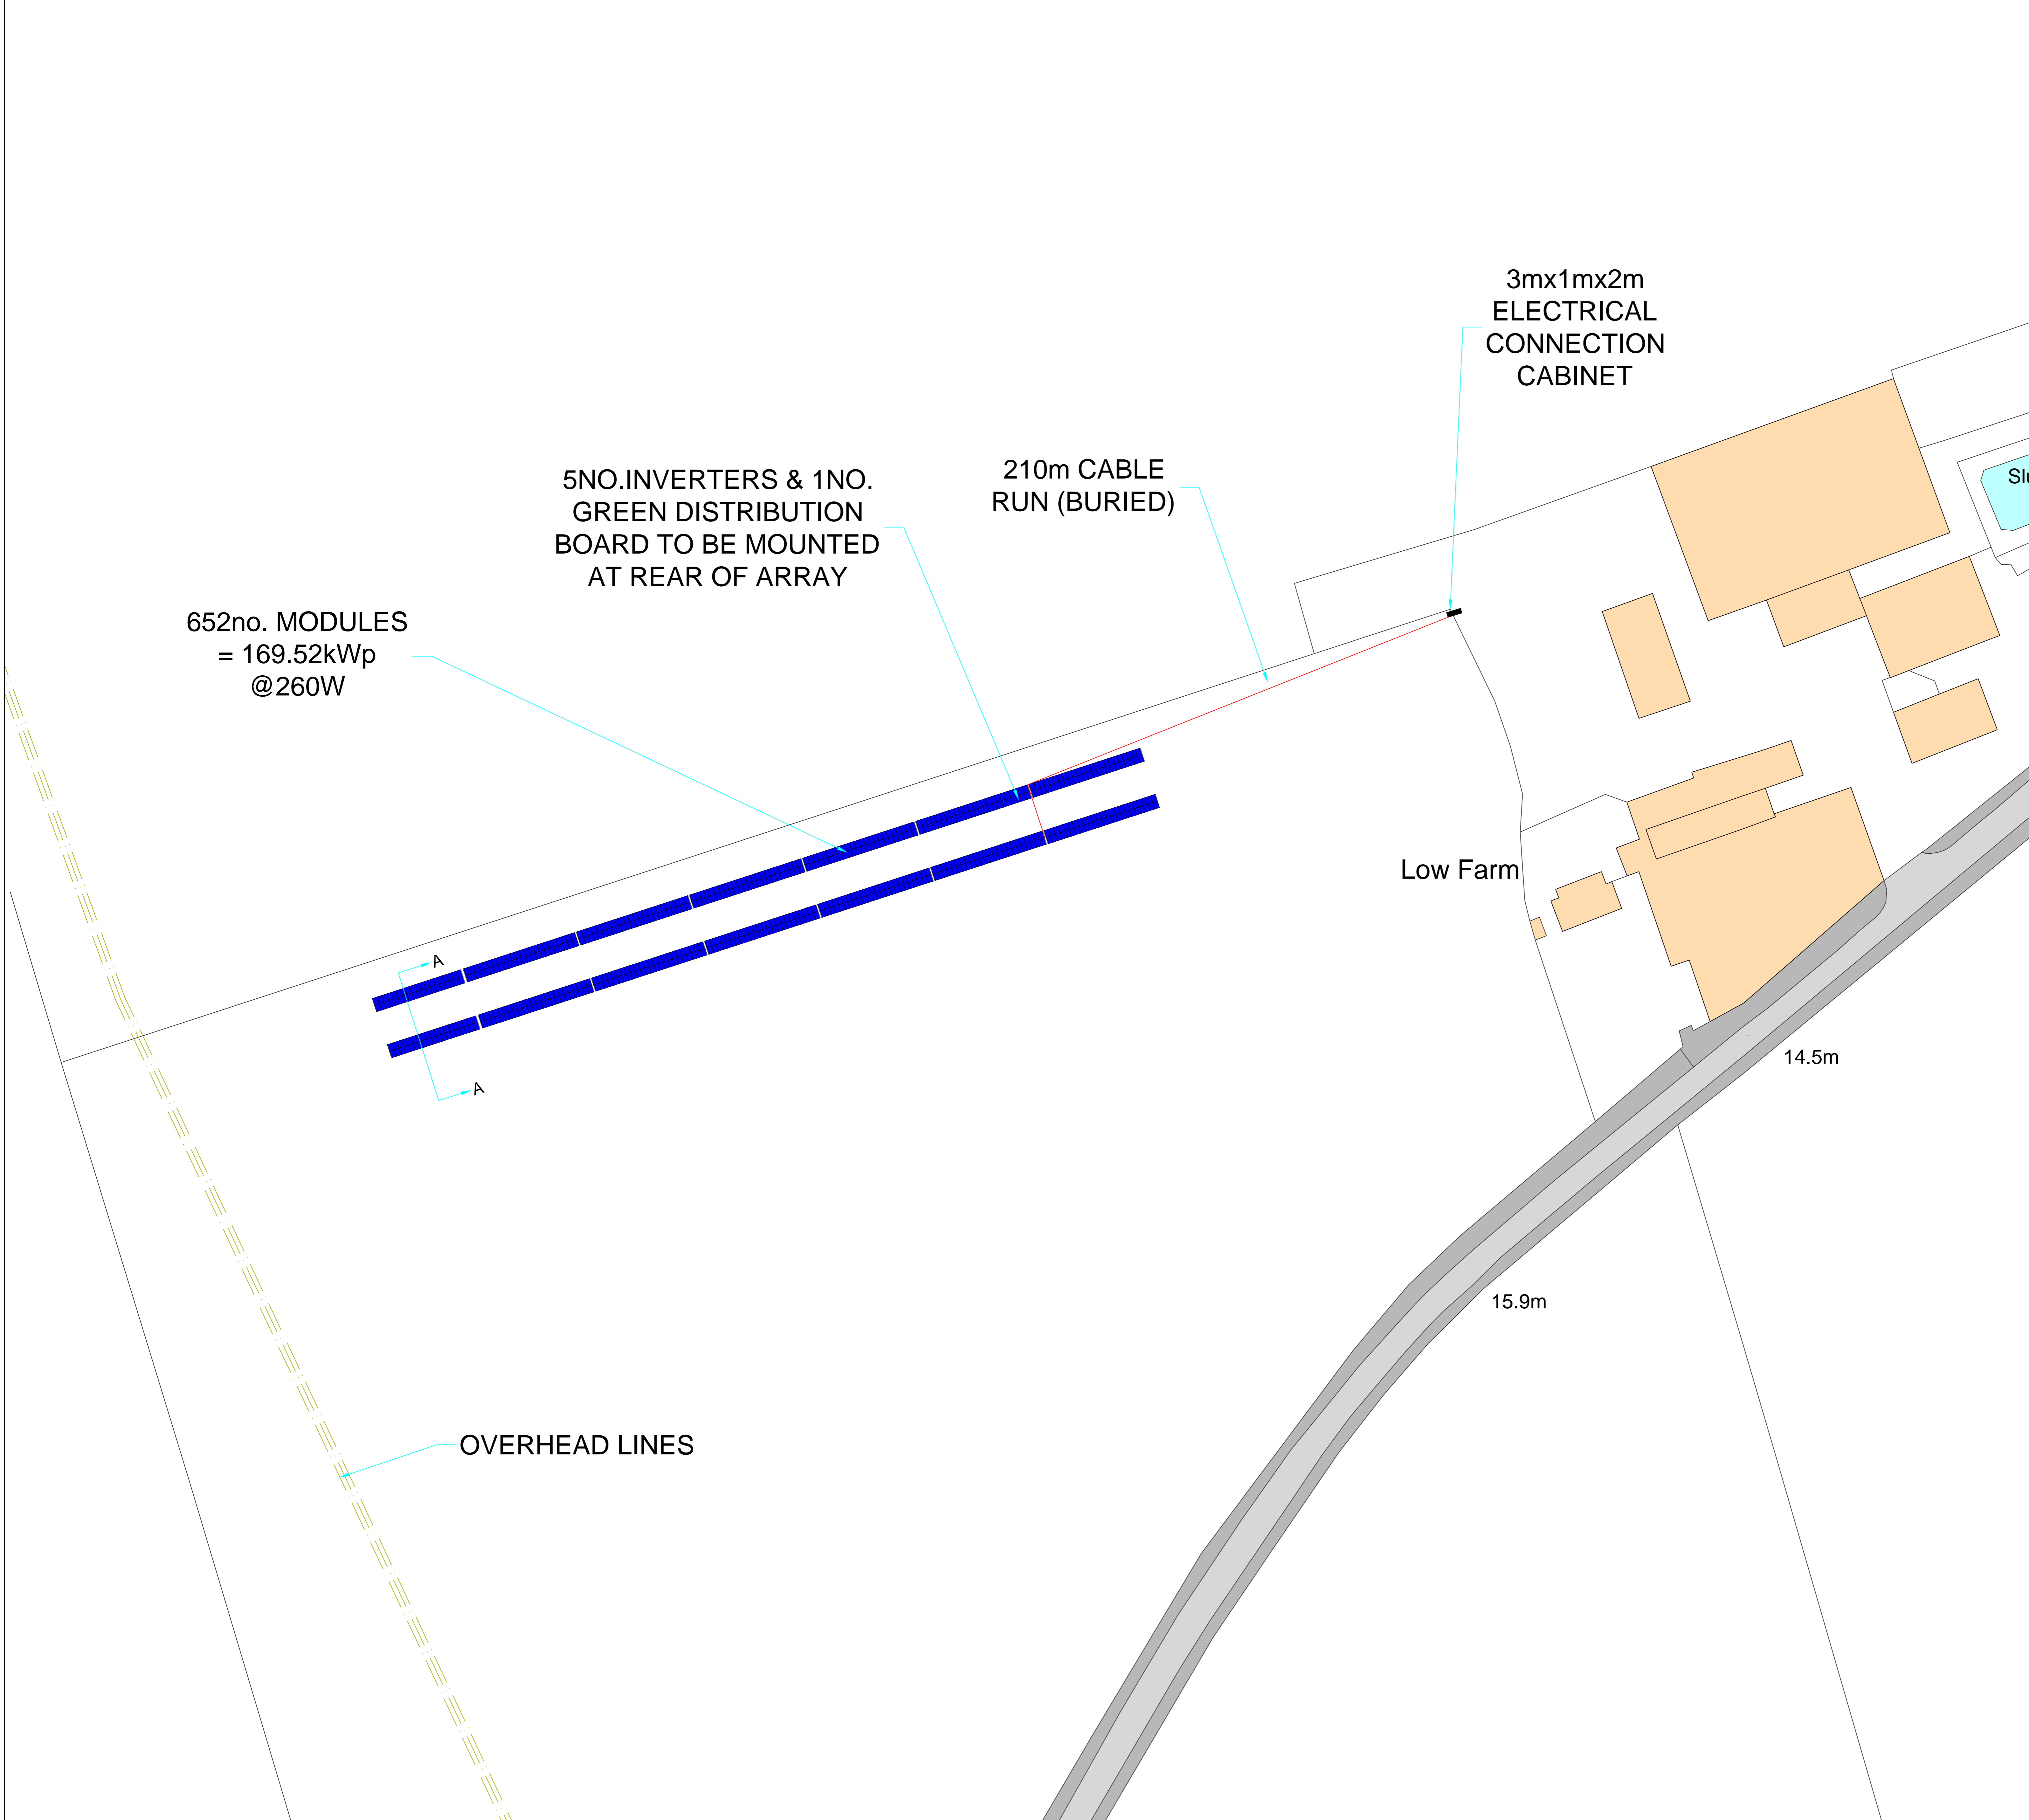



**NOTES:**

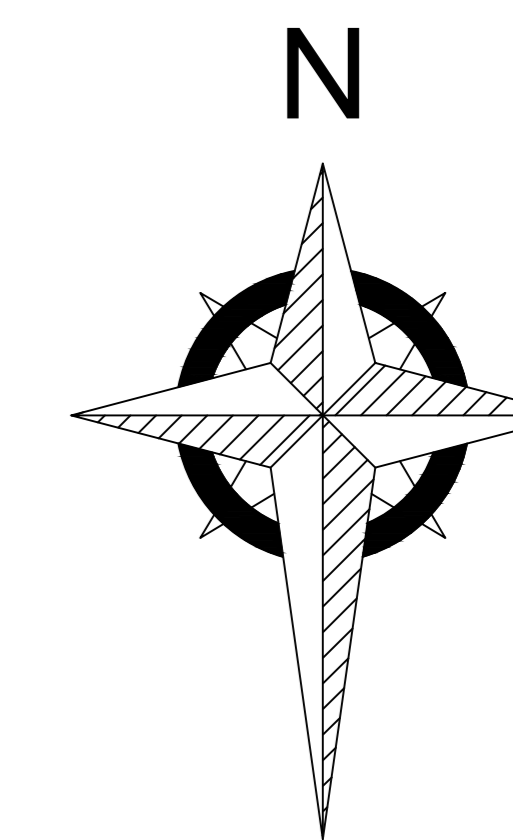

SECTIONAL VIEW ON A-A SHOWING SIDE ELEVATION DETAILS (SHOWN AT 1:75 SCALE)

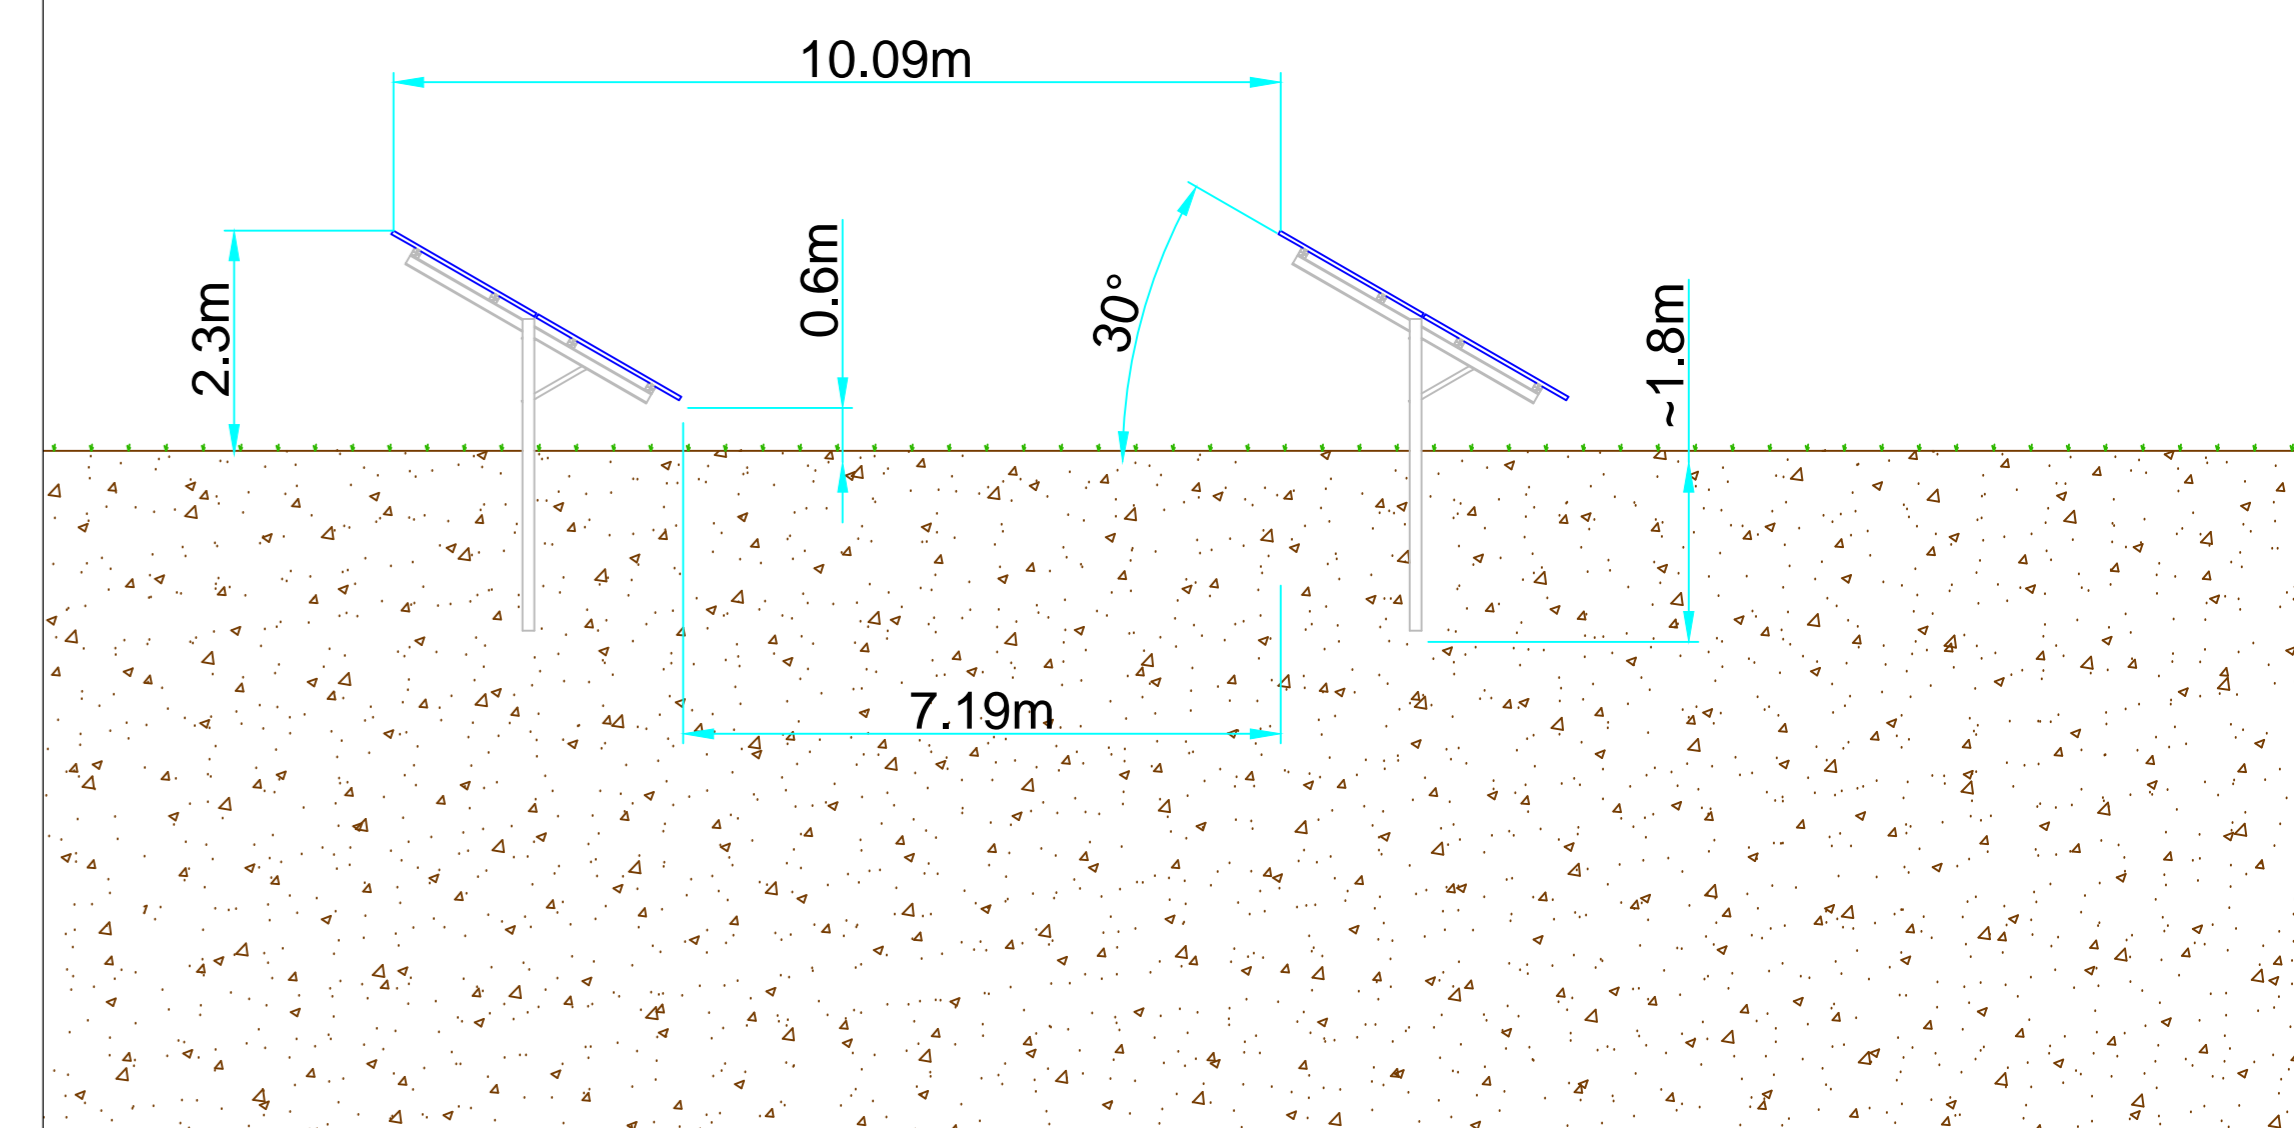

1:500 @ A0

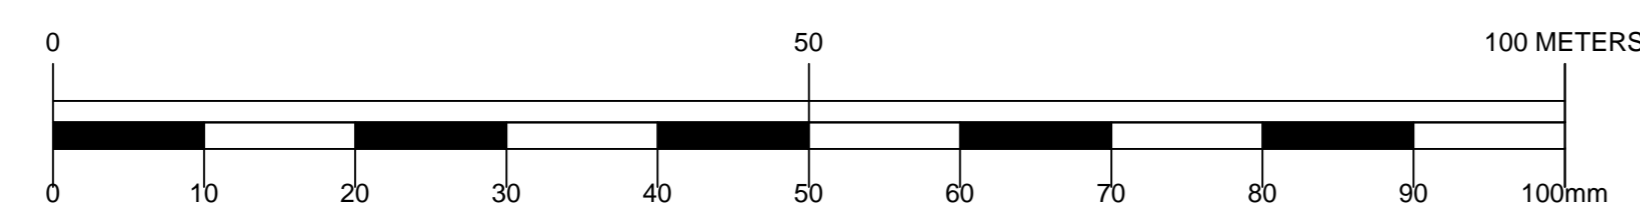

REV. No.	DATE	REVISION	BY	CHECKED

1:1



© BEBA ENERGY UK LTD.  
 THIS DRAWING REMAINS THE PROPERTY OF BEBA ENERGY UK LTD AND MUST NOT BE COPIED, REPRODUCED OR GIVEN TO THIRD PARTIES WITHOUT THE EXPRESS CONSENT OF BEBA ENERGY UK LTD. DO NOT SCALE FROM THIS DRAWING.

ADDRESS: BEBA ENERGY UK LIMITED  
 10 MAXTED PARK  
 MAXTED ROAD  
 HEMEL HEMPSTEAD  
 HERTS  
 HP2 7EP  
 TEL: +44 (0)1442 220100  
 EMAIL: INFO@BEBA-ENERGY.CO.UK  
 WEB: WWW.BEBA-ENERGY.CO.UK

DRAWN BY: MJK	CHECKED BY: DJO	CLIENT: MR BEN HARGREAVES
DATE: 28/04/15	SCALE: 1:500 @ A0	PROJECT: LOW FARM
DRAWING NUMBER: P50728_001_01	REV. No.:	DRAWING TITLE: 100 SQUARE METRE MOUNTED SOLAR PV INSTALLATION PLANNING DRAWING
	02	