



500N

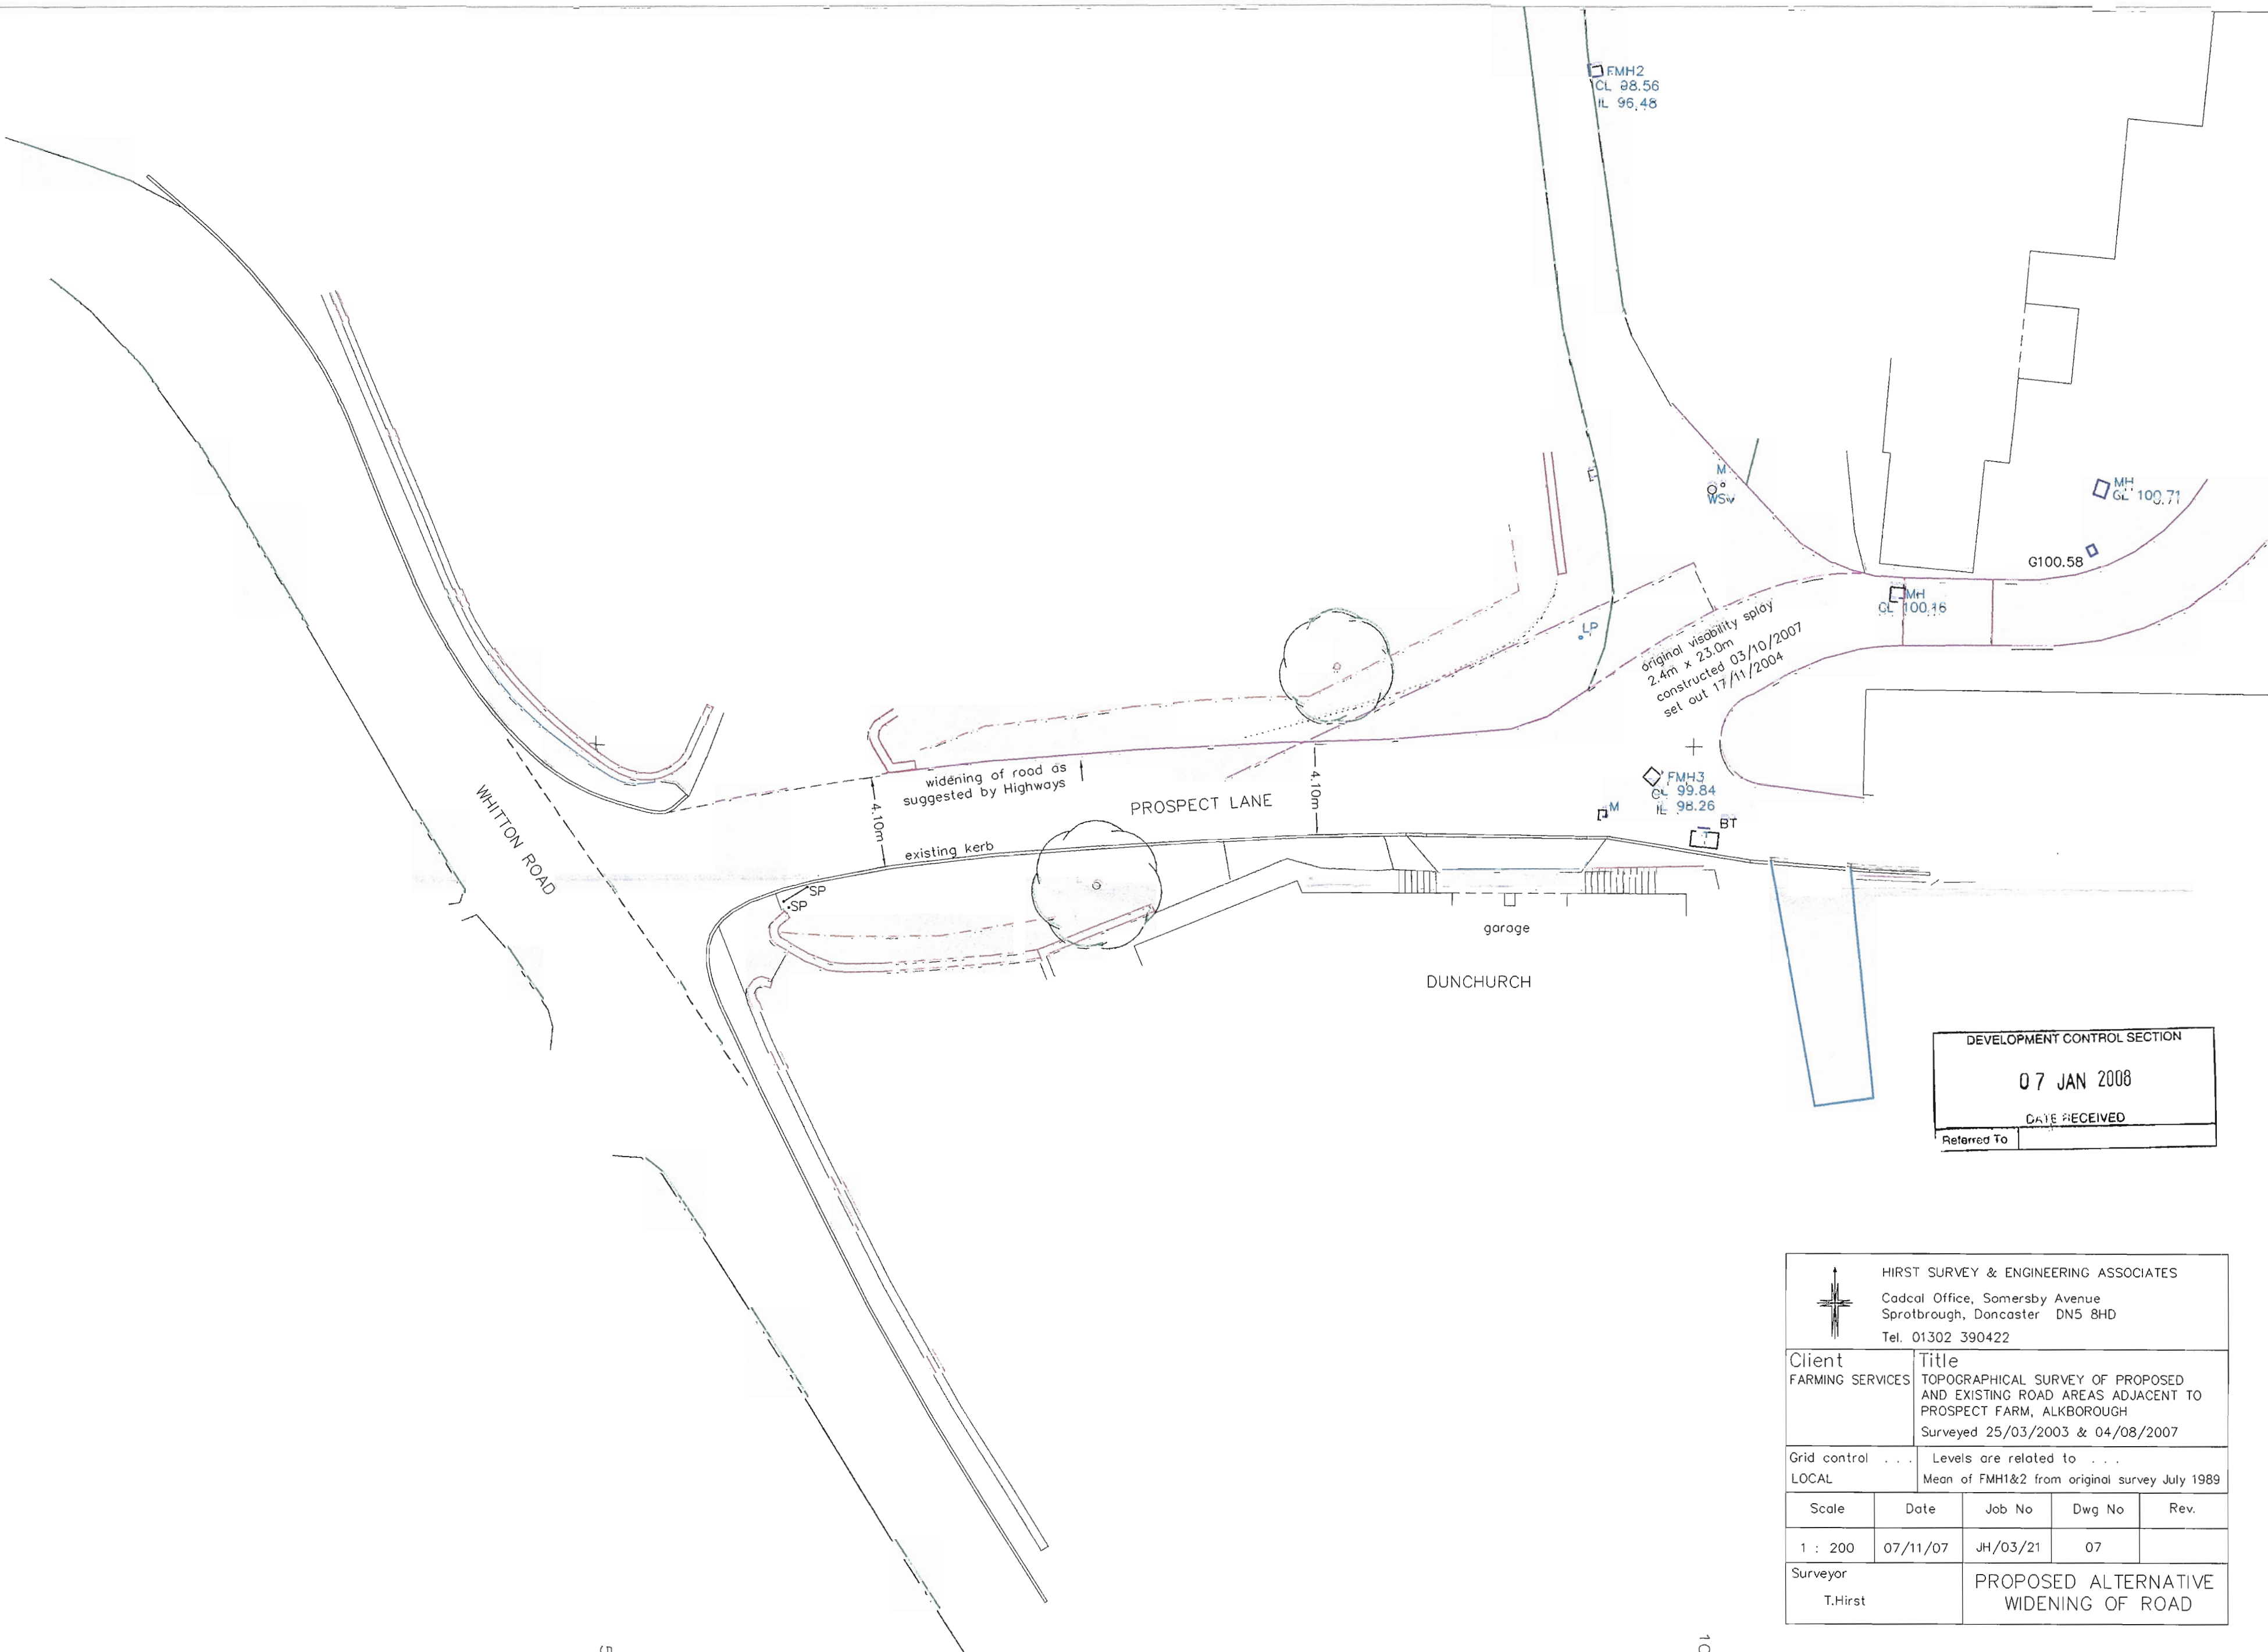

DEVELOPMENT CONTROL SECTION  
 07 JAN 2008  
 DATE RECEIVED  
 Referred To

 HIRST SURVEY & ENGINEERING ASSOCIATES Cadcal Office, Somersby Avenue Sprotbrough, Doncaster DN5 8HD Tel. 01302 390422				
Client	Title			
FARMING SERVICES	TOPOGRAPHICAL SURVEY OF PROPOSED AND EXISTING ROAD AREAS ADJACENT TO PROSPECT FARM, ALKBOROUGH Surveyed 25/03/2003 & 04/08/2007			
Grid control	Levels are related to			
LOCAL	Mean of FMH1&2 from original survey July 1989			
Scale	Date	Job No	Dwg No	Rev.
1 : 200	07/11/07	JH/03/21	07	
Surveyor	PROPOSED ALTERNATIVE WIDENING OF ROAD			
T.Hirst				

50E

100E