


1800mm High Heavy Duty
Vertical Lap Fence or Featheredge (3)

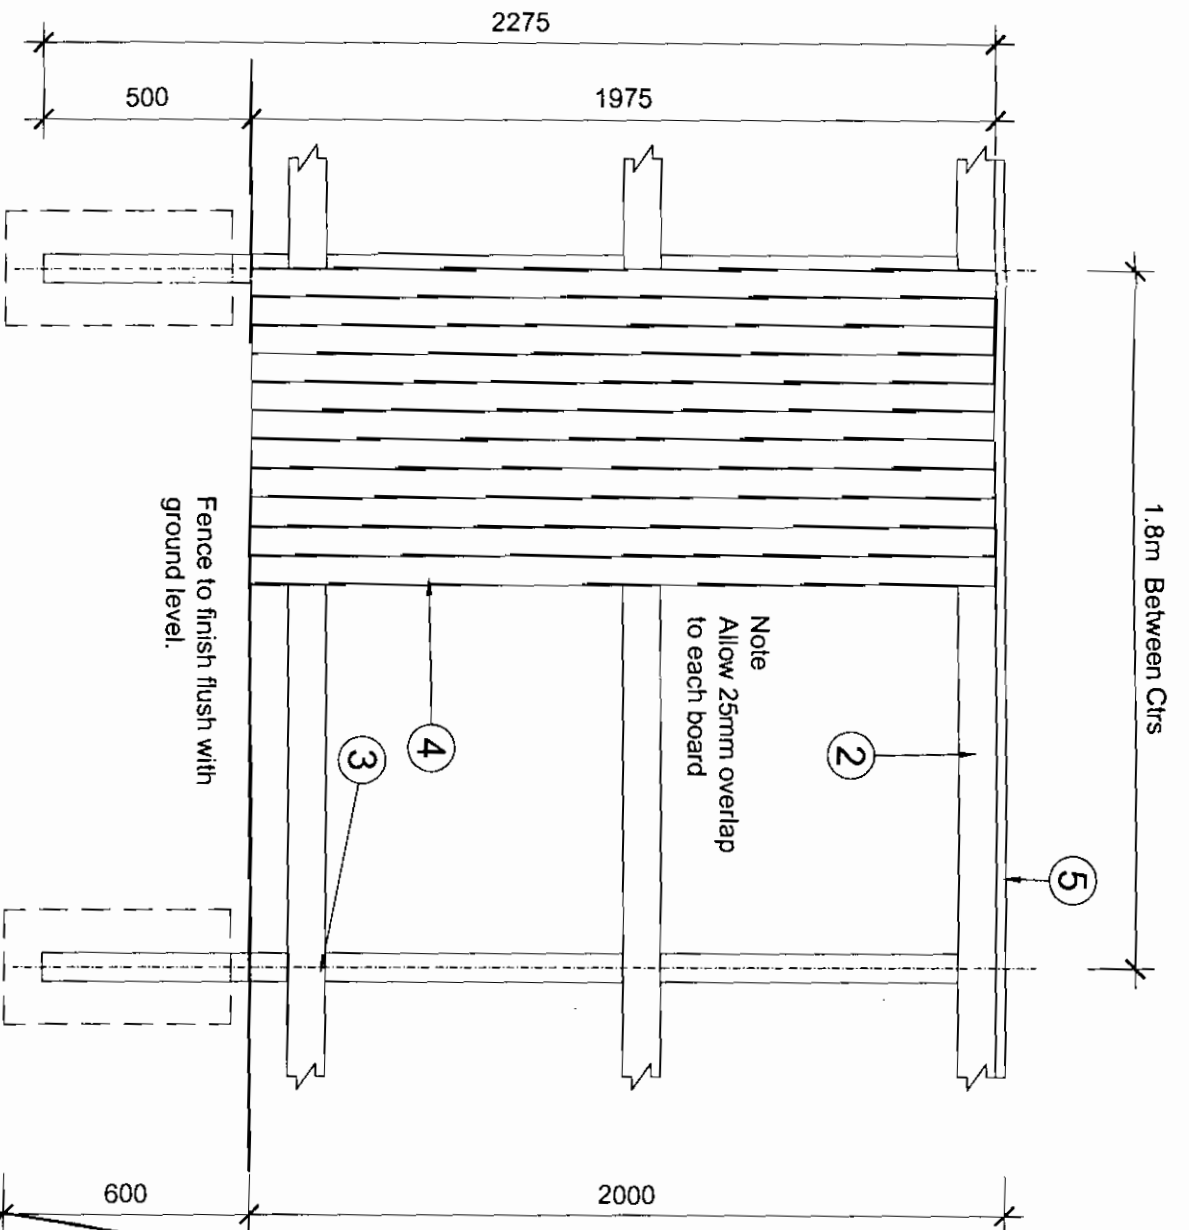

2000mm High Acoustic Lapped
Boarded Fence (13)

- 1 All fencing woodwork to be preservative dipped
- 2 100x38mm sw rails
- 3 115x75mm sw posts 2275mm length
- 4 100x17x7mm min vertical boards
- 5 75x25mm weather bar

**NORTH LINCOLNSHIRE
PLANNING AND REGENERATION
DEVELOPMENT CONTROL SECTION**

21 SEP 2005

DATE RECEIVED

Acknowledged / Entered / Referred to / Copied to

Ref	Order	Date	Int
Haslam Homes Limited Region			
Standard Detail 2005			
Standard Boundary Detail (Sheet 5 of 10)			
Dwg No. : HH05SD/35	Drawn : K.Ryan		
Date : 17-09-03	Checked :		
Scale : 1:20	Copyright © Haslam Homes Limited		