


Notes Contractor to confirm all dimensions on site before commencing work  
Do not scale from this drawing

**AMENDED**

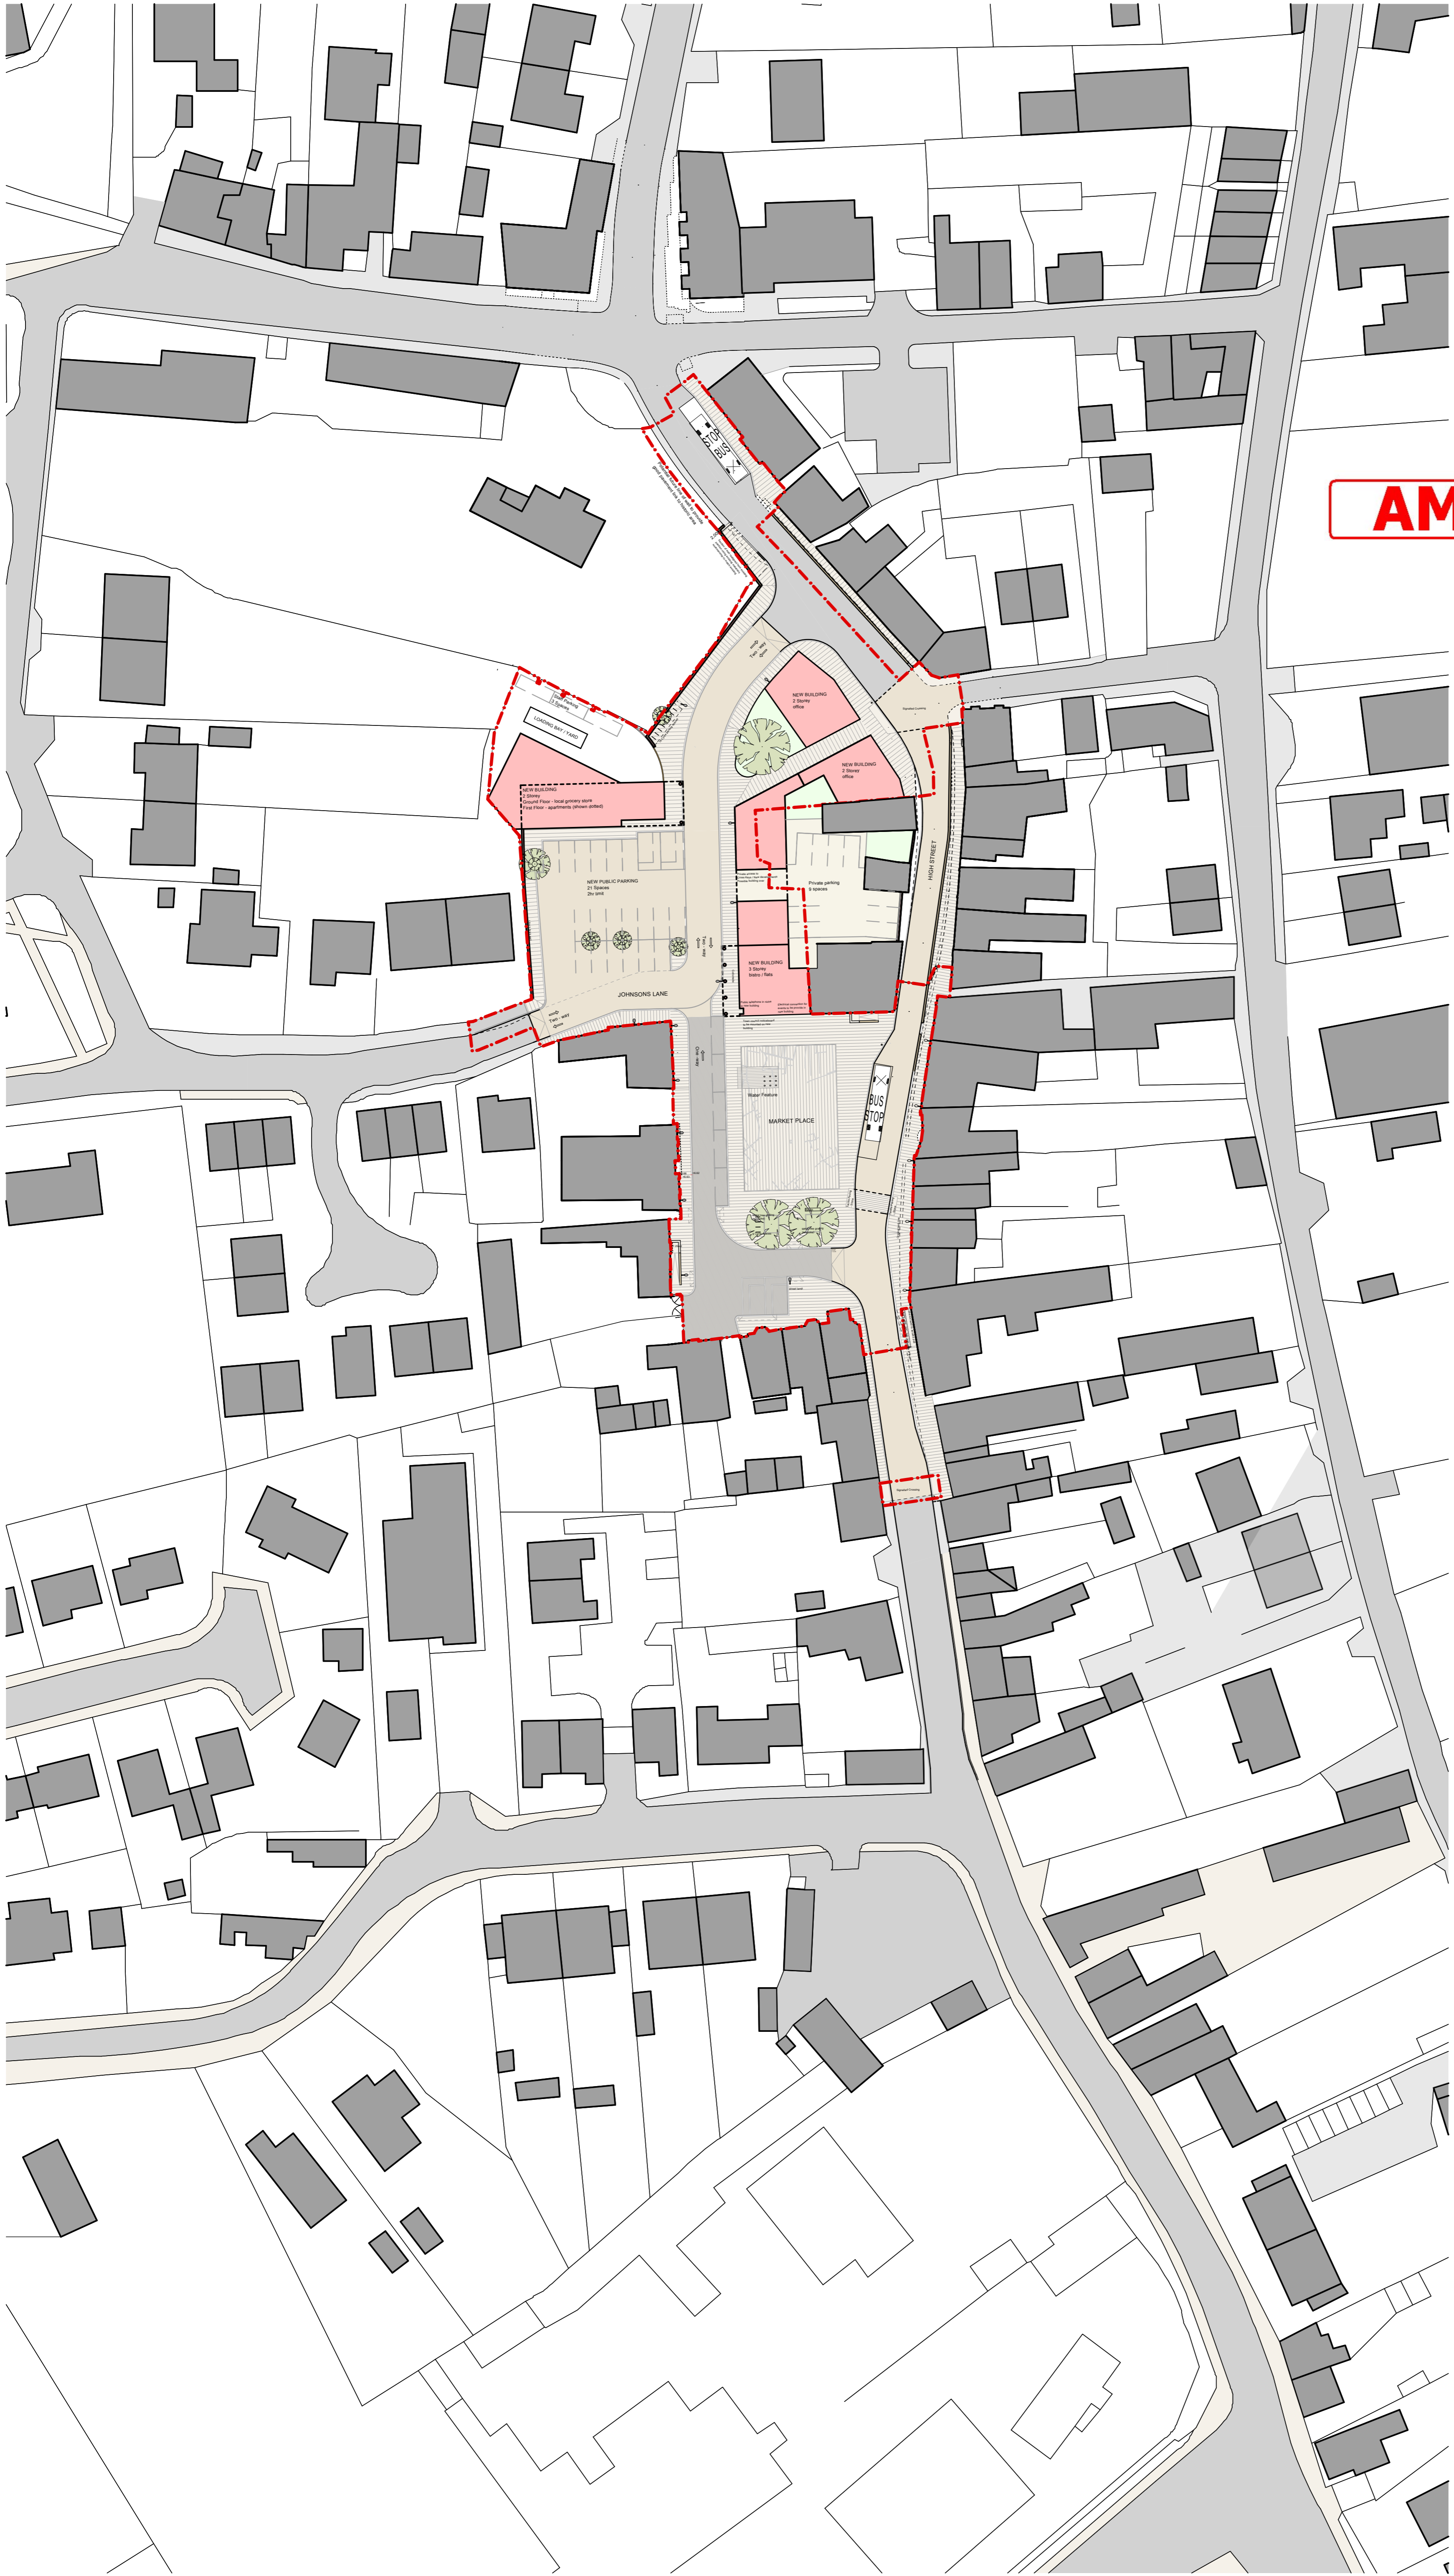

NOTE:  
This plan is illustrative only. Refer to drawing P06 for works subject to this application.

01	28.08.09	Already felled trees removed, Plant Moved, Paving Amended
Rev	03.08.09	Issued for Planning

Client <b>NLC</b>			
Project <b>Market Place, Crowle</b>			
Project No. 656	Date 1st Issue 03.08.09	Scale @ A1 1:500	Drawn TW

Drawing Title <b>Proposed Masterplan</b>	
Drawing No. <b>656_P05_01</b>	Revision

BaumanLyons  
**ARCHITECTS**

Black Building  
2 Henslow Road  
Leeds LS7 4HE  
+44 (0)113 350 8460  
+44 (0)113 262 3820  
architects@baumanlyons.co.uk  
www.baumanlyons.co.uk