
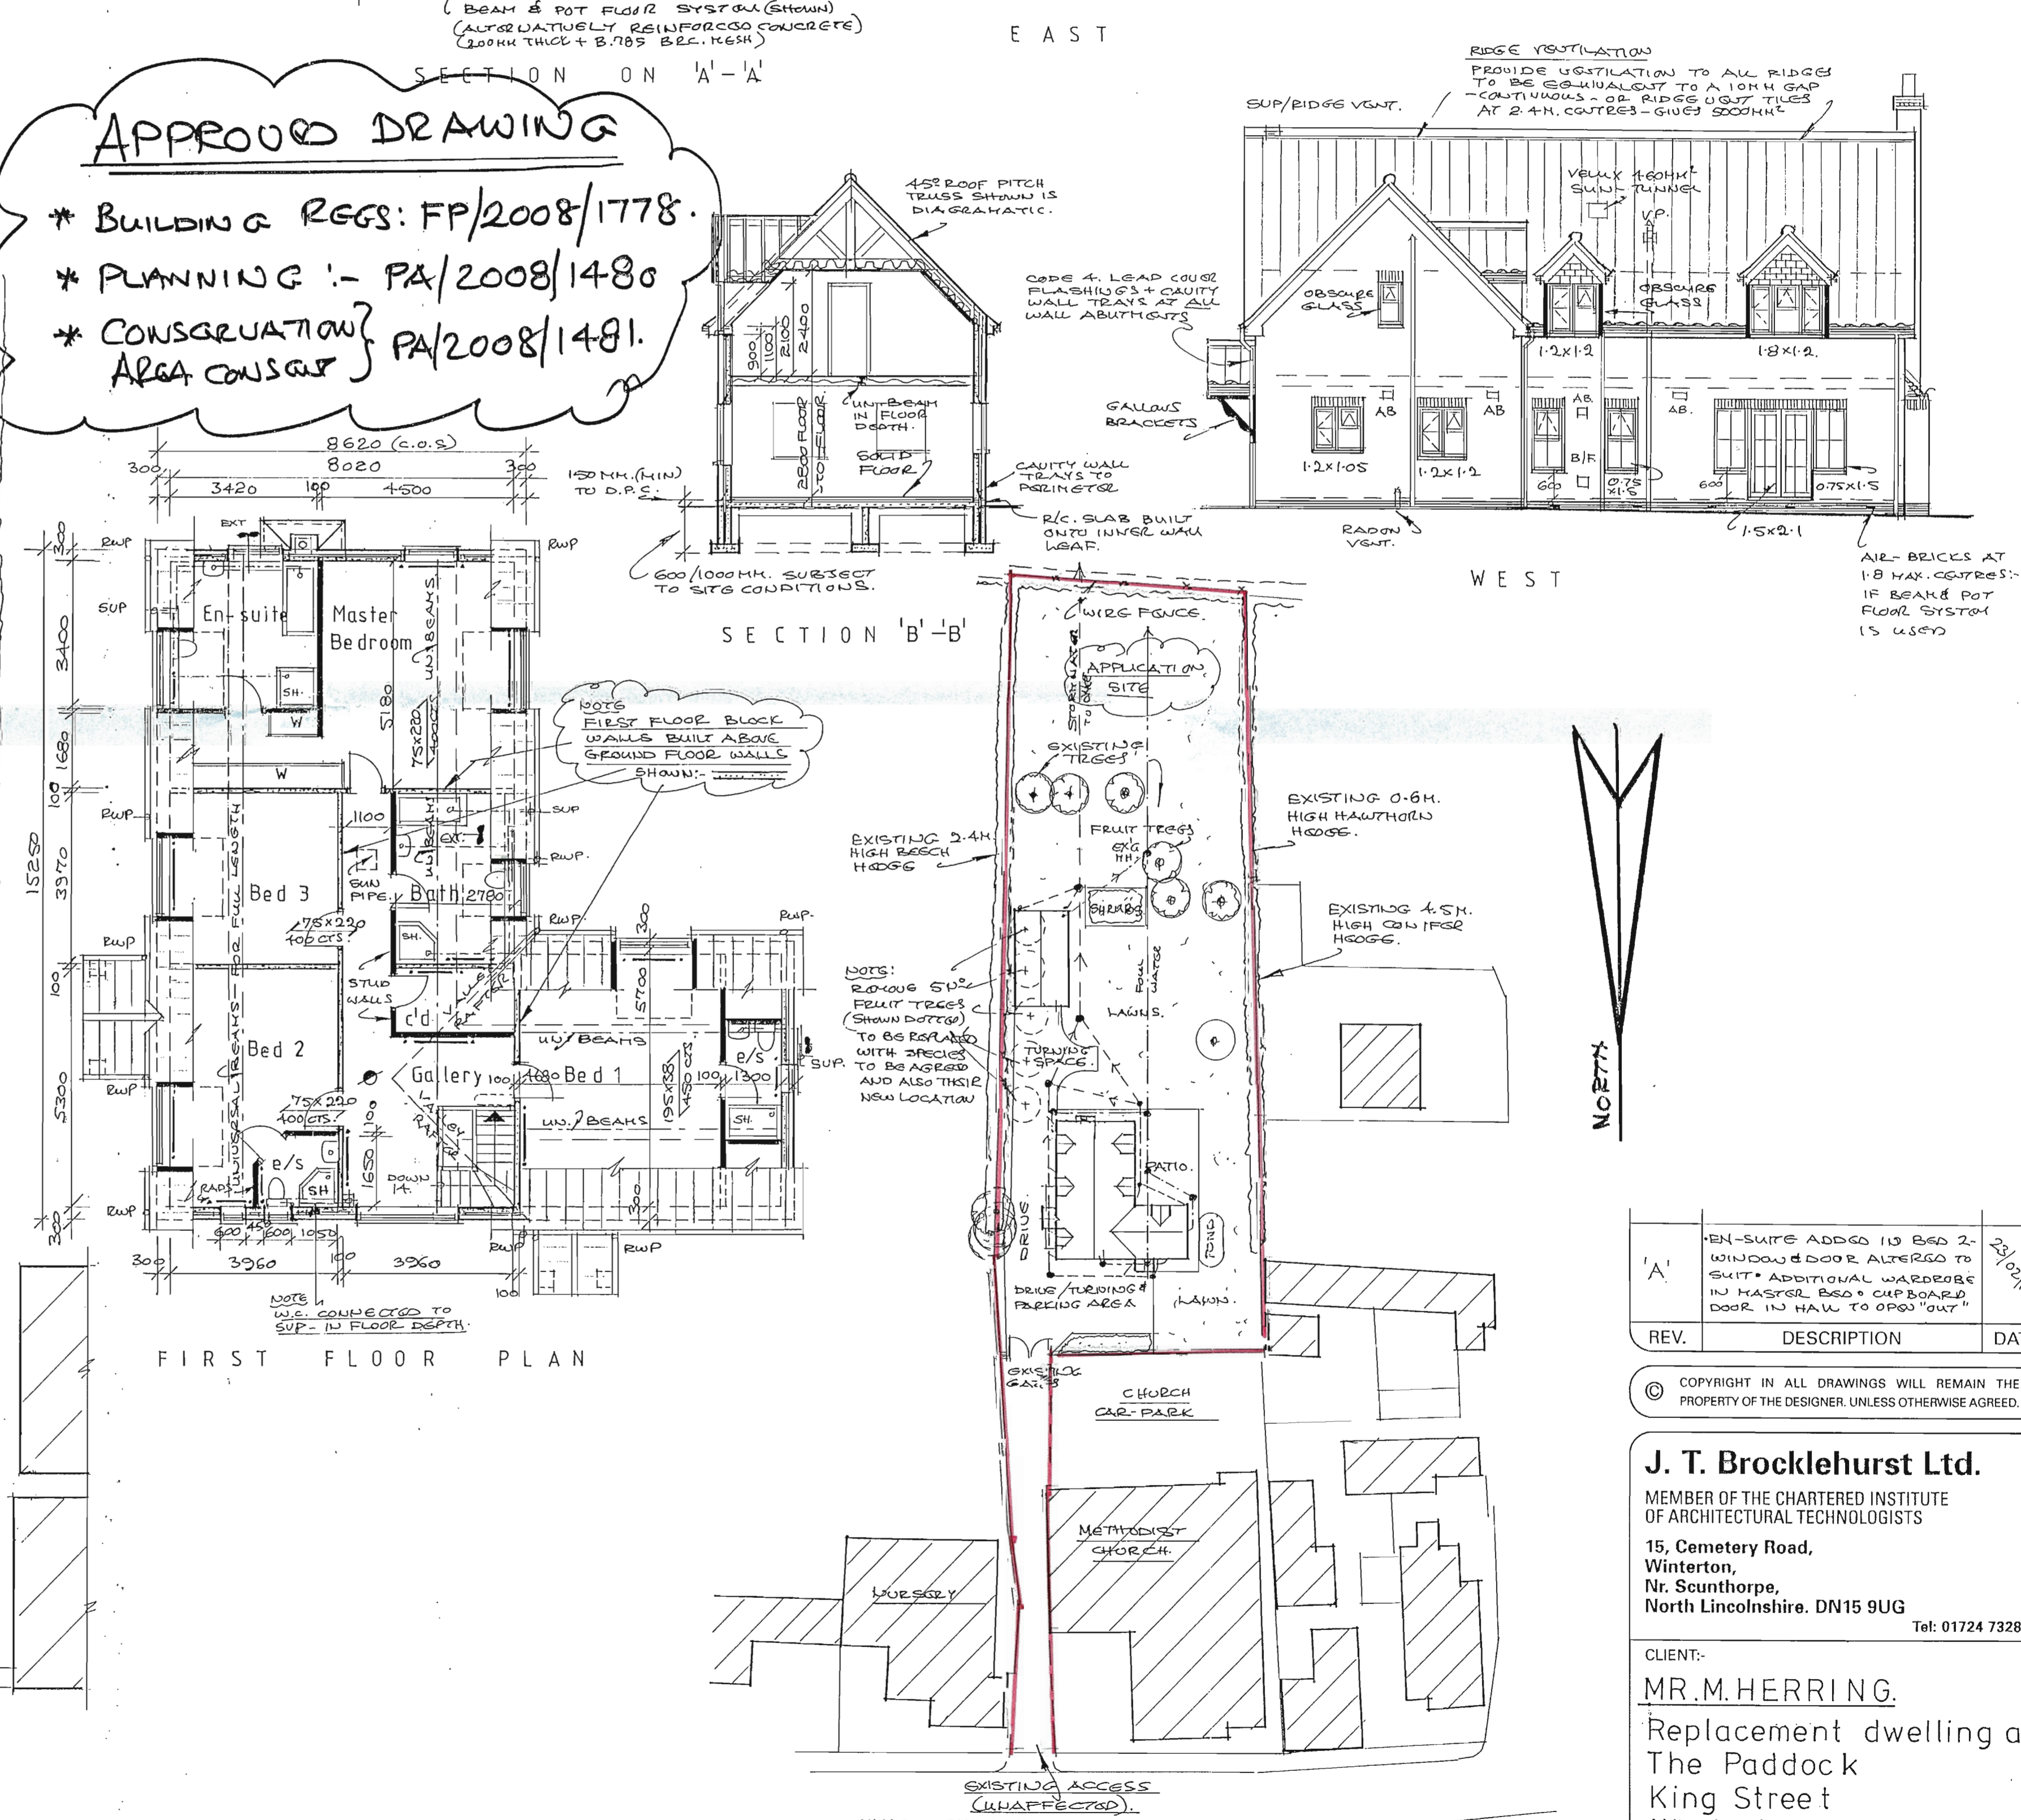


APPROVED DRAWING

- * BUILDING REGS: FP/2008/1778.
- * PLANNING :- PA/2008/1480
- * CONSERVATION } PA/2008/1481.
- AREA CONSERV }

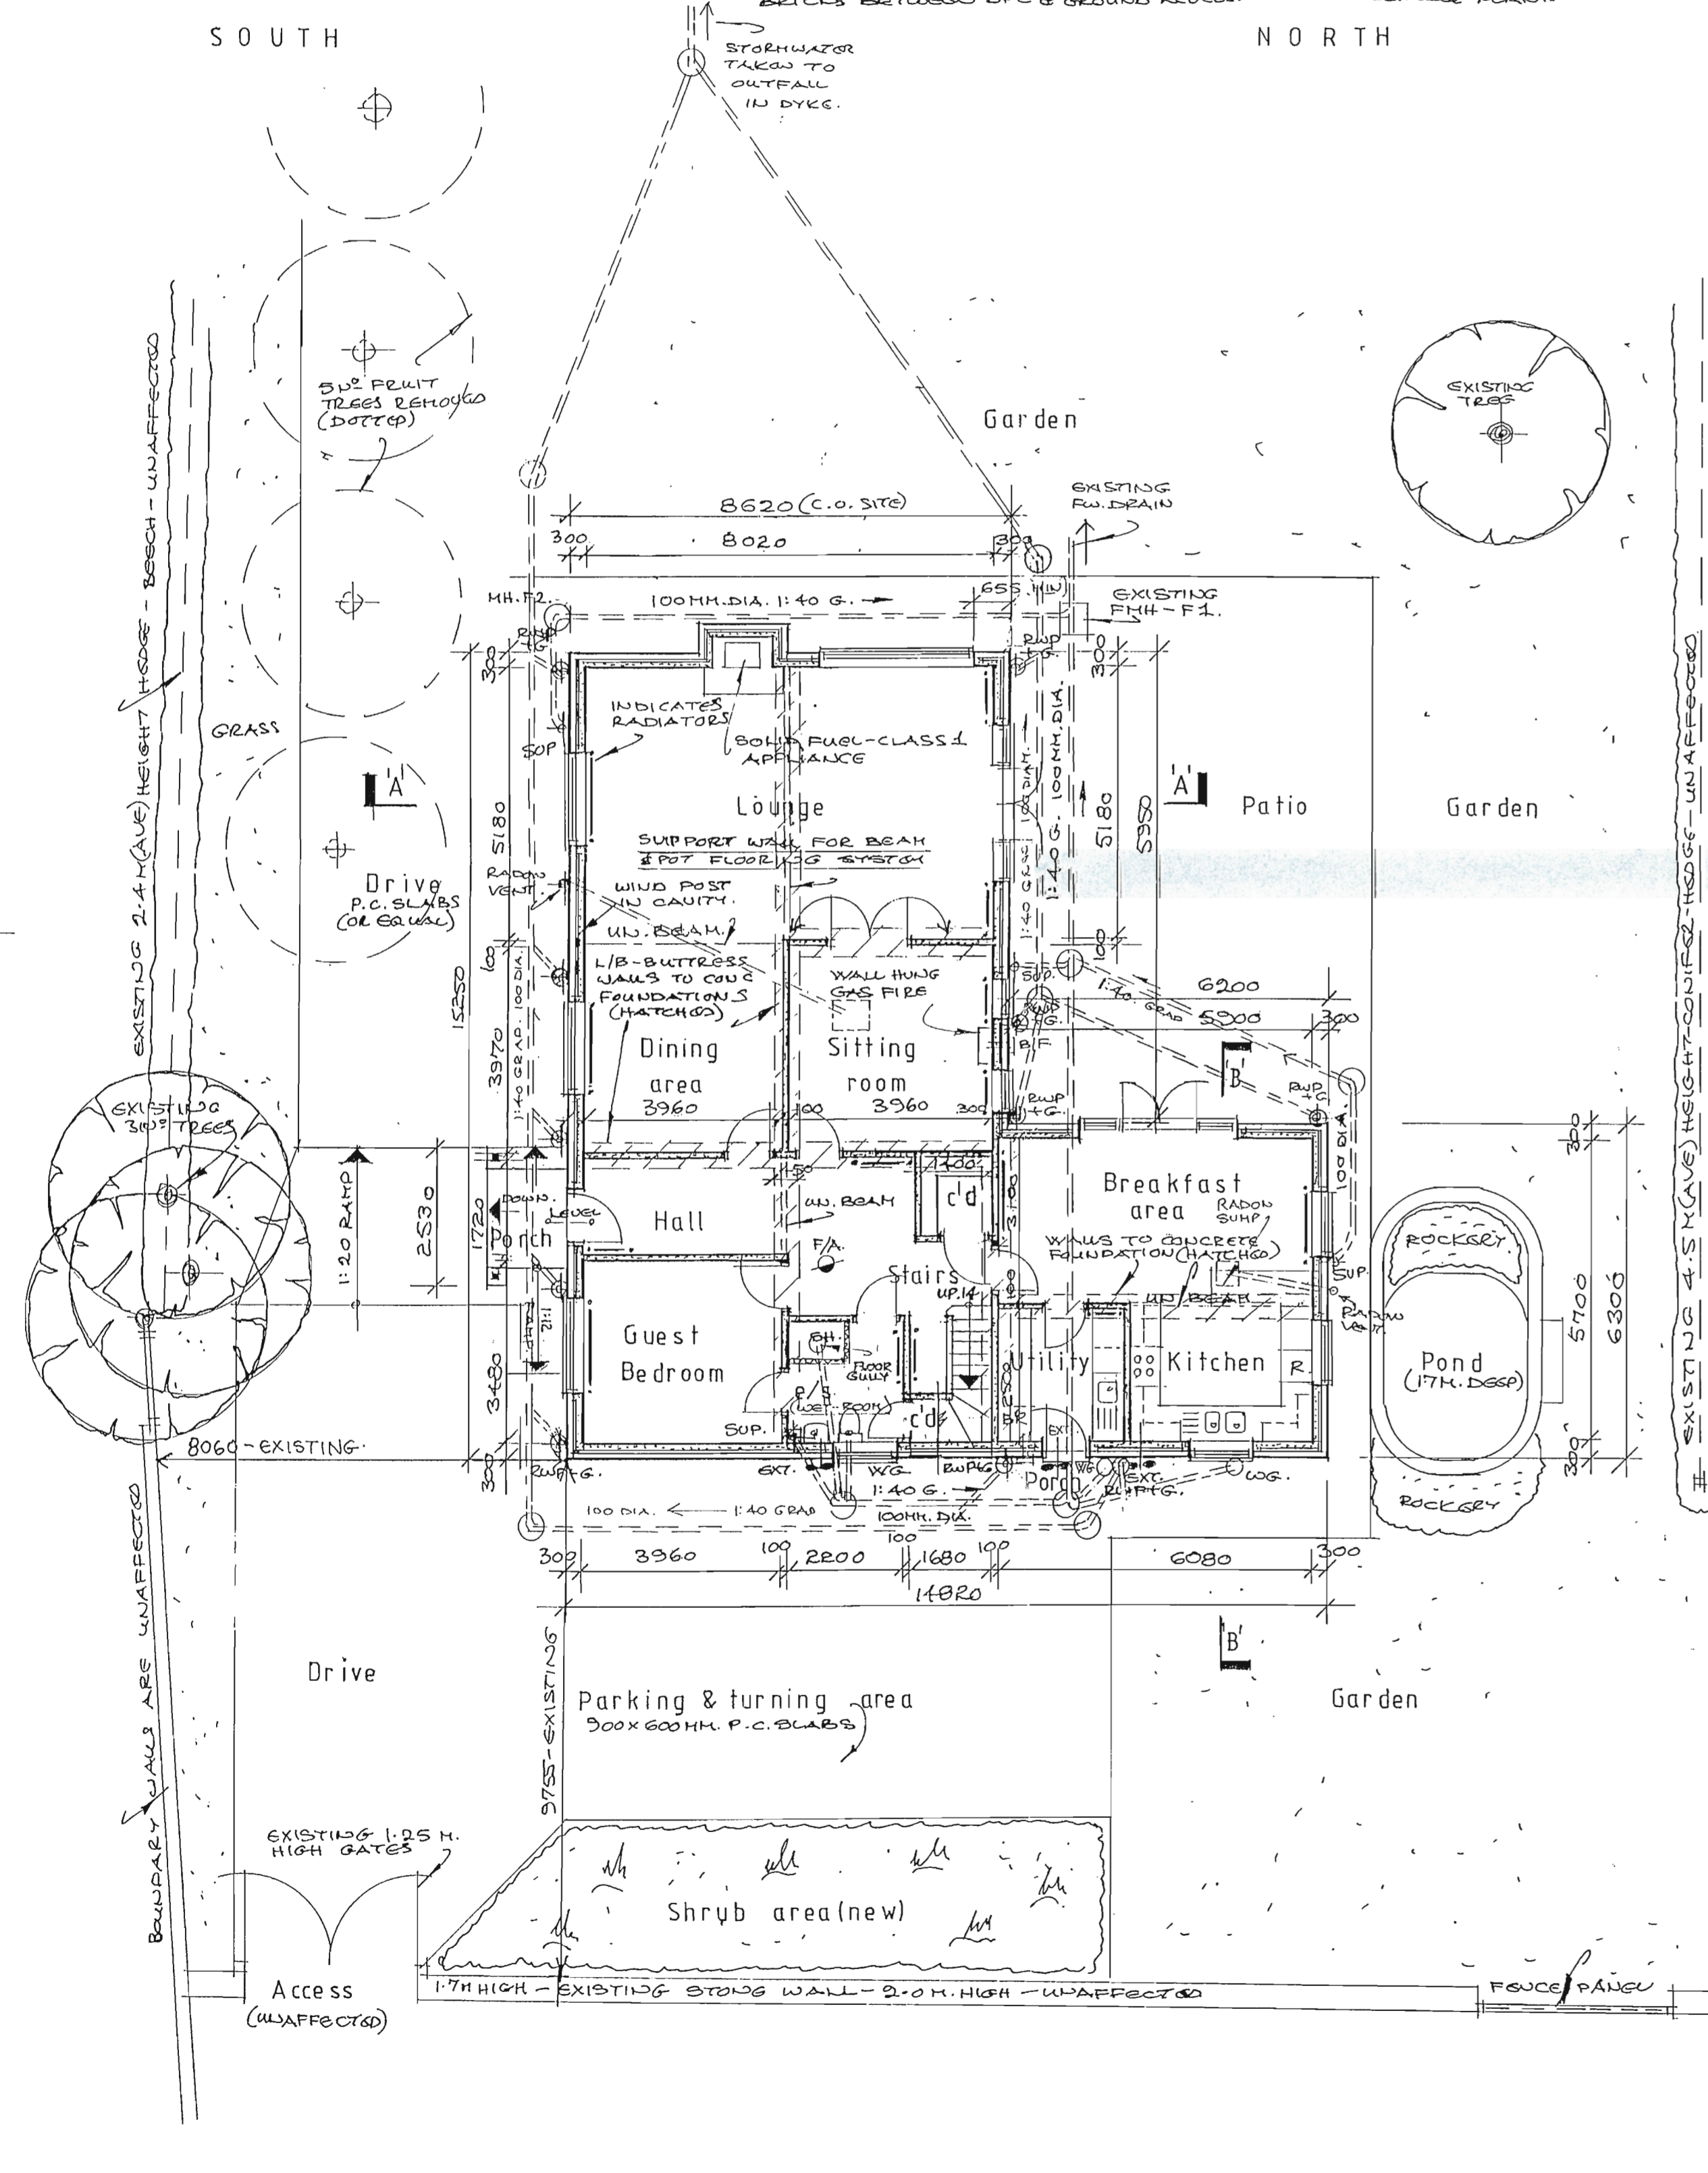

J. T. Brocklehurst Ltd.
 MEMBER OF THE CHARTERED INSTITUTE OF ARCHITECTURAL TECHNOLOGISTS
 15, Cemetery Road, Winterton, Nr. Scunthorpe, North Lincolnshire. DN15 9UG
 Tel: 01724 732800

CLIENT:
MR. M. HERRING.
 Replacement dwelling at The Paddock King Street Winterton