




# PROPOSED GROUND FLOOR PLAN

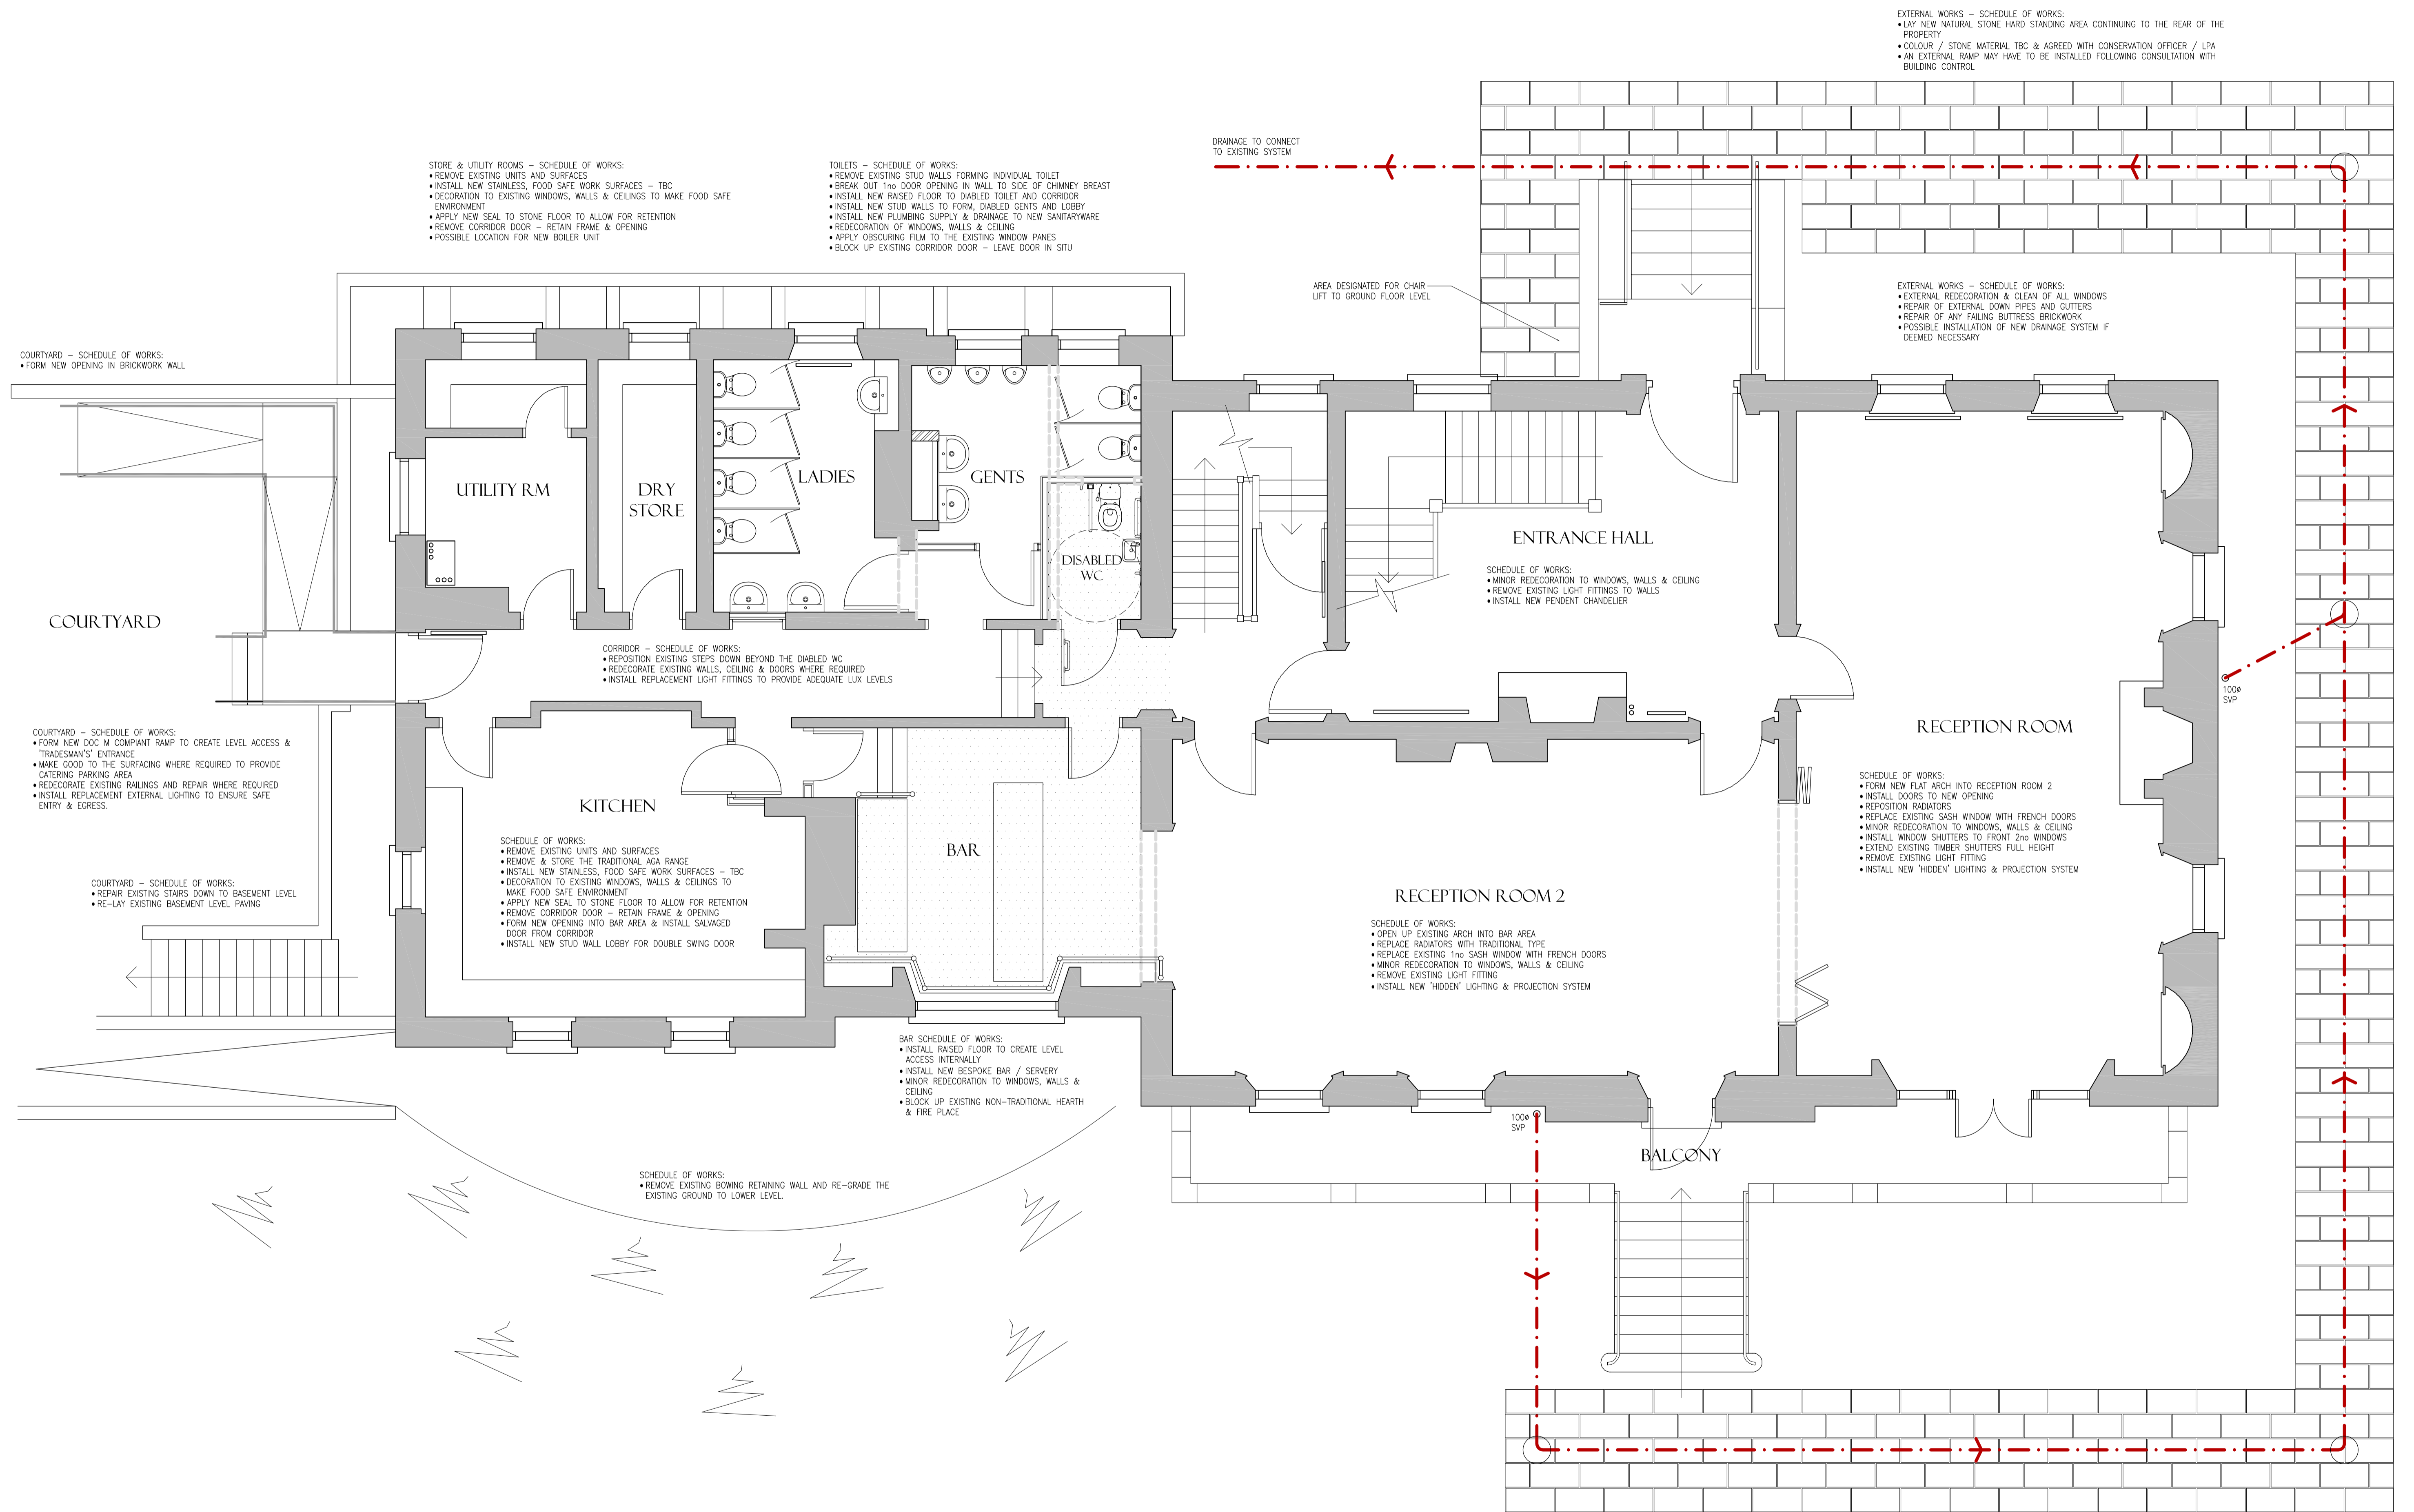

# PROPOSED FIRST FLOOR PLAN

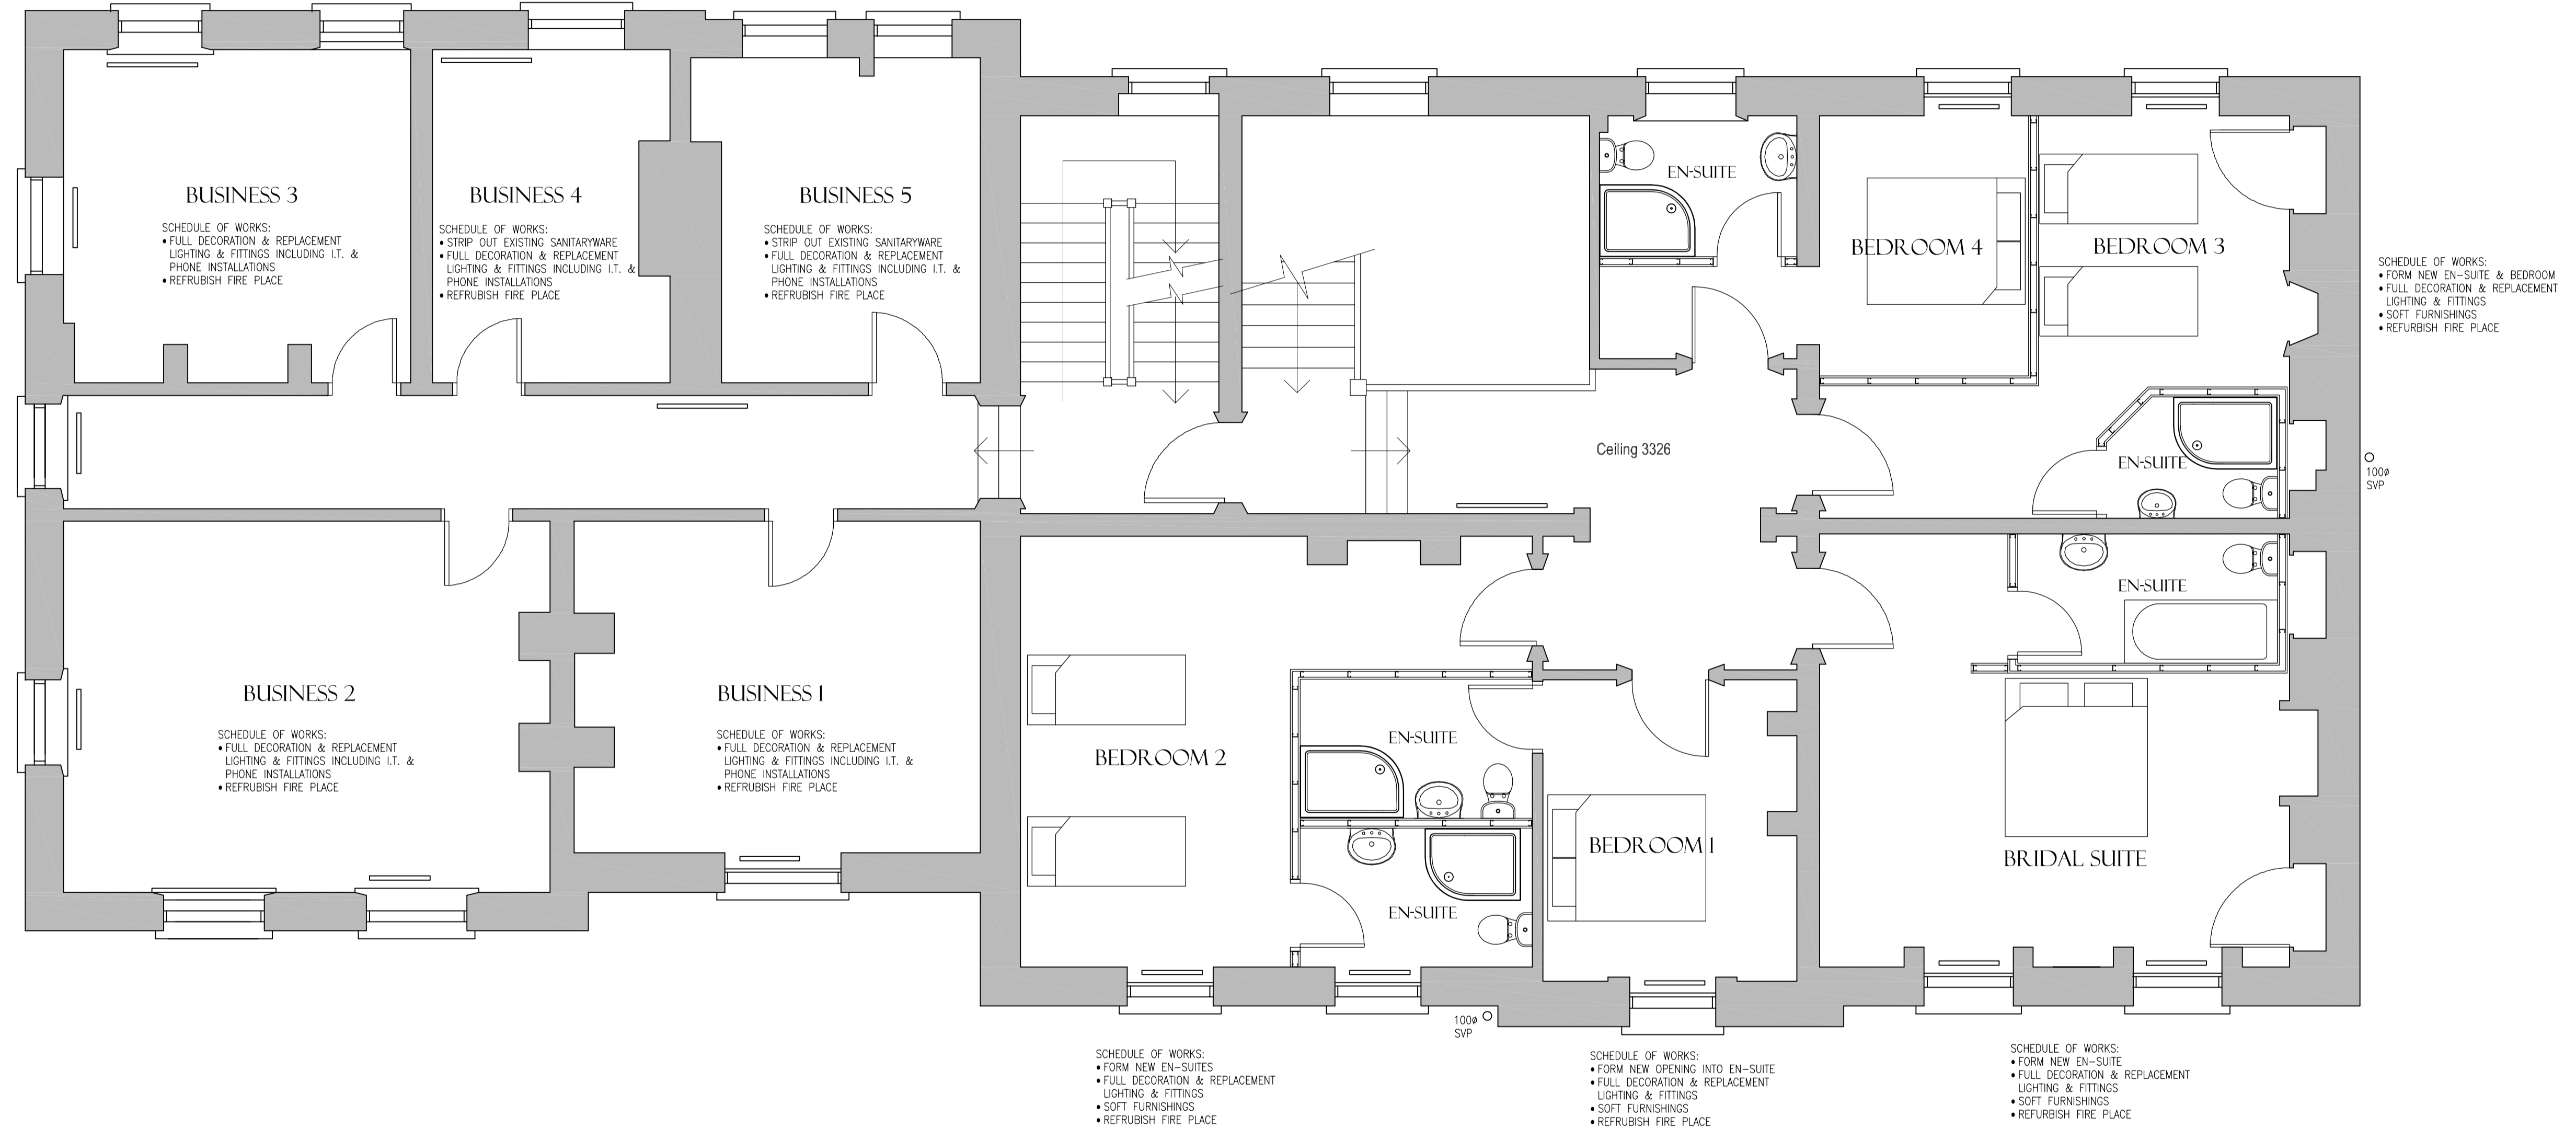

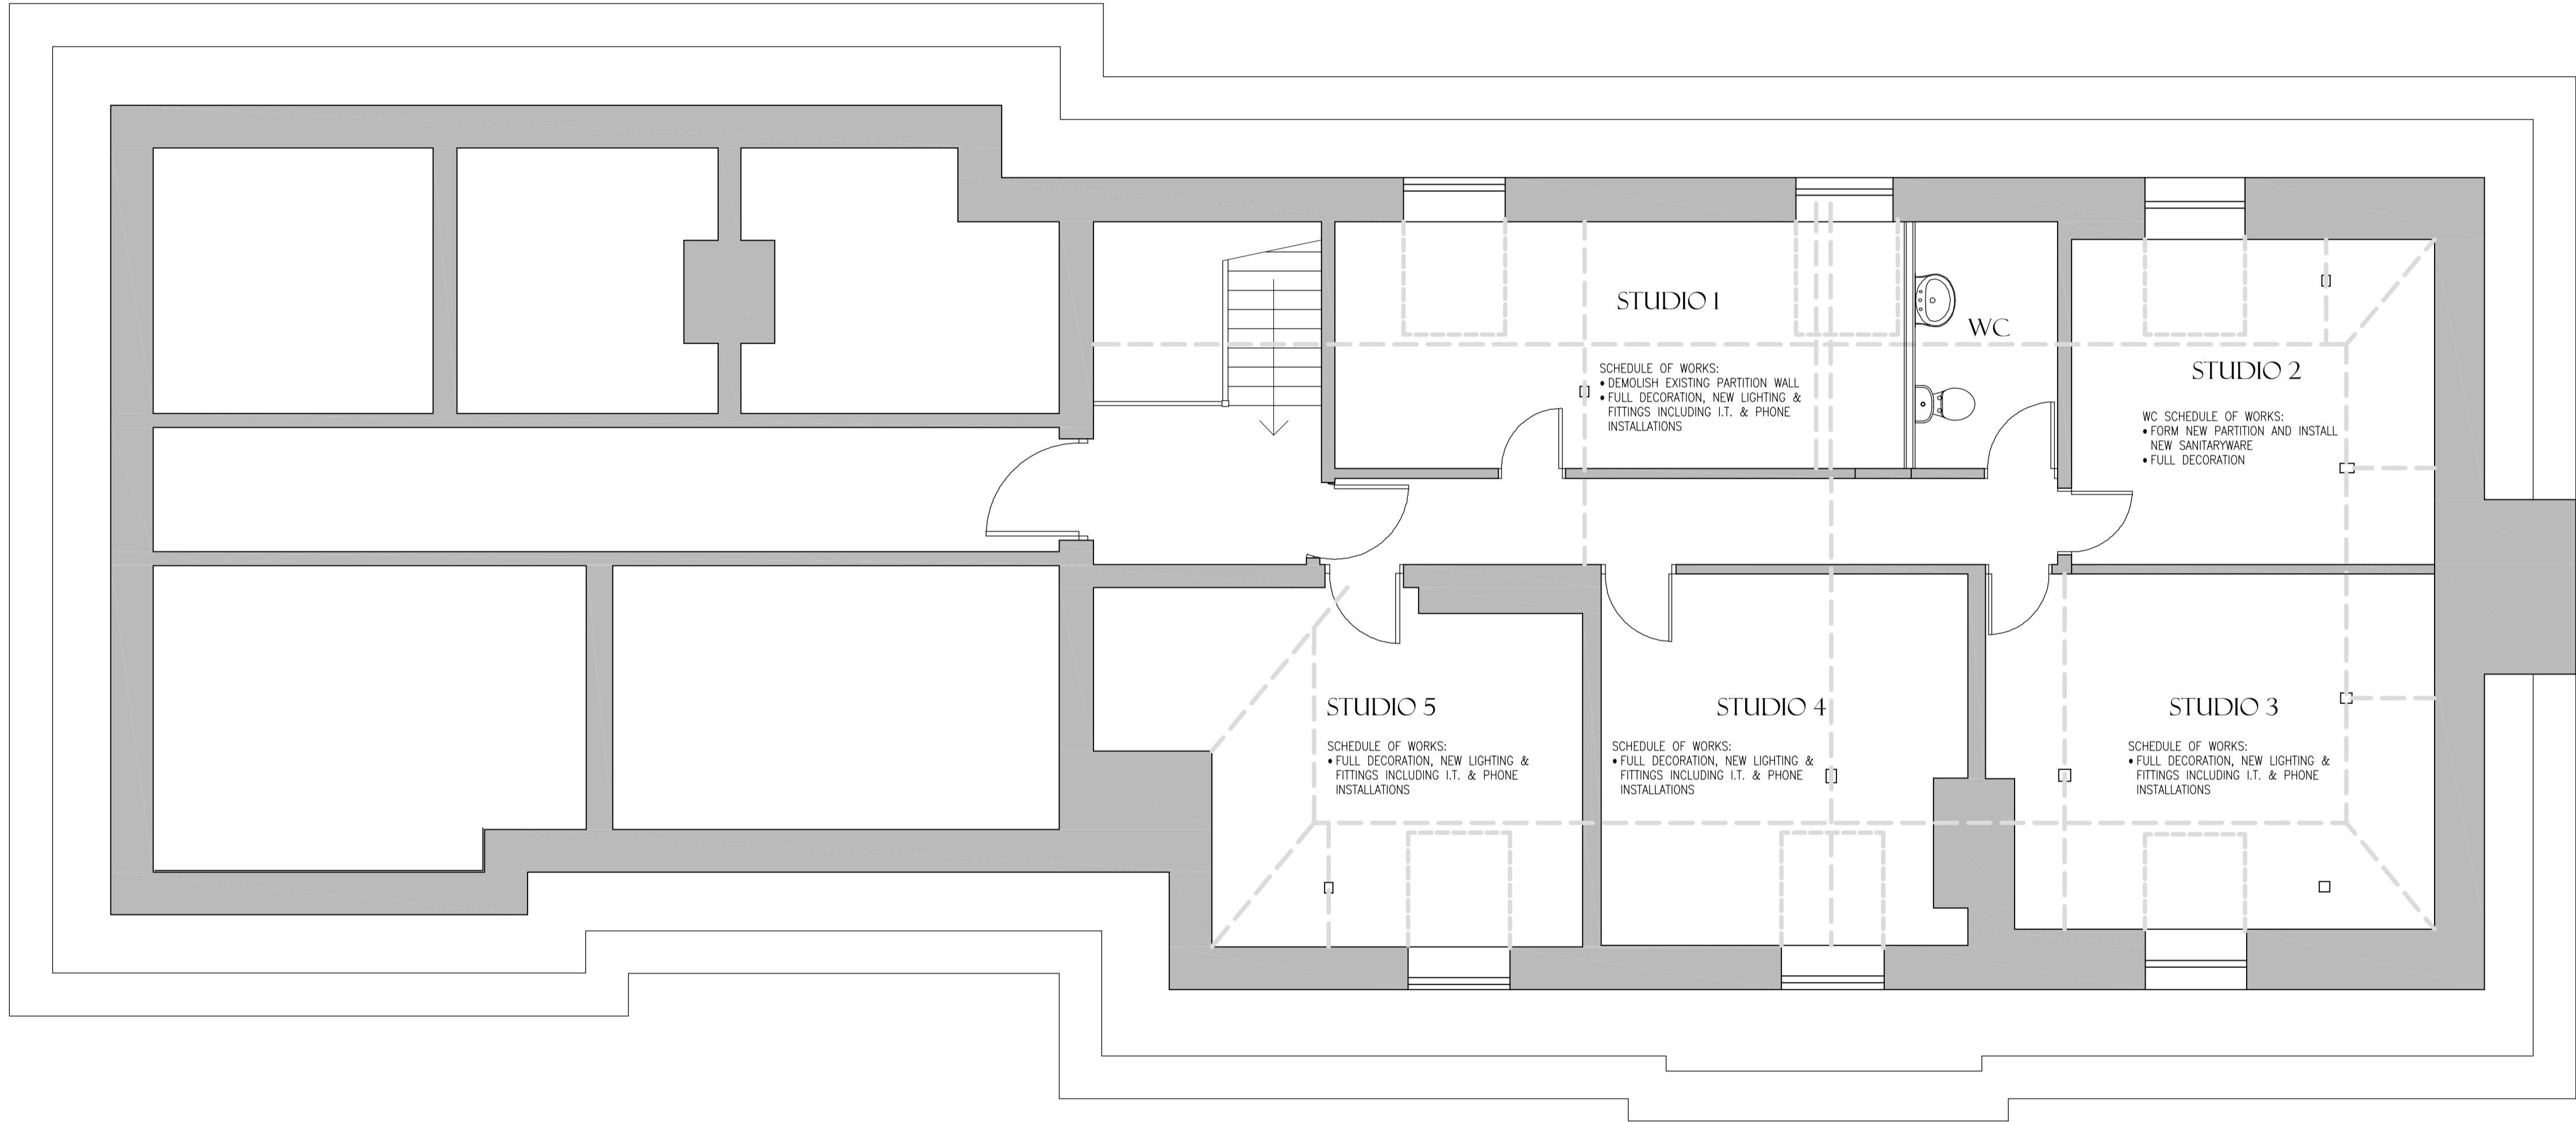

# PROPOSED BASEMENT PLAN

