
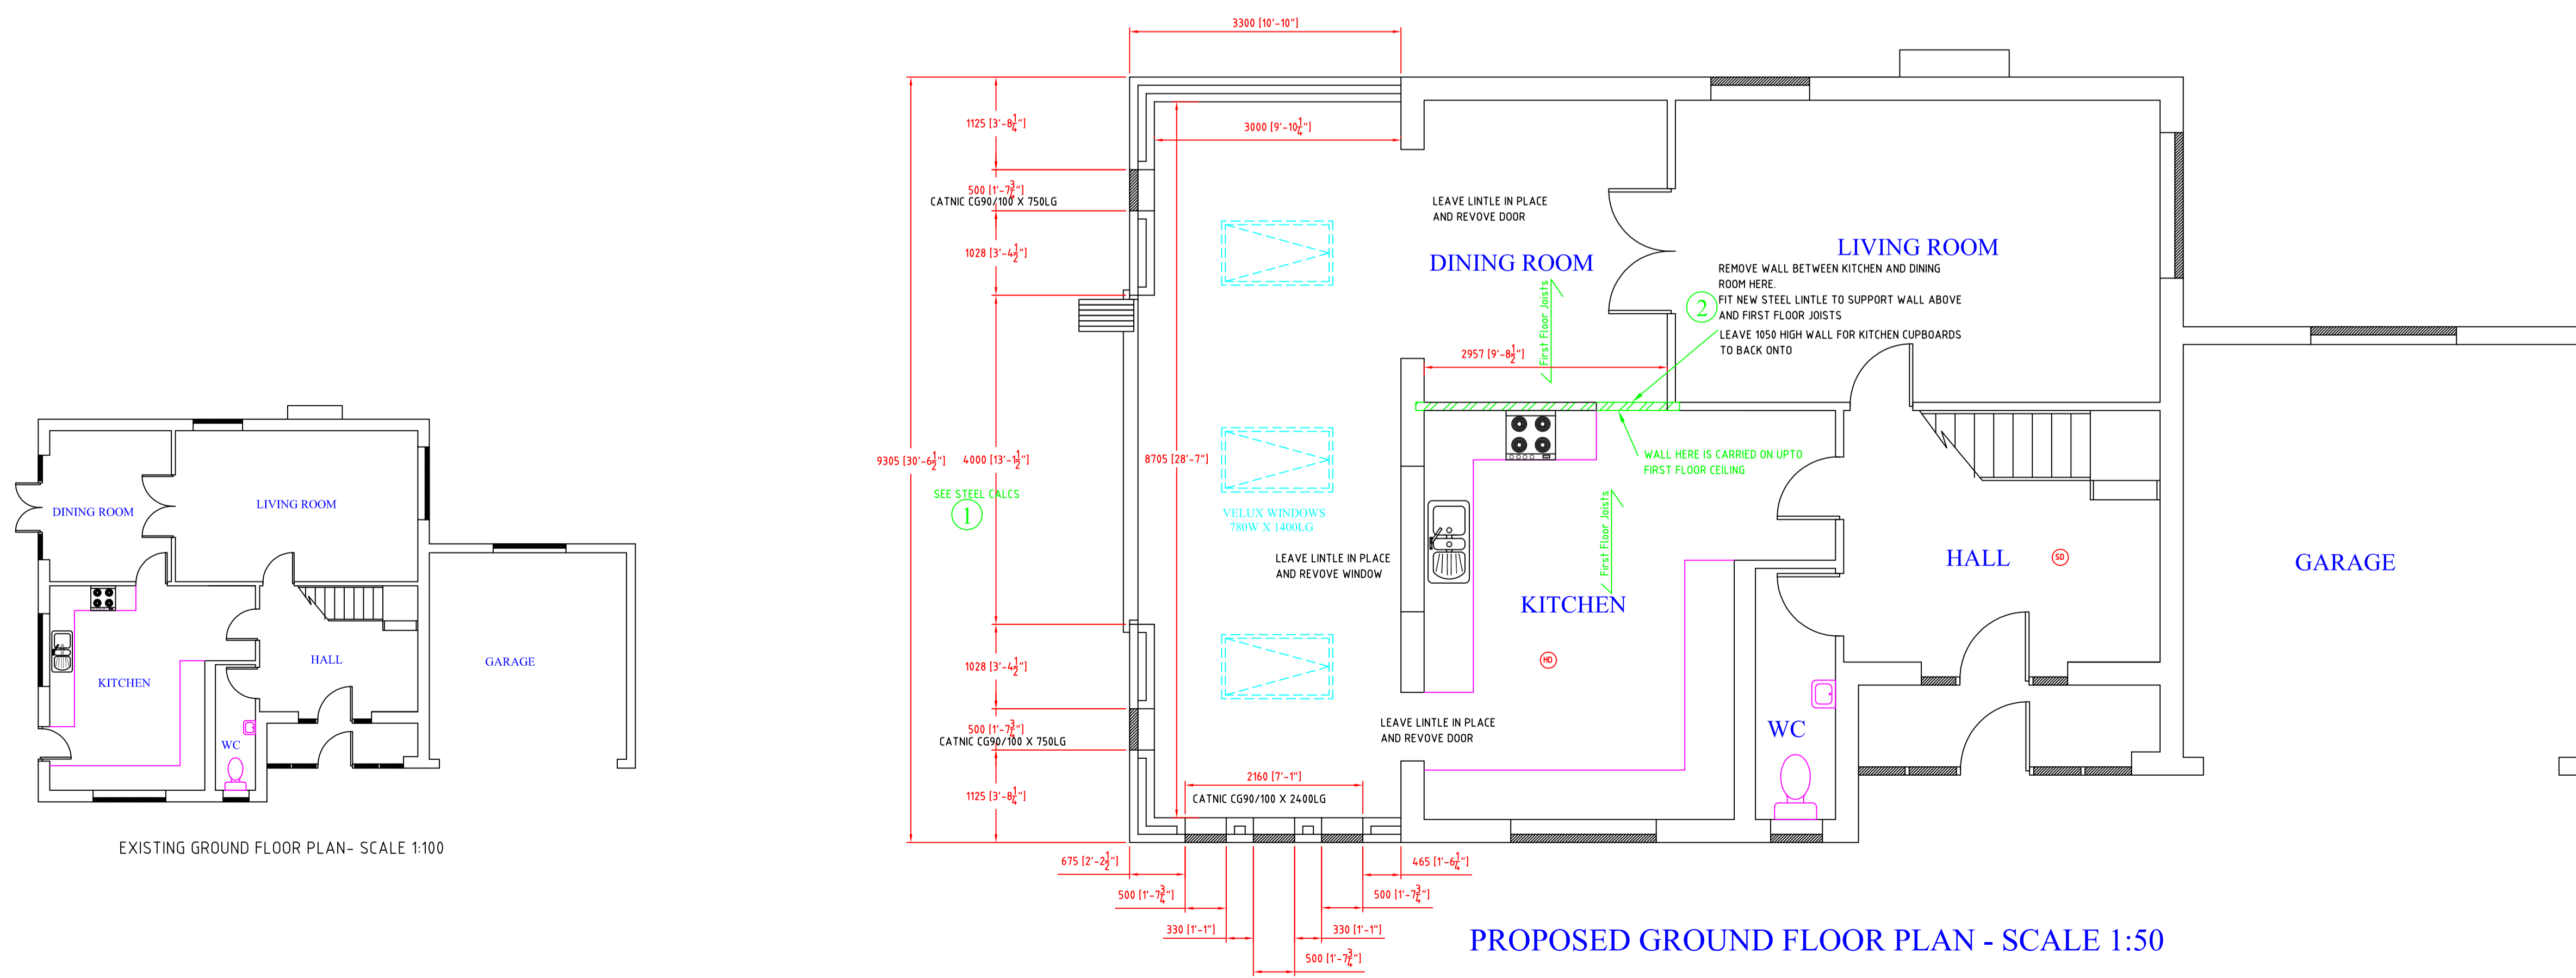


THIS PLAN IS WAITING APPROVAL

The proposal is to build a 2 storey G.F. extn to the side of this 3 bed detached house to add a sun lounge

All work will be carried out in accordance with Building Regulations and all materials used will be of good quality and to current B.S. specifications.

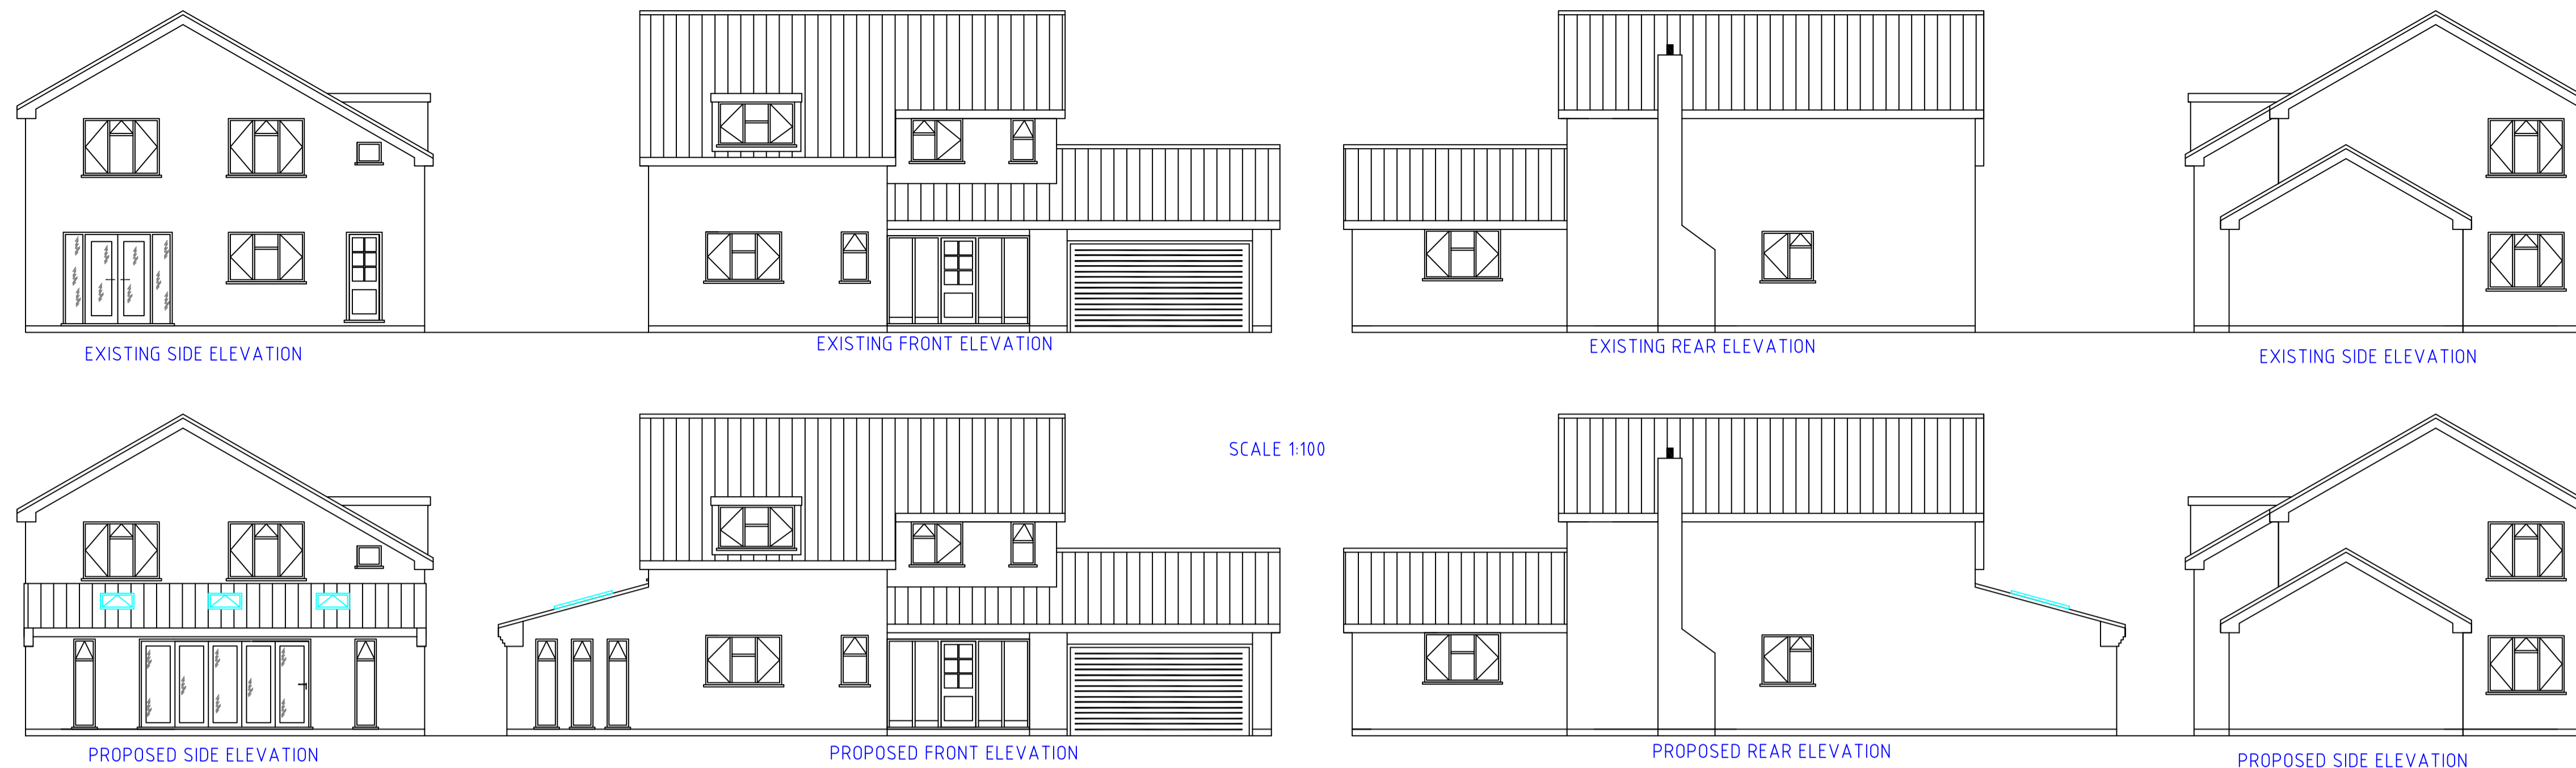

Client to arrange with contractor radiators and electrical sockets, lights and switch's as to positioning and location IF THERE IS A DISCREPANCY BETWEEN STUCTURAL CALCS AND THE PLAN THEN YOU SHOULD GET IN TOUCH TO CLARIFY CORRECT INFO

PLAN REVISION 'A'

SCALE 1:50 @ A1 SHEET 1 OF 1

Disclaimer  
 The information on this plan is dimensionally and technically correct to the best of the draughtsmen's knowledge who takes no responsibility for any errors detected after Building and Planning Control approval.

HOUSE PLAN DRAWING SERVICES  
 WOBURN HOUSE, PINE TREE CLOSE, WROOT  
 DONCASTER, DN9 2BT, TEL (01302)772150  
 MOBILE 07879-861191

EXTN FOR MR FOSTER  
 AT 15 THE MEADOWS, WESTWOODSIDE  
 DONCASTER, S. YORKS  
 DATE: 23/10/2015