


0051

approved under planning permission PA/2011/1577 dated 09.05.12

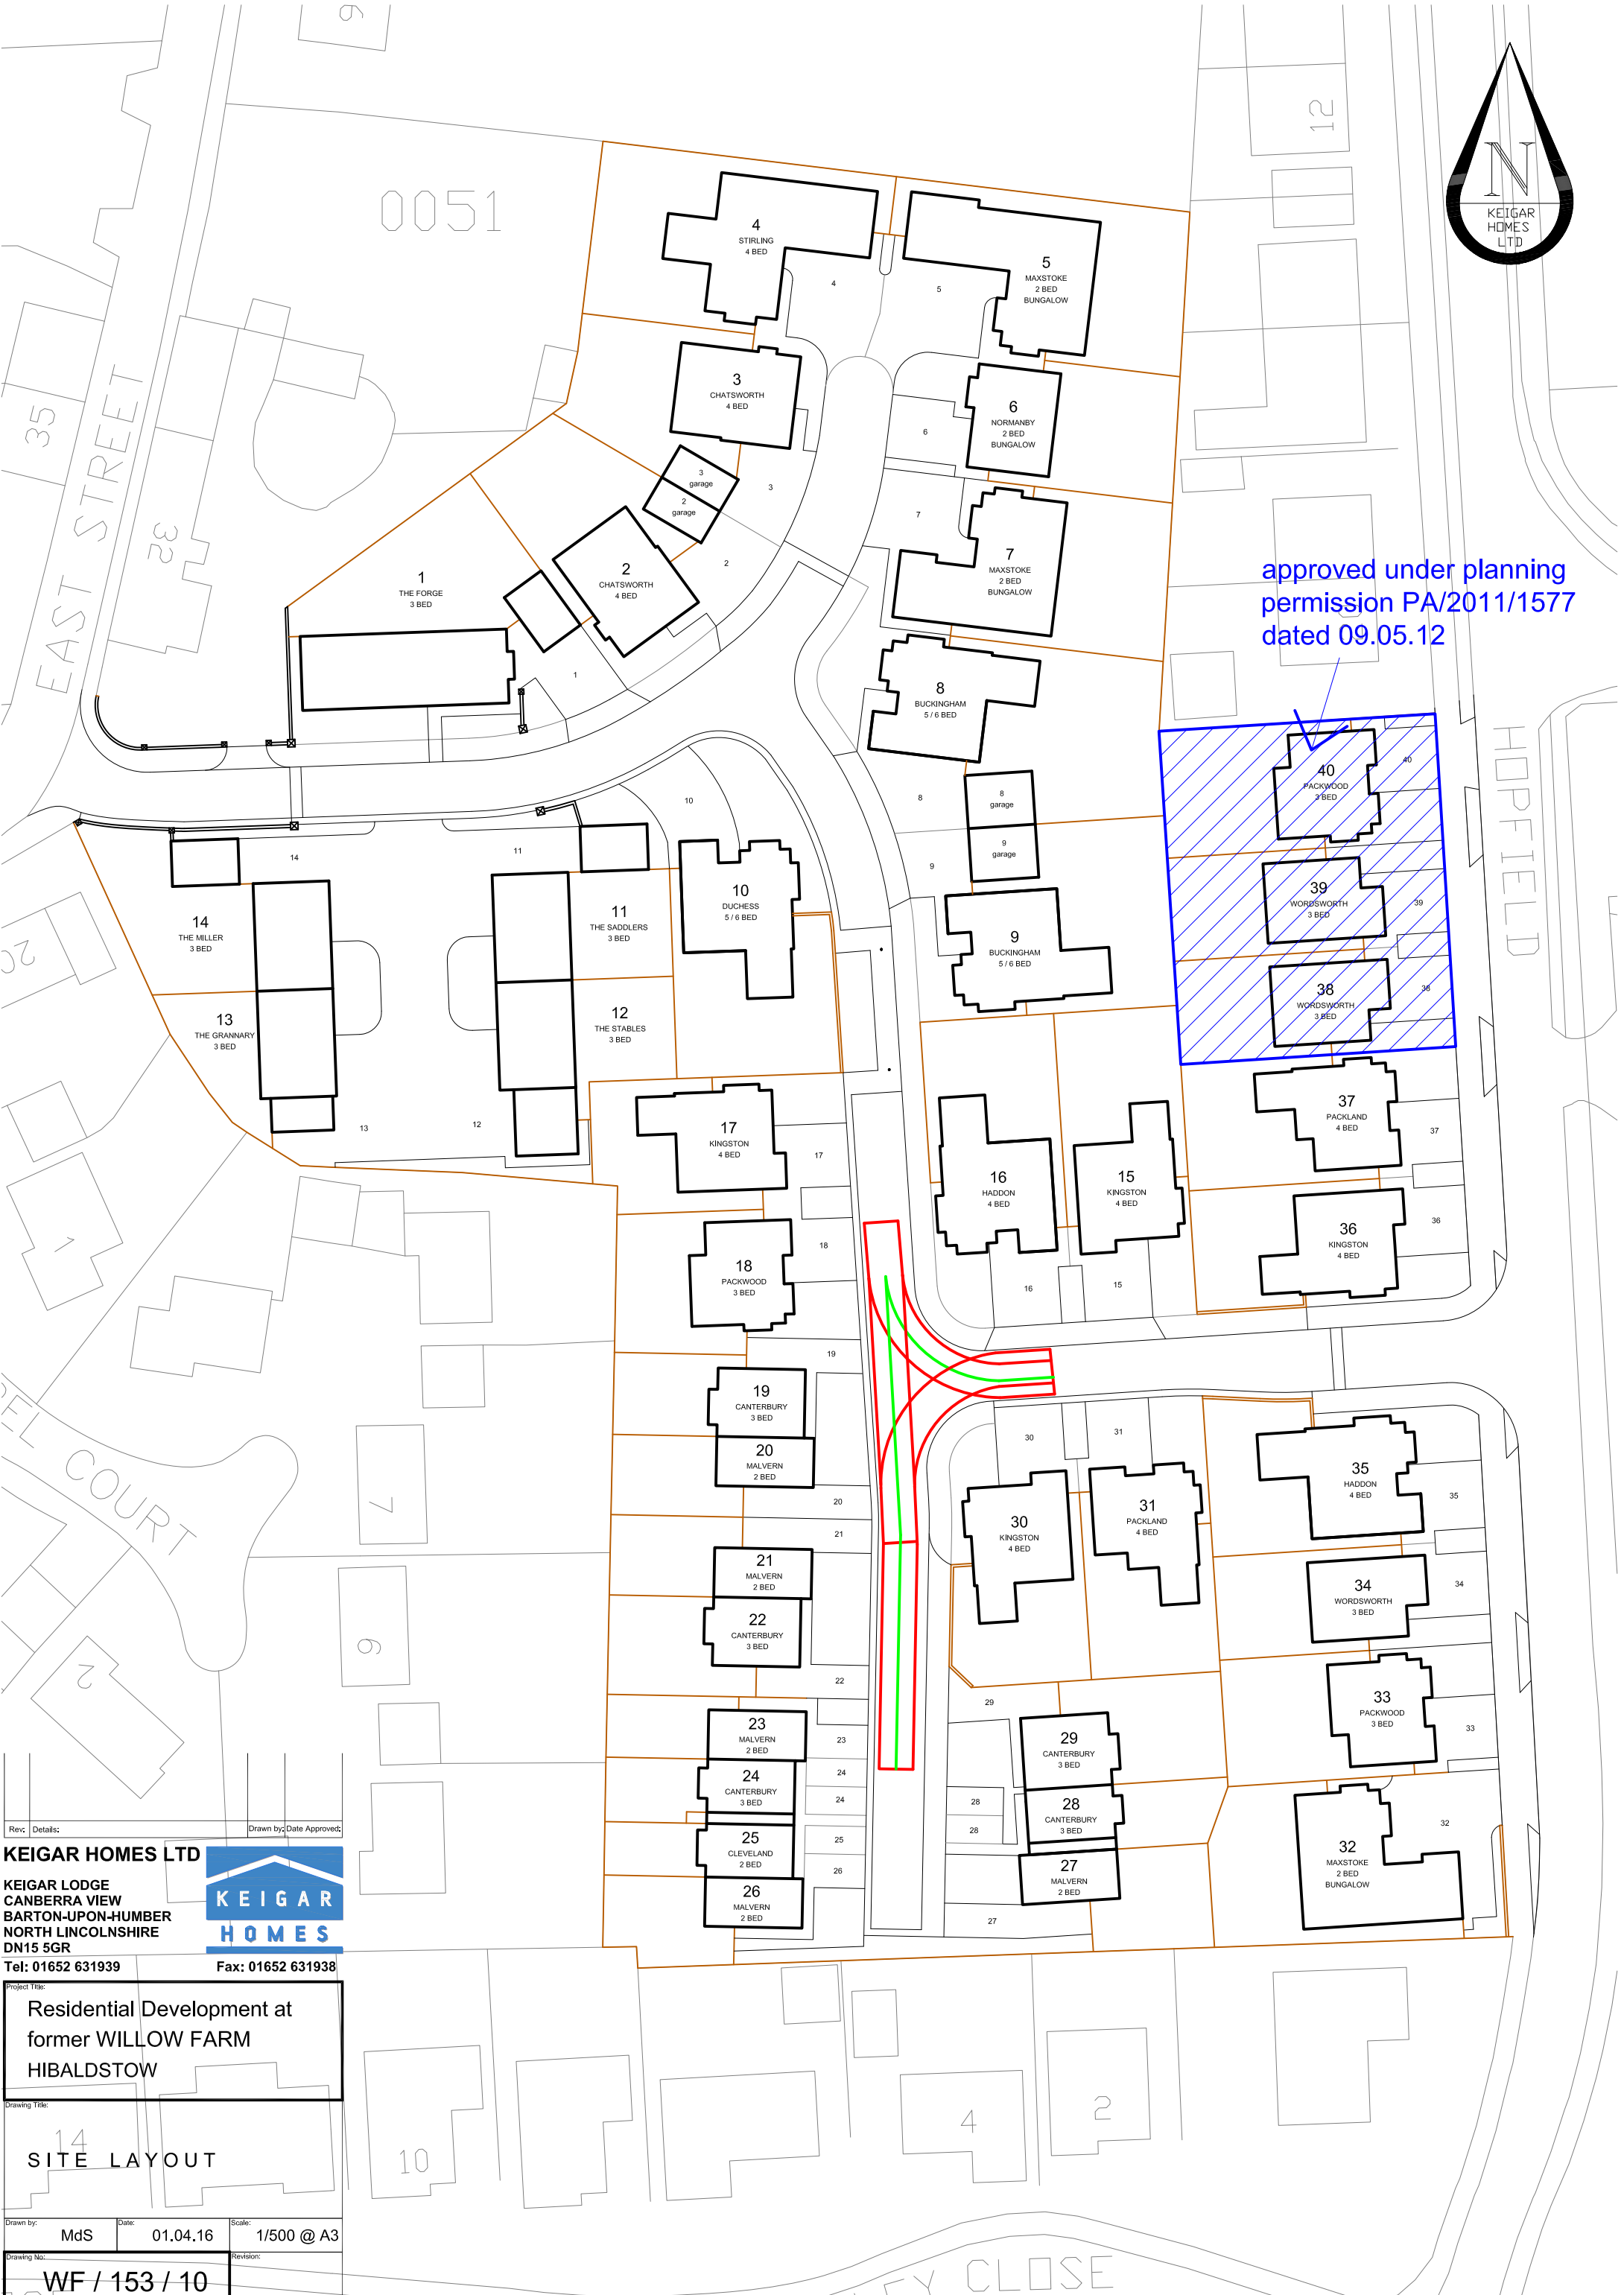

KEIGAR HOMES LTD
KEIGAR LODGE
CANNBERRA VIEW
BARTON-UPON-HUMBER
NORTH LINCOLNSHIRE
DN15 5GR
Tel: 01652 631939 Fax: 01652 631938

Project Title:
**Residential Development at
former WILLOW FARM
HIBALDSTOW**

Drawing Title:
**14
SITE LAYOUT**

Drawn by: MdS Date: 01.04.16 Scale: 1/500 @ A3

Revision:
WF / 153 / 10

0051

EAST STREET

HOPFIELD

DRILEY CLOSE