


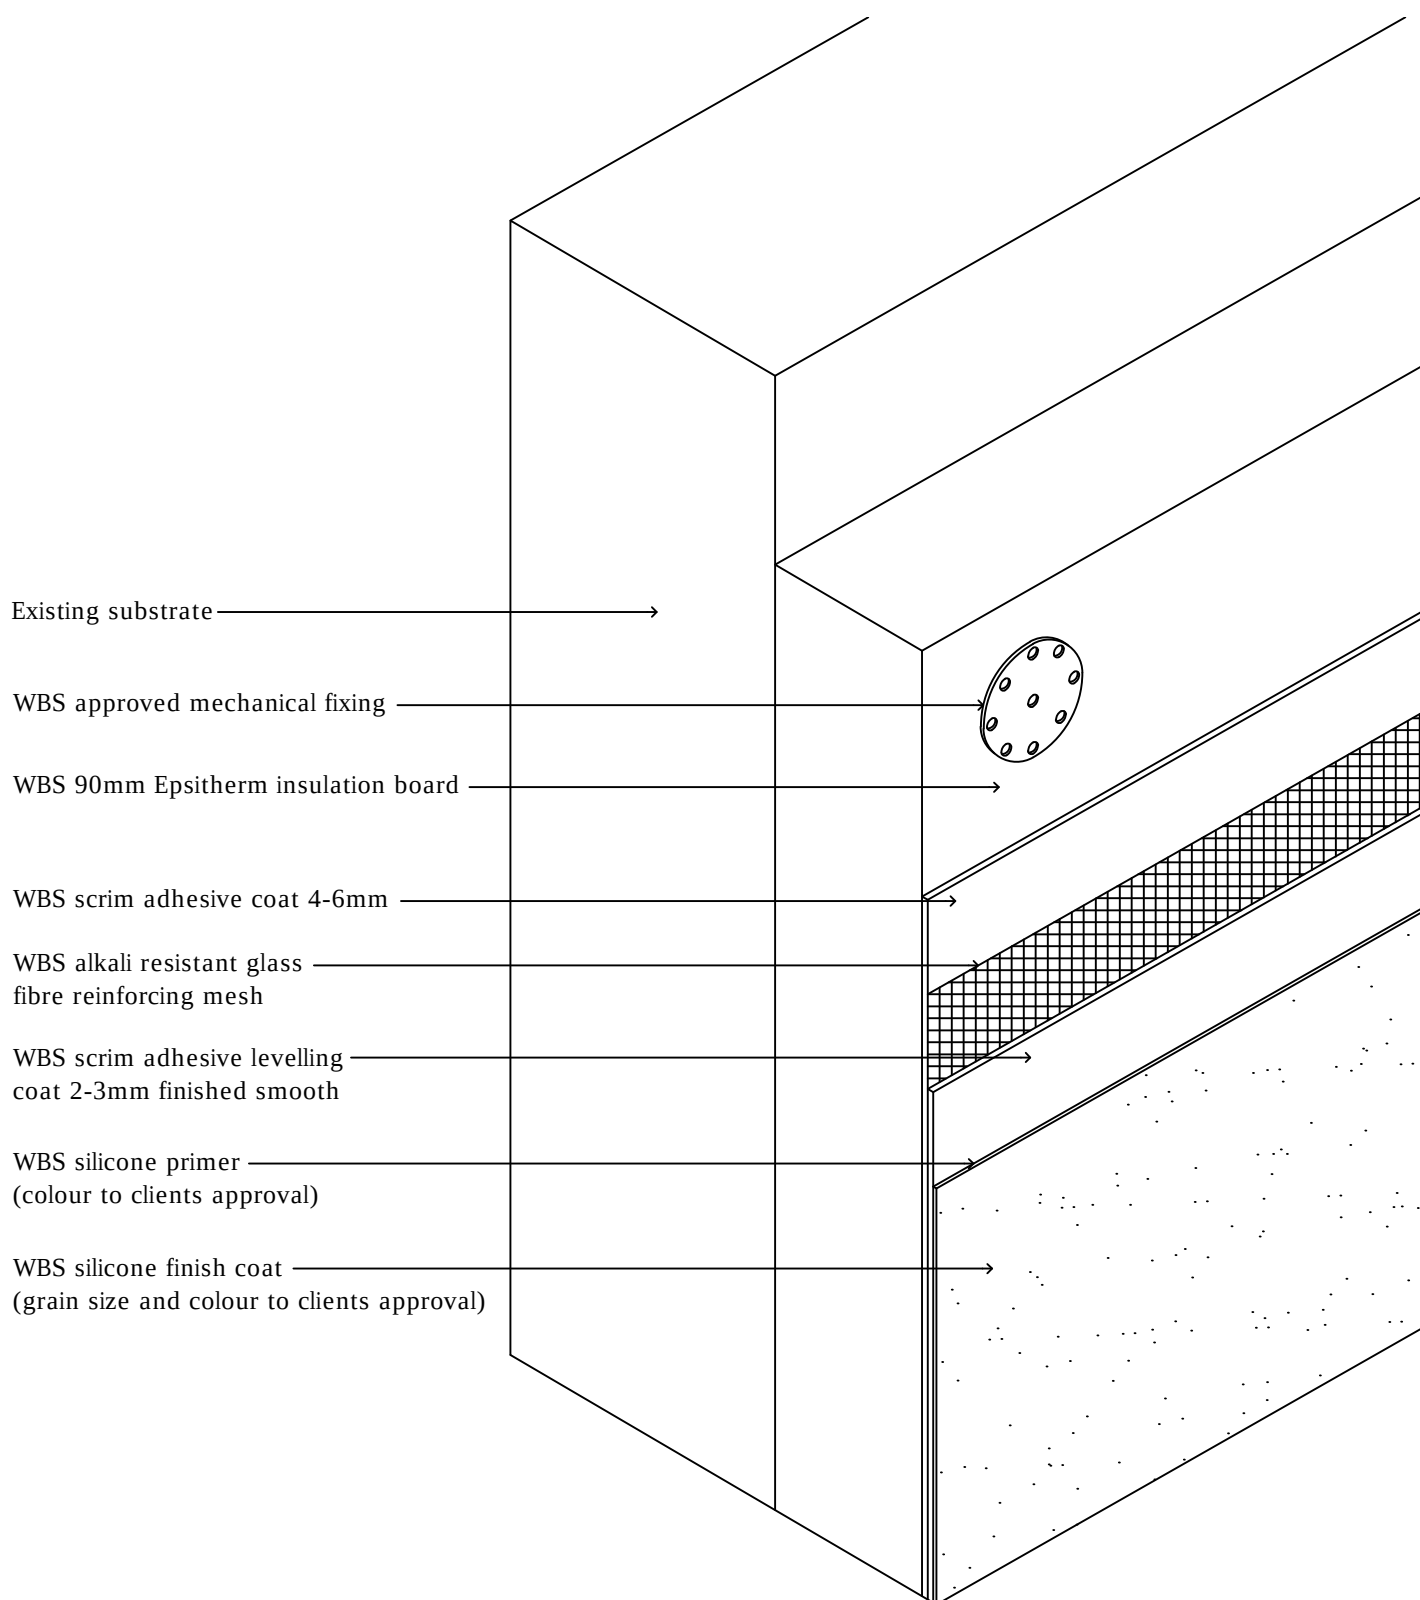

drawing. **Isometric - System build up**

date. February 2013

revision. -

drawn by. RC


scale. nts

drawing no. **MASONRY-EWI-SILICONE-01**


drawing set. 04



1 Kid Glove Road, Golborne Enterprise Park,
Golborne, Greater Manchester, WA3 3GS
Tel: 01942 717100 Fax: 01942 717101
Web: www.wbs-ltd.co.uk
E-mail: technical@wbs-ltd.co.uk

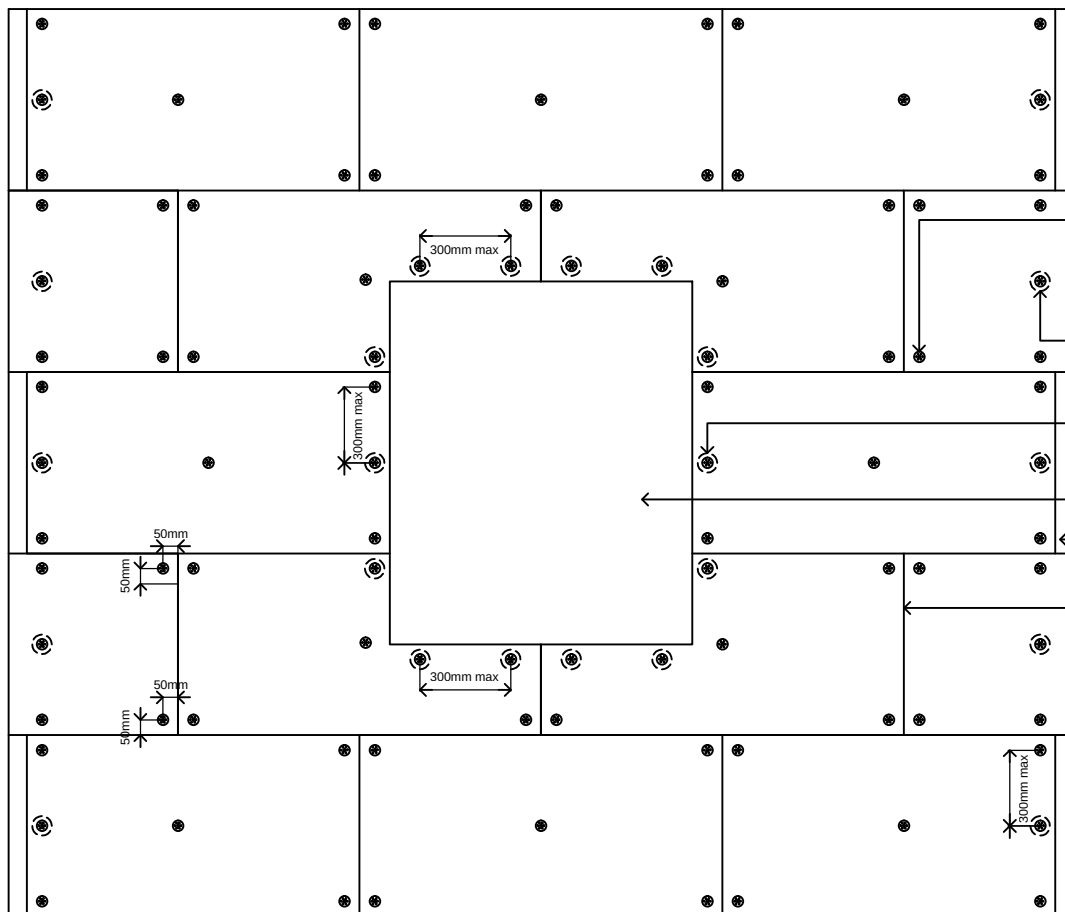

- WBS approved insulation fixings
1 in each corner of the board set
in 50mm in each direction and 1
in the centre of each board
- Fixings at a maximum of 300mm
centres at building corner
- Fixings at a maximum of 300mm
centres around all openings
- Window / door opening
- Staggered insulation board
joints at building corner
- 1200x600mm WBS 90mm
Epsitherm insulation
boards
N.B. 1 fixing per m2 must be installed
through the glass fibre mesh where
mineral fibre is the chosen insulant.
100 x 100mm scrim patch to be
applied over fixing head
- Stainless steel secondary fixings are
required on all buildings 4 storeys
and above

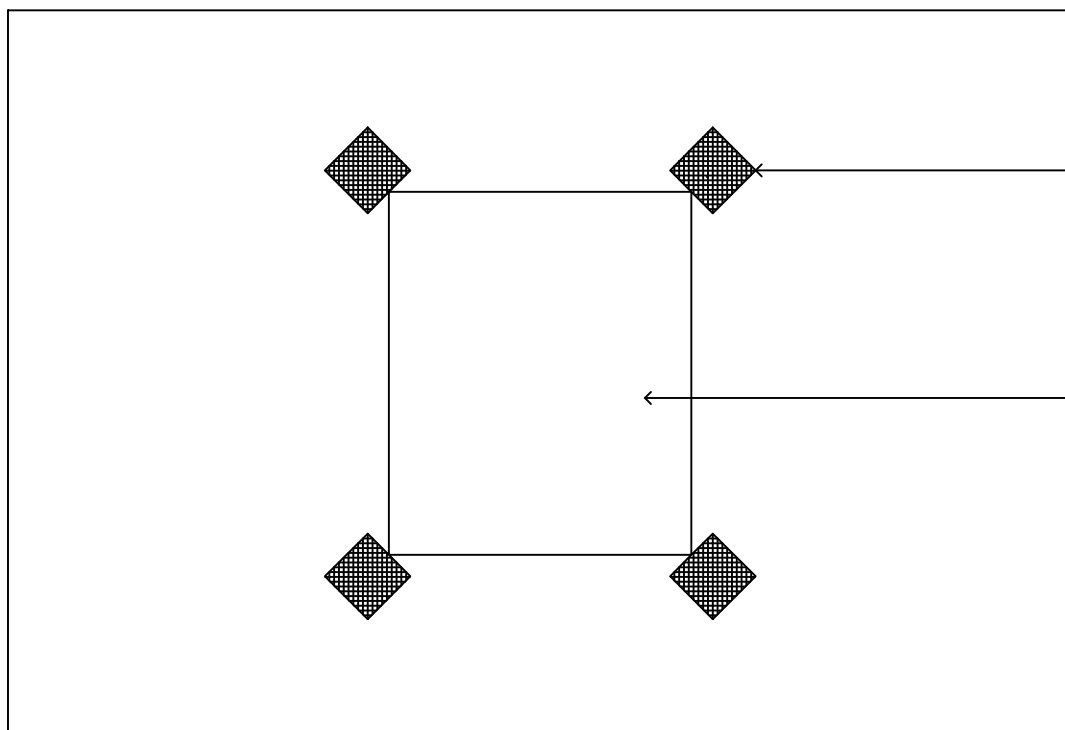

- 200x200mm glass fibre reinforcing
mesh scrim bedded in adhesive to
all window/door corners on top of
main reinforcing coat
- Window / door opening

drawing. **Fixing arrangement**

date. February 2013

revision. -

drawn by. RC


scale. nts

drawing no. **MASONRY-EWI-SILICONE-02**

drawing set. 04



1 Kid Glove Road, Golborne Enterprise Park,
Golborne, Greater Manchester, WA3 3GS
Tel: 01942 717100 Fax: 01942 717101
Web: www.wbs-ltd.co.uk
E-mail: technical@wbs-ltd.co.uk

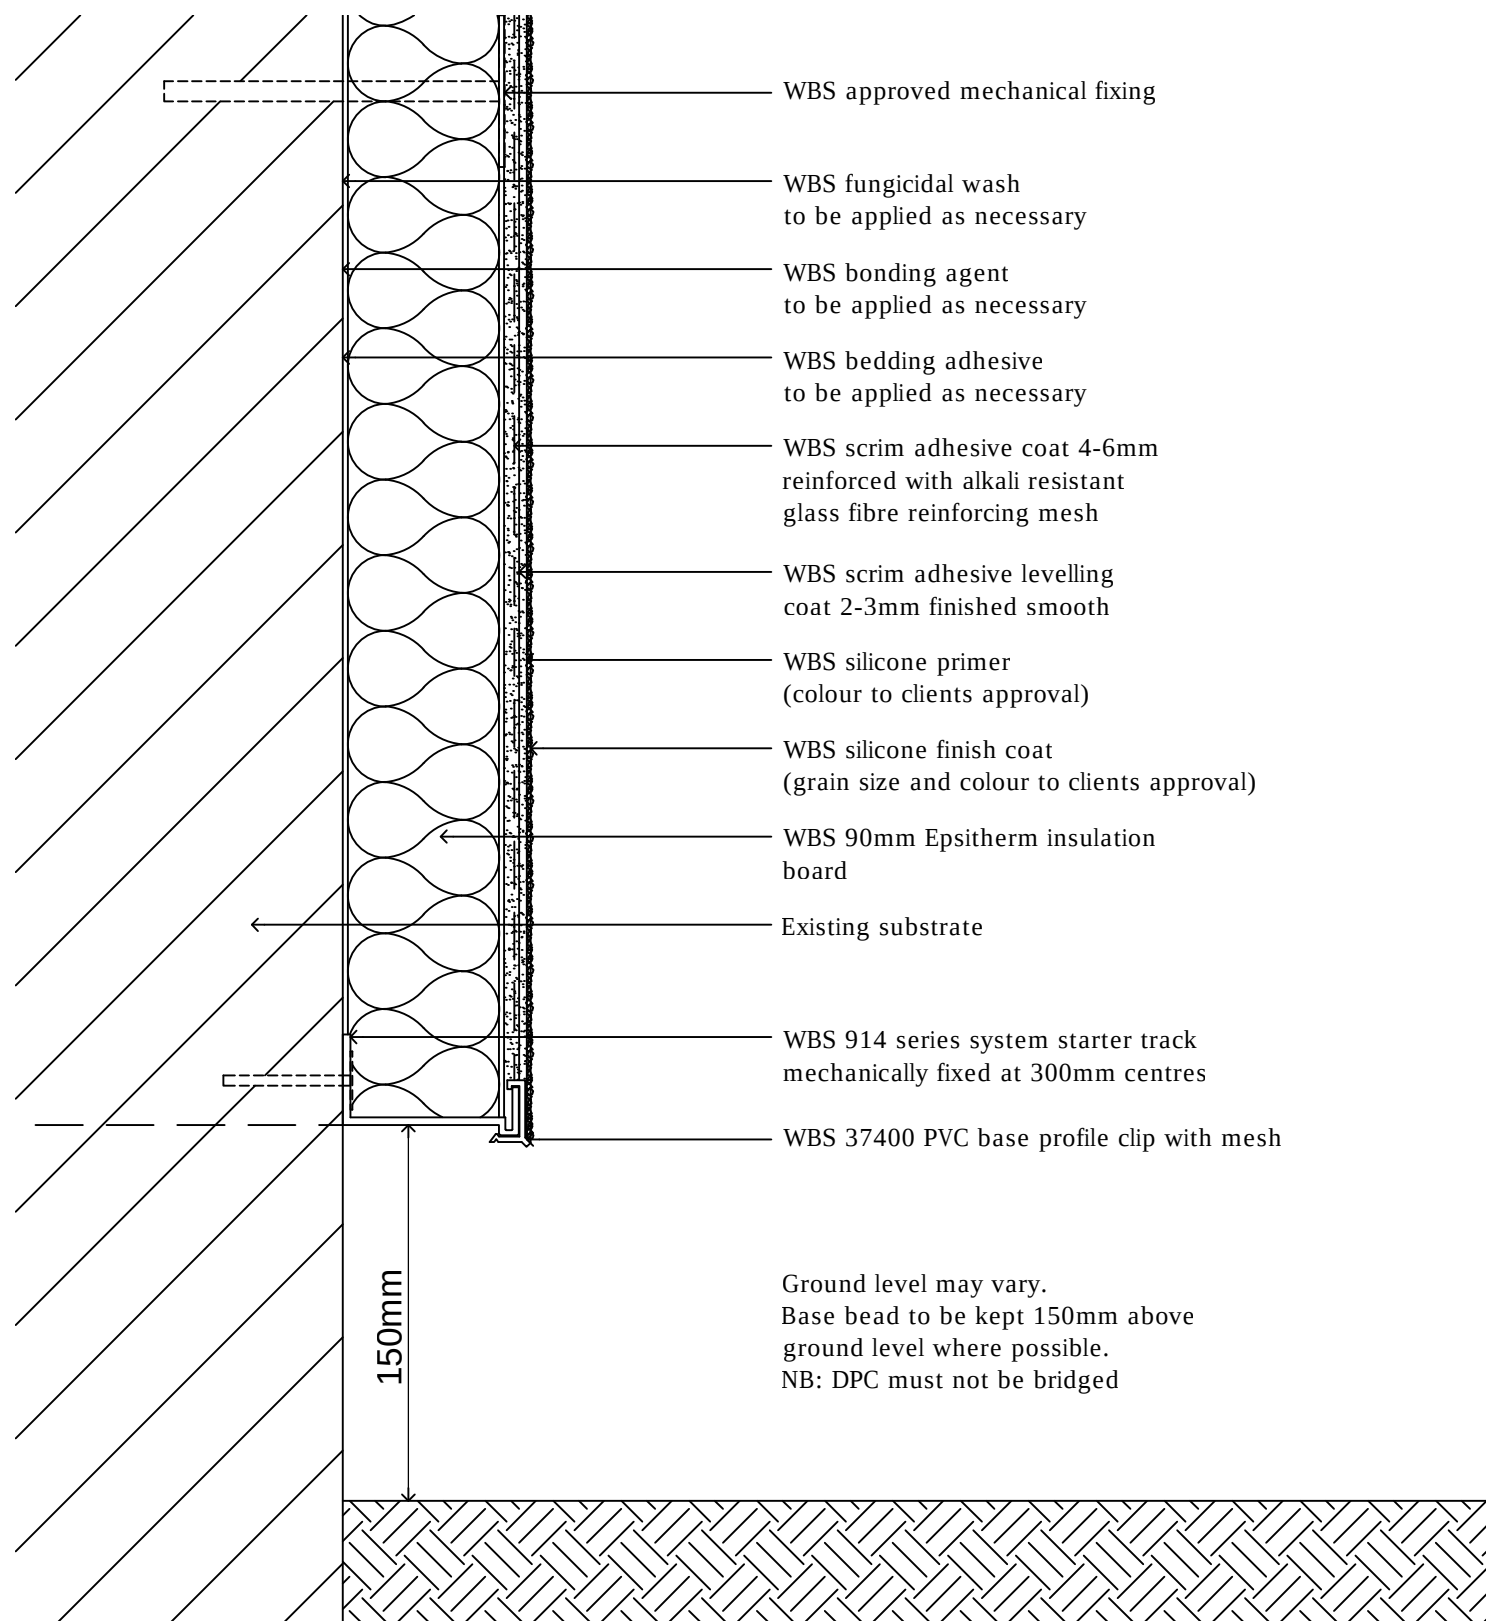

drawing. **Base bead detail**

date. February 2013

revision. -

drawn by. RC


scale. nts

drawing no. **MASONRY-EWI-SILICONE-03**

drawing set. 04



1 Kid Glove Road, Golborne Enterprise Park,
Golborne, Greater Manchester, WA3 3GS
Tel: 01942 717100 Fax: 01942 717101
Web: www.wbs-ltd.co.uk
E-mail: technical@wbs-ltd.co.uk

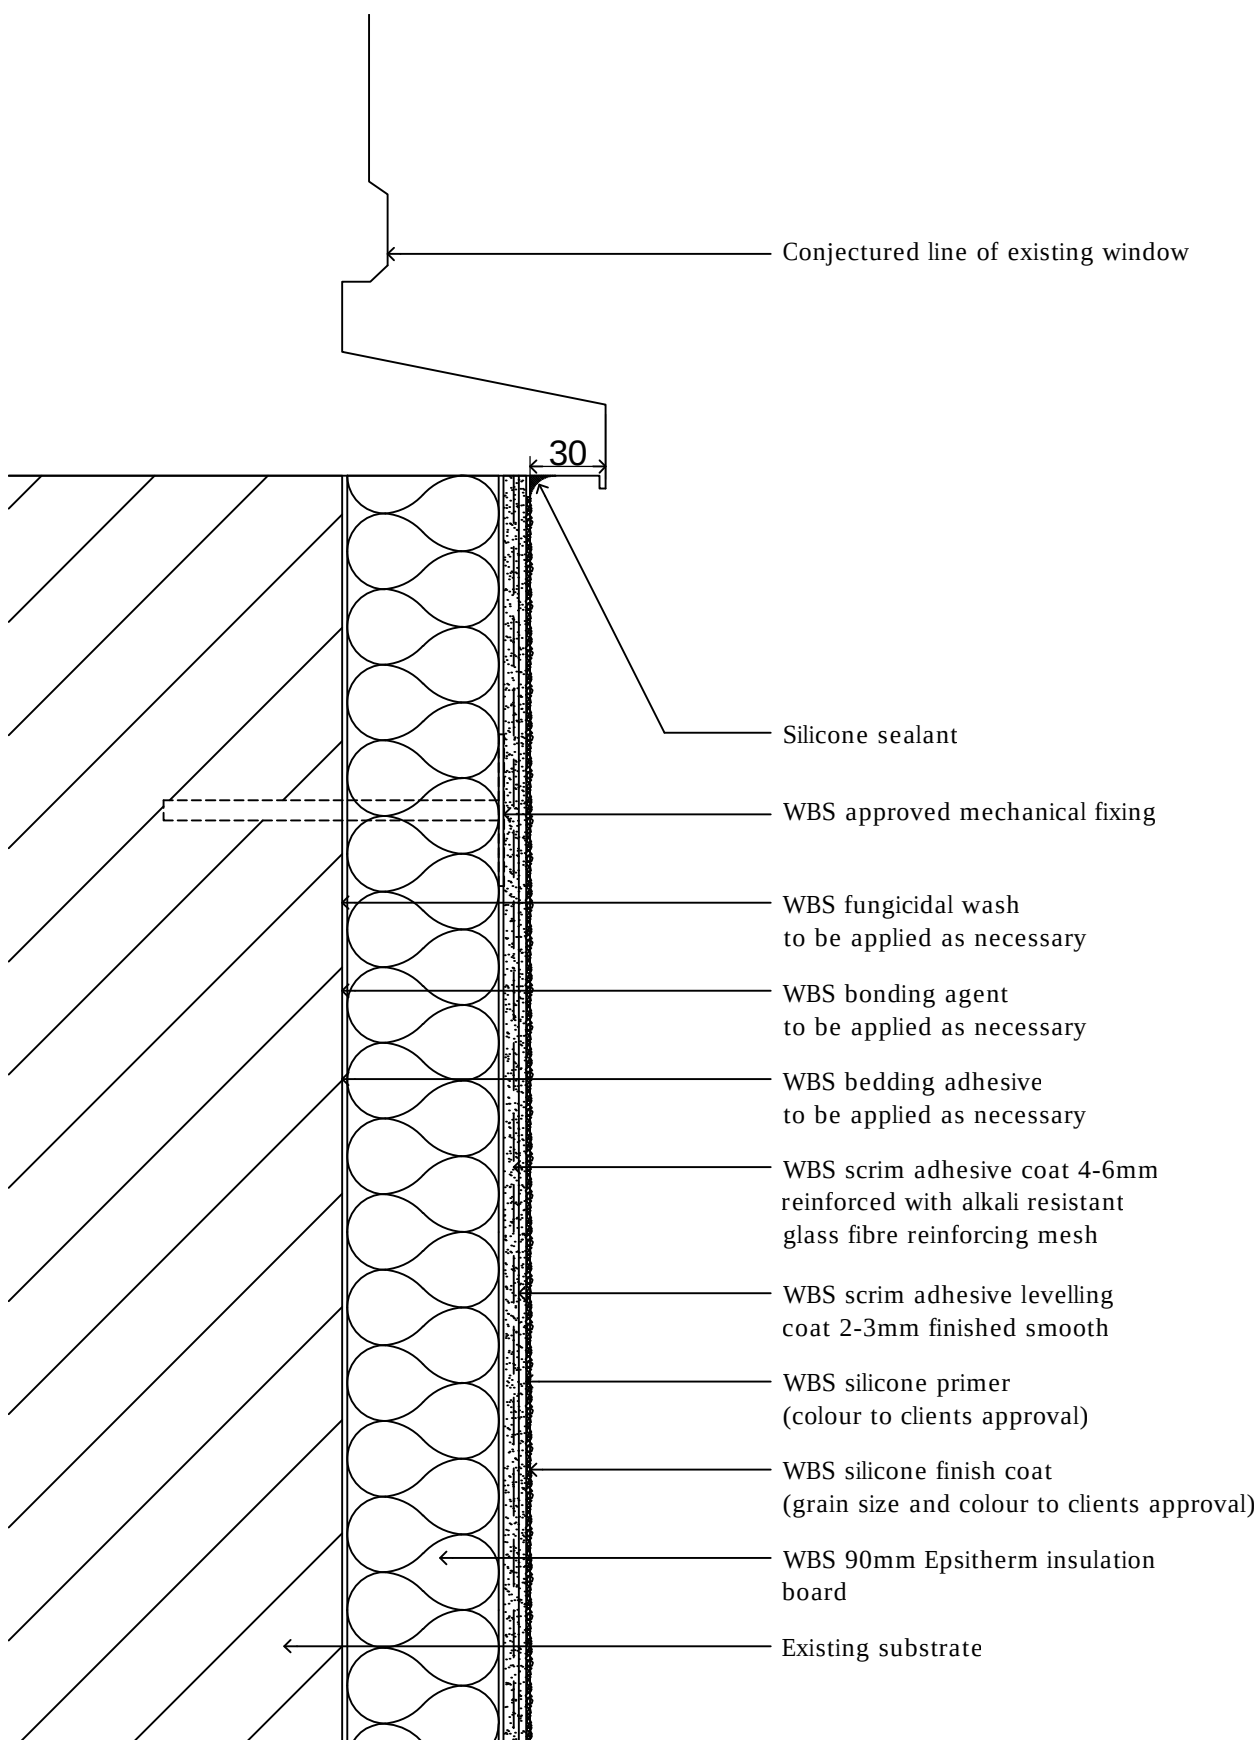

drawing. **Window cill detail**

date. February 2013

revision. -

drawn by. RC


scale. nts

drawing no. **MASONRY-EWI-SILICONE-04**

drawing set. 04



1 Kid Glove Road, Golborne Enterprise Park,
Golborne, Greater Manchester, WA3 3GS
Tel: 01942 717100 Fax: 01942 717101
Web: www.wbs-ltd.co.uk
E-mail: technical@wbs-ltd.co.uk

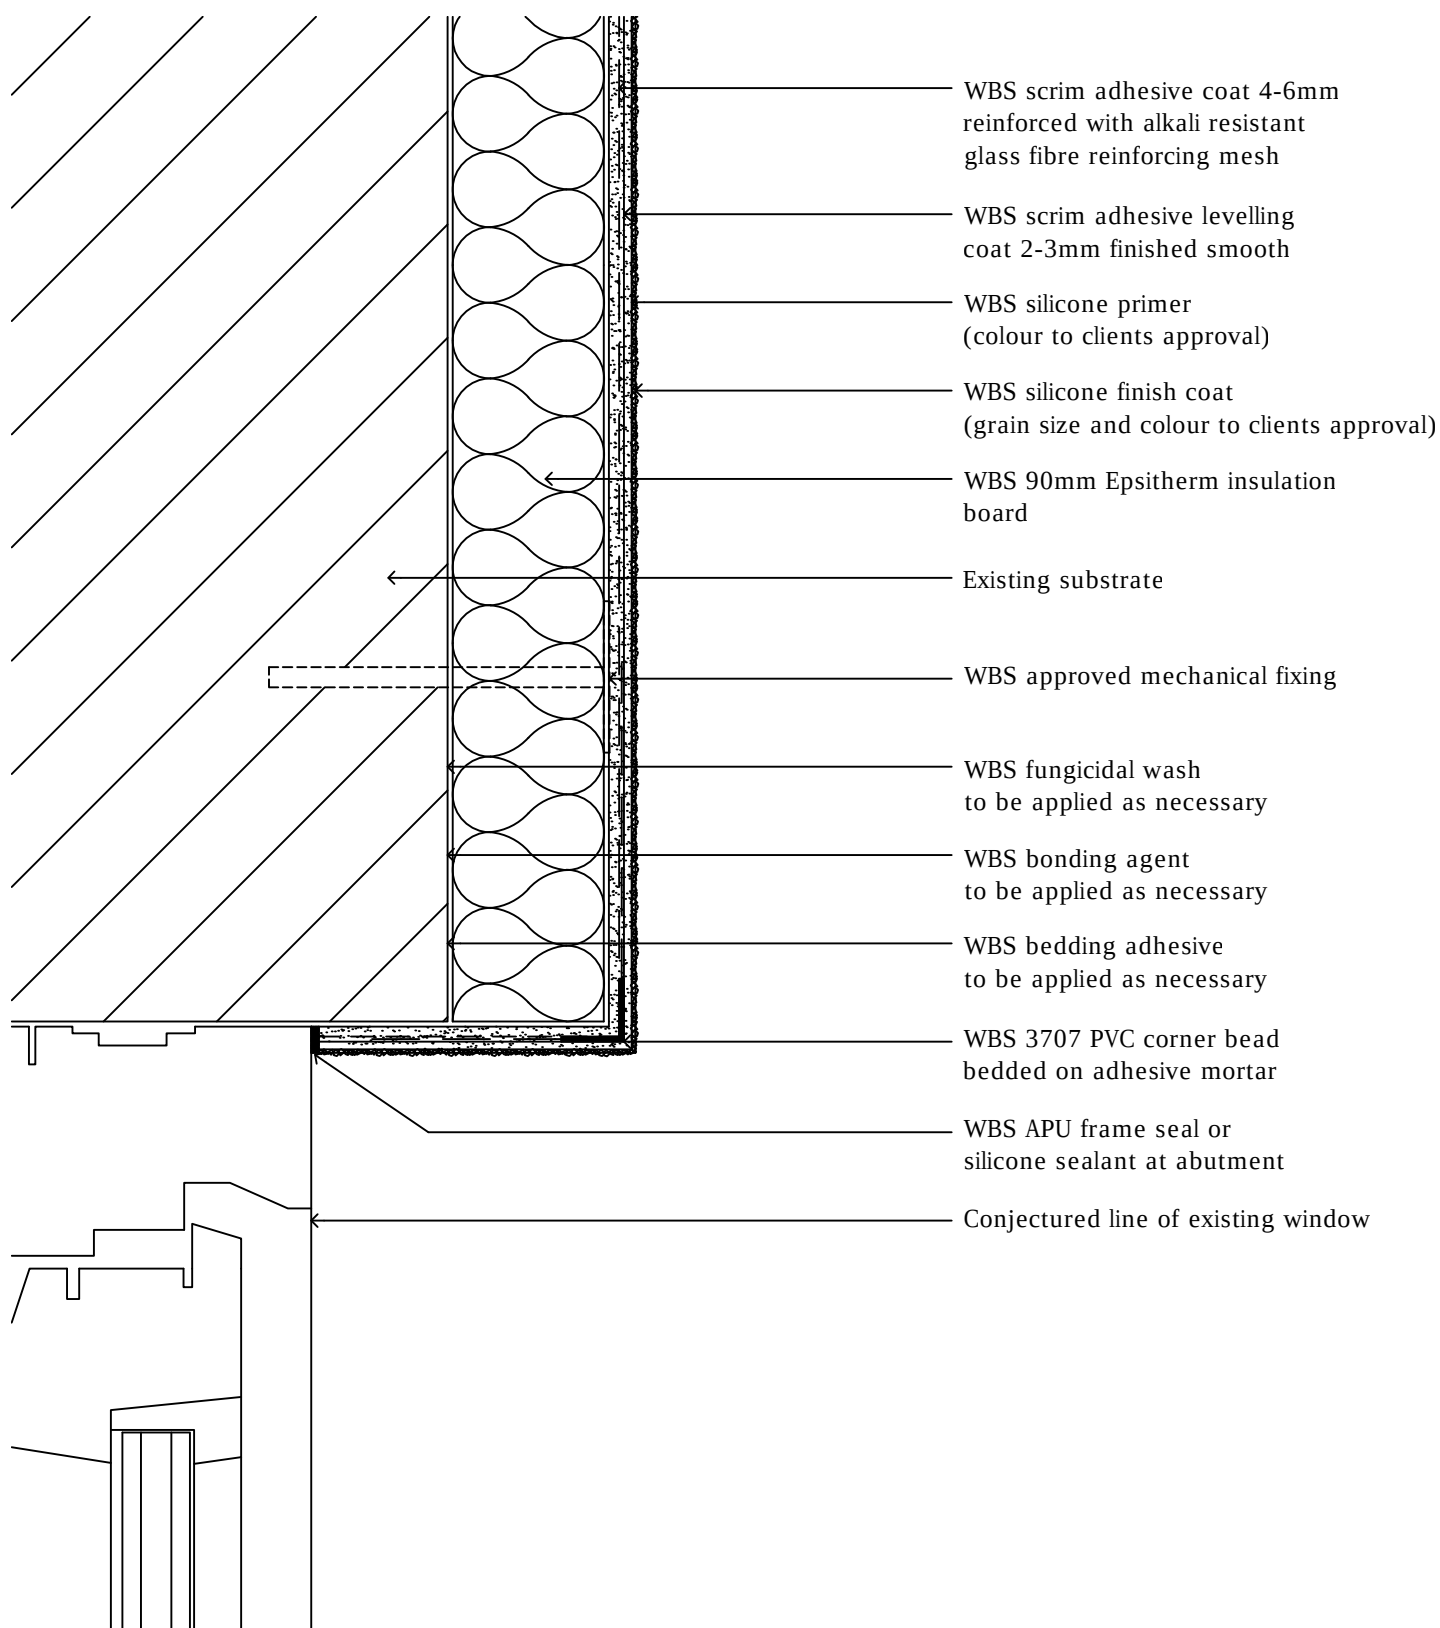

drawing. **Window head detail 1 of 2**

date. February 2013

revision. -


drawn by. RC

scale. nts

drawing no. **MASONRY-EWI-SILICONE-05A** drawing set. 04



1 Kid Glove Road, Golborne Enterprise Park,
Golborne, Greater Manchester, WA3 3GS
Tel: 01942 717100 Fax: 01942 717101
Web: www.wbs-ltd.co.uk
E-mail: technical@wbs-ltd.co.uk

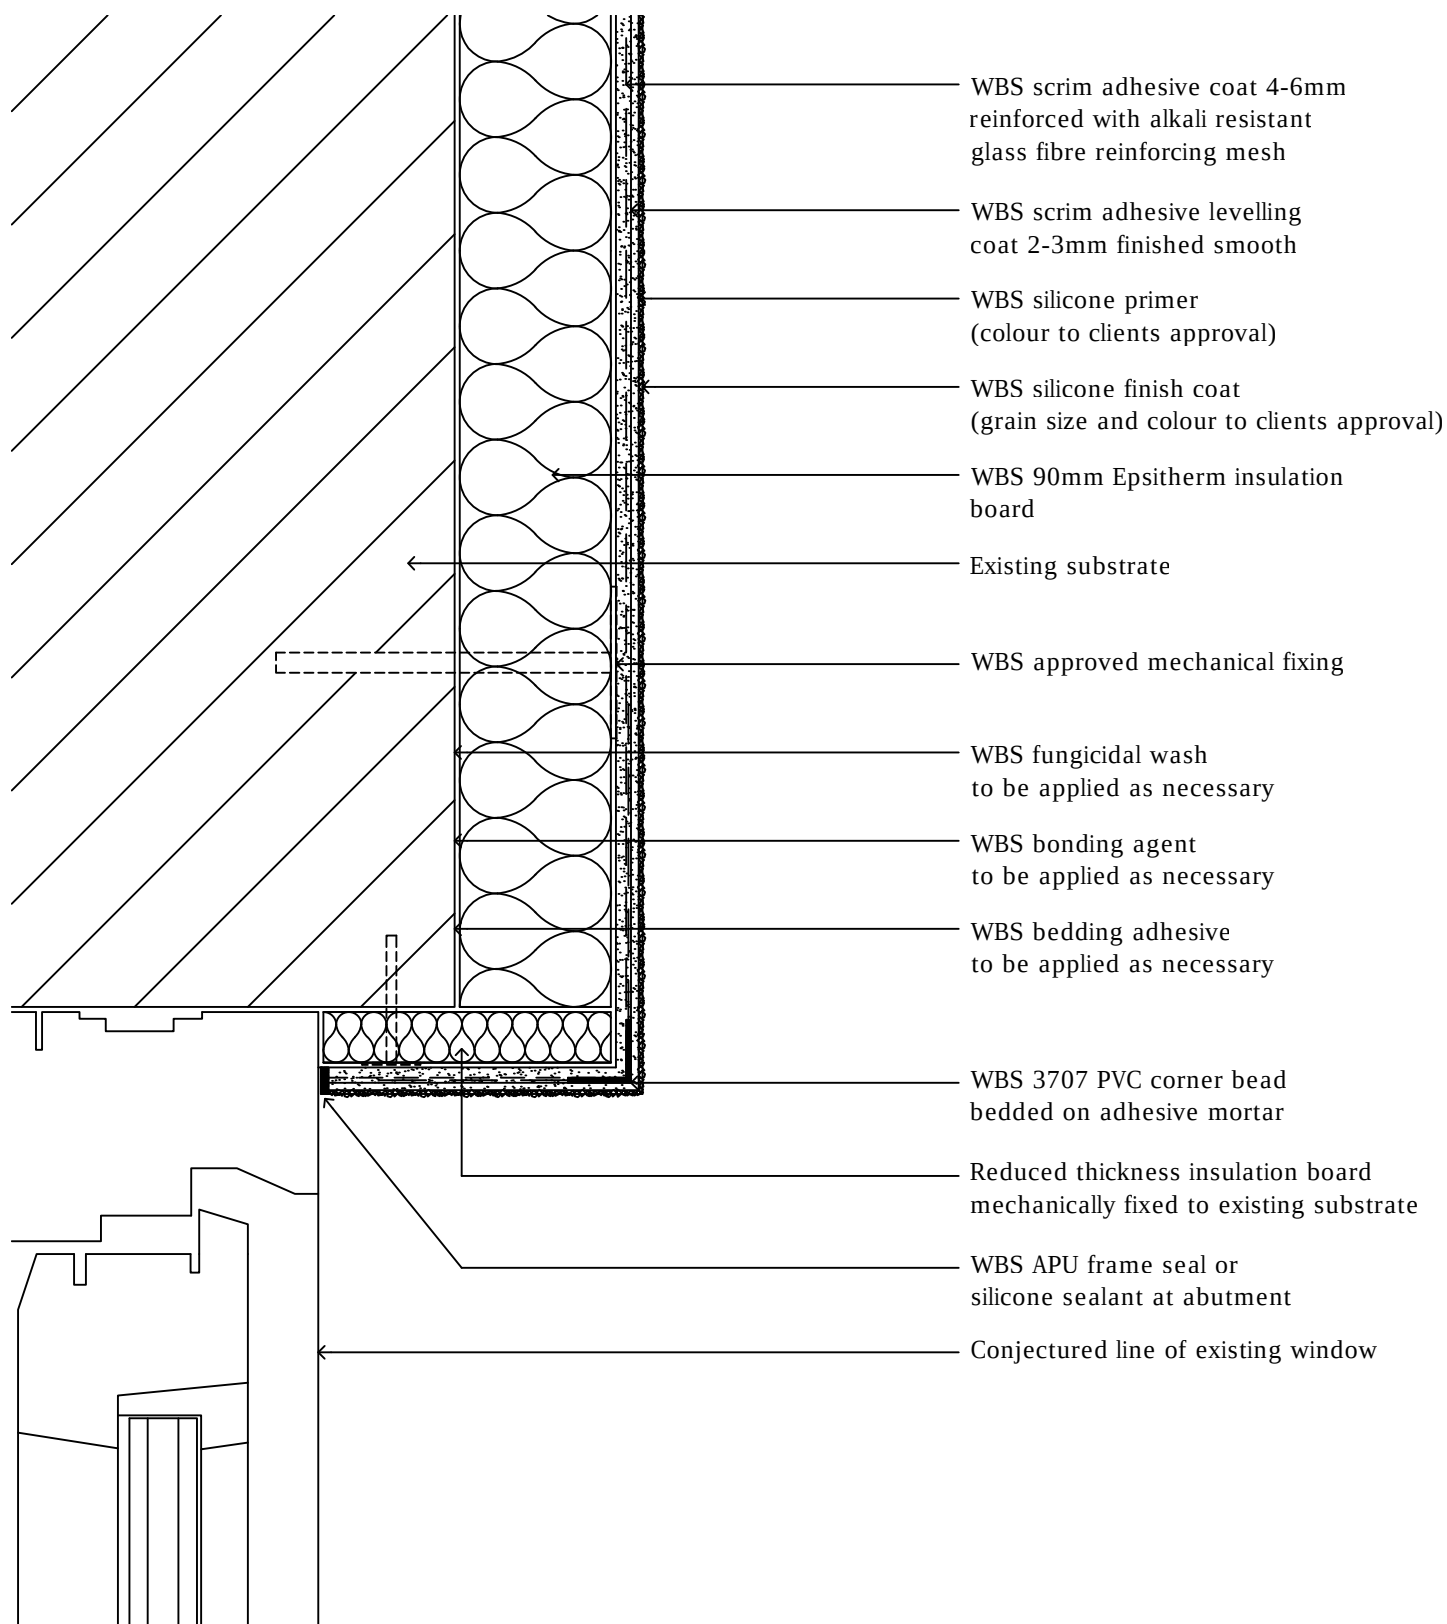

drawing. **Window head detail 2 of 2**

date. February 2013

revision. -


drawn by. RC

scale. nts

drawing no. **MASONRY-EWI-SILICONE-05B** drawing set. 04



1 Kid Glove Road, Golborne Enterprise Park,
Golborne, Greater Manchester, WA3 3GS
Tel: 01942 717100 Fax: 01942 717101
Web: www.wbs-ltd.co.uk
E-mail: technical@wbs-ltd.co.uk

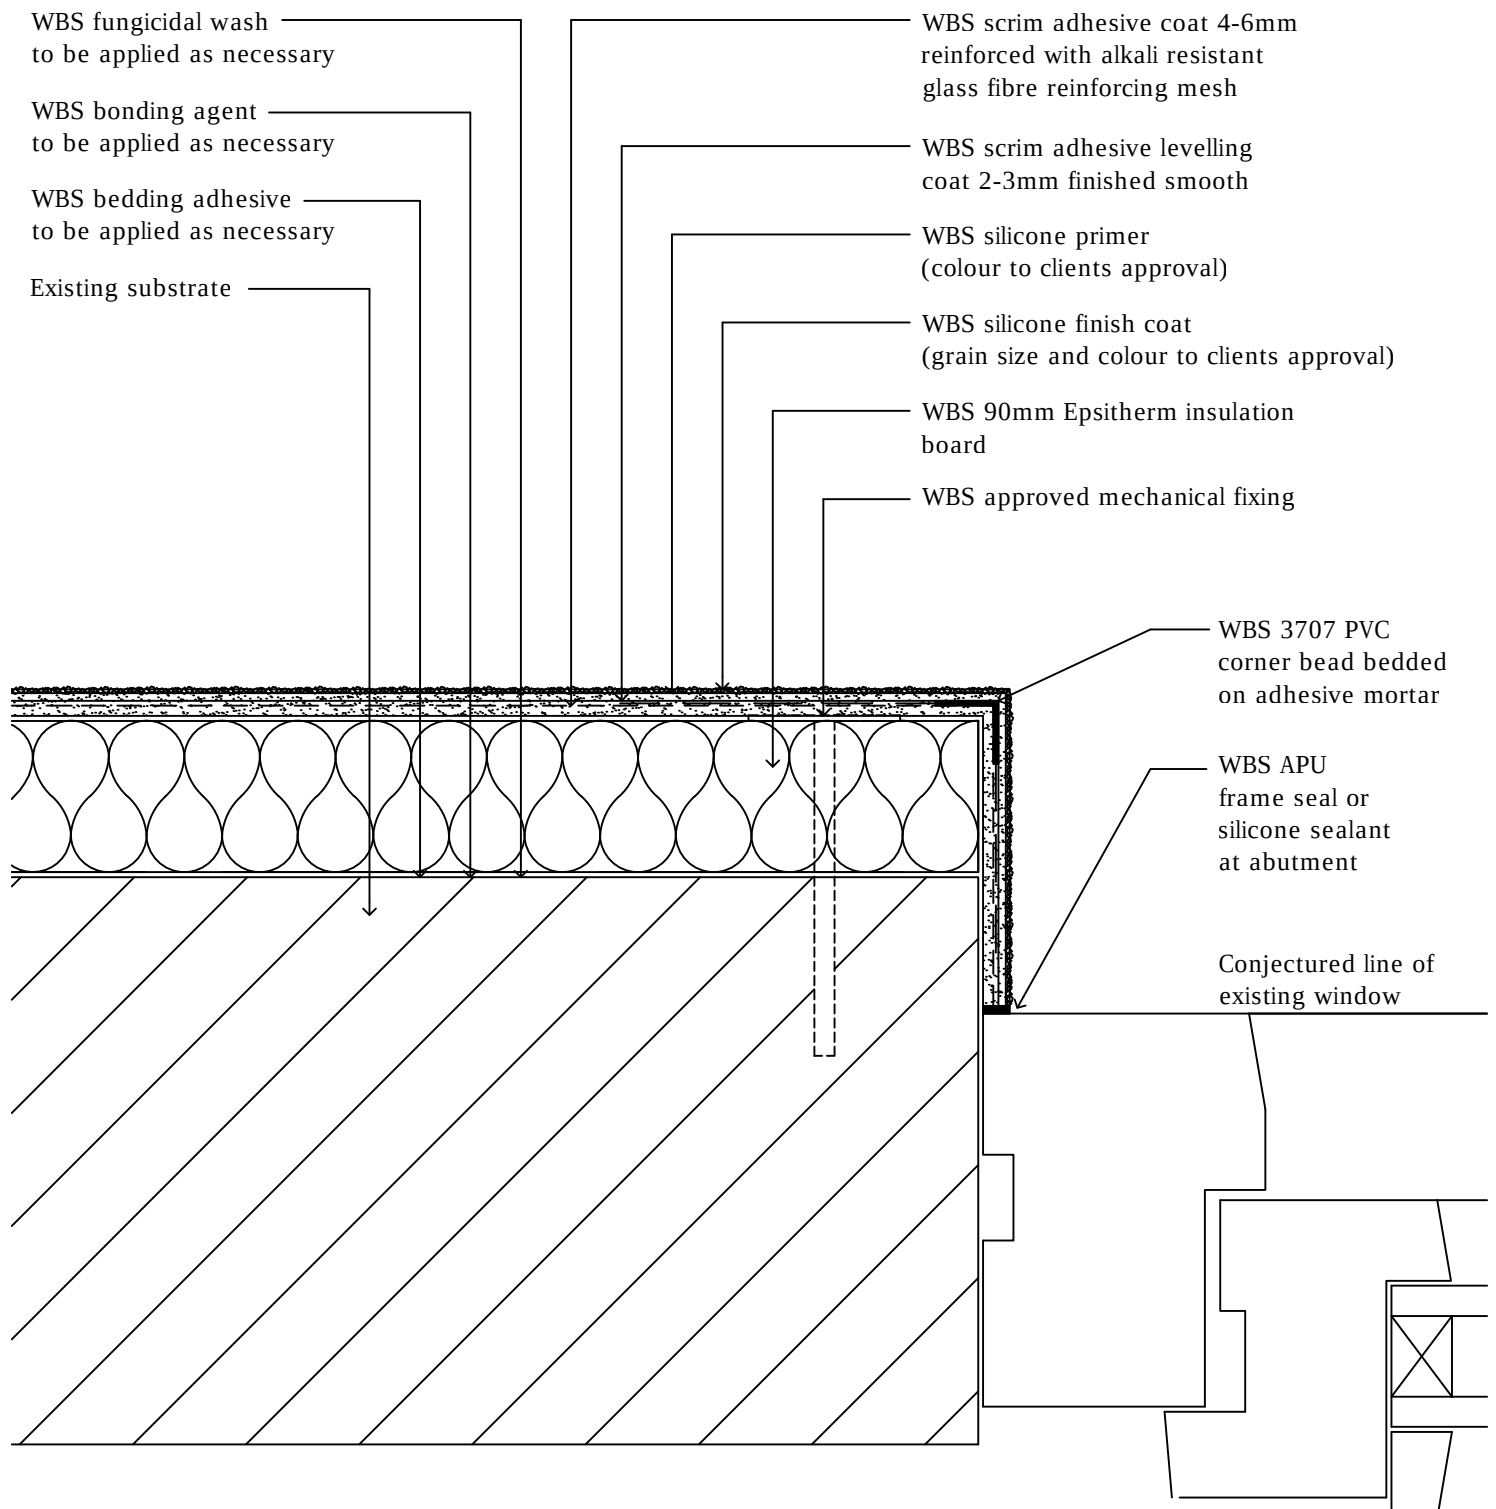

drawing. **Window jamb detail 1 of 2**

date. February 2013

revision. -


drawn by. RC

scale. nts

drawing no. **MASONRY-EWI-SILICONE-06A** drawing set. 04



1 Kid Glove Road, Golborne Enterprise Park,
Golborne, Greater Manchester, WA3 3GS
Tel: 01942 717100 Fax: 01942 717101
Web: www.wbs-ltd.co.uk
E-mail: technical@wbs-ltd.co.uk

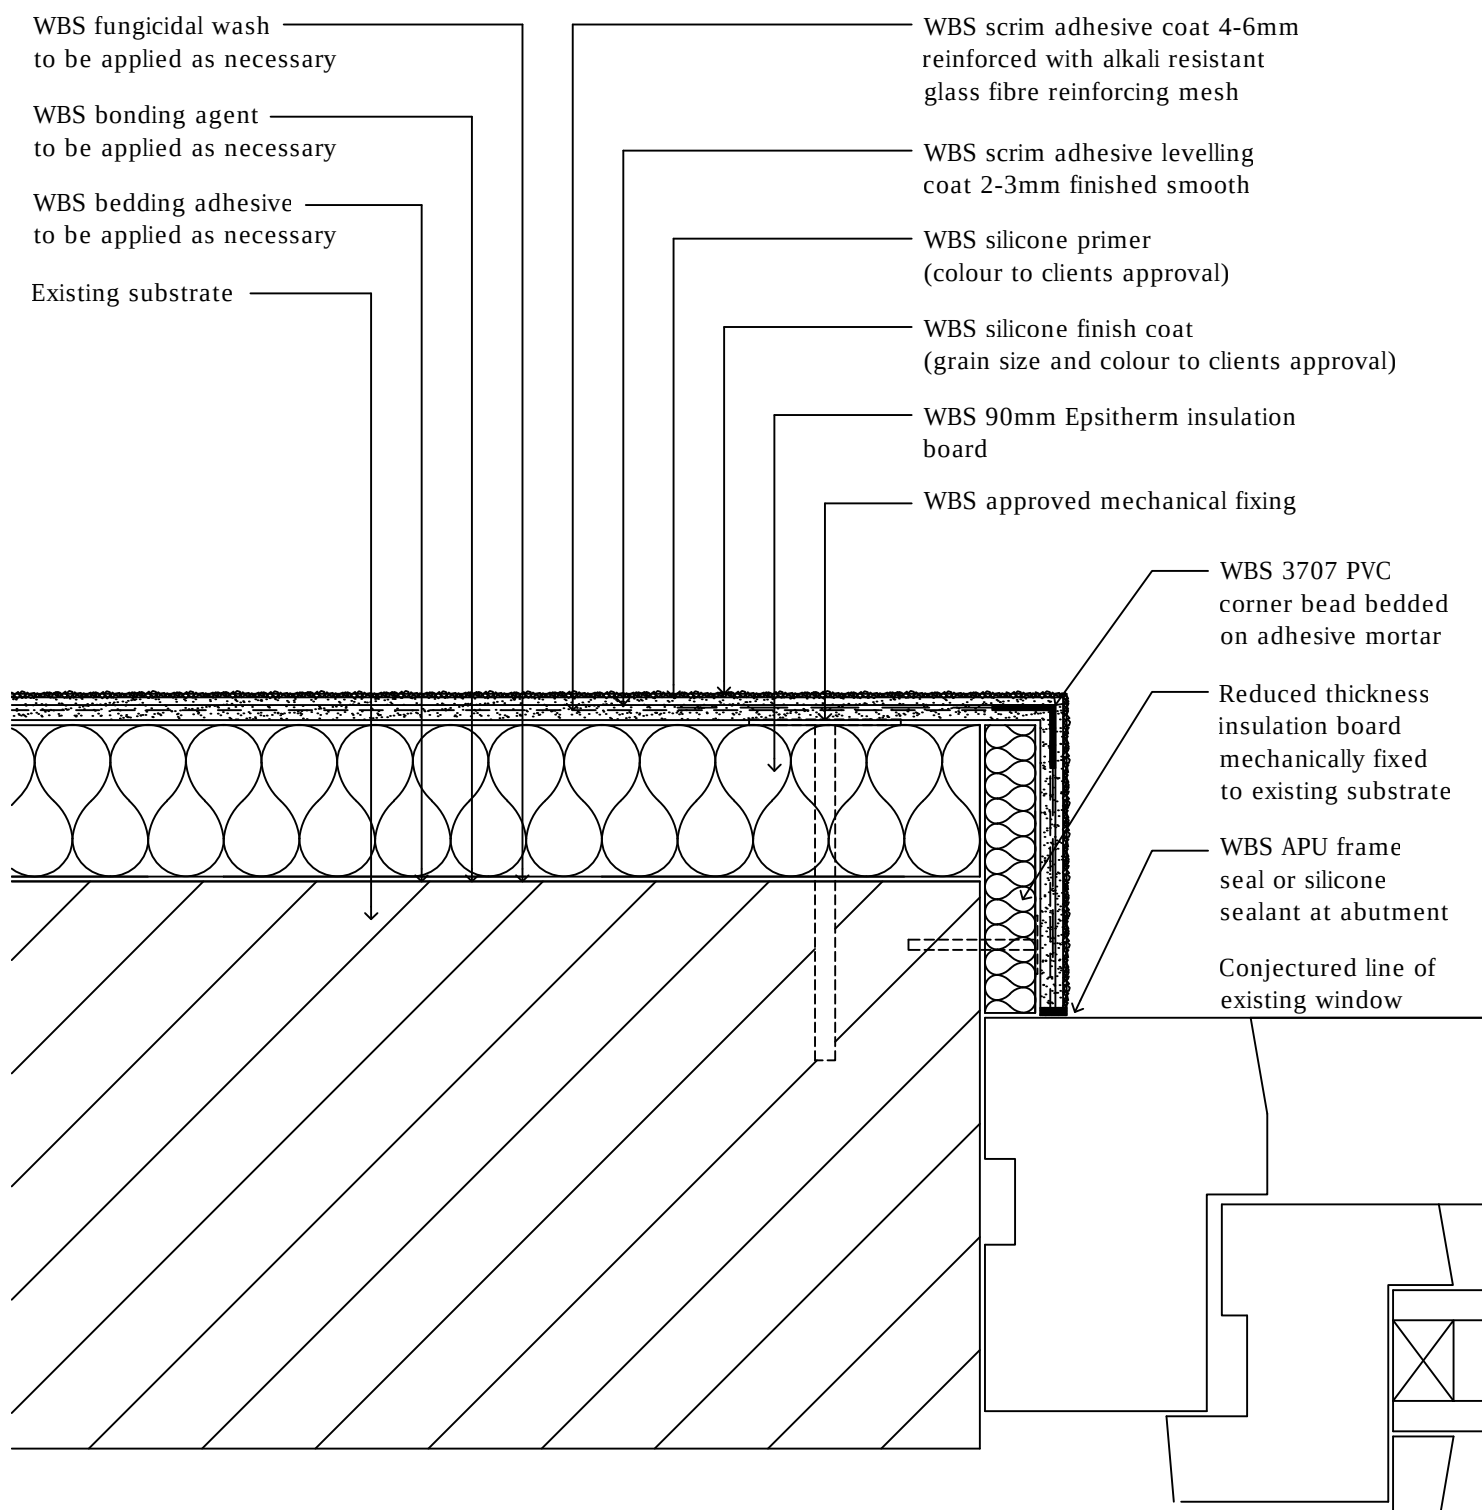

drawing. **Window jamb detail 2 of 2**

date. February 2013

revision. -


drawn by. RC

scale. nts

drawing no. **MASONRY-EWI-SILICONE-06B** drawing set. 04



1 Kid Glove Road, Golborne Enterprise Park,
Golborne, Greater Manchester, WA3 3GS
Tel: 01942 717100 Fax: 01942 717101
Web: www.wbs-ltd.co.uk
E-mail: technical@wbs-ltd.co.uk

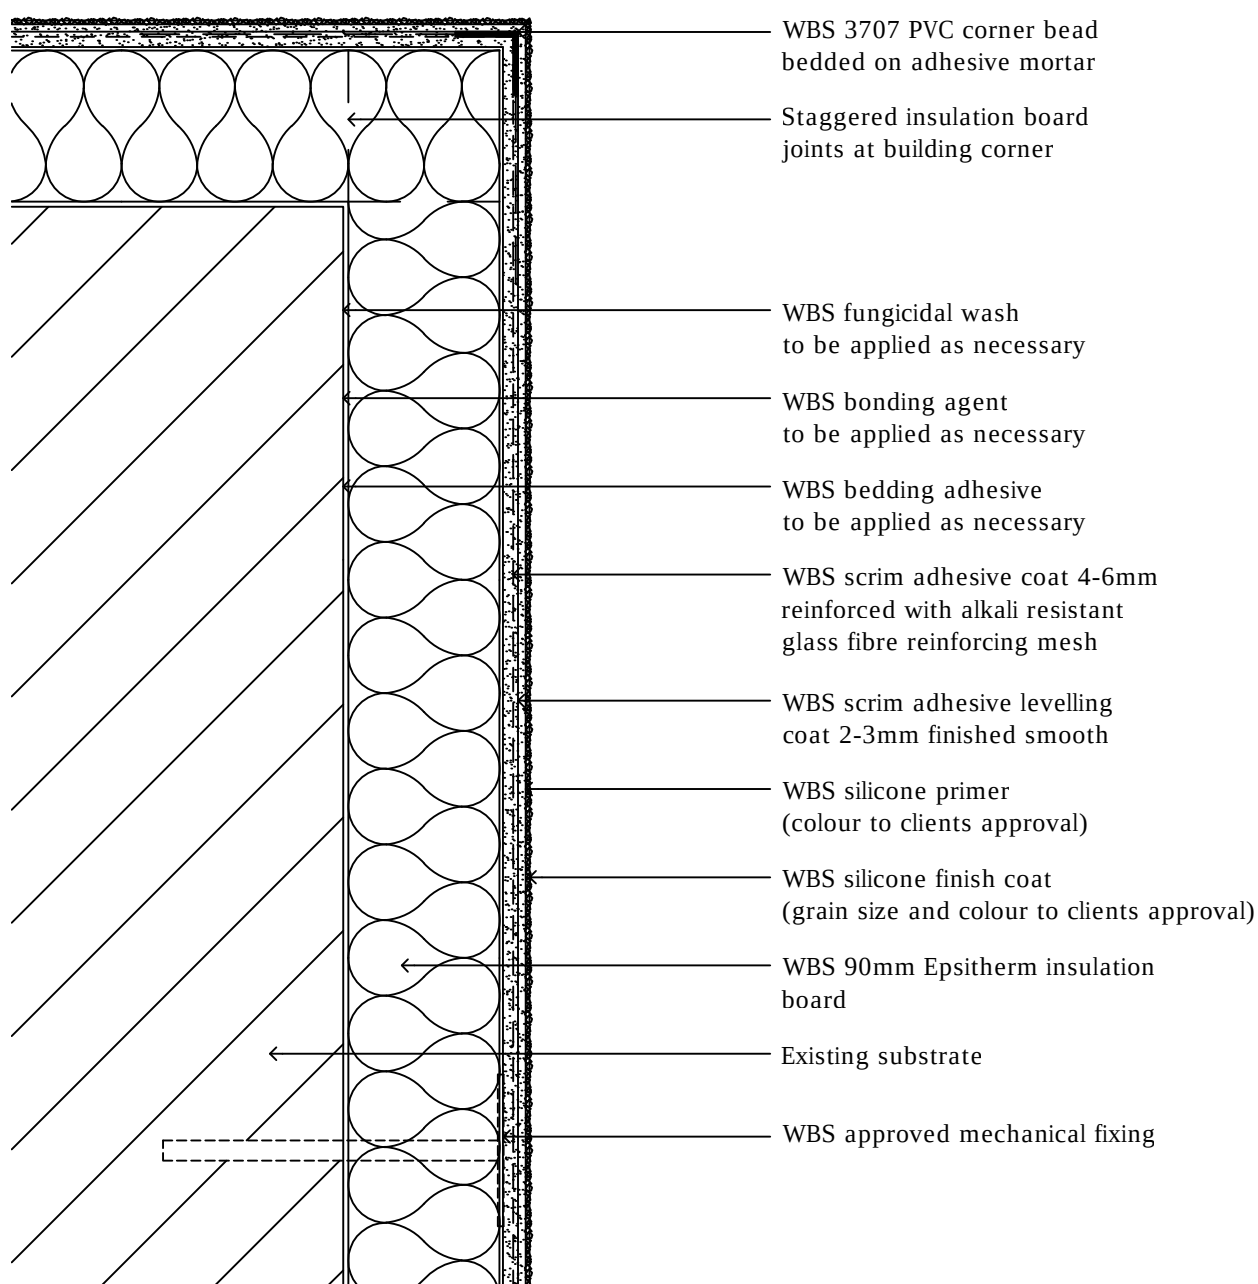

drawing. **Building corner detail**

date. February 2013

revision. -


drawn by. RC

scale. nts

drawing no. **MASONRY-EWI-SILICONE-07A** drawing set. 04



1 Kid Glove Road, Golborne Enterprise Park,
Golborne, Greater Manchester, WA3 3GS
Tel: 01942 717100 Fax: 01942 717101
Web: www.wbs-ltd.co.uk
E-mail: technical@wbs-ltd.co.uk

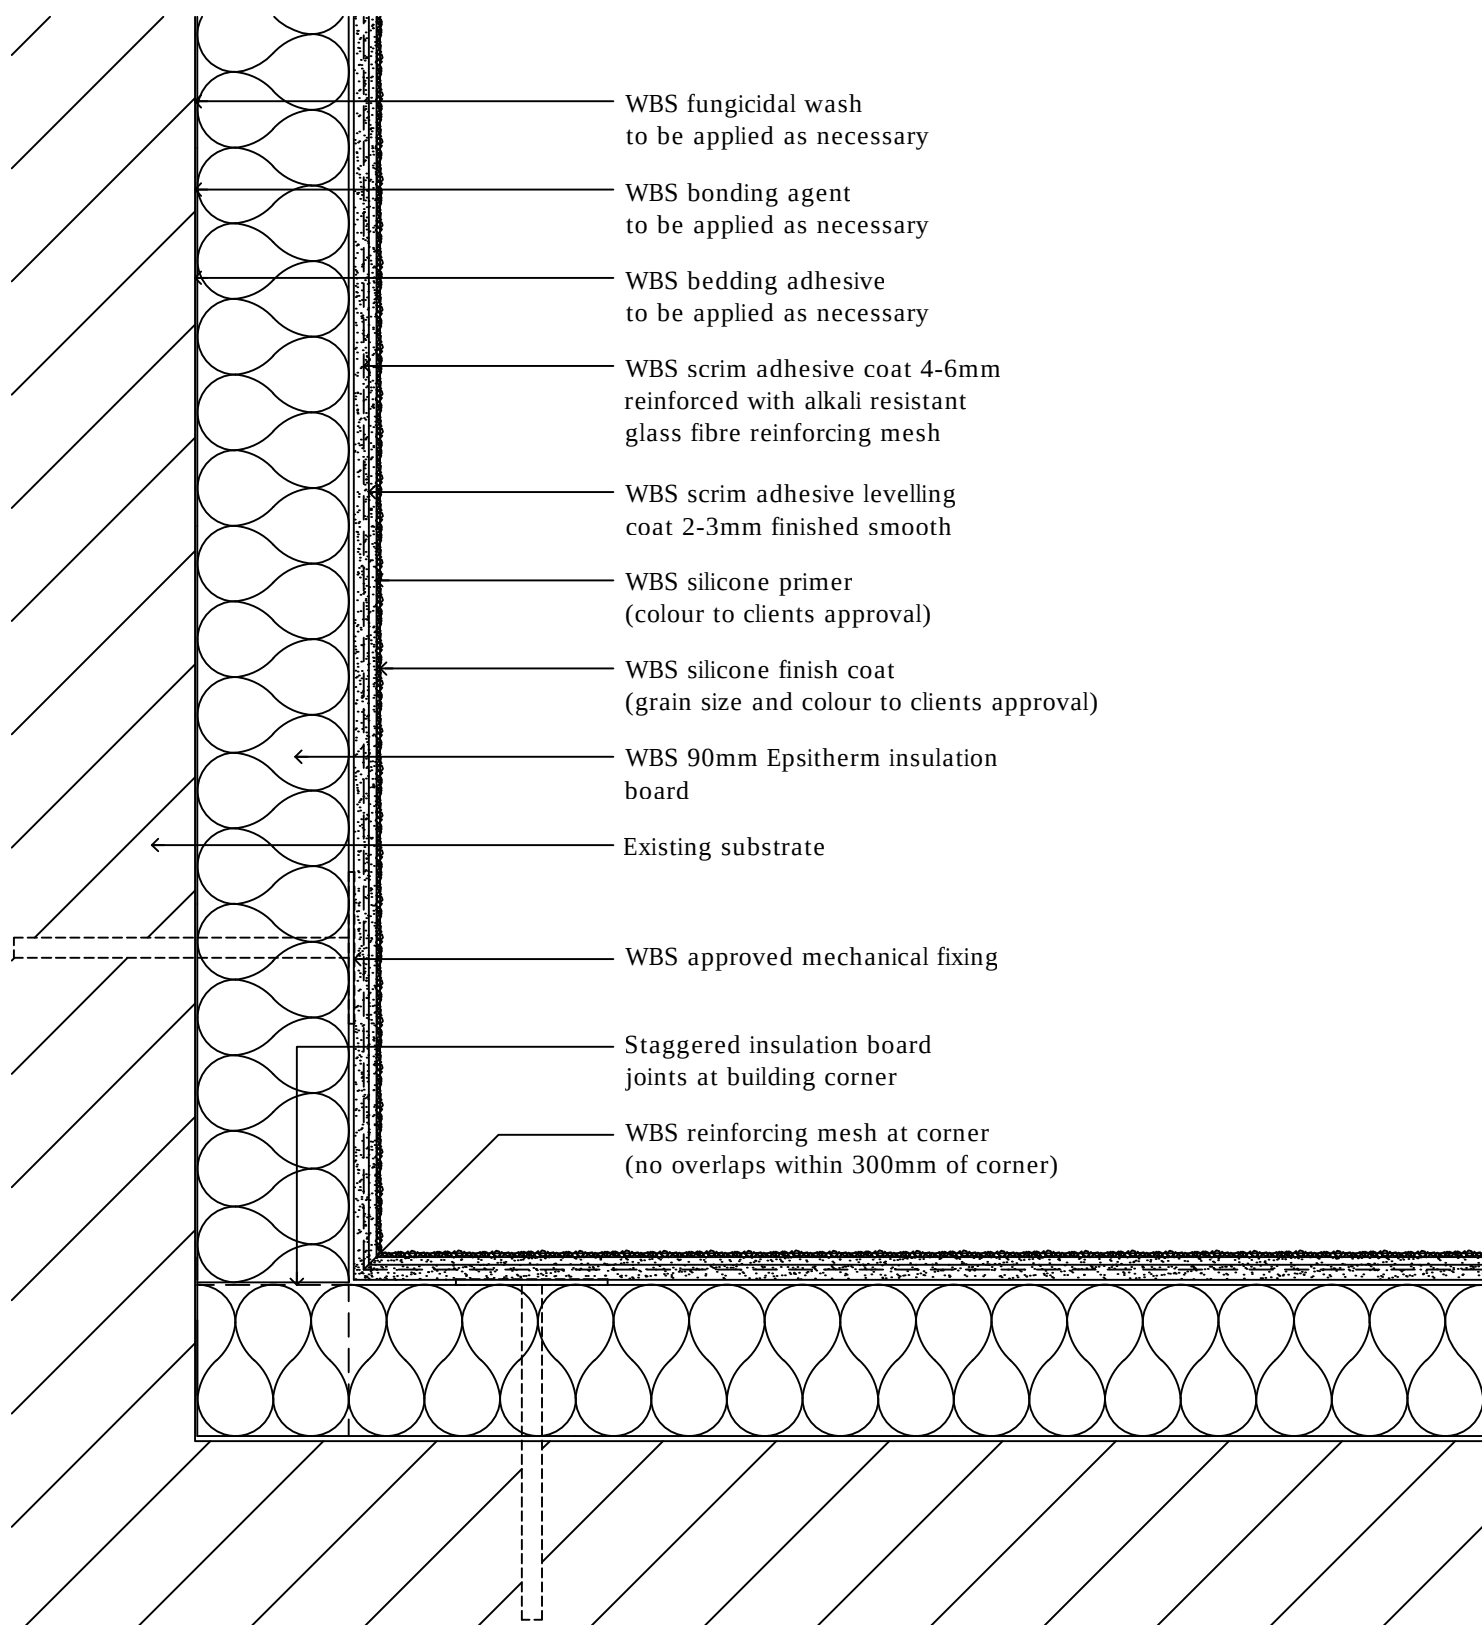

drawing. **Internal building corner detail**

date. February 2013

revision. -


drawn by. RC

scale. nts

drawing no. **MASONRY-EWI-SILICONE-07B** drawing set. 04



1 Kid Glove Road, Golborne Enterprise Park,
Golborne, Greater Manchester, WA3 3GS
Tel: 01942 717100 Fax: 01942 717101
Web: www.wbs-ltd.co.uk
E-mail: technical@wbs-ltd.co.uk

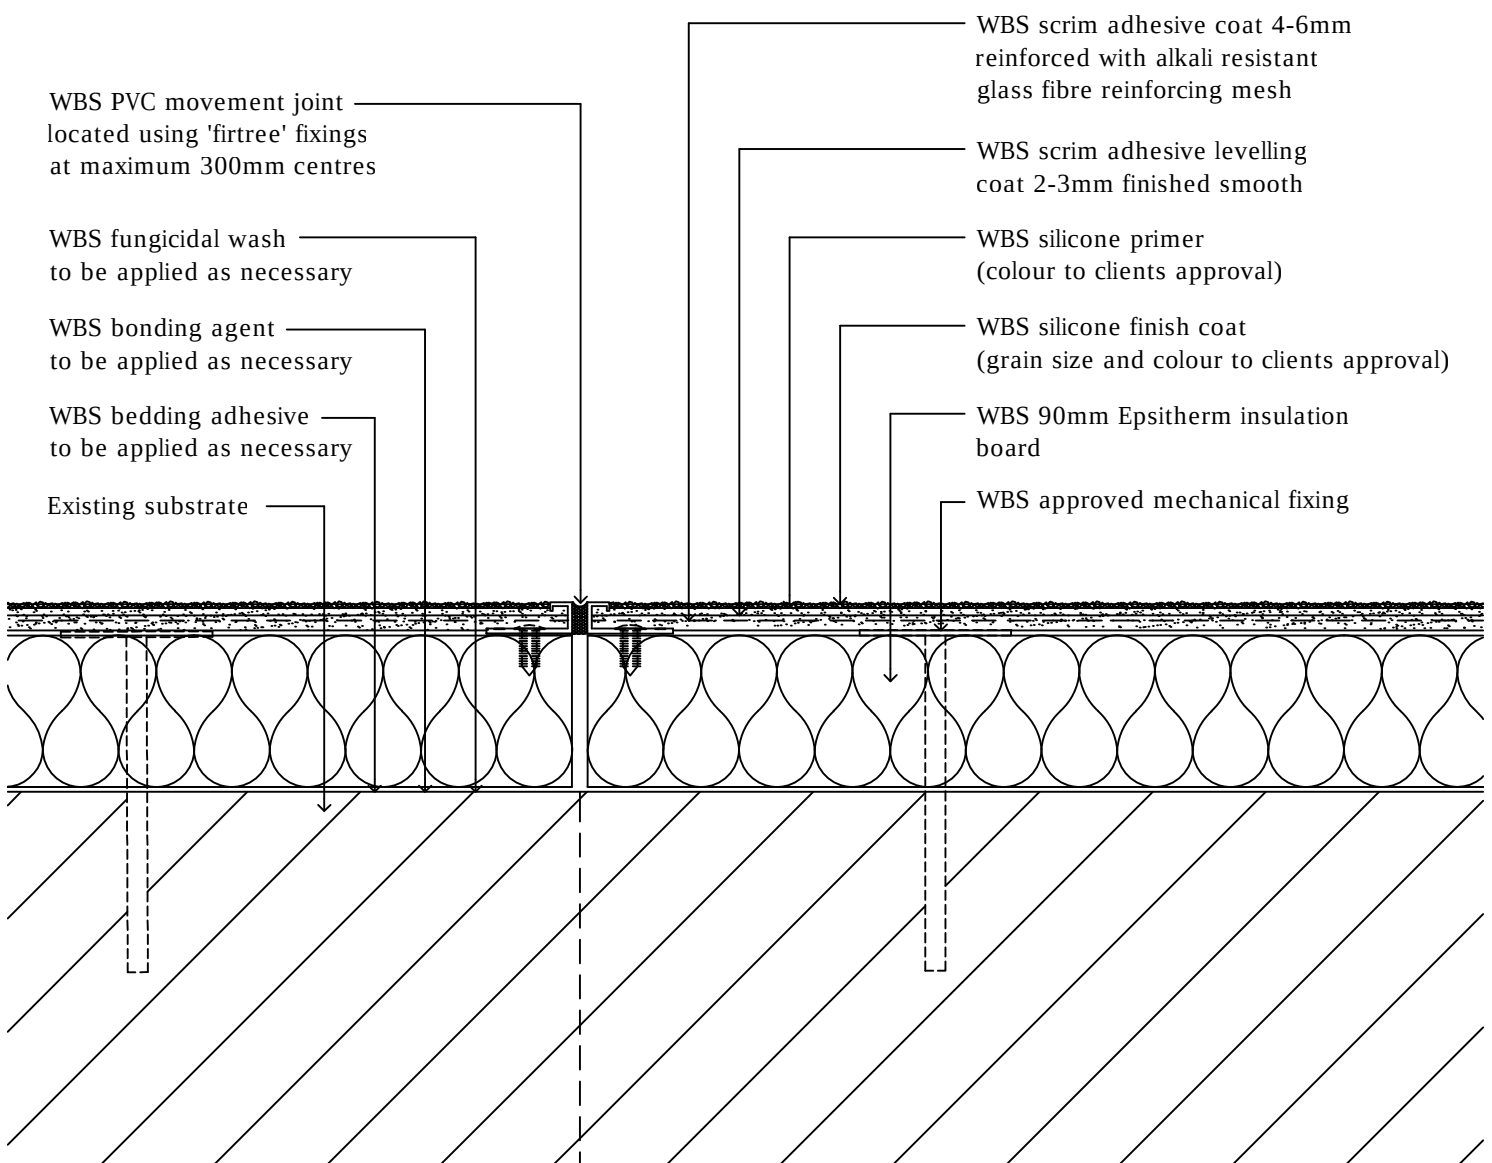

drawing. **Movement joint detail**

date. February 2013

revision. -

drawn by. RC


scale. nts

drawing no. **MASONRY-EWI-SILICONE-08**

drawing set. 04



1 Kid Glove Road, Golborne Enterprise Park,
Golborne, Greater Manchester, WA3 3GS
Tel: 01942 717100 Fax: 01942 717101
Web: www.wbs-ltd.co.uk
E-mail: technical@wbs-ltd.co.uk

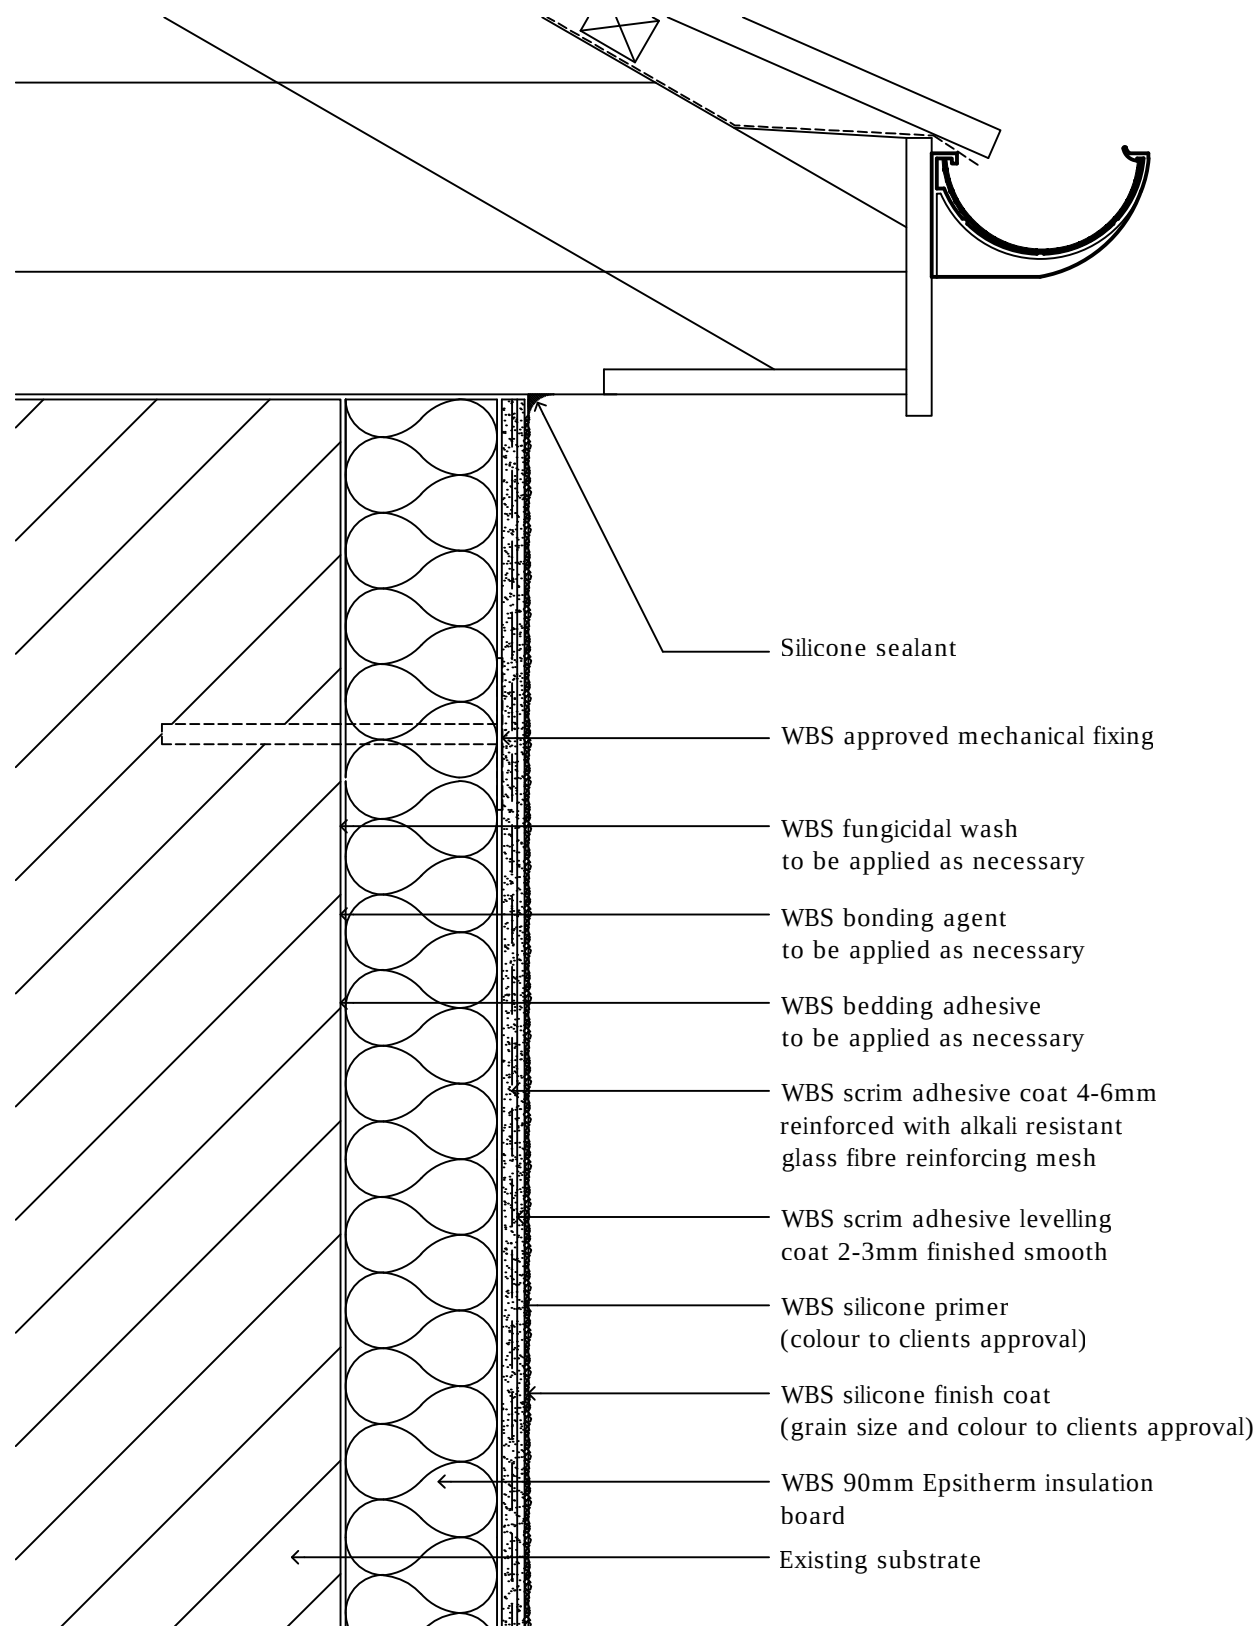

drawing. **Roof abutment detail**

date. February 2013

revision. -

drawn by. RC


scale. nts

drawing no. **MASONRY-EWI-SILICONE-09**

drawing set. 04



1 Kid Glove Road, Golborne Enterprise Park,
Golborne, Greater Manchester, WA3 3GS
Tel: 01942 717100 Fax: 01942 717101
Web: www.wbs-ltd.co.uk
E-mail: technical@wbs-ltd.co.uk

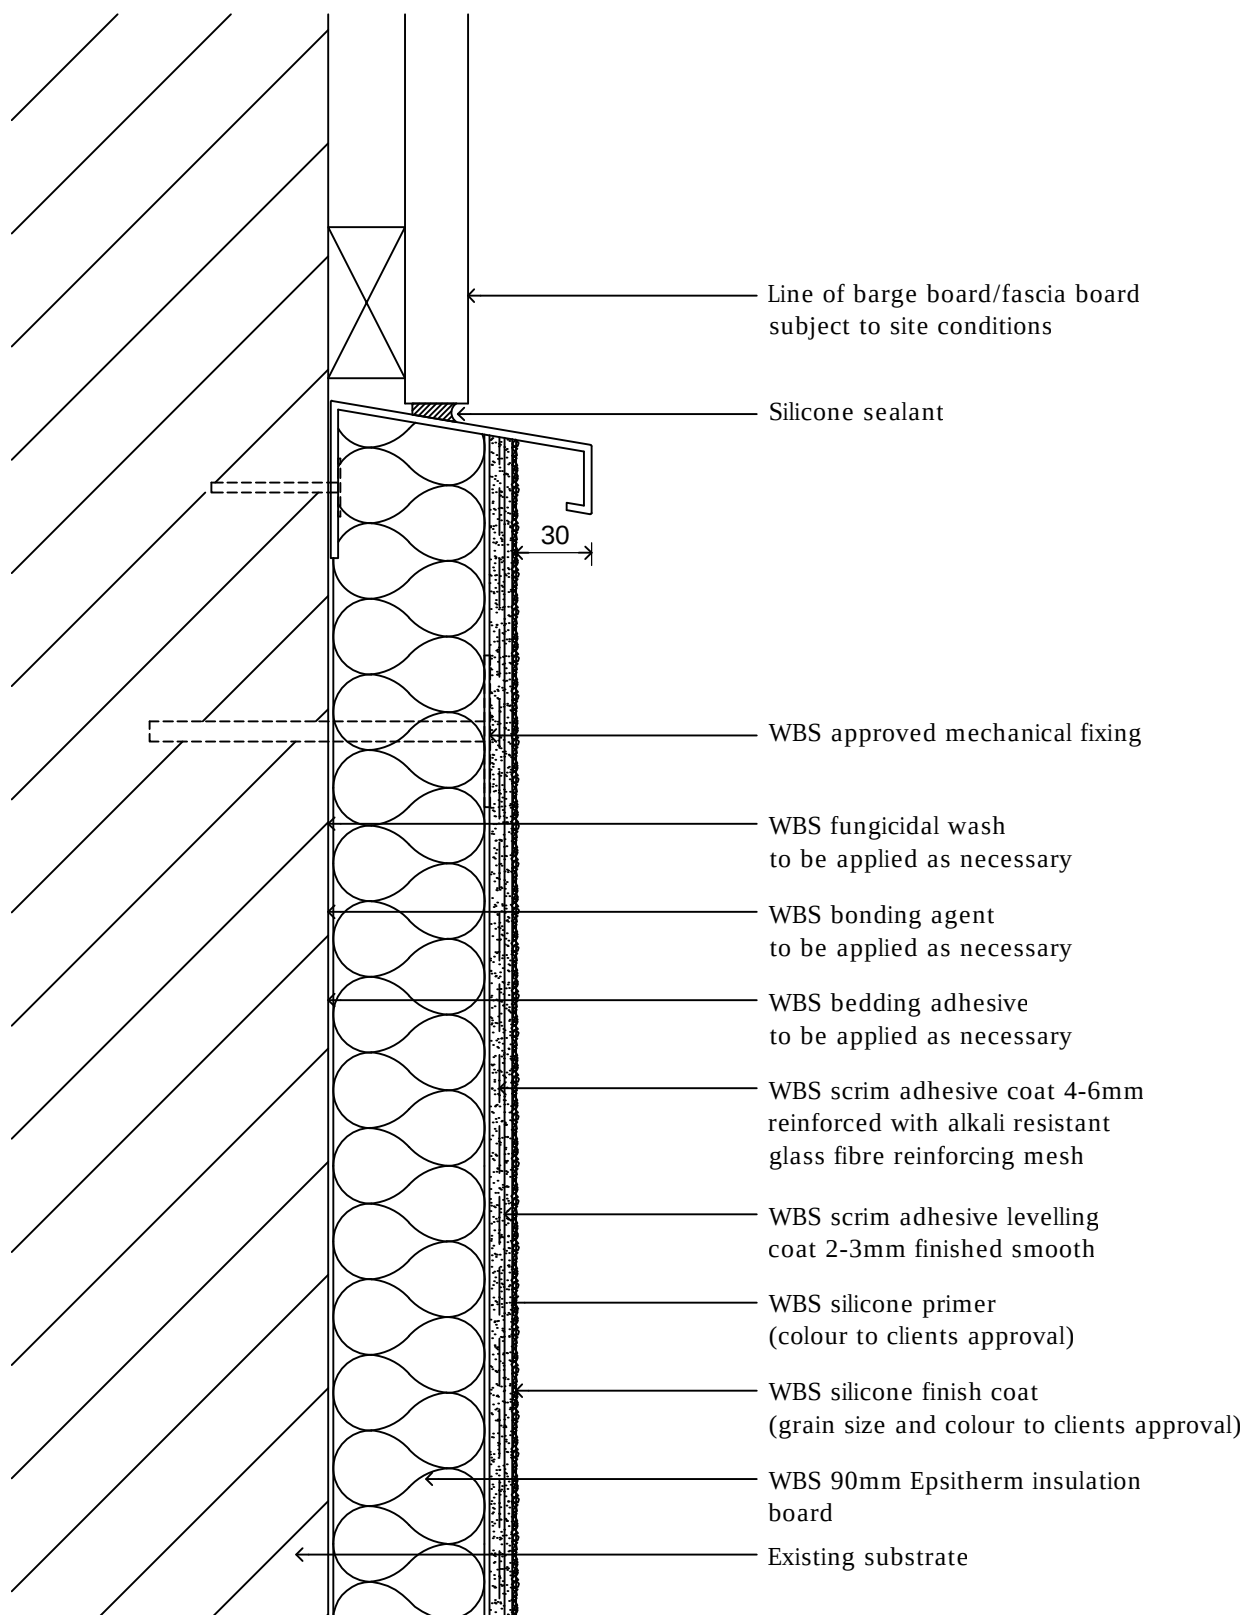

drawing. **Verge trim detail**

date. February 2013

revision. -

drawn by. RC


scale. nts

drawing no. **MASONRY-EWI-SILICONE-10**

drawing set. 04



1 Kid Glove Road, Golborne Enterprise Park,
Golborne, Greater Manchester, WA3 3GS
Tel: 01942 717100 Fax: 01942 717101
Web: www.wbs-ltd.co.uk
E-mail: technical@wbs-ltd.co.uk

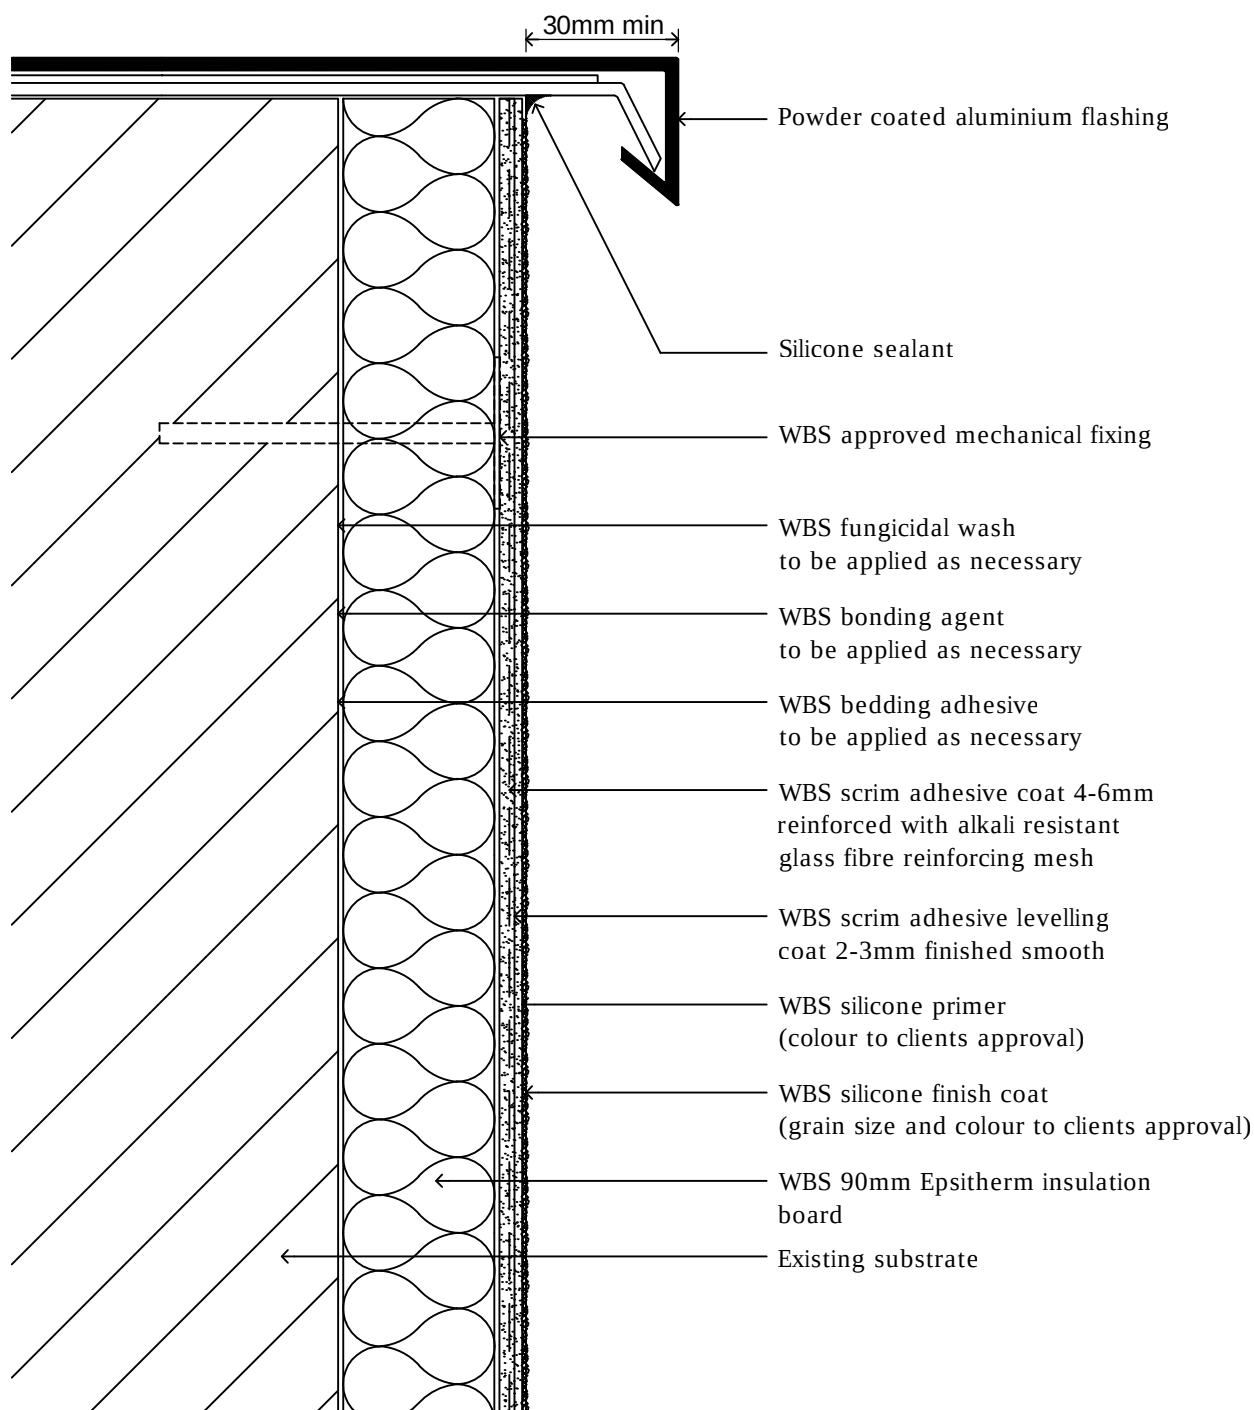

drawing. Parapet detail

date. February 2013

revision. -

drawn by. RC


scale. nts

drawing no. MASONRY-EWI-SILICONE-11

drawing set. 04



1 Kid Glove Road, Golborne Enterprise Park,
Golborne, Greater Manchester, WA3 3GS
Tel: 01942 717100 Fax: 01942 717101
Web: www.wbs-ltd.co.uk
E-mail: technical@wbs-ltd.co.uk

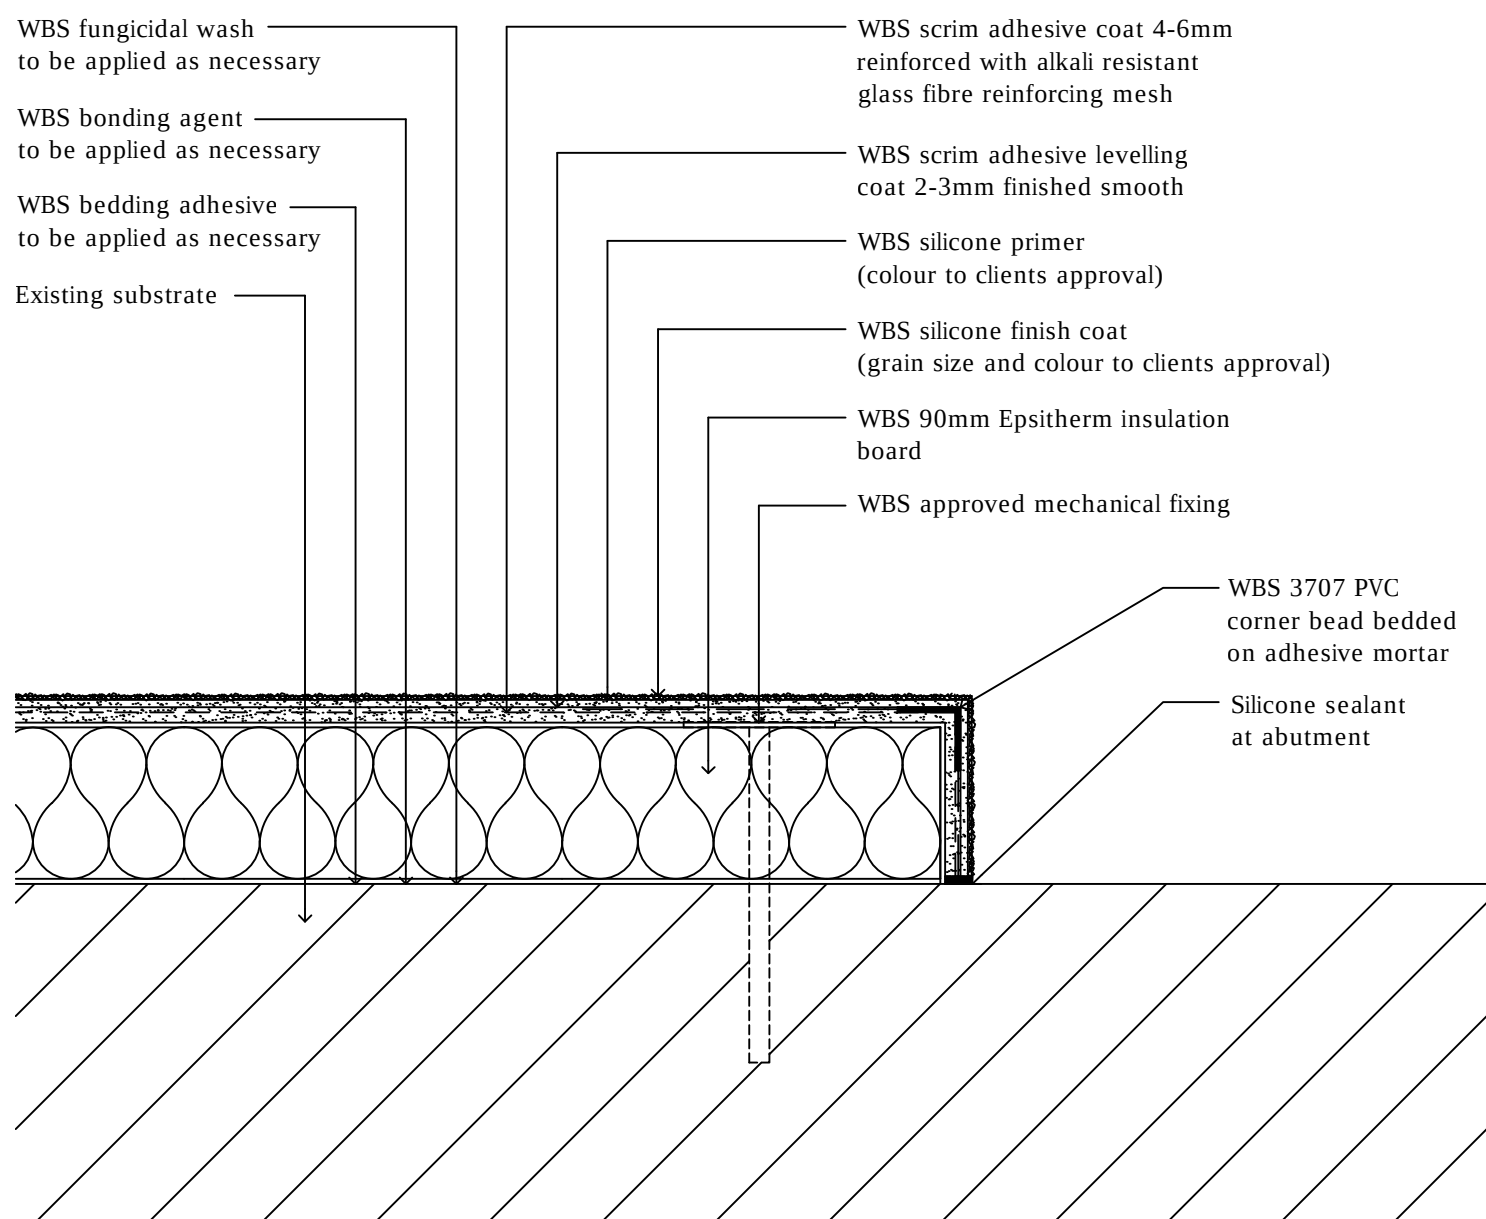

drawing. **Party wall detail 1 of 2**

date. February 2013

revision. -


drawn by. RC

scale. nts

drawing no. **MASONRY-EWI-SILICONE-12A** drawing set. 04



1 Kid Glove Road, Golborne Enterprise Park,
Golborne, Greater Manchester, WA3 3GS
Tel: 01942 717100 Fax: 01942 717101
Web: www.wbs-ltd.co.uk
E-mail: technical@wbs-ltd.co.uk

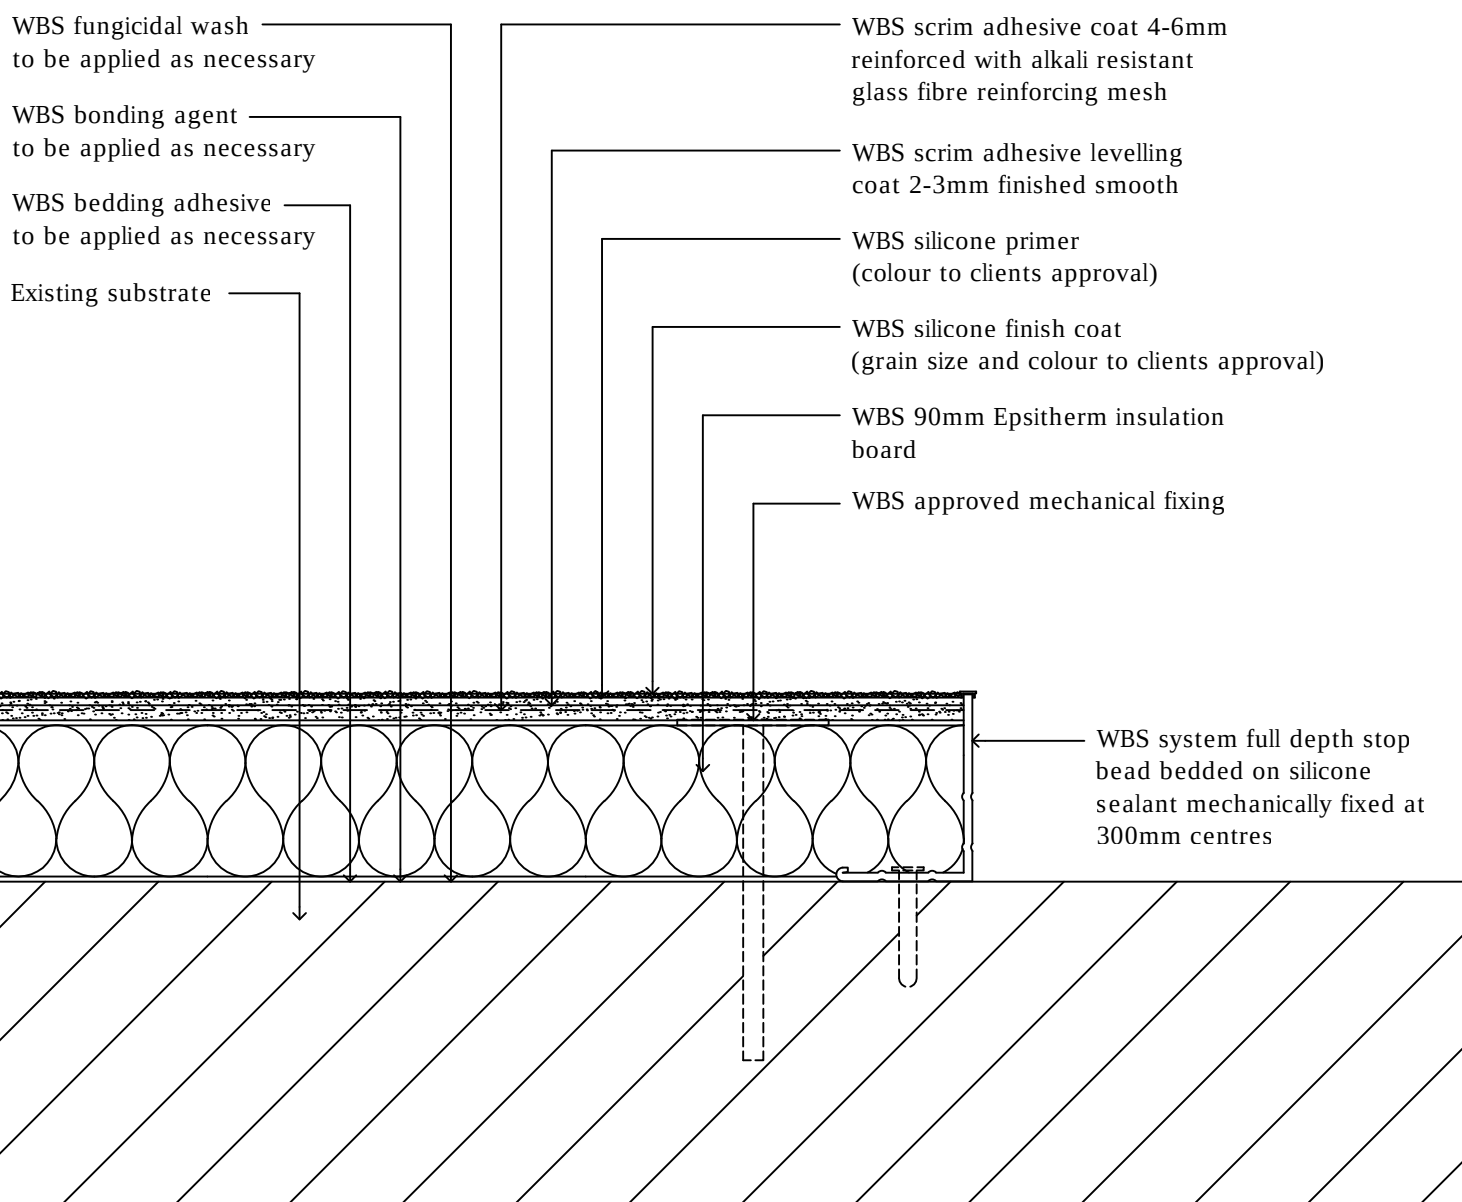

drawing. **Party wall detail 2 of 2**

date. February 2013

revision. -


drawn by. RC

scale. nts

drawing no. **MASONRY-EWI-SILICONE-12B** drawing set. 04



1 Kid Glove Road, Golborne Enterprise Park,
Golborne, Greater Manchester, WA3 3GS
Tel: 01942 717100 Fax: 01942 717101
Web: www.wbs-ltd.co.uk
E-mail: technical@wbs-ltd.co.uk

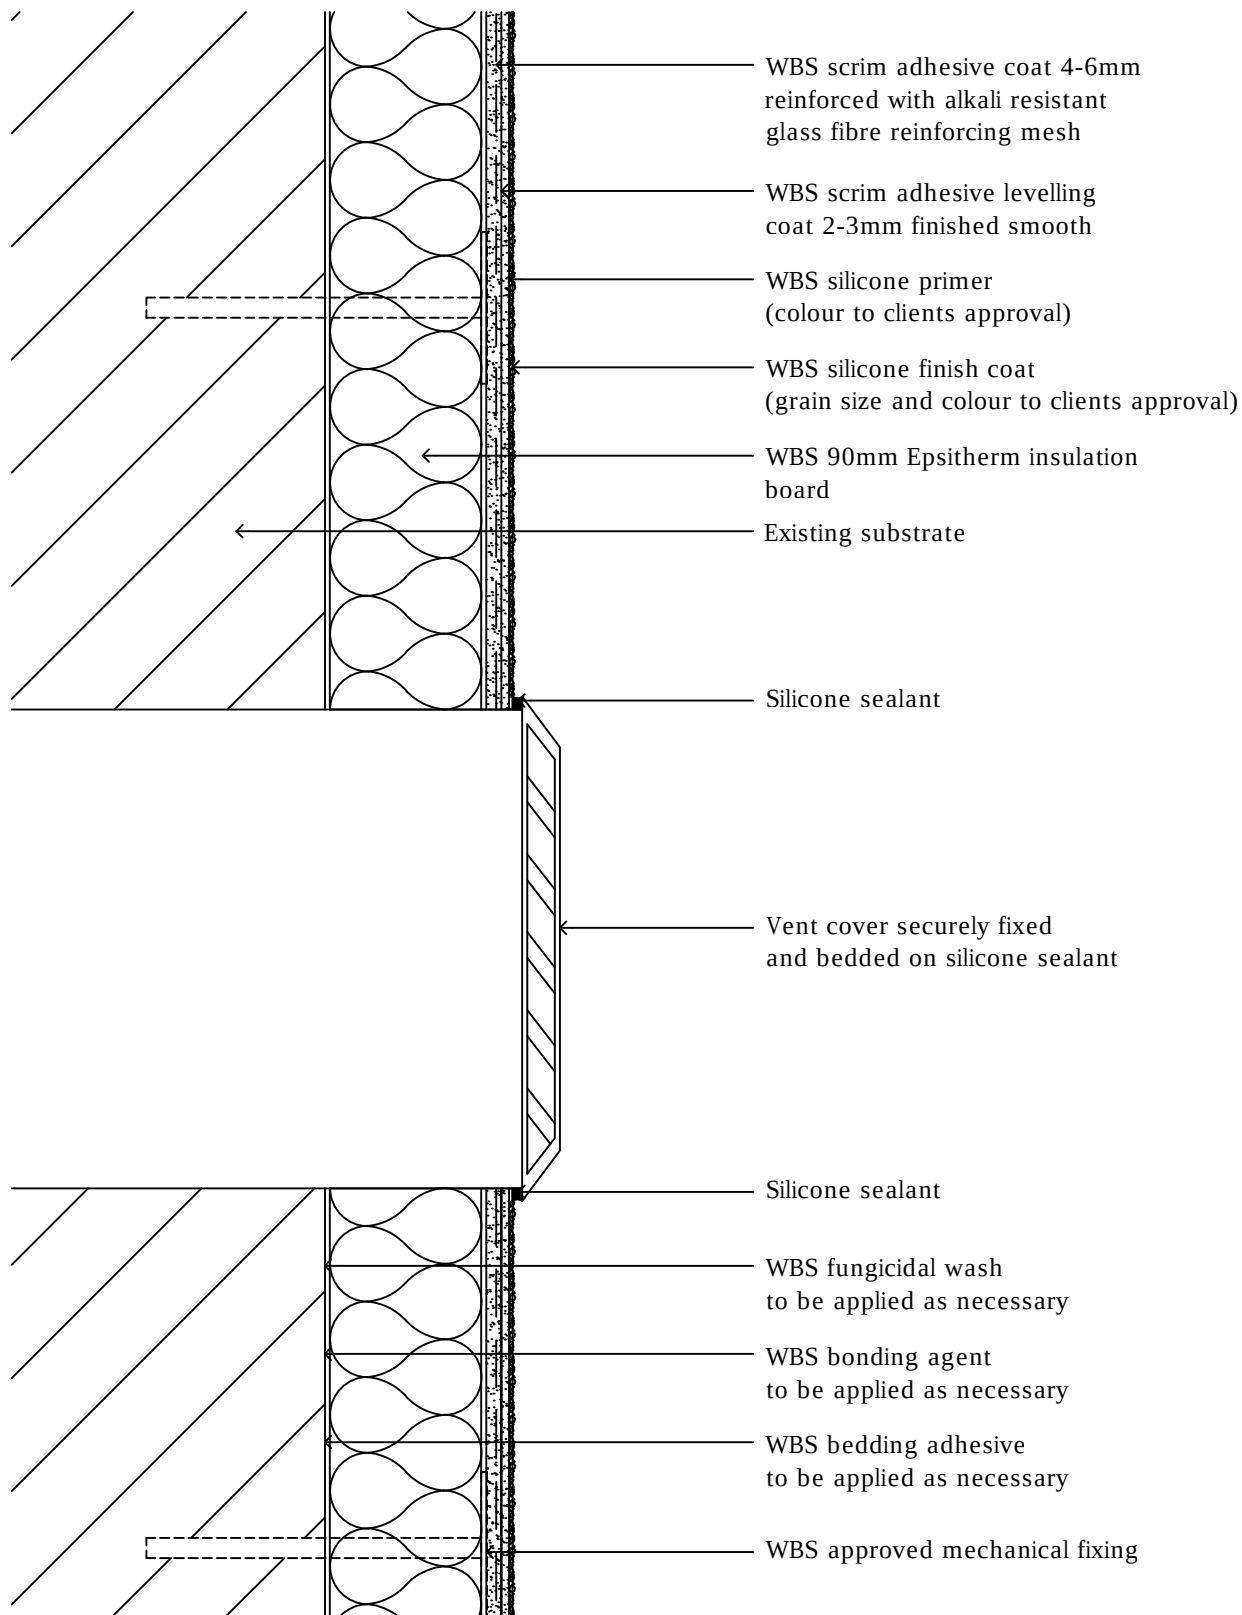

drawing. **Air vent detail**

date. February 2013

revision. -

drawn by. RC


scale. nts

drawing no. **MASONRY-EWI-SILICONE-13**

drawing set. 04



1 Kid Glove Road, Golborne Enterprise Park,
Golborne, Greater Manchester, WA3 3GS
Tel: 01942 717100 Fax: 01942 717101
Web: www.wbs-ltd.co.uk
E-mail: technical@wbs-ltd.co.uk

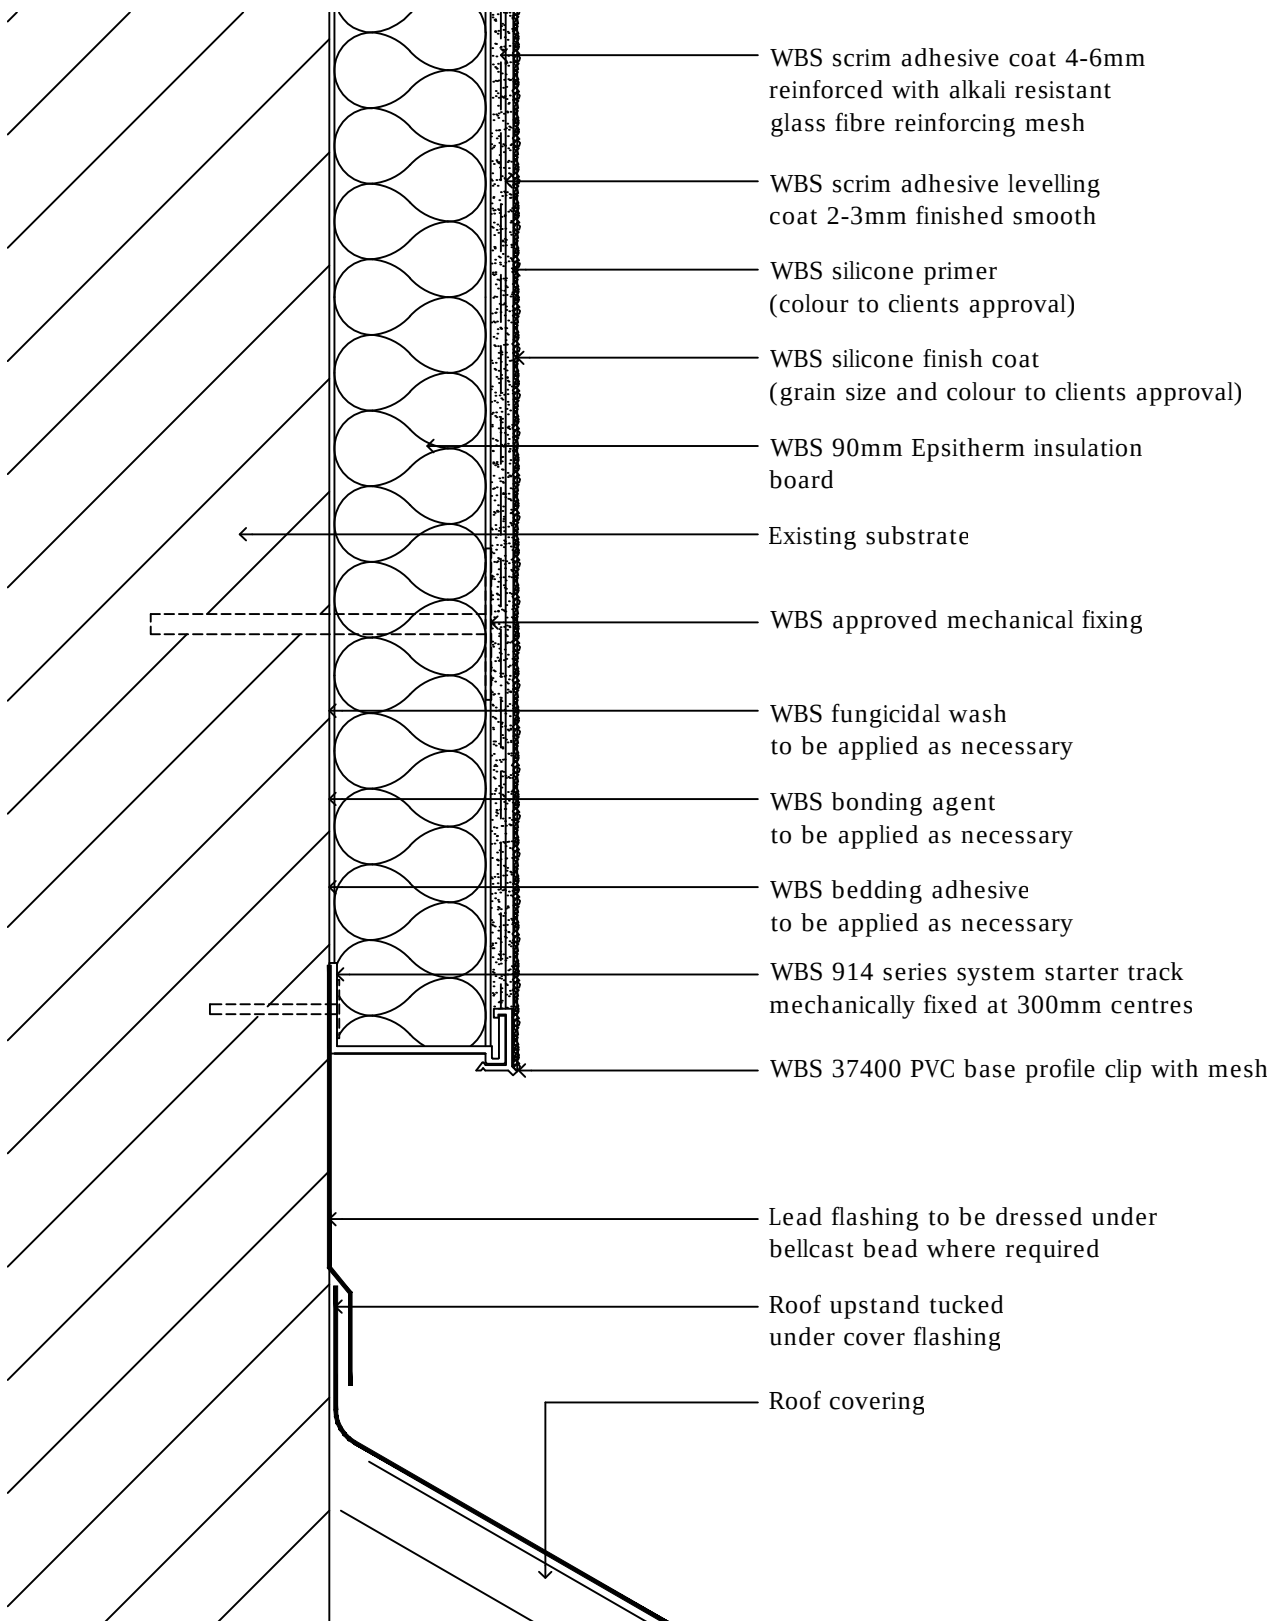

drawing. **Roof junction detail 1 of 2**

date. February 2013

revision. -


drawn by. RC

scale. nts

drawing no. **MASONRY-EWI-SILICONE-14A** drawing set. 04



1 Kid Glove Road, Golborne Enterprise Park,
Golborne, Greater Manchester, WA3 3GS
Tel: 01942 717100 Fax: 01942 717101
Web: www.wbs-ltd.co.uk
E-mail: technical@wbs-ltd.co.uk

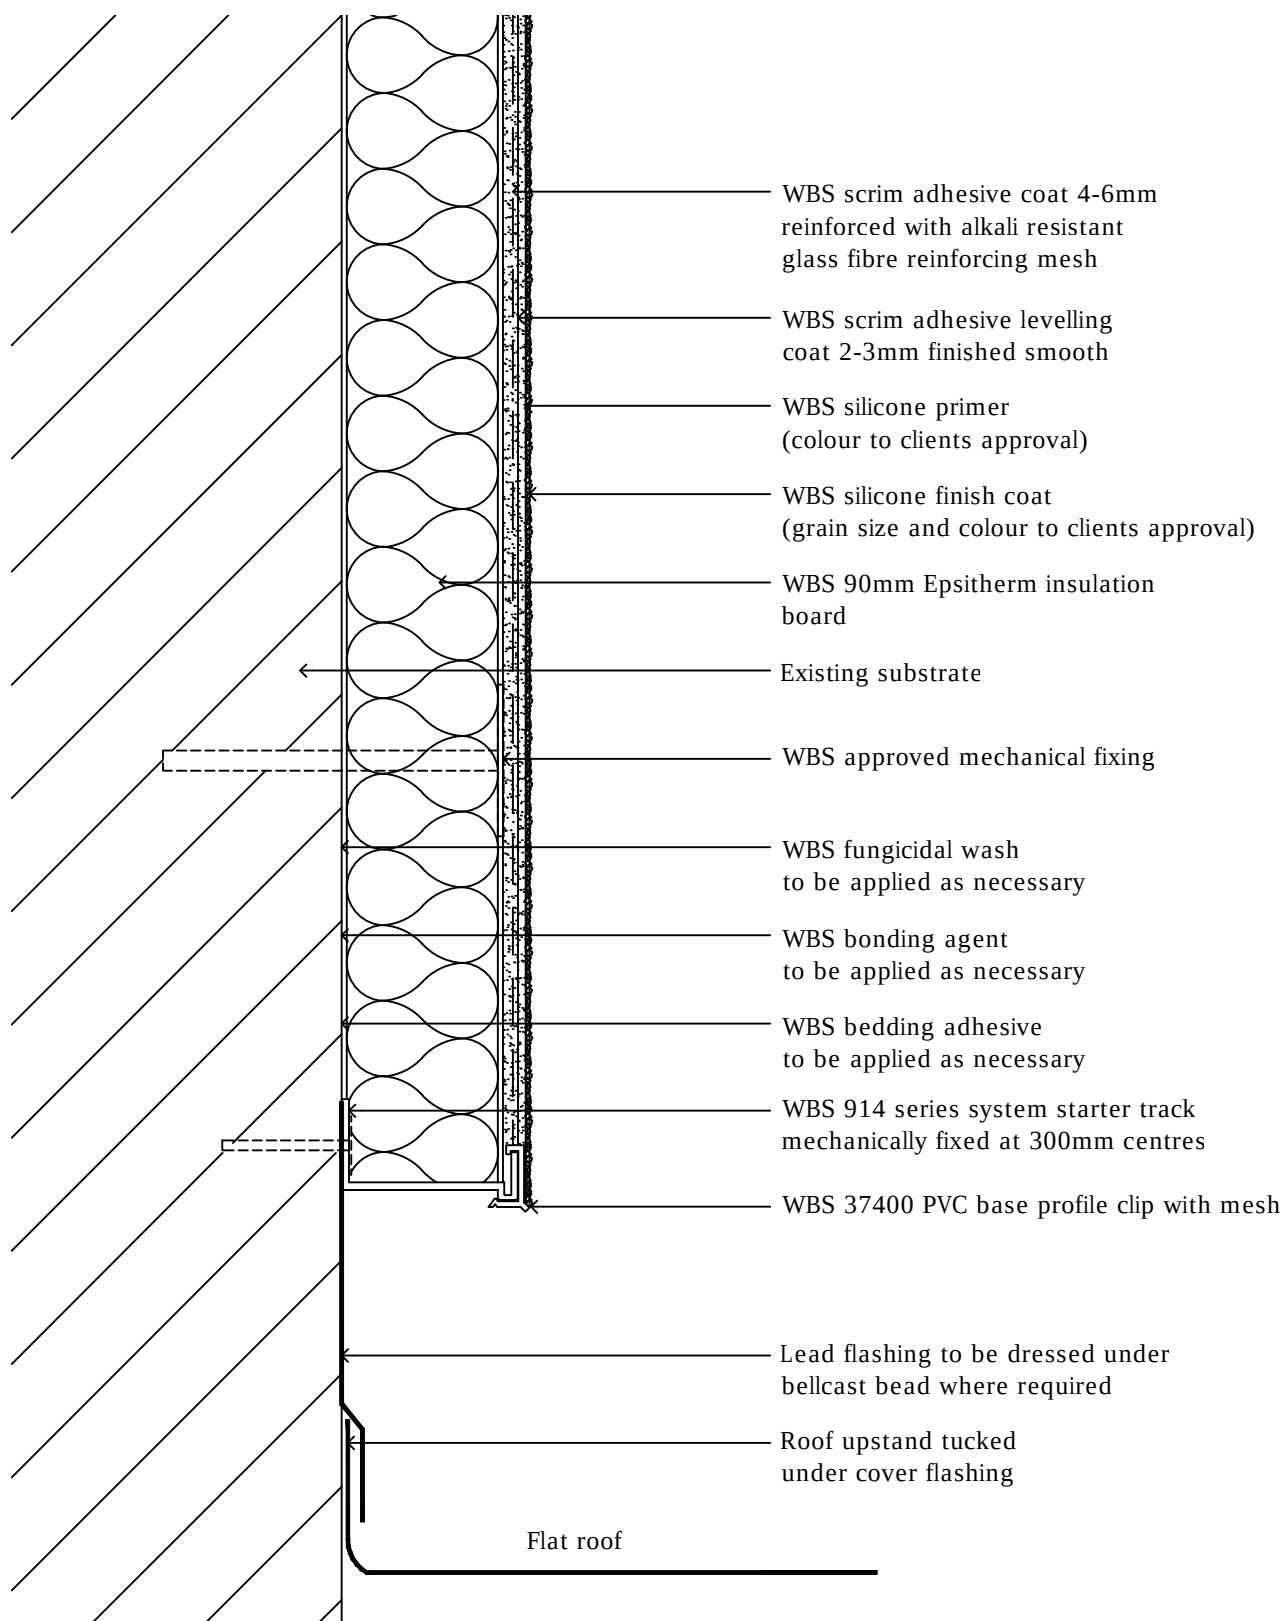

drawing. **Roof junction detail 2 of 2**

date. February 2013

revision. -


drawn by. RC

scale. nts

drawing no. **MASONRY-EWI-SILICONE-14B** drawing set. 04



1 Kid Glove Road, Golborne Enterprise Park,
Golborne, Greater Manchester, WA3 3GS
Tel: 01942 717100 Fax: 01942 717101
Web: www.wbs-ltd.co.uk
E-mail: technical@wbs-ltd.co.uk

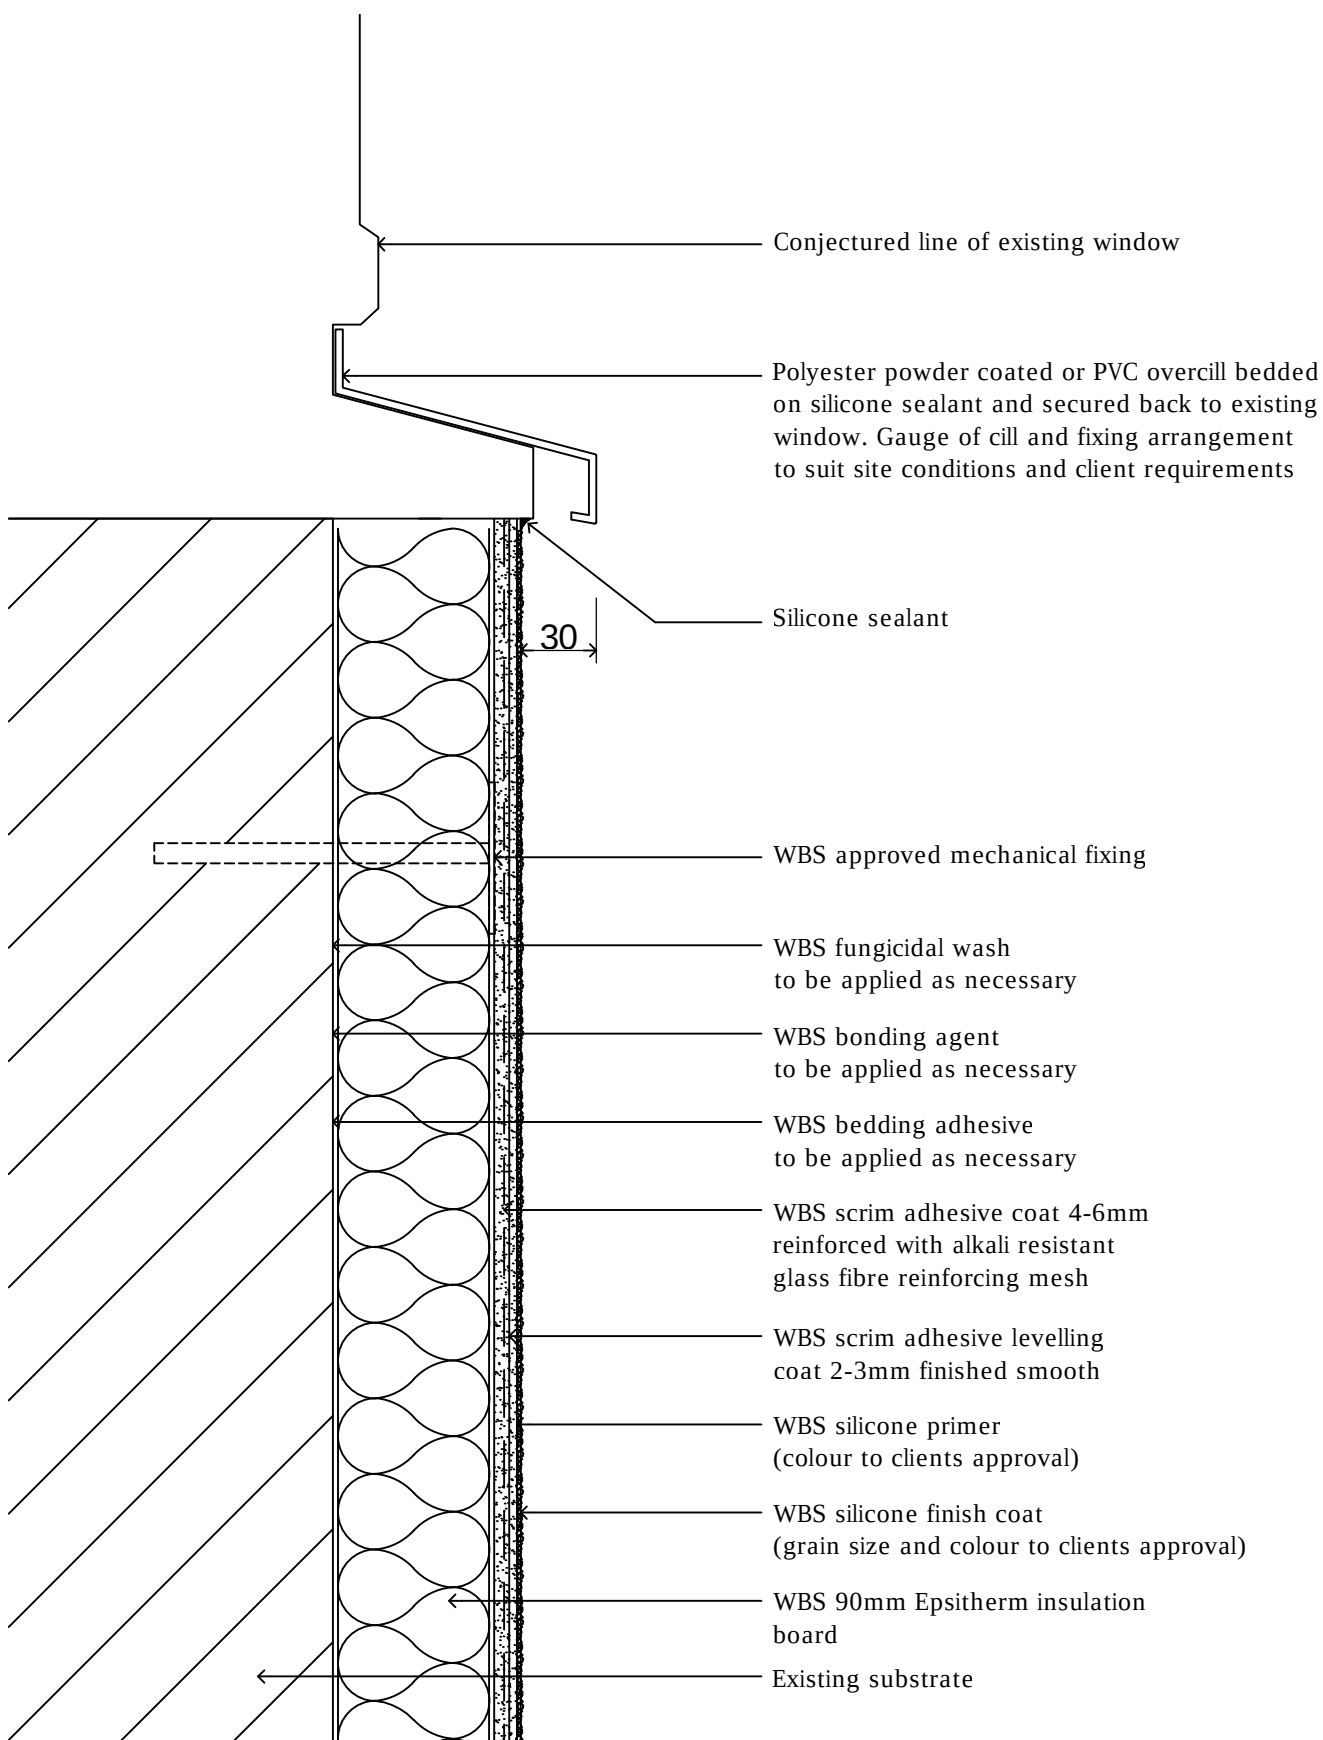

drawing. **Overcill detail**

date. February 2013

revision. -

drawn by. RC


scale. nts

drawing no. **MASONRY-EWI-SILICONE-15**

drawing set. 04



1 Kid Glove Road, Golborne Enterprise Park,
Golborne, Greater Manchester, WA3 3GS
Tel: 01942 717100 Fax: 01942 717101
Web: www.wbs-ltd.co.uk
E-mail: technical@wbs-ltd.co.uk

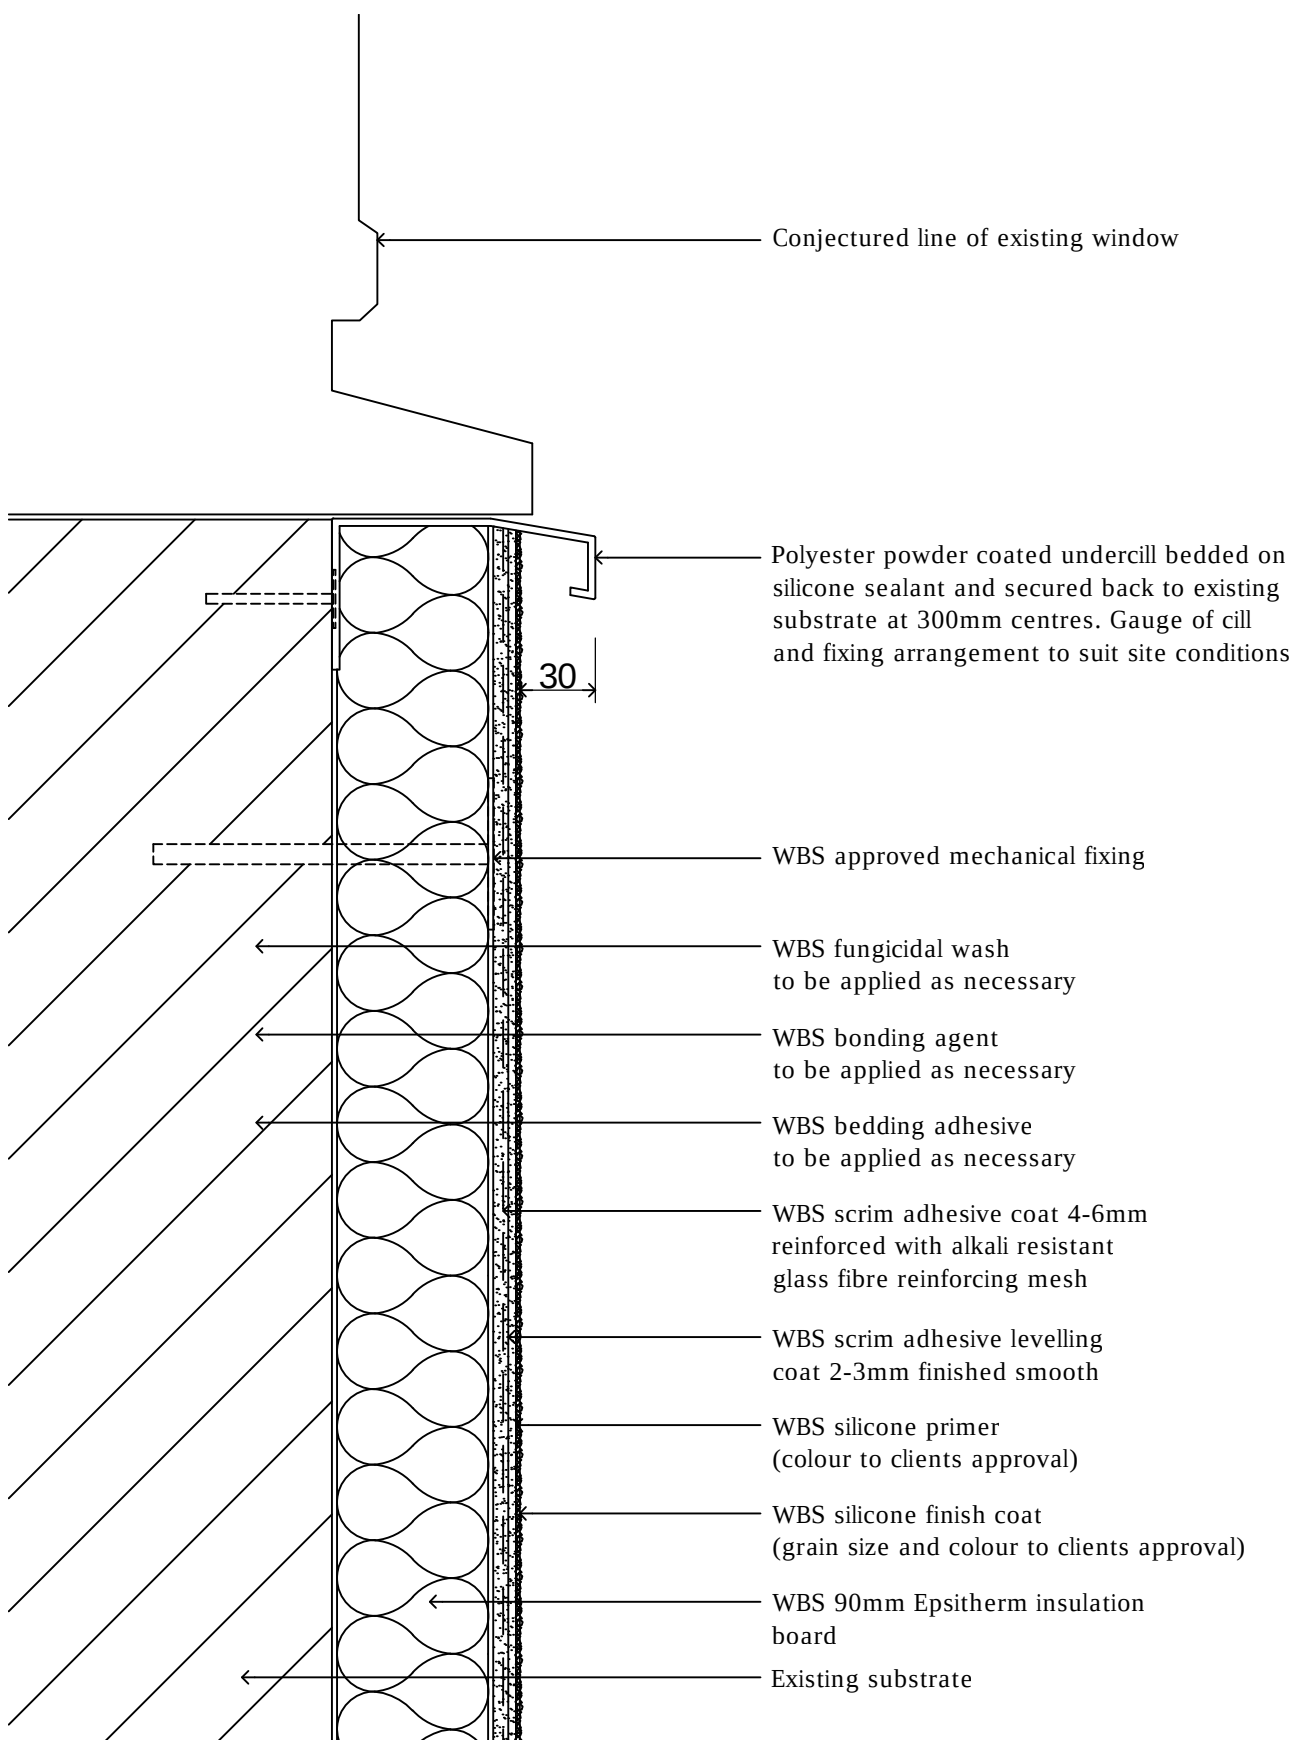

drawing. **Undercill detail**

date. February 2013

revision. -

drawn by. RC


scale. nts

drawing no. **MASONRY-EWI-SILICONE-16**

drawing set. 04



1 Kid Glove Road, Golborne Enterprise Park,
Golborne, Greater Manchester, WA3 3GS
Tel: 01942 717100 Fax: 01942 717101
Web: www.wbs-ltd.co.uk
E-mail: technical@wbs-ltd.co.uk

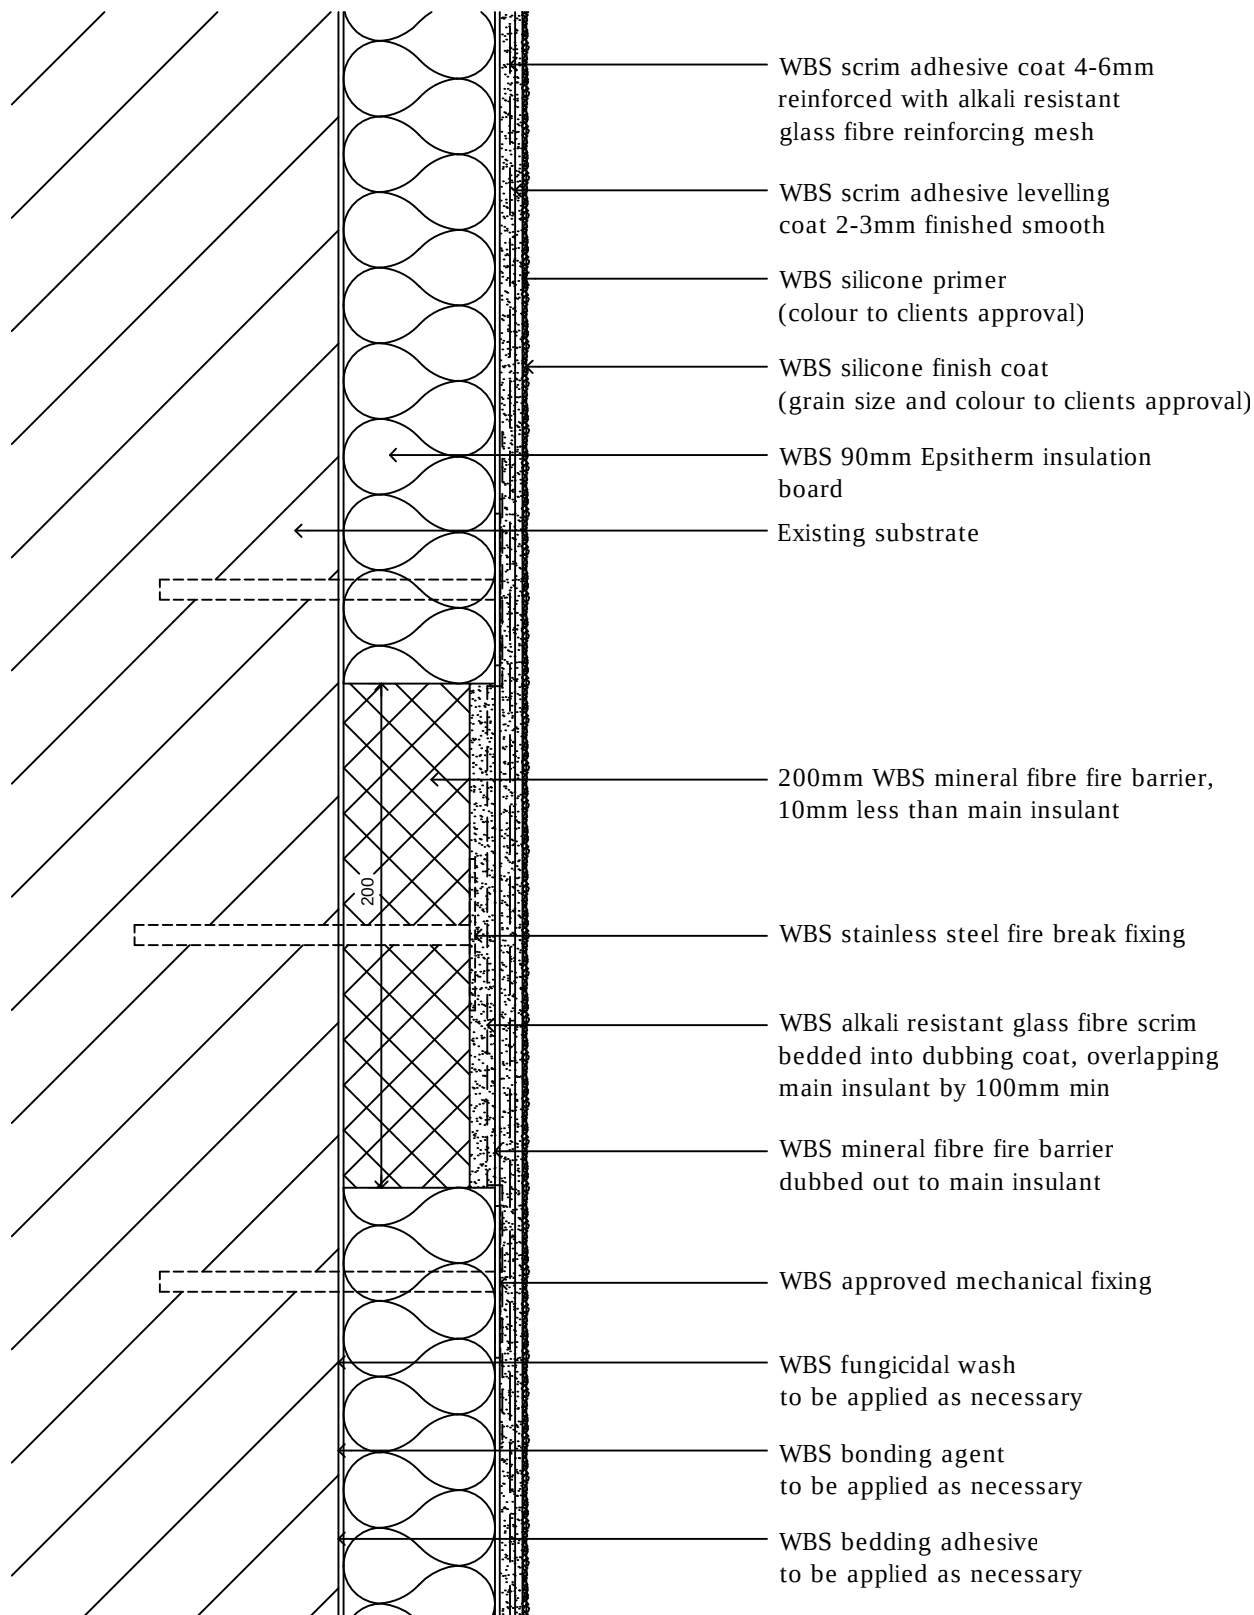

drawing. **Fire barrier detail**

date. February 2013

revision. -

drawn by. RC


scale. nts

drawing no. **MASONRY-EWI-SILICONE-17**

drawing set. 04



1 Kid Glove Road, Golborne Enterprise Park,
Golborne, Greater Manchester, WA3 3GS
Tel: 01942 717100 Fax: 01942 717101
Web: www.wbs-ltd.co.uk
E-mail: technical@wbs-ltd.co.uk

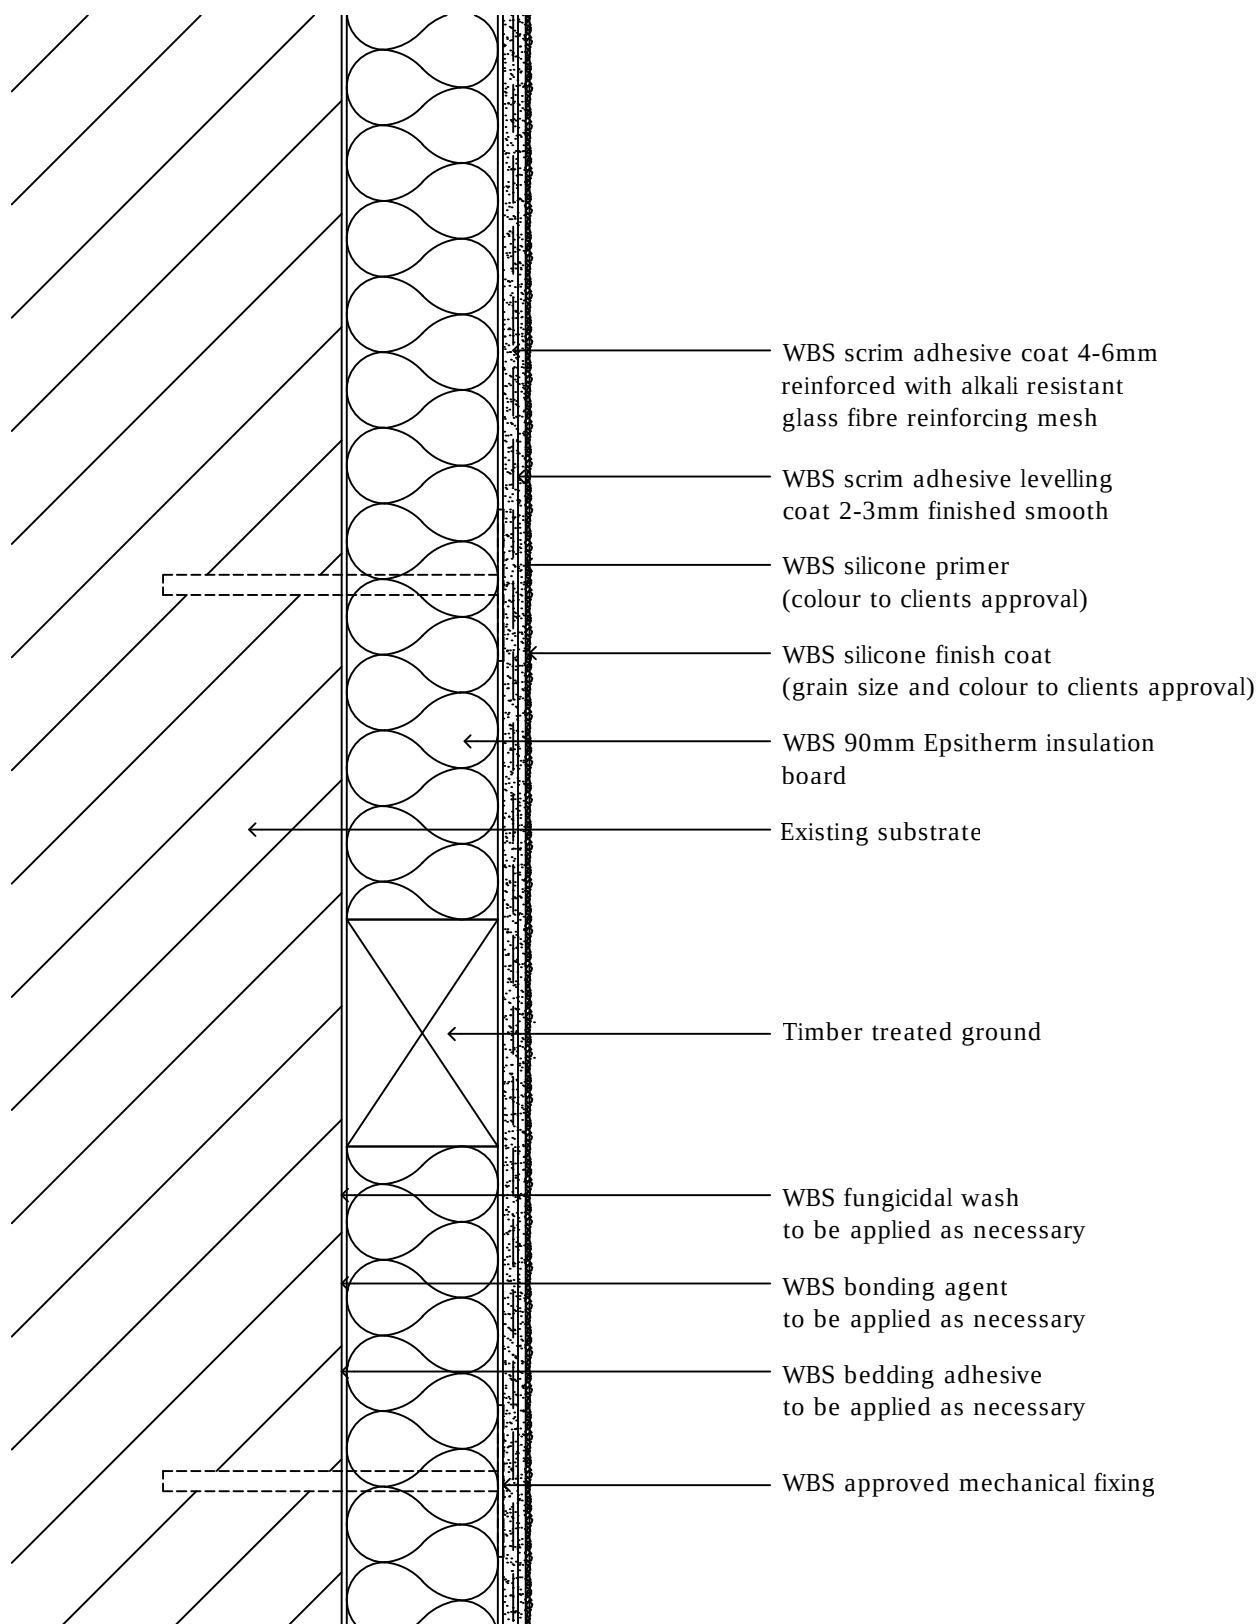

drawing. **Timber patten detail**

date. February 2013

revision. -

drawn by. RC


scale. nts

drawing no. **MASONRY-EWI-SILICONE-18**

drawing set. 04



1 Kid Glove Road, Golborne Enterprise Park,
Golborne, Greater Manchester, WA3 3GS
Tel: 01942 717100 Fax: 01942 717101
Web: www.wbs-ltd.co.uk
E-mail: technical@wbs-ltd.co.uk

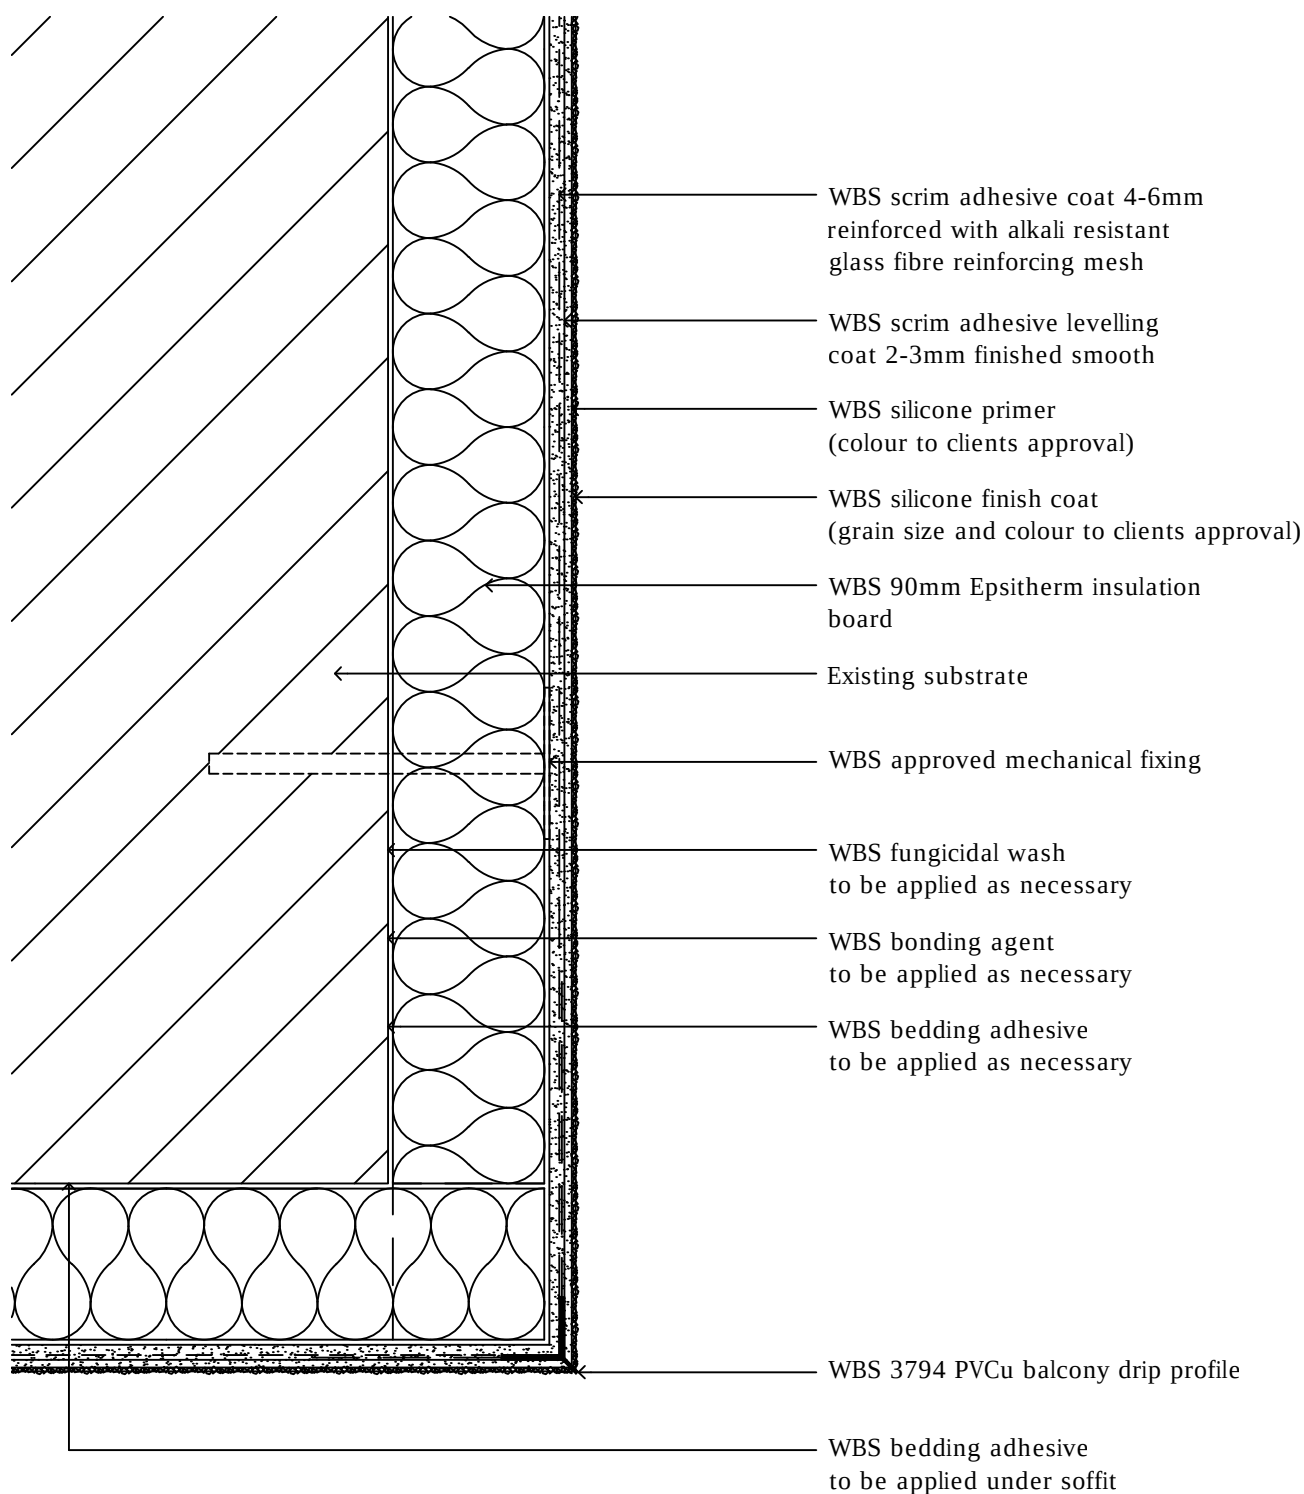

drawing. **Soffit detail**

date. February 2013

revision. -

drawn by. RC


scale. nts

drawing no. **MASONRY-EWI-SILICONE-19**

drawing set. 04



1 Kid Glove Road, Golborne Enterprise Park,
Golborne, Greater Manchester, WA3 3GS
Tel: 01942 717100 Fax: 01942 717101
Web: www.wbs-ltd.co.uk
E-mail: technical@wbs-ltd.co.uk

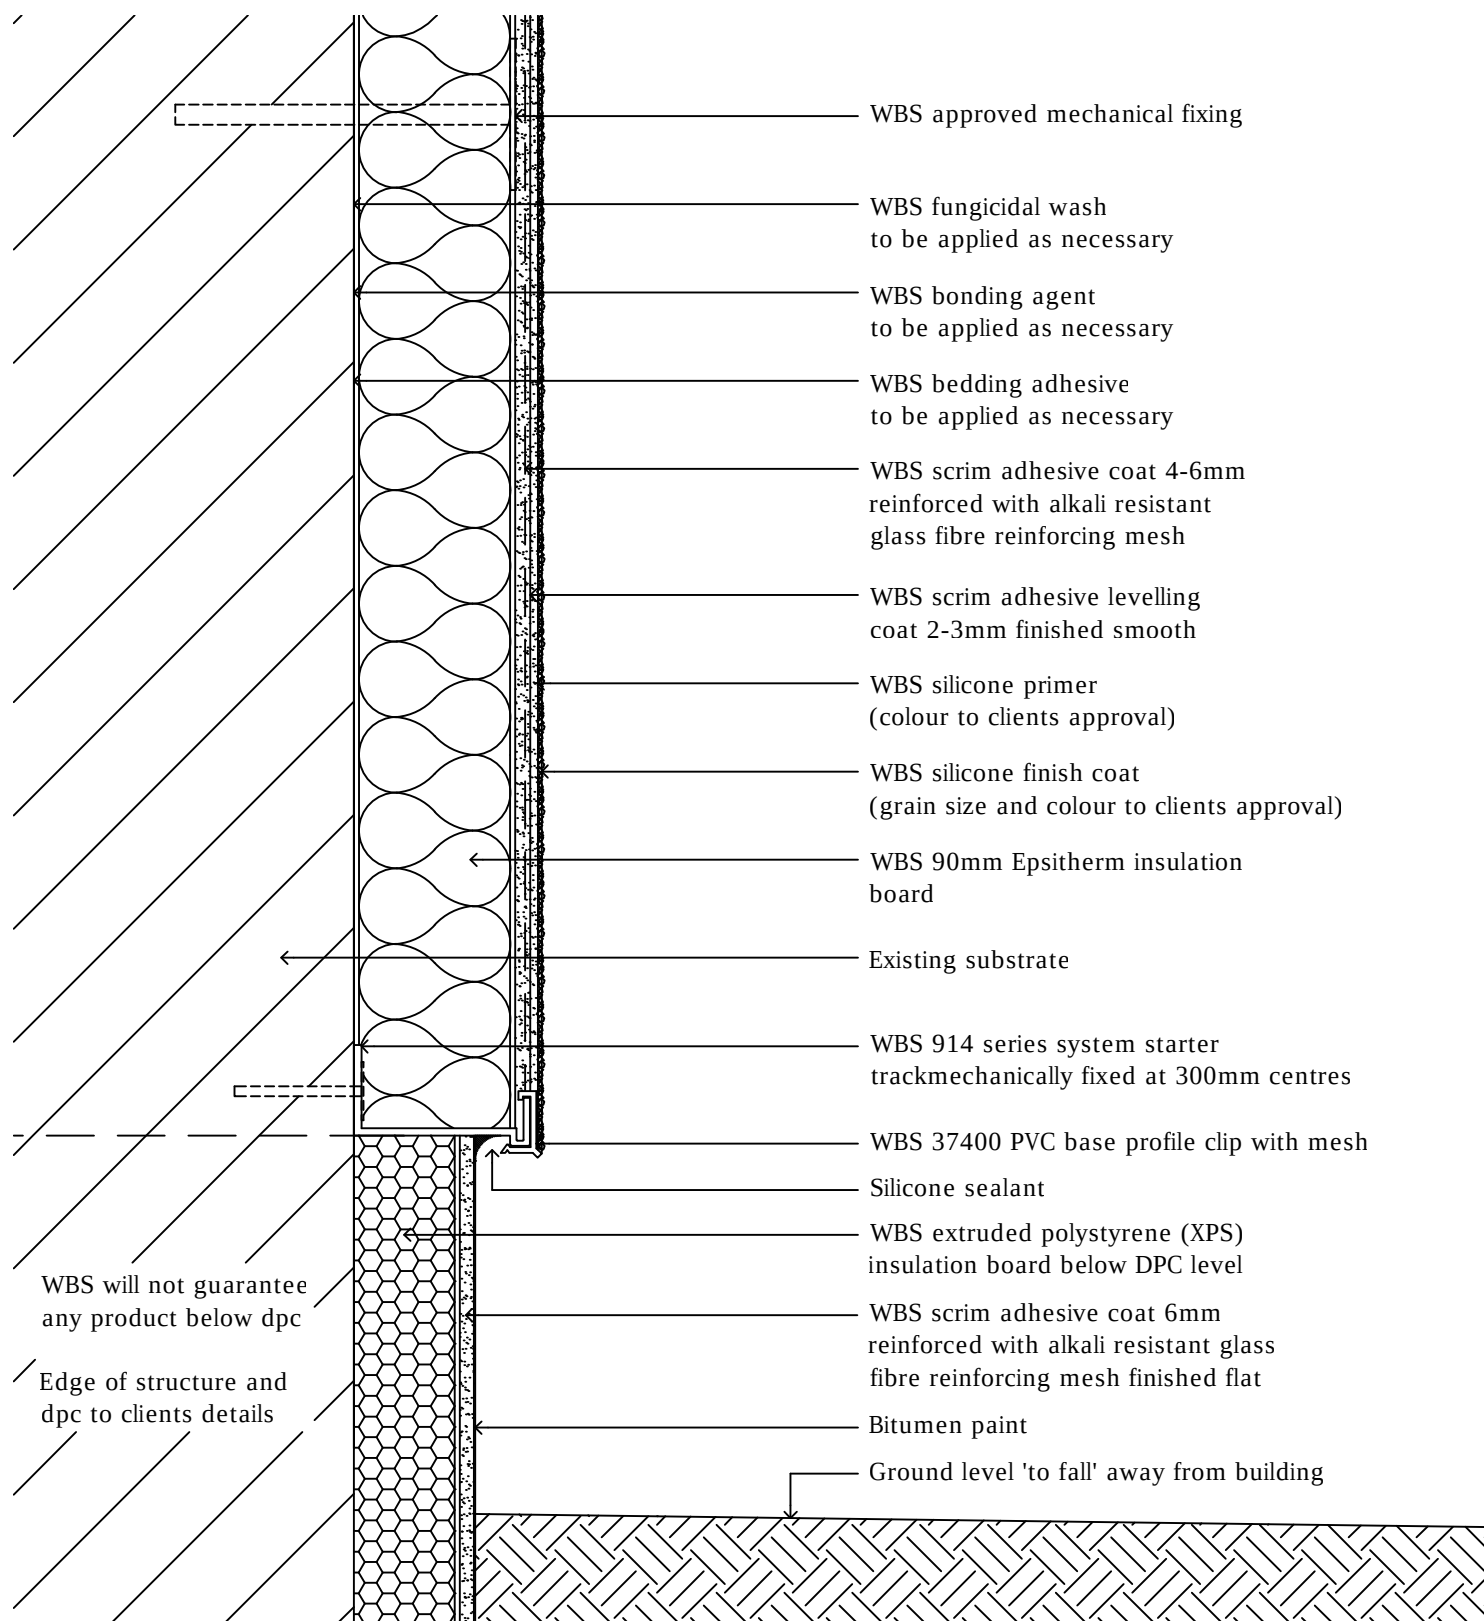

drawing. **DPC detail**

date. February 2013

revision. -

drawn by. RC

scale. nts

drawing no. **MASONRY-EWI-SILICONE-20**

drawing set. 04



1 Kid Glove Road, Golborne Enterprise Park,
Golborne, Greater Manchester, WA3 3GS
Tel: 01942 717100 Fax: 01942 717101
Web: www.wbs-ltd.co.uk
E-mail: technical@wbs-ltd.co.uk