



01 - EXISTING PLAN

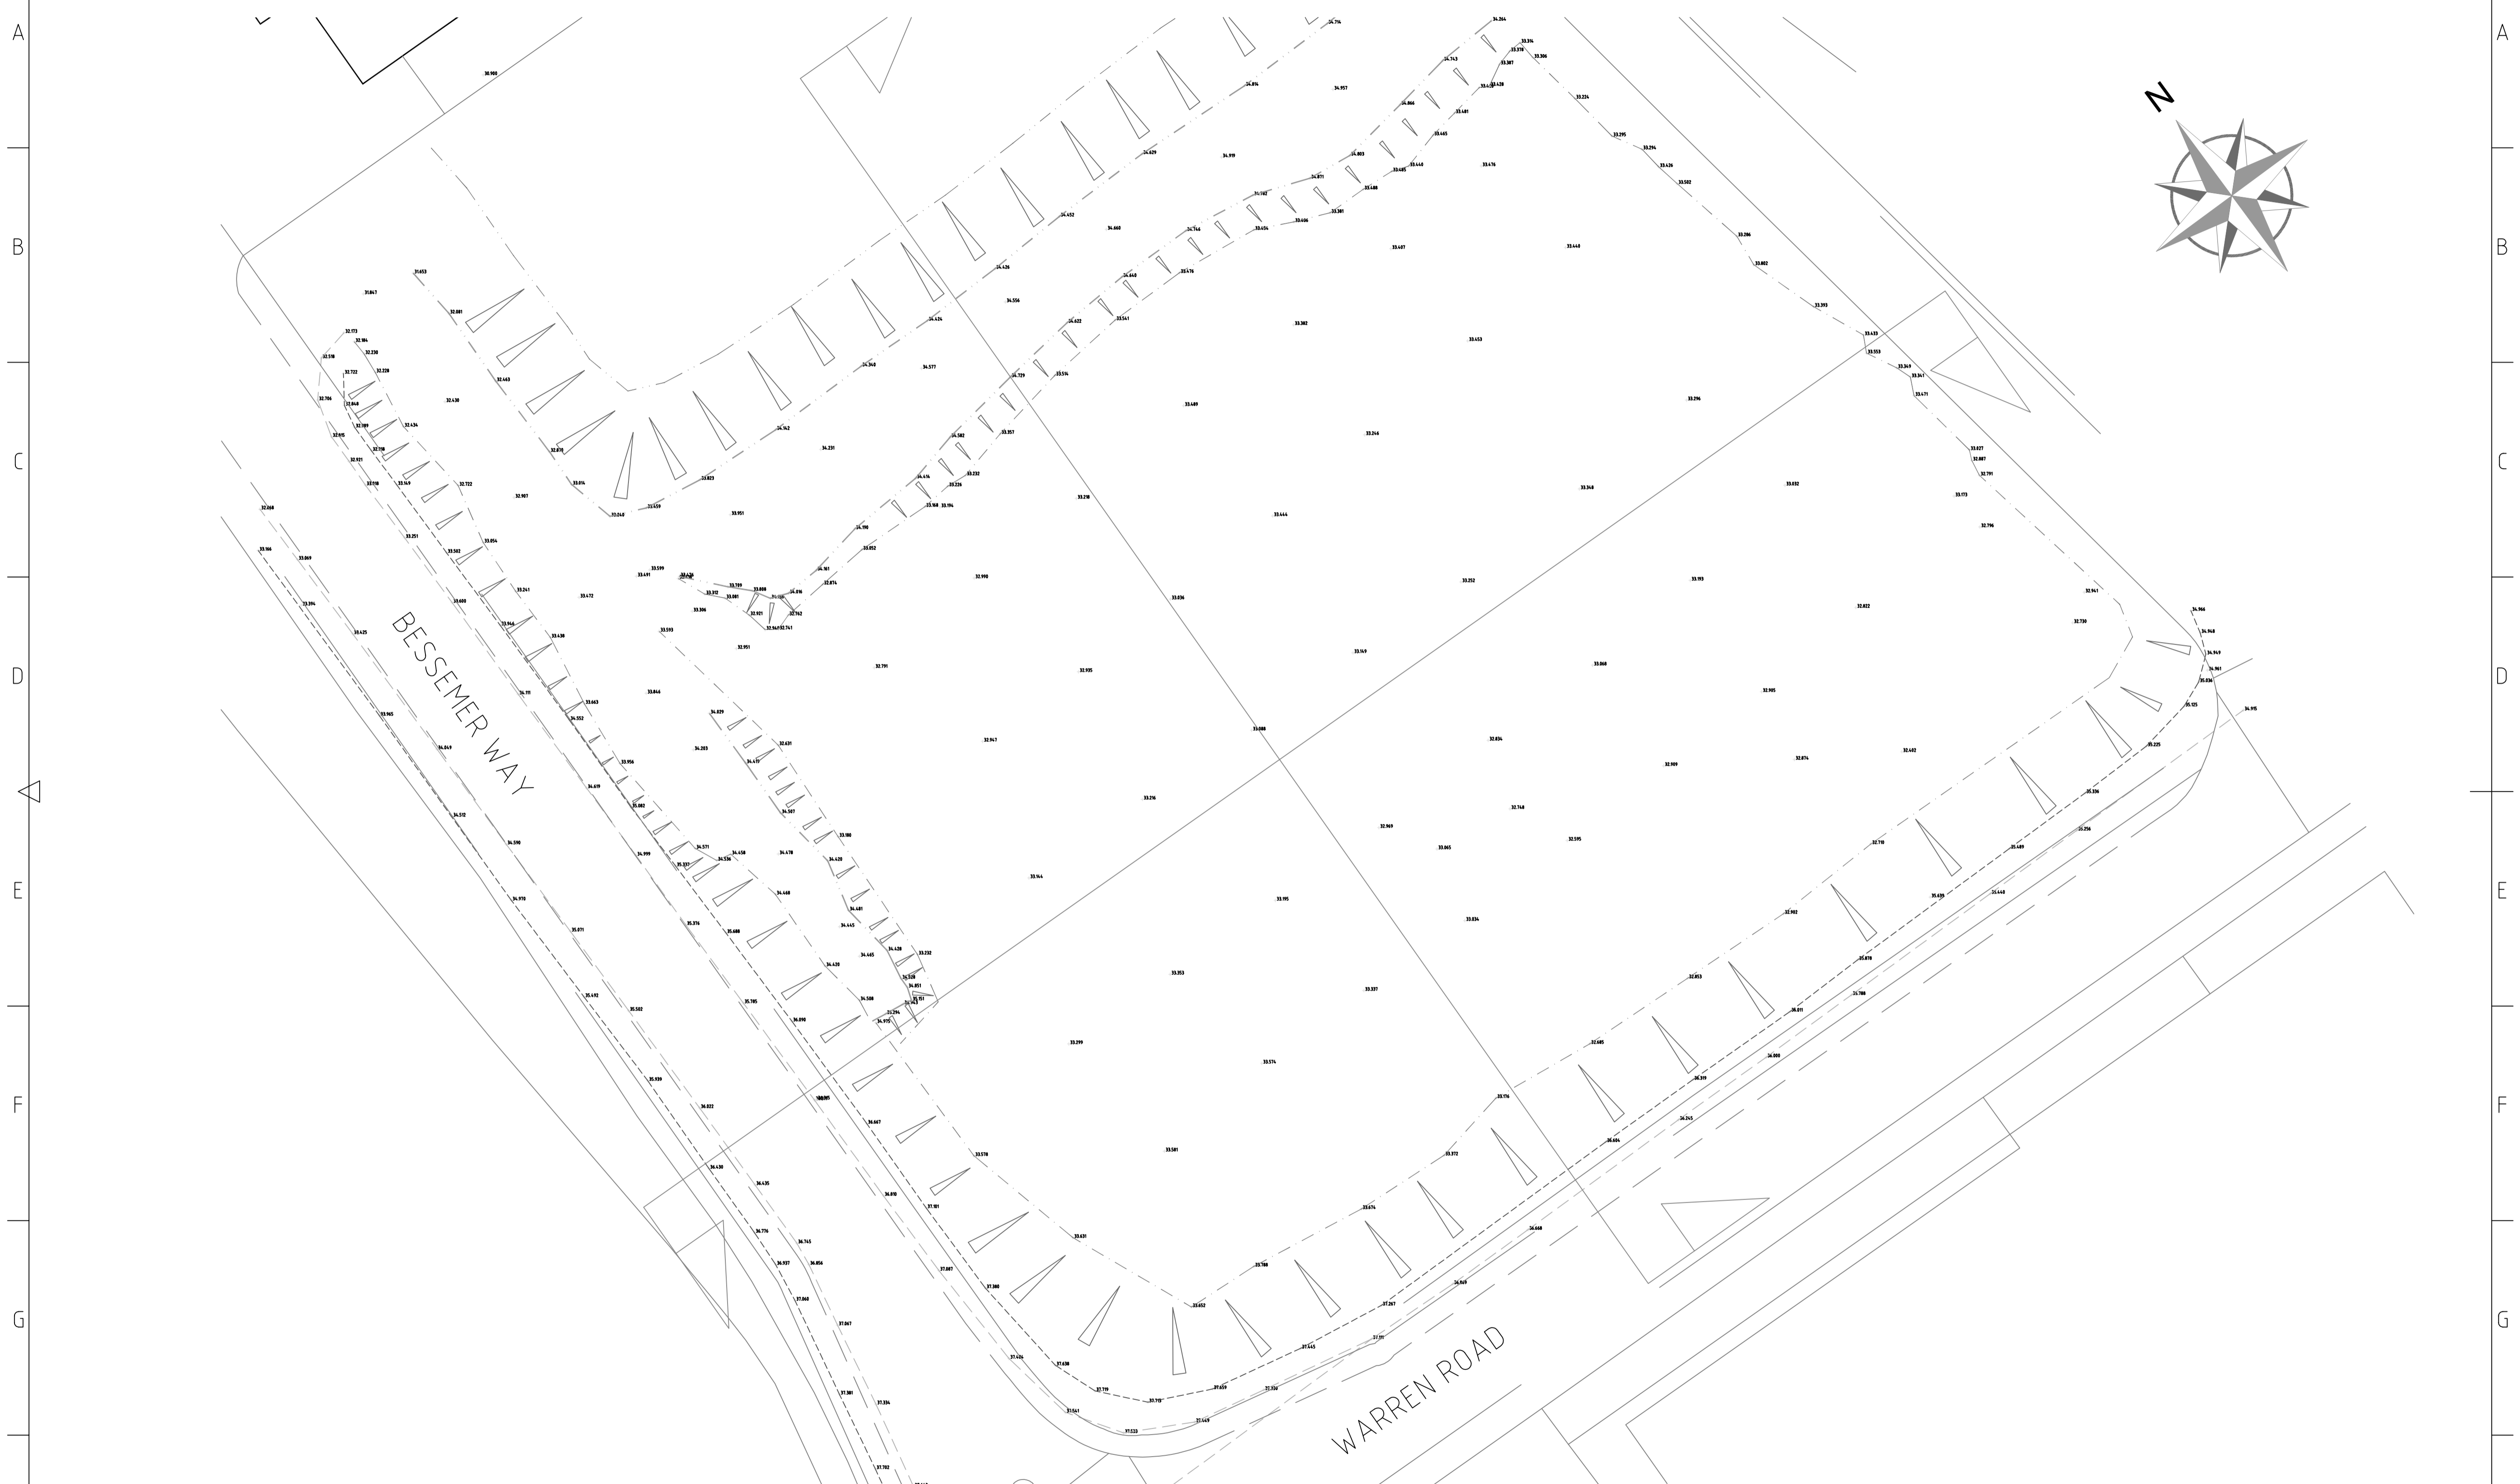

Point ID	Position or point measured	Example
Coordinates	Values given to relate to the OS grid (if required)	12 98.456;116.415
Height	Value given above sea level (if required)	100.032
Stations	Specific control points within data capture	STN A
Code prop	Name specific to a point which is recognised when processing	BRICK W


The survey is carried out to an arbitrary grid and datum unless otherwise specified

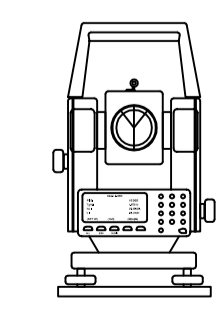

**12 Forge Road
Wales
Sheffield
S26 5RS**



rowleysurveying@outlook.com
07594 093398

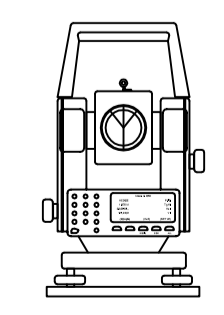

Itemref	Quantity	Title/Name, designation, material, dimension etc	Article No./Reference
Designed by TIM-ROWLEY	Checked by TIM-ROWLEY	Approved by - date JANUARY_2019	Filename BESSEMER
TOPOGRAPHICAL_SURVEY		LAND ADJOINING BESSEMER WAY SCUNTHORPE_NORTH_LINCOLNSHIRE	
A1/01		Edition A	Sheet A1