


PROPOSED LIGHTING AND DUCTING
TO BE COMPLETED BY SPECIALIST
DESIGNER

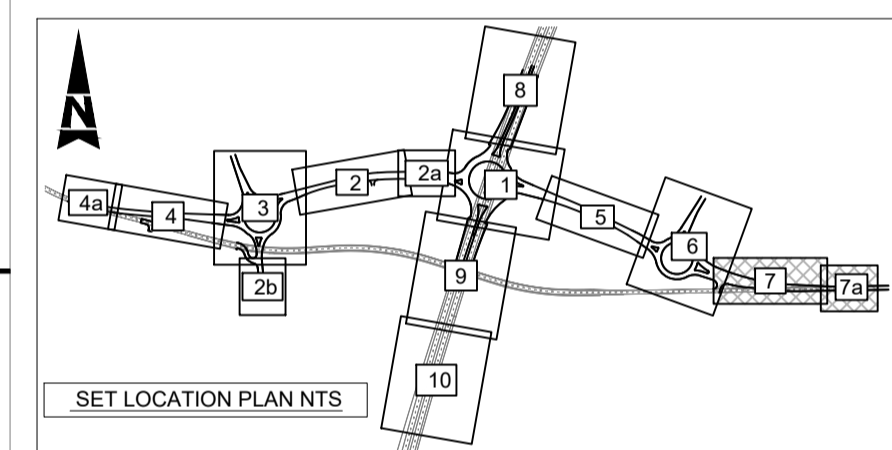


Rev	Description	Date	By	Chk	App
P01	FOR TENDER	02.10.20	TH	LS	RL




York Office
Omega 2
Monks Cross Drive
York
YO32 9GZ
T. 01904 611594
www.alanwood.co.uk

Consulting Civil
& Structural Engineers
Project Managers
Building Surveyors

Hull T. 01482 442138
Lincoln T. 01522 300210
London T. 02071 860761
Scarborough T. 01723 865484
Sheffield T. 01142 440077
Leeds T. 01135 311098

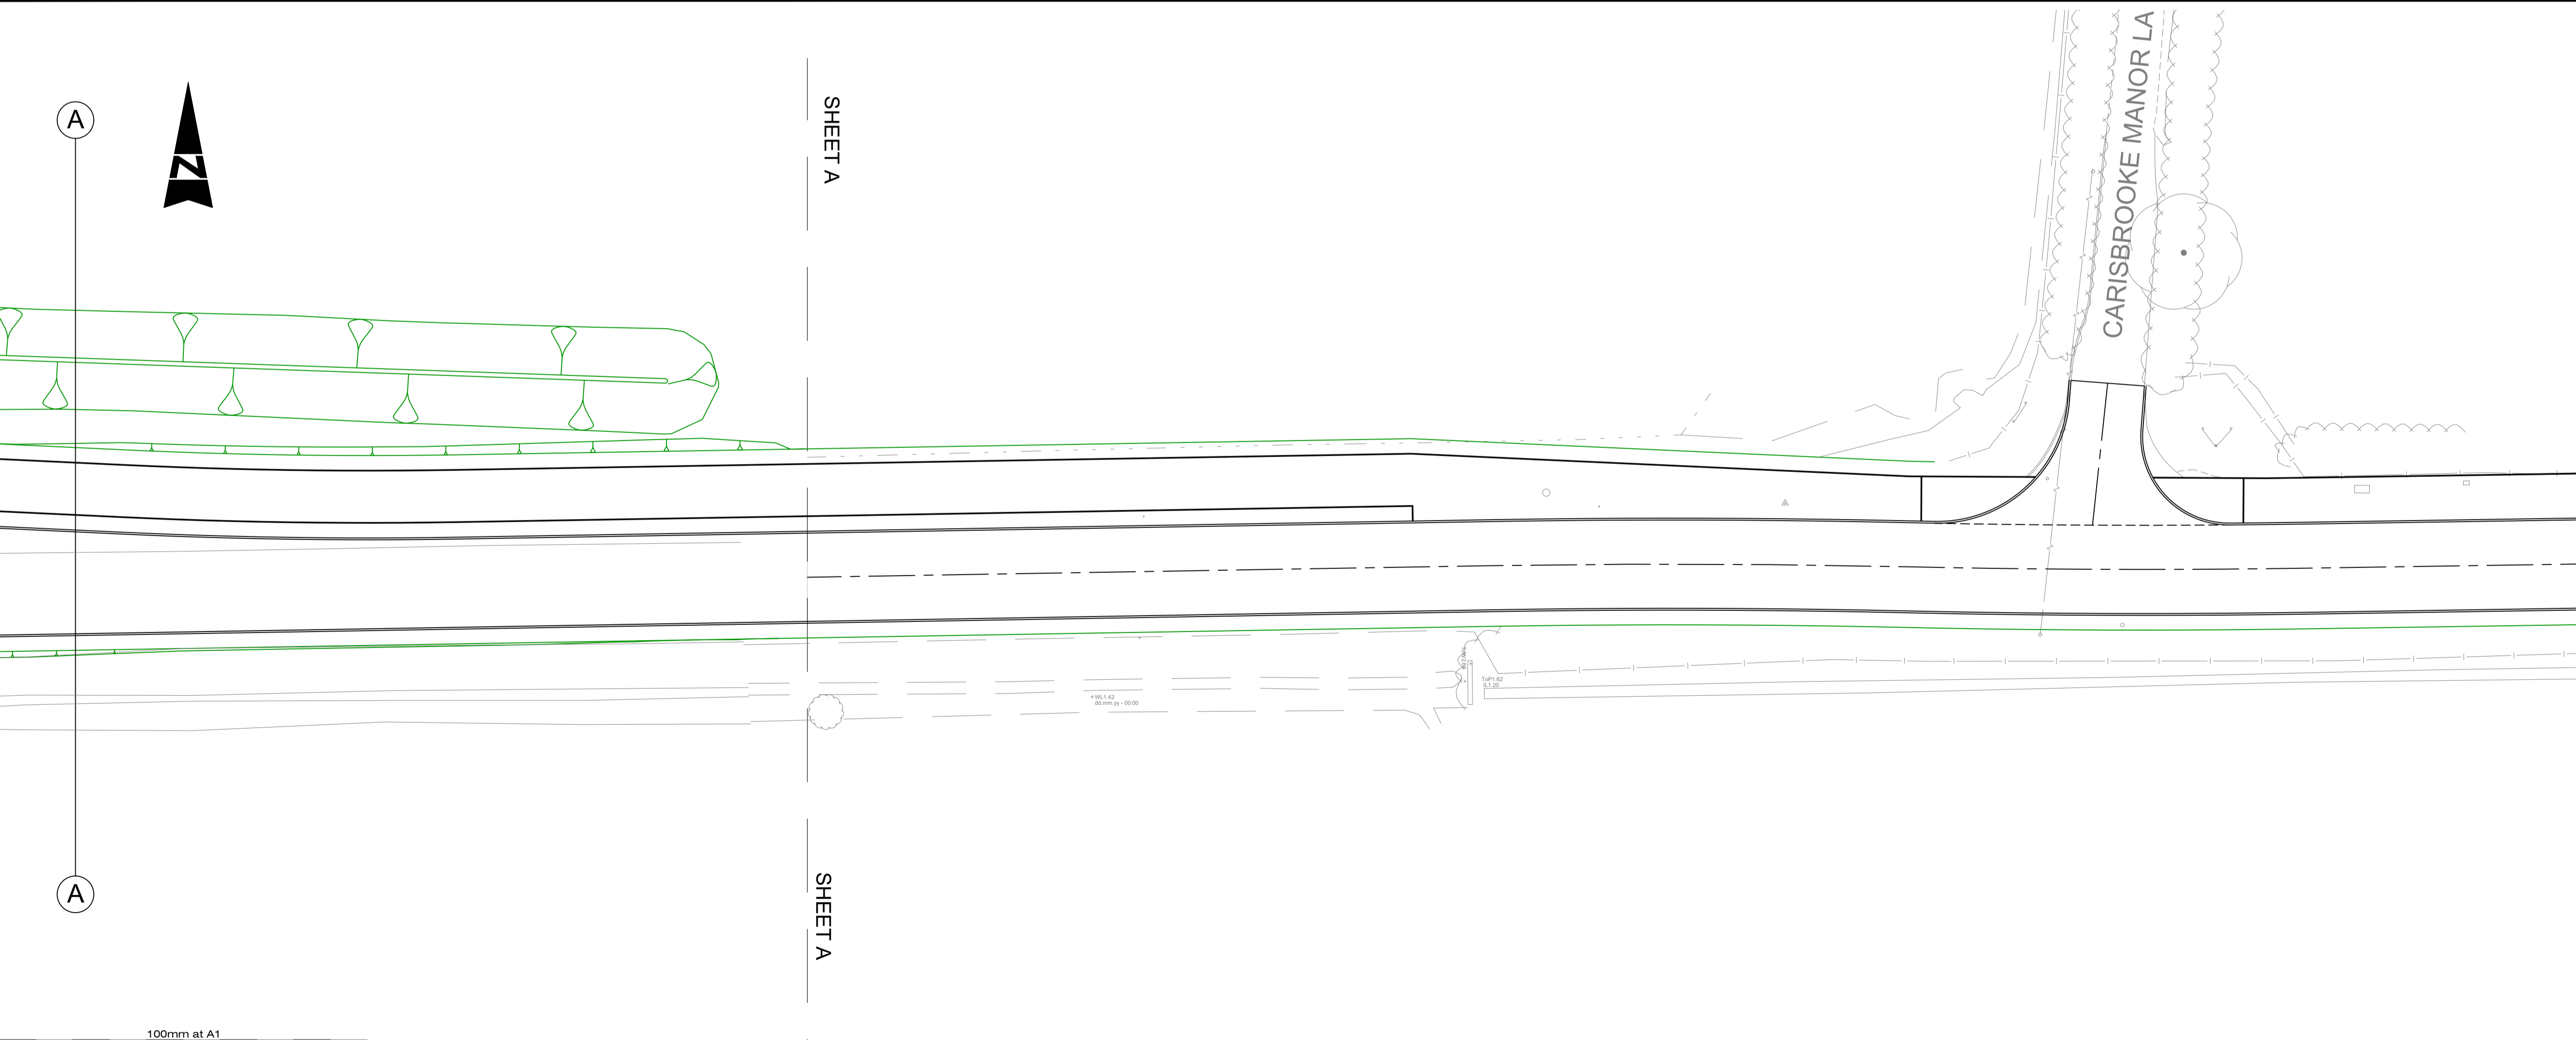

Project: LINCOLNSHIRE LAKES, SCUNTHORPE
M181/B1450 HIGHWAY WORKS

Client:  MALTGRADE

Drawing: PROPOSED LIGHTING AND DUCTING
SHEET 7

Role: CIVIL ENGINEER

Drawing Status: **FOR TENDER**

Job. no. 43972 Scale@ A1: 1:250 Rev. P01

Project Originator Volume Level Type Role Number
LLHI - AWP - 01 - 13 - DR - D - 0007