

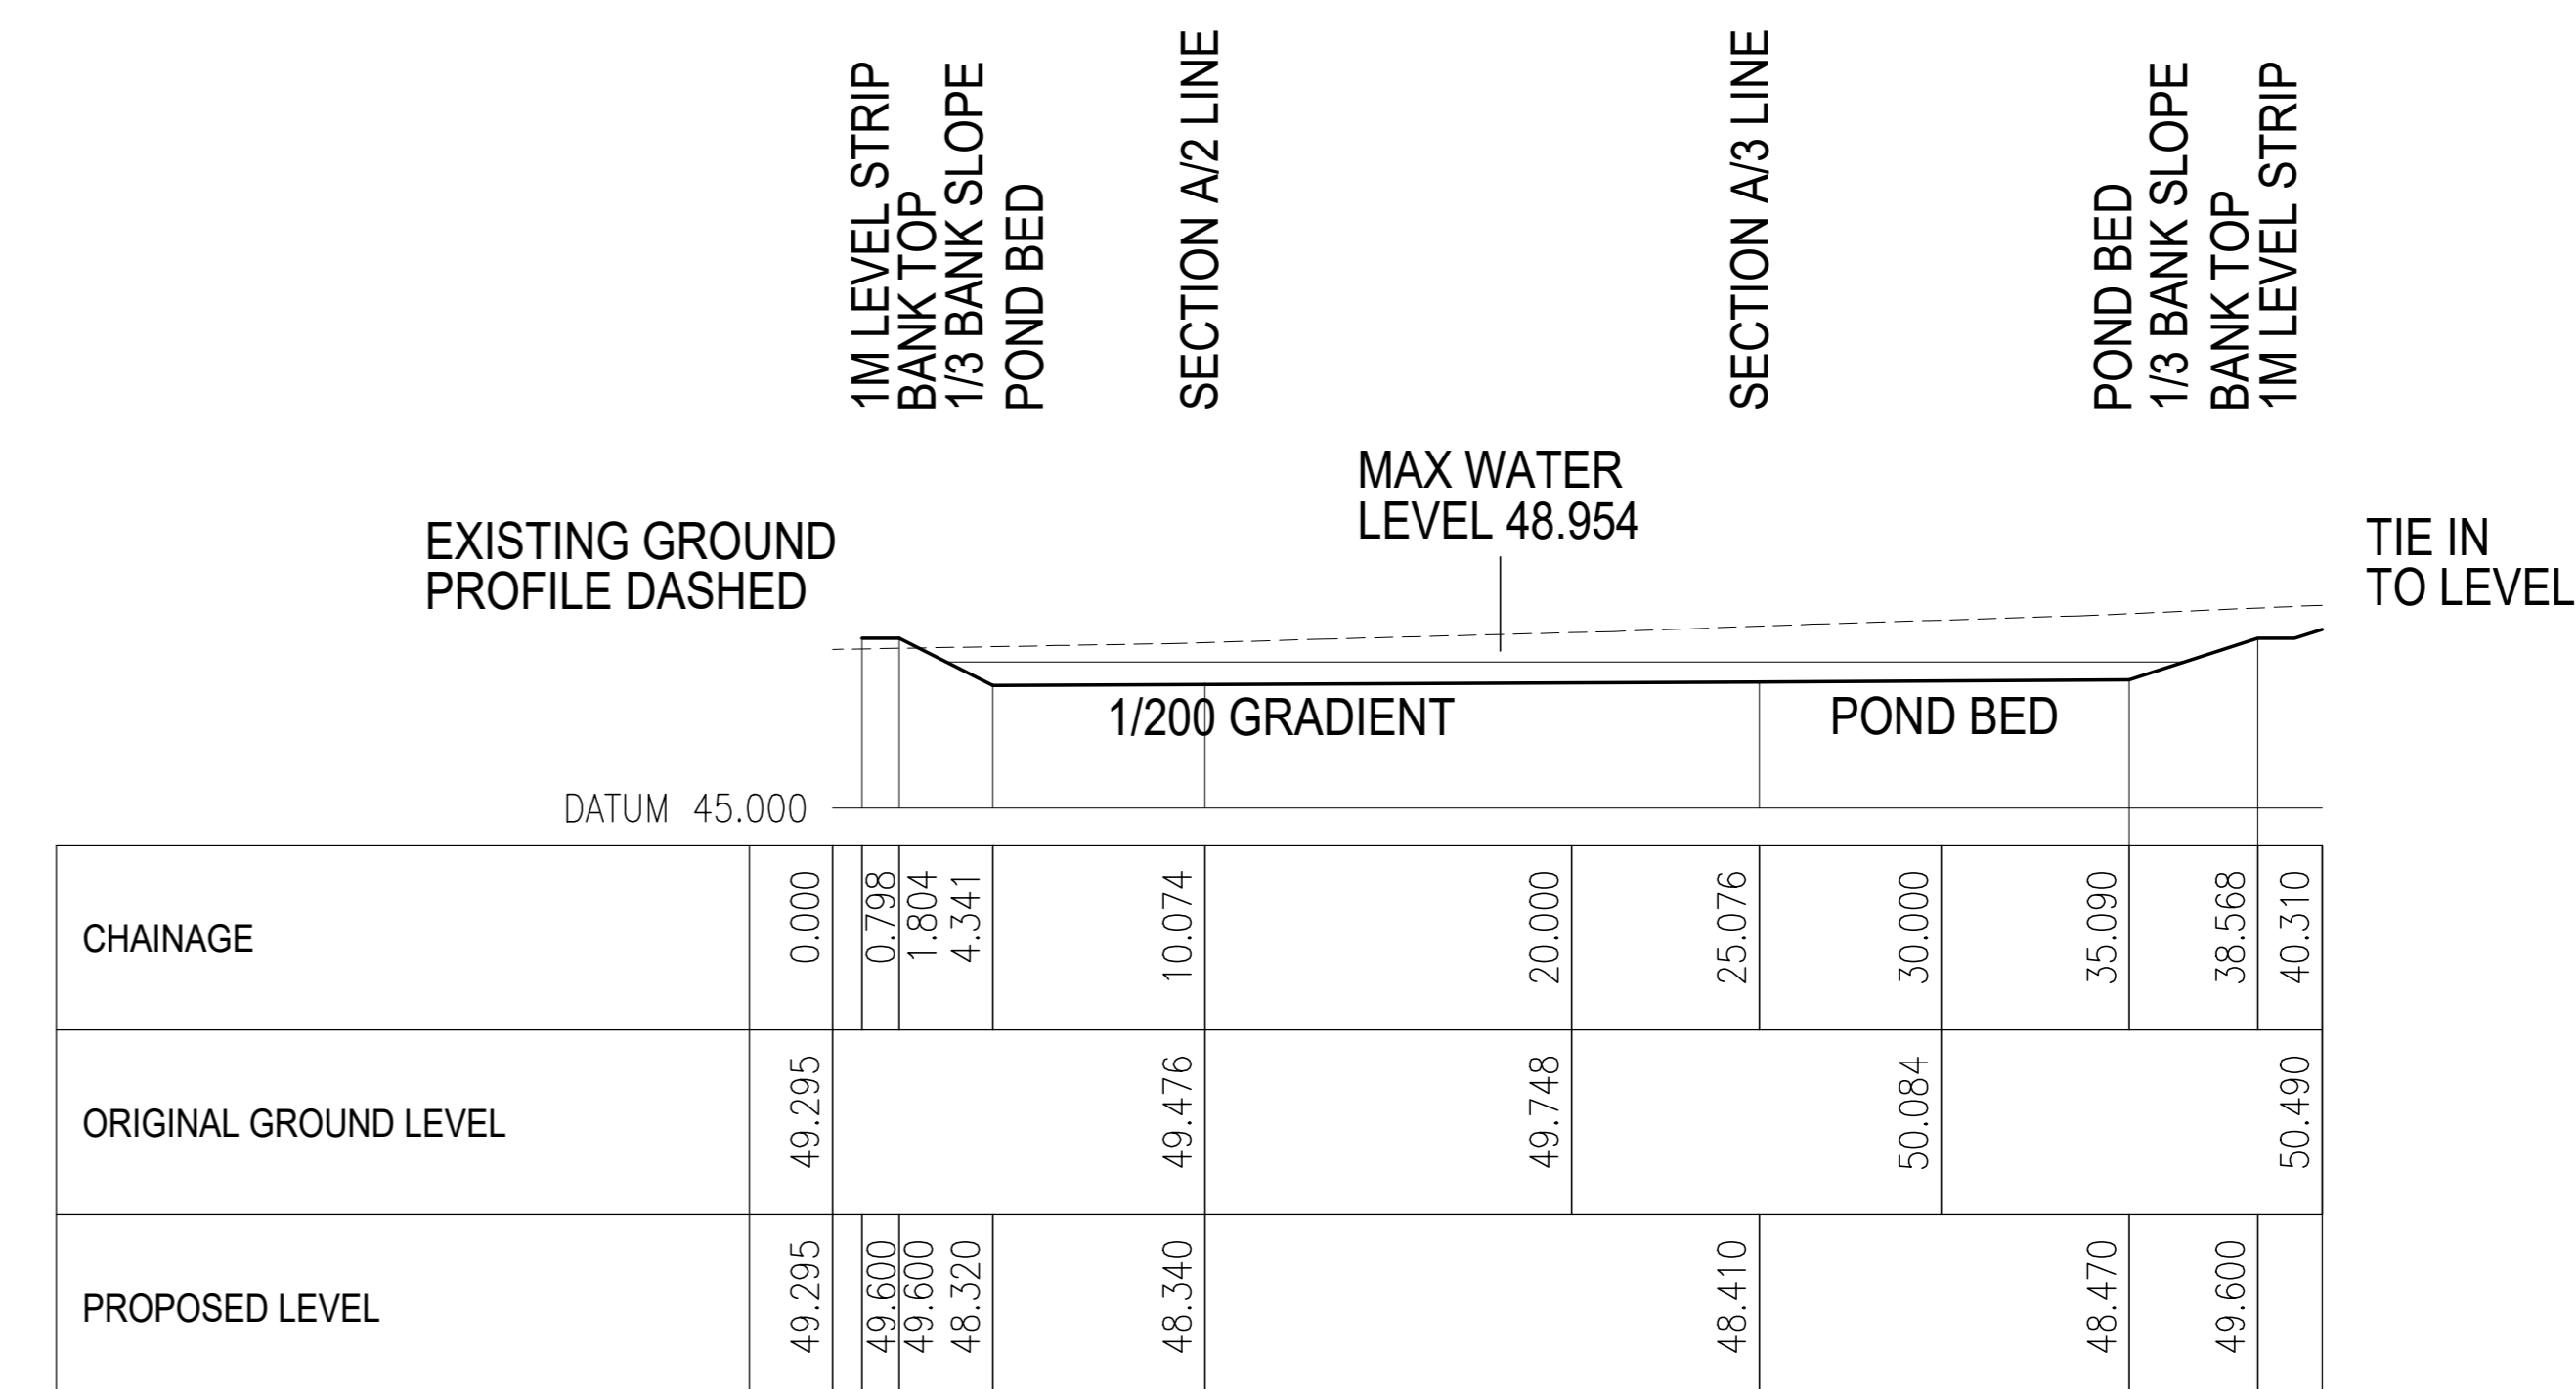
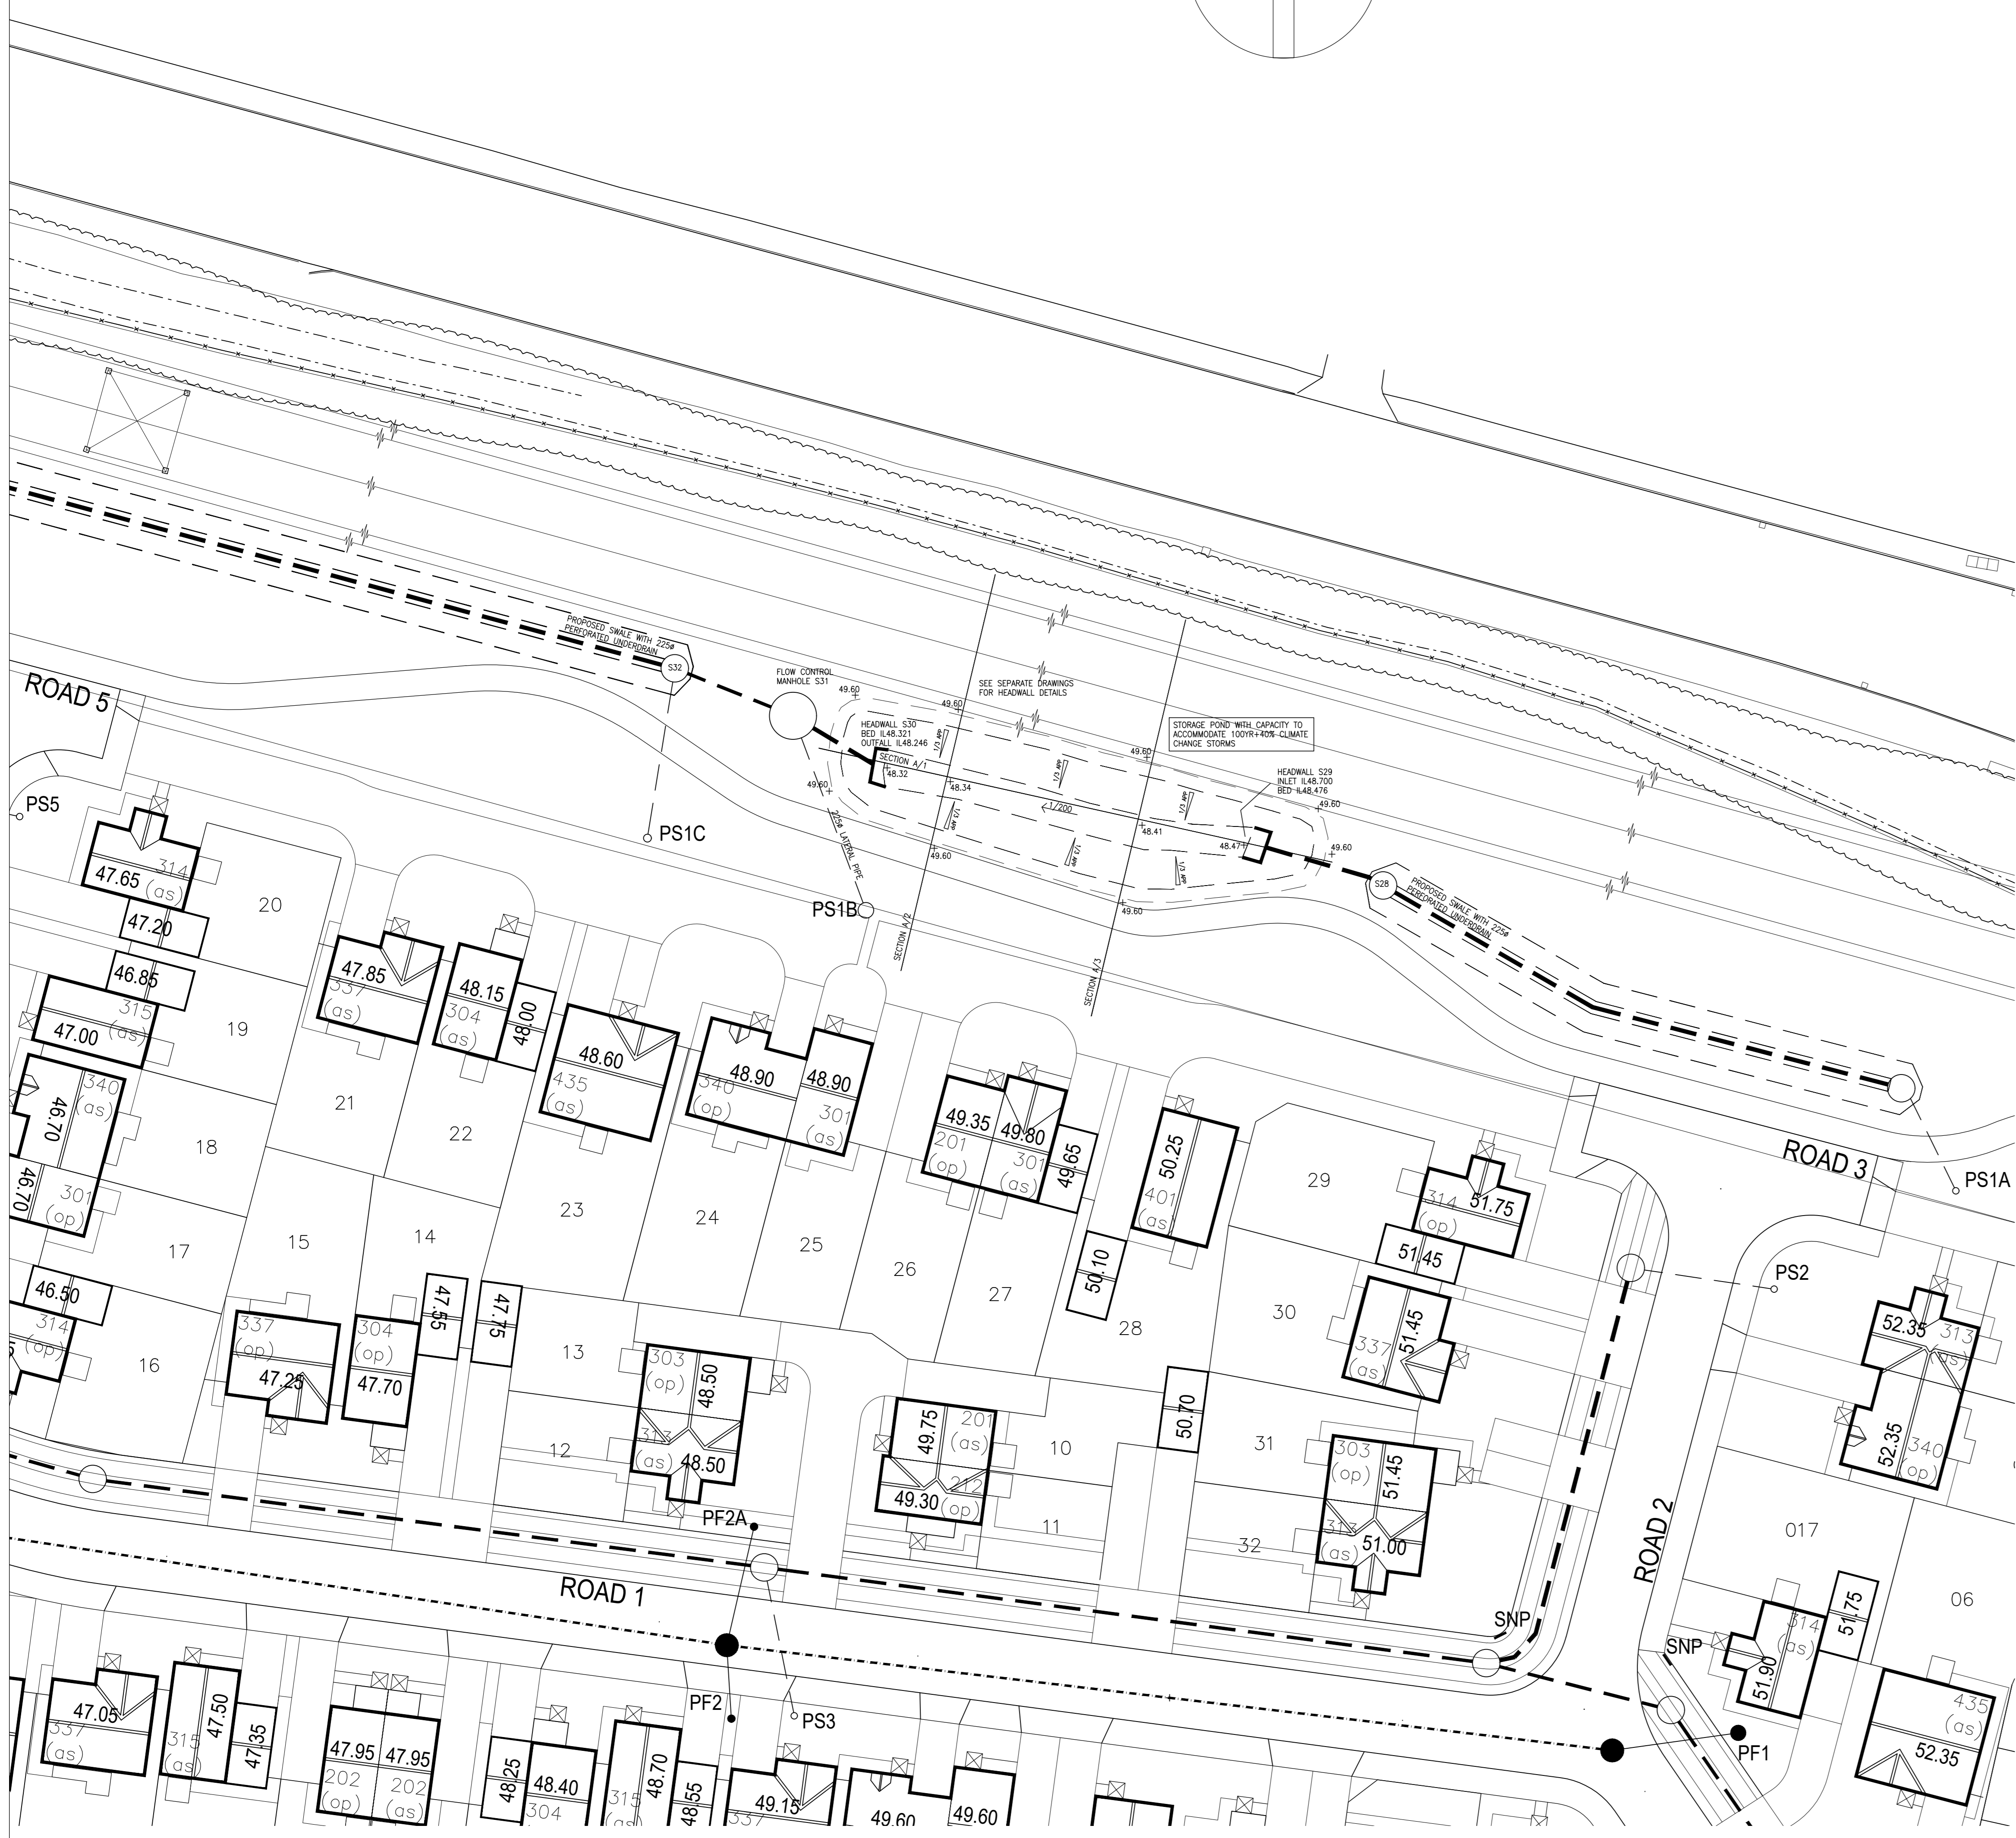



1. All work to be in accordance with the current Building Regulations
2. Only written dimensions to be used
3. Discrepancies and abnormalities to be reported.
4. If in doubt Ask.

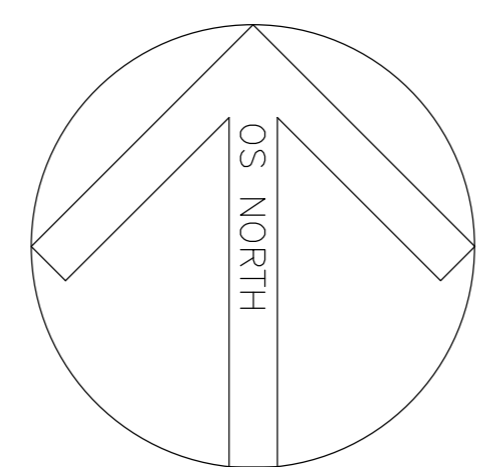

Section A/1 along Basin A

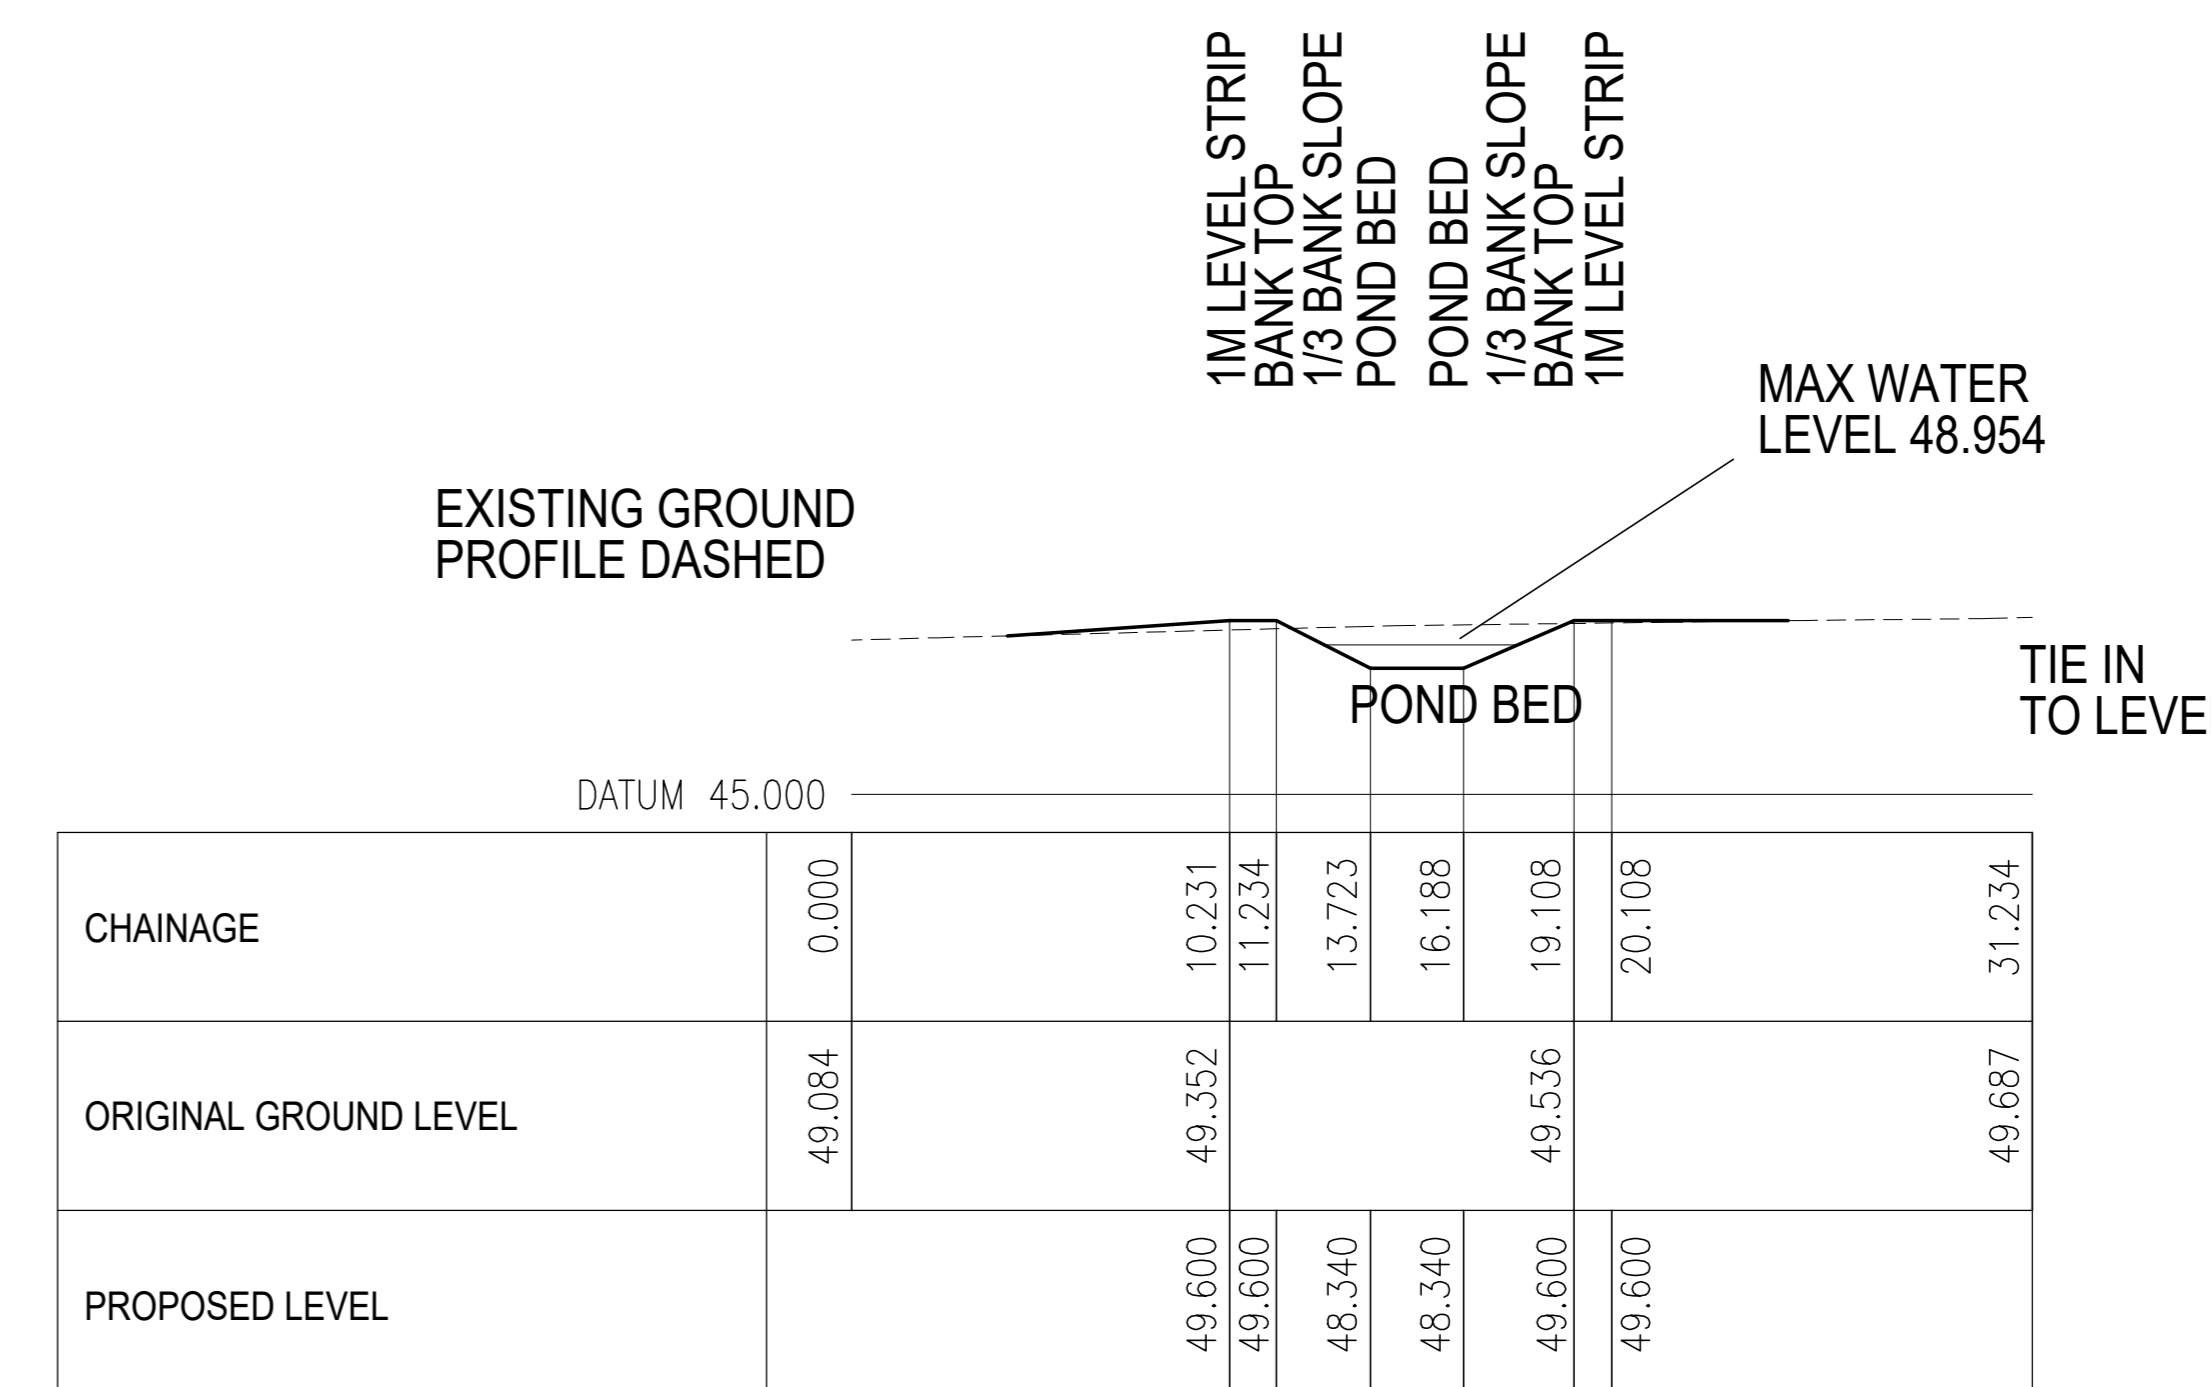

Section A/2 along Basin A

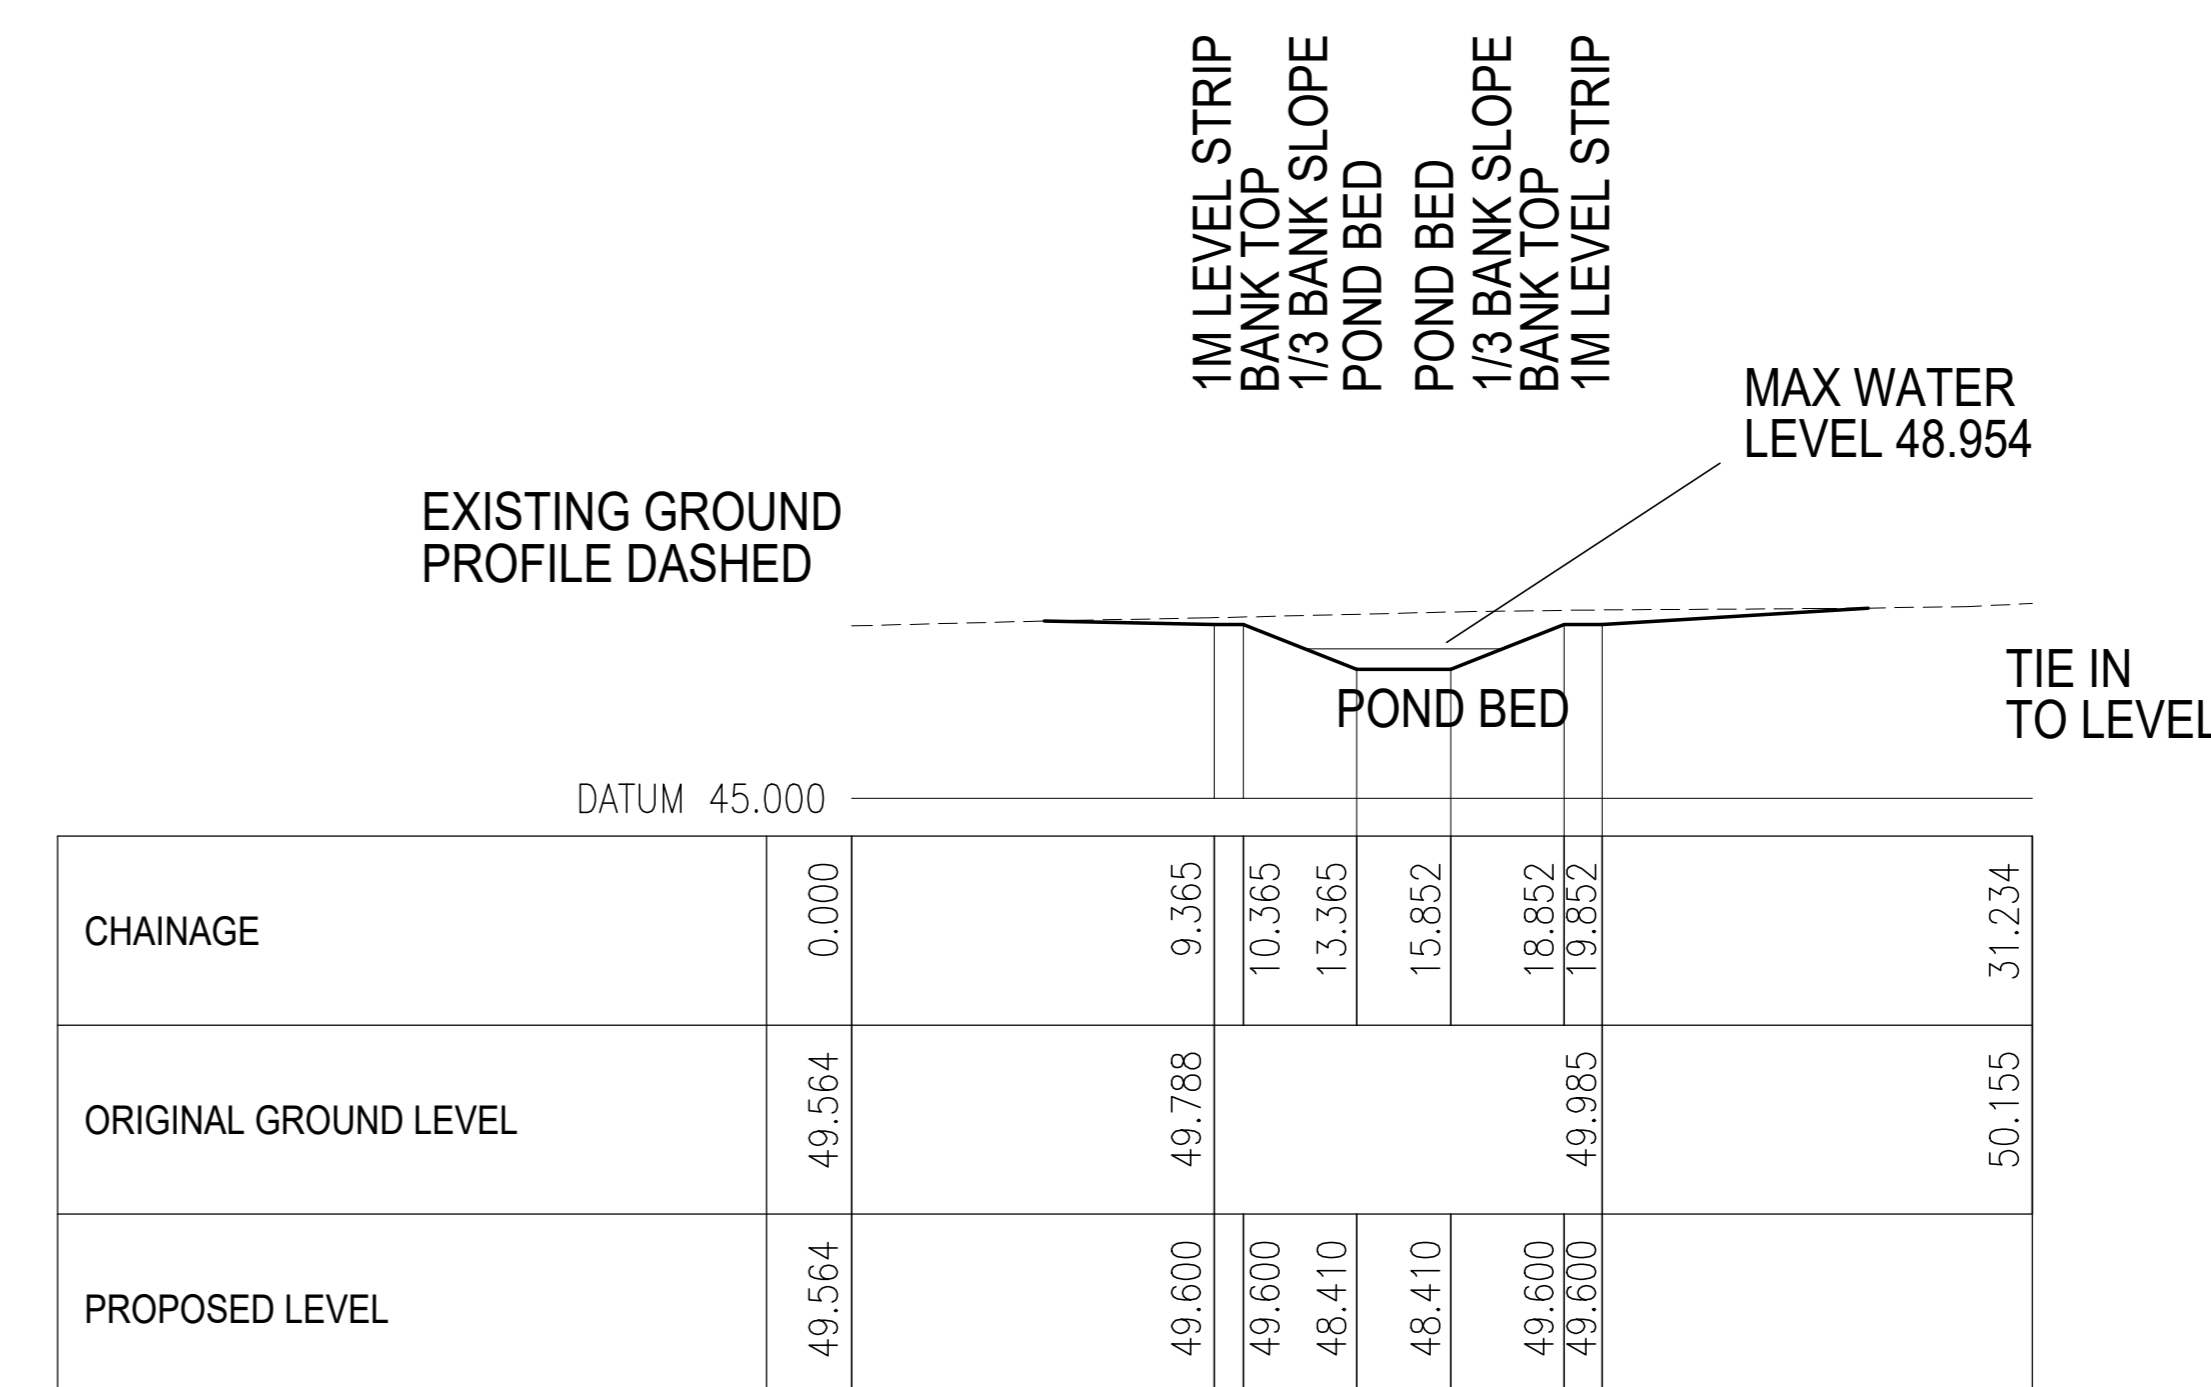

Section A/3 along Basin A

Copyright © James Eaton Design Limited 2020. All Rights Reserved. Any unauthorised copying or reproduction of this drawing without the consent of the Company will constitute an infringement of copyright.

Revision:  
**James Eaton Design Ltd**  
 Design Consultant 1992-2021  
 Development • Highways • Drainage  
 Stoneycroft, Brackenhill, Ackworth,  
 Pontefract, West Yorkshire WF7 7RG  
 Tel: 01977 618626 Fax: 01977 625114  
 e-mail: james@jameseatondesign.co.uk

Client:  
**Gleeson Homes**

Site:  
**Phoenix Parkway,  
 Scunthorpe.**

Title:  
**SW System :  
 Detention Basin A Layout & Sections.**

Date: Aug 2021  
 Scales: 1/200  
 Drawing No: 21/736/10067