


**Survey Legend:**

Bank Top / Bottom	Building	Building Canopy
Boundary	Surface Changes	
Canopy/ Shrub Line	Well Defined / Poorly Defined / Undefined eg Conc Edge / Tarmac Edge / Track Edge	
Trunk Line	Overhead Electric / Telephone Cable	
Hedge		
Wall		
Fence		
Foul Water Sewer		
Surface Water Sewer	Drop Kerb / Kerb	
Borehole	Trials Pit	Survey Station

BO	Bollard	GP	Gate Post	SPL	Sign Post Lit
CT	Cable TV	IL	Invert Level	SV	Stop Valve
CL	Cover Level	KO	Kerb Offset	SVP	Soil Vent Pipe
EL	Electric Cover	LP	Lamp Post	TC	Telecom Cover
EP	Electric Post	MH	Man Hole	TL	Traffic Light
ER	Earth Point	MP	Marker Post	TP	Telegraph Pole
FFL	Floor Level	PO	Post	UTL	Unable to Lift
FH	Fire Hydrant	RE	Rodding Eye	VP	Vent Pipe
FP	Flag Pole	RS	Road Sign	WM	Water Meter
G	Gully	RWP	Rain Water Pipe	WO	Wash Out
GA	Gas Cover	SP	Sign Post		

- Notes:**
1. Survey undertaken December 2020.
  2. All manhole / chamber pipe sizes and inverts are estimations made from surface level only. Pipe inverts shown are outgoing pipe unless otherwise stated.
  3. Whilst every effort has been made to locate all visible features it should be noted that at the time of survey some items may have been obscured and therefore not located.
  4. Physical boundary features shown on this survey do not necessarily represent the legal boundaries.
  5. Levels are orthometric heights relative to Ordnance Datum Newlyn measured by GPS and transformed via OSGM15. Antenna phase centre offsets: Rinex data = OS supplied, Site data=IGS.
  6. Survey orientated to Ordnance Survey National Grid. OSGB36 (via OSTN15).
  7. Transverse Mercator Projection scale factor applied to this survey = 1.0000

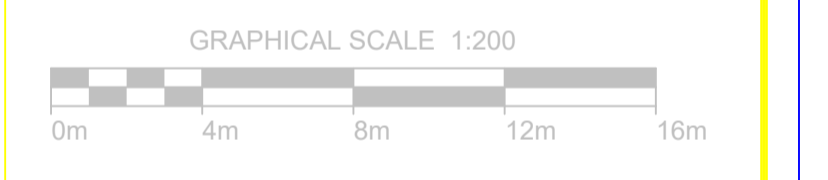

Station Coordinates to OSGB36 (via OSTN15)			
Name	Easting	Northing	Height Remark
BASE	483182.325	416743.443	2.361 Temp

Rev.	Description	Date

Title:  
**TOPOGRAPHICAL SURVEY**  
**LAND OFF HALKON CLOSE**  
**LUDDINGTON**

Bliss Homes Development

Approved :	Drawn : S.Garton
Date : 10.12.20	Scale : 1:200
Digital file: 1998 Survey.dwg	Original Size: A1
Drawing No.: 1998/001	Rev:

**shire surveys**

Westfield Cottage, 7 Crowle Bank Road  
 Althorpe, North Lincolnshire, DN17 3HZ  
 Email : office@shiresurveys.com  
 Website : www.shiresurveys.com