
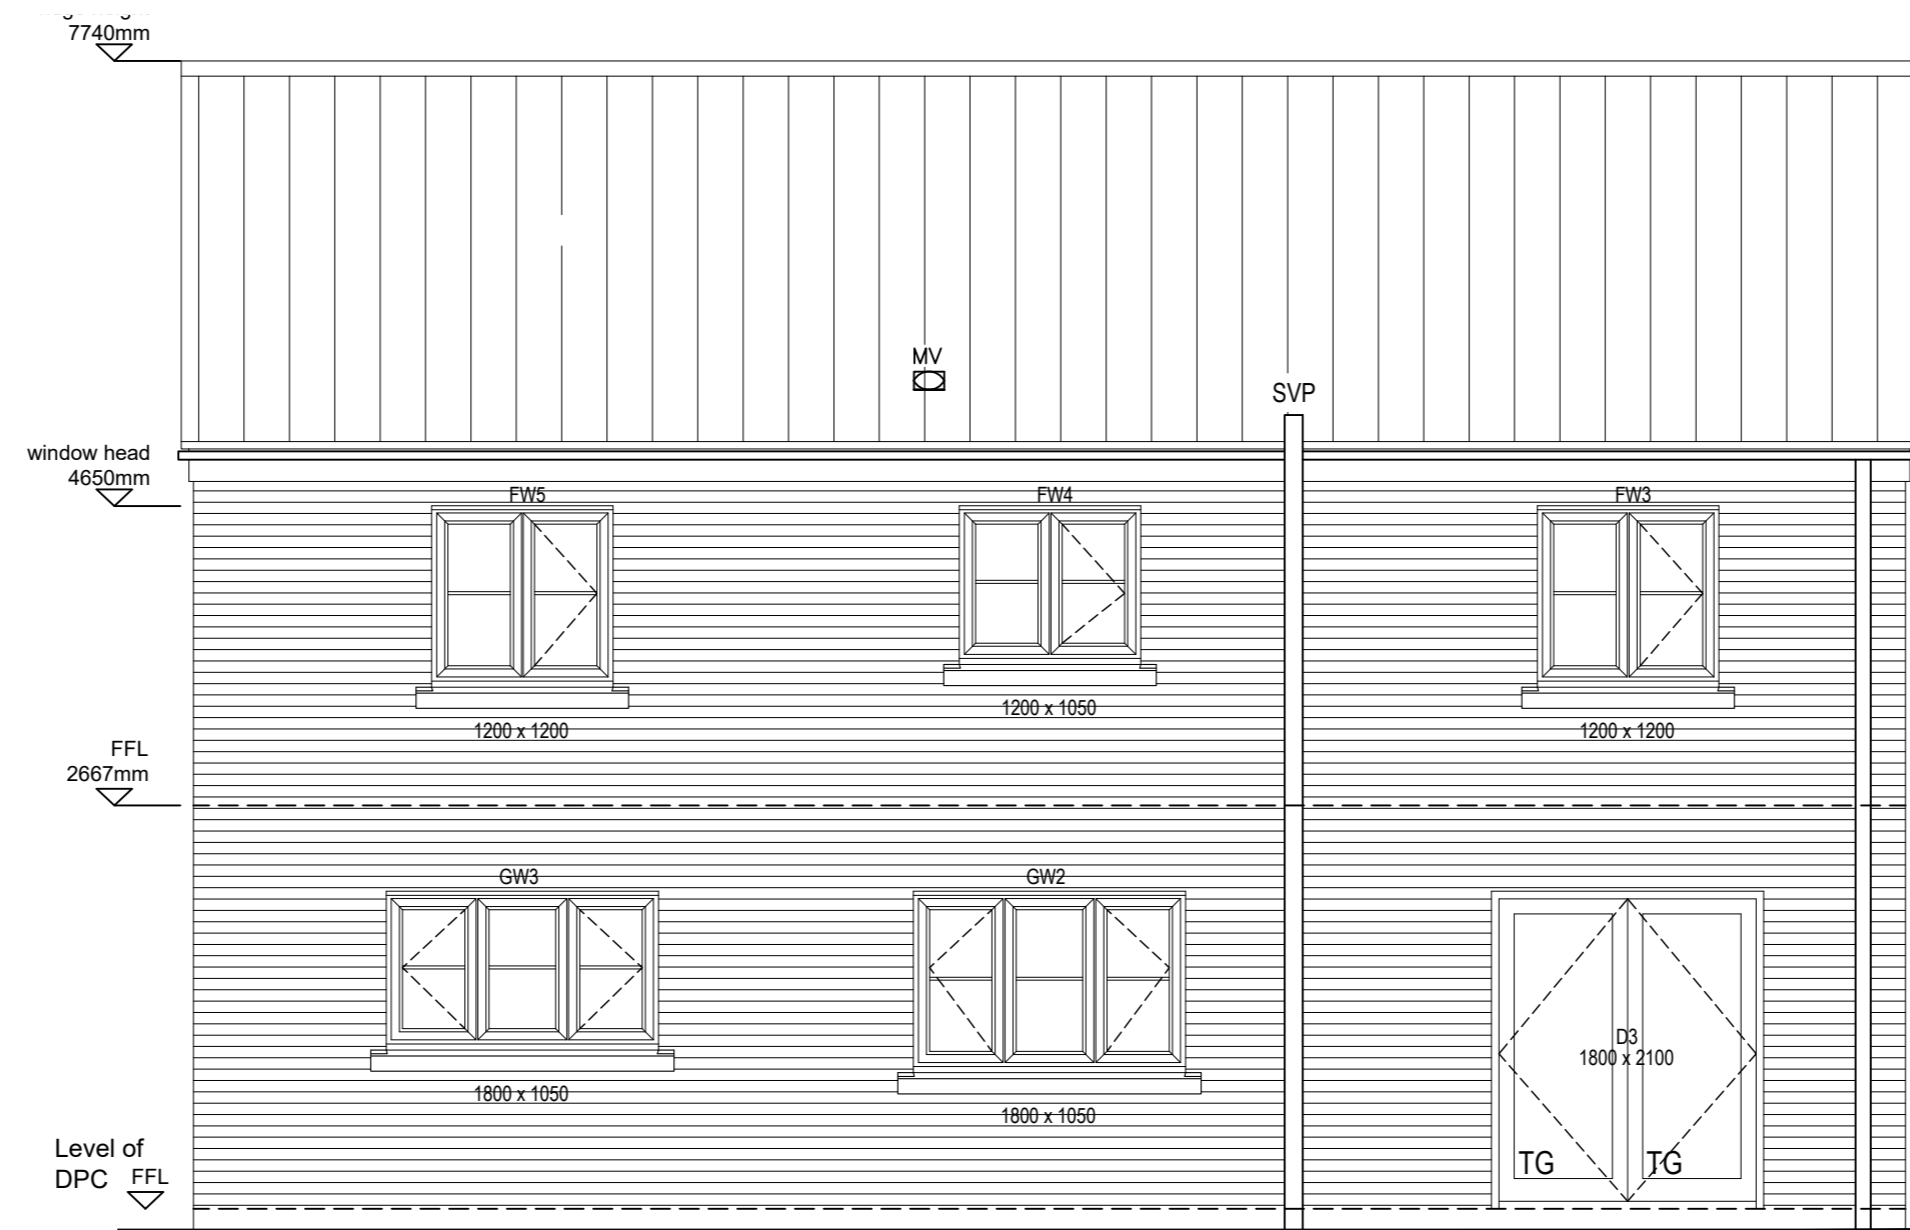
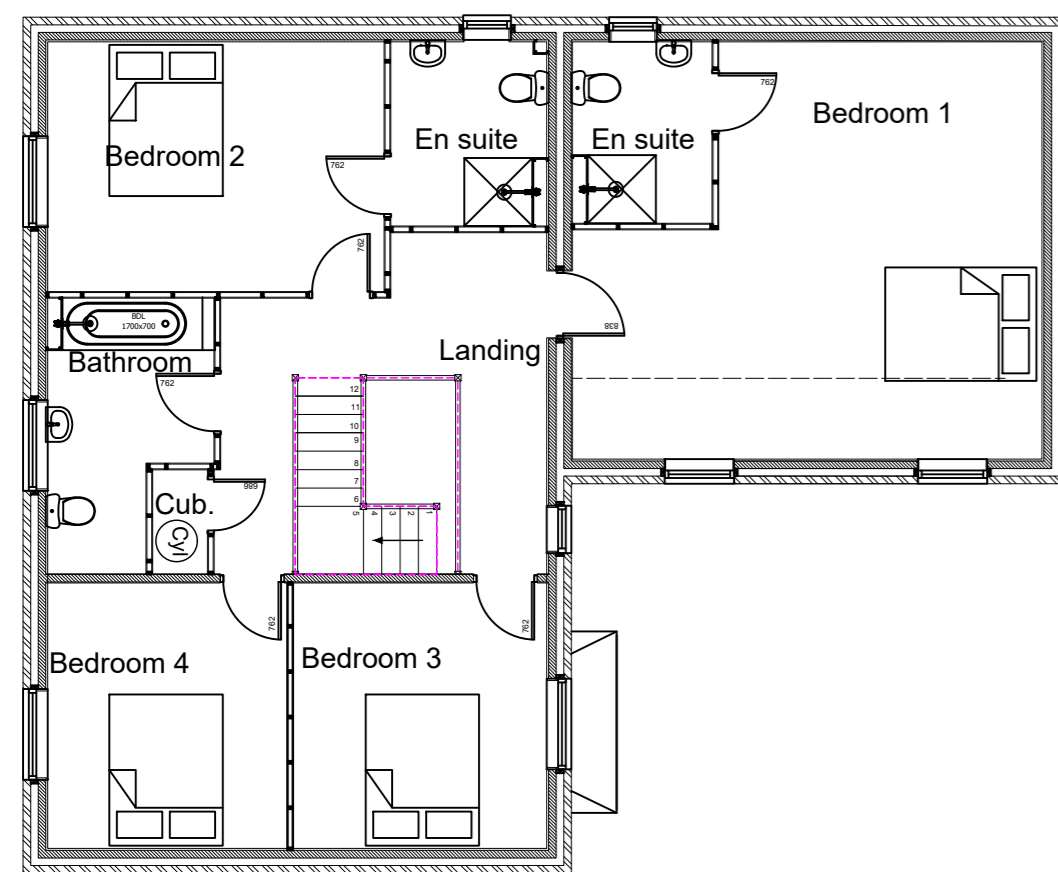
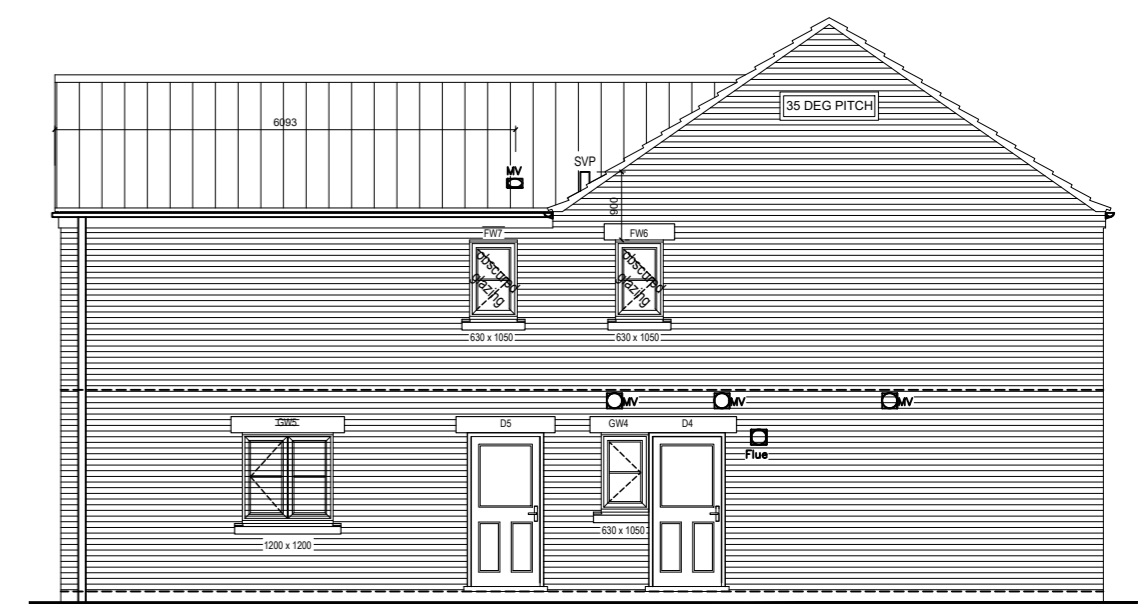


Note:
Do not scale from this drawing. All discrepancies should be reported to the drawing office. This drawing should be read in conjunction with the standard construction specification and standard details. All intellectual property rights are the copyright of Truelove Property & Construction Ltd ©.

ROOM SIZES

Living Room	3500 x 6600
Kitchen / Dining	7033 x 4413 Max
Utility	2163 x 2062
Bedroom 1	6250 x 5570 Max
Ensuite (Bed 1)	2399 x 1849
Bedroom 2	3304 x 4450
Ensuite (Bed 2)	2437 x 2063
Bedroom 3	3545 x 3350
Bedroom 4	3545 x 3163

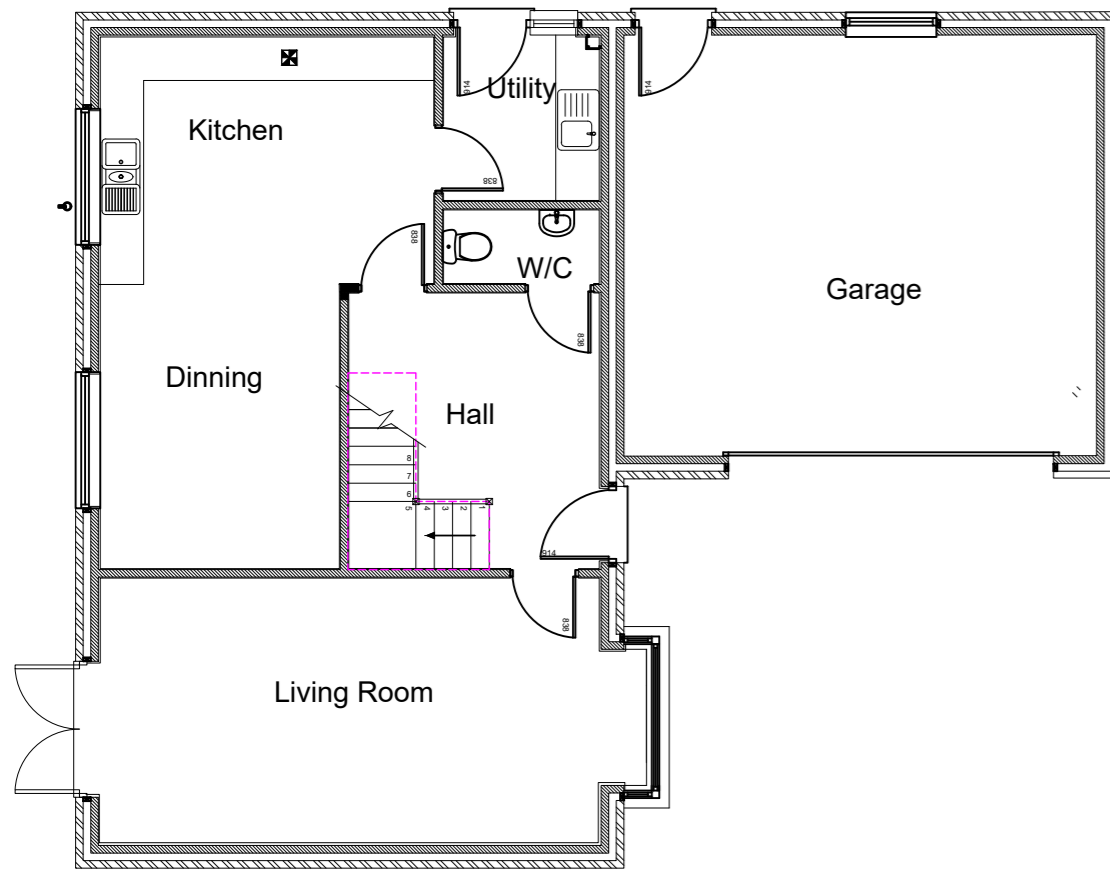

B Plot orientation amended		06/10/22
A Bay window amended		03/07/21
Revisions		
4A Eastgate, Lincoln, LN2 1QA www.trueloveproperty.co.uk Tel: 01522 526979 Fax: 01522 527599		
 - established 1968 -		
Project: Windmill Plantation Kirton In Lindsey		
Title: Plot 75 Sales & Planning Layout		
Scale: 1:50/100 @ A2	Drawing No: TL014-P75-07	Revision: B
Date: 06/10/2022		