



Note:  
Do not scale from this drawing. All discrepancies should be reported to the drawing office. This drawing should be read in conjunction with the standard construction specification and standard details. All intellectual property rights are the copyright of Truelove Property & Construction Ltd ©.

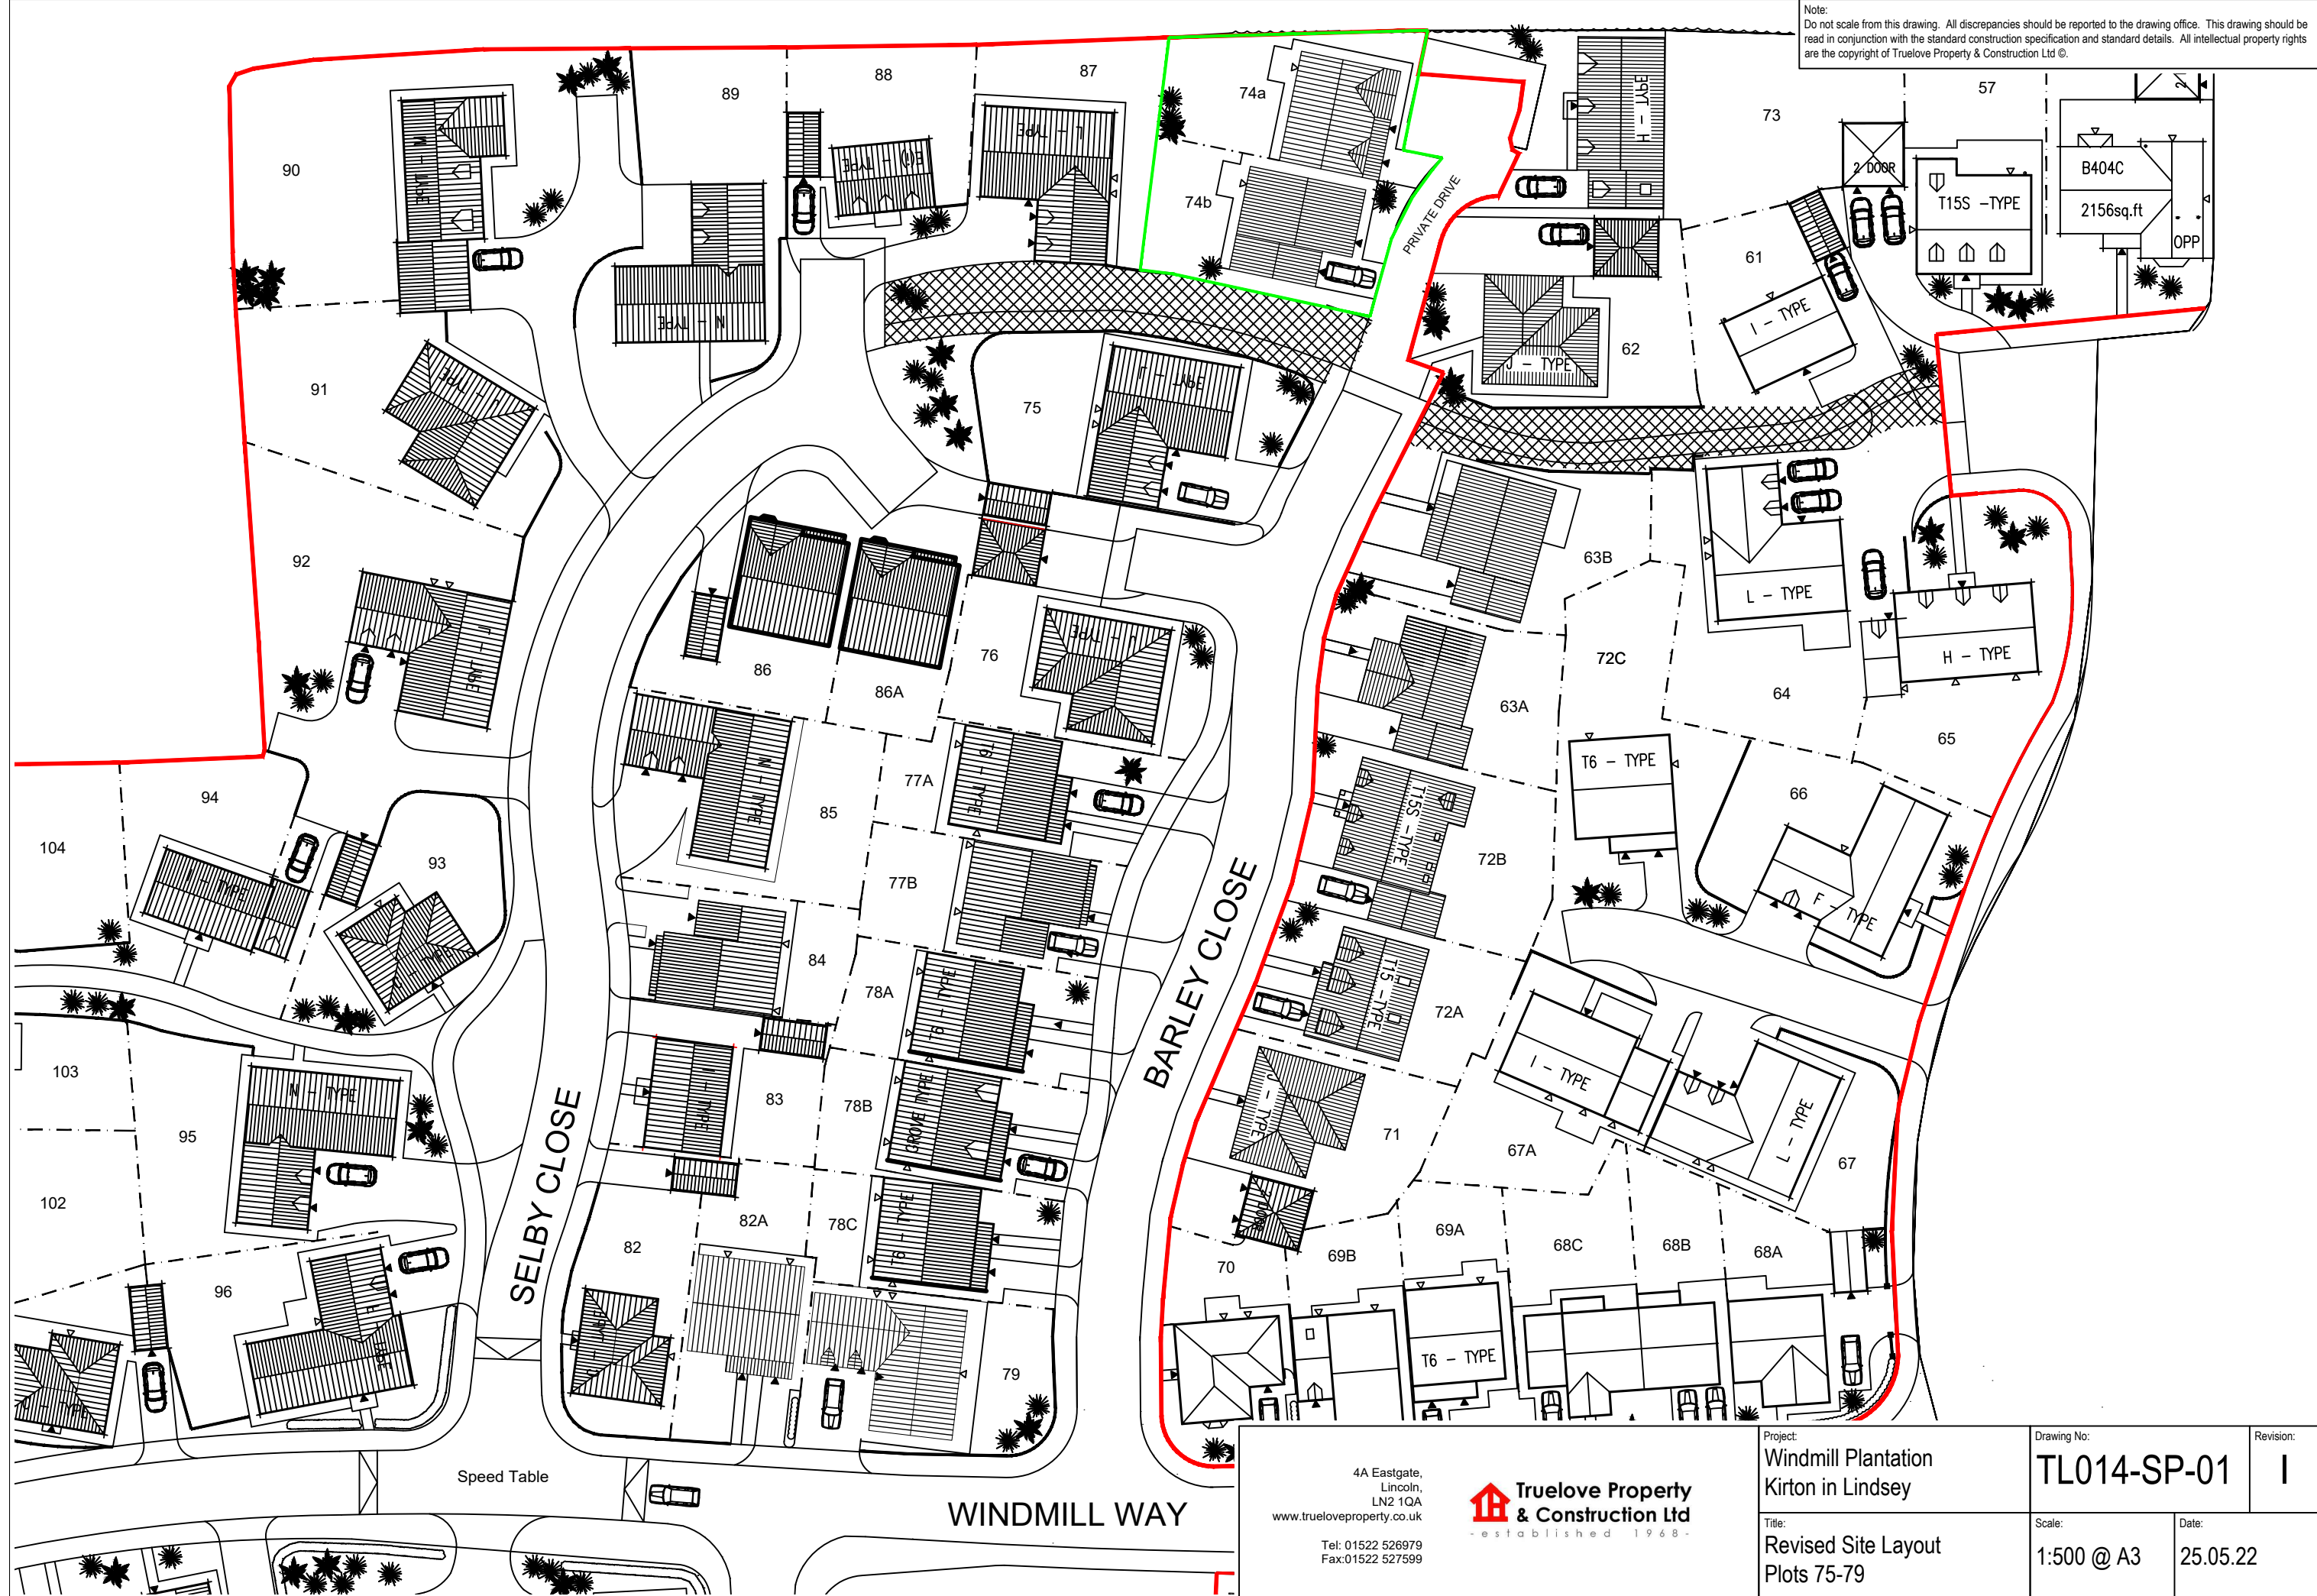

4A Eastgate, Lincoln, LN2 1QA www.trueloveproperty.co.uk  Tel: 01522 526979 Fax: 01522 527599	 established 1968	Project: Windmill Plantation Kirton in Lindsey	Drawing No: TL014-SP-01	Revision: 1
		Title: Revised Site Layout Plots 75-79	Scale: 1:500 @ A3	Date: 25.05.22