


AMENDED

Survey Legend:			
	Bank Top / Bottom	Building / Building Canopy	
	Boundary	Surface Changes :	
	Canopy/ Shrub Line	Well Defined / Poorly Defined / Undefined eg Conc Edge / Tarmac Edge / Track Edge	
	Trunk Line	Overhead Electric / Telephone Cable	
	Wall	Drop Kerbs / Kerbs	
	Fence		
	Foul Water Sewer		
	Surface Water Sewer		
	Borehole		
	Trial Pit		
	Survey Station		
	BO Bolland		SPL Sign Post Lit
	CT Cable TV		IL Invert Level
	CL Cover Level		KO Kerb Offset
	EL Electric Cover		LP Lamp Post
	EP Electric Post		MH Man Hole
	ER Earth Point		MP Marker Post
	FFL Floor Level		PO Post
	FH Fire Hydrant		RE Rodding Eye
	FP Flag Pole		RS Road Sign
	G Gully		RWP Rain Water Pipe
	GA Gas Cover		SP Sign Post
	SV Stop Valve		SVP Soil Vent Pipe
	TC Telecom Cover		TL Traffic Light
	TP Telegraph Pole		UTL Unstable to Lift
	VP Vent Pipe		WM Water Meter
	WO Wash Out		

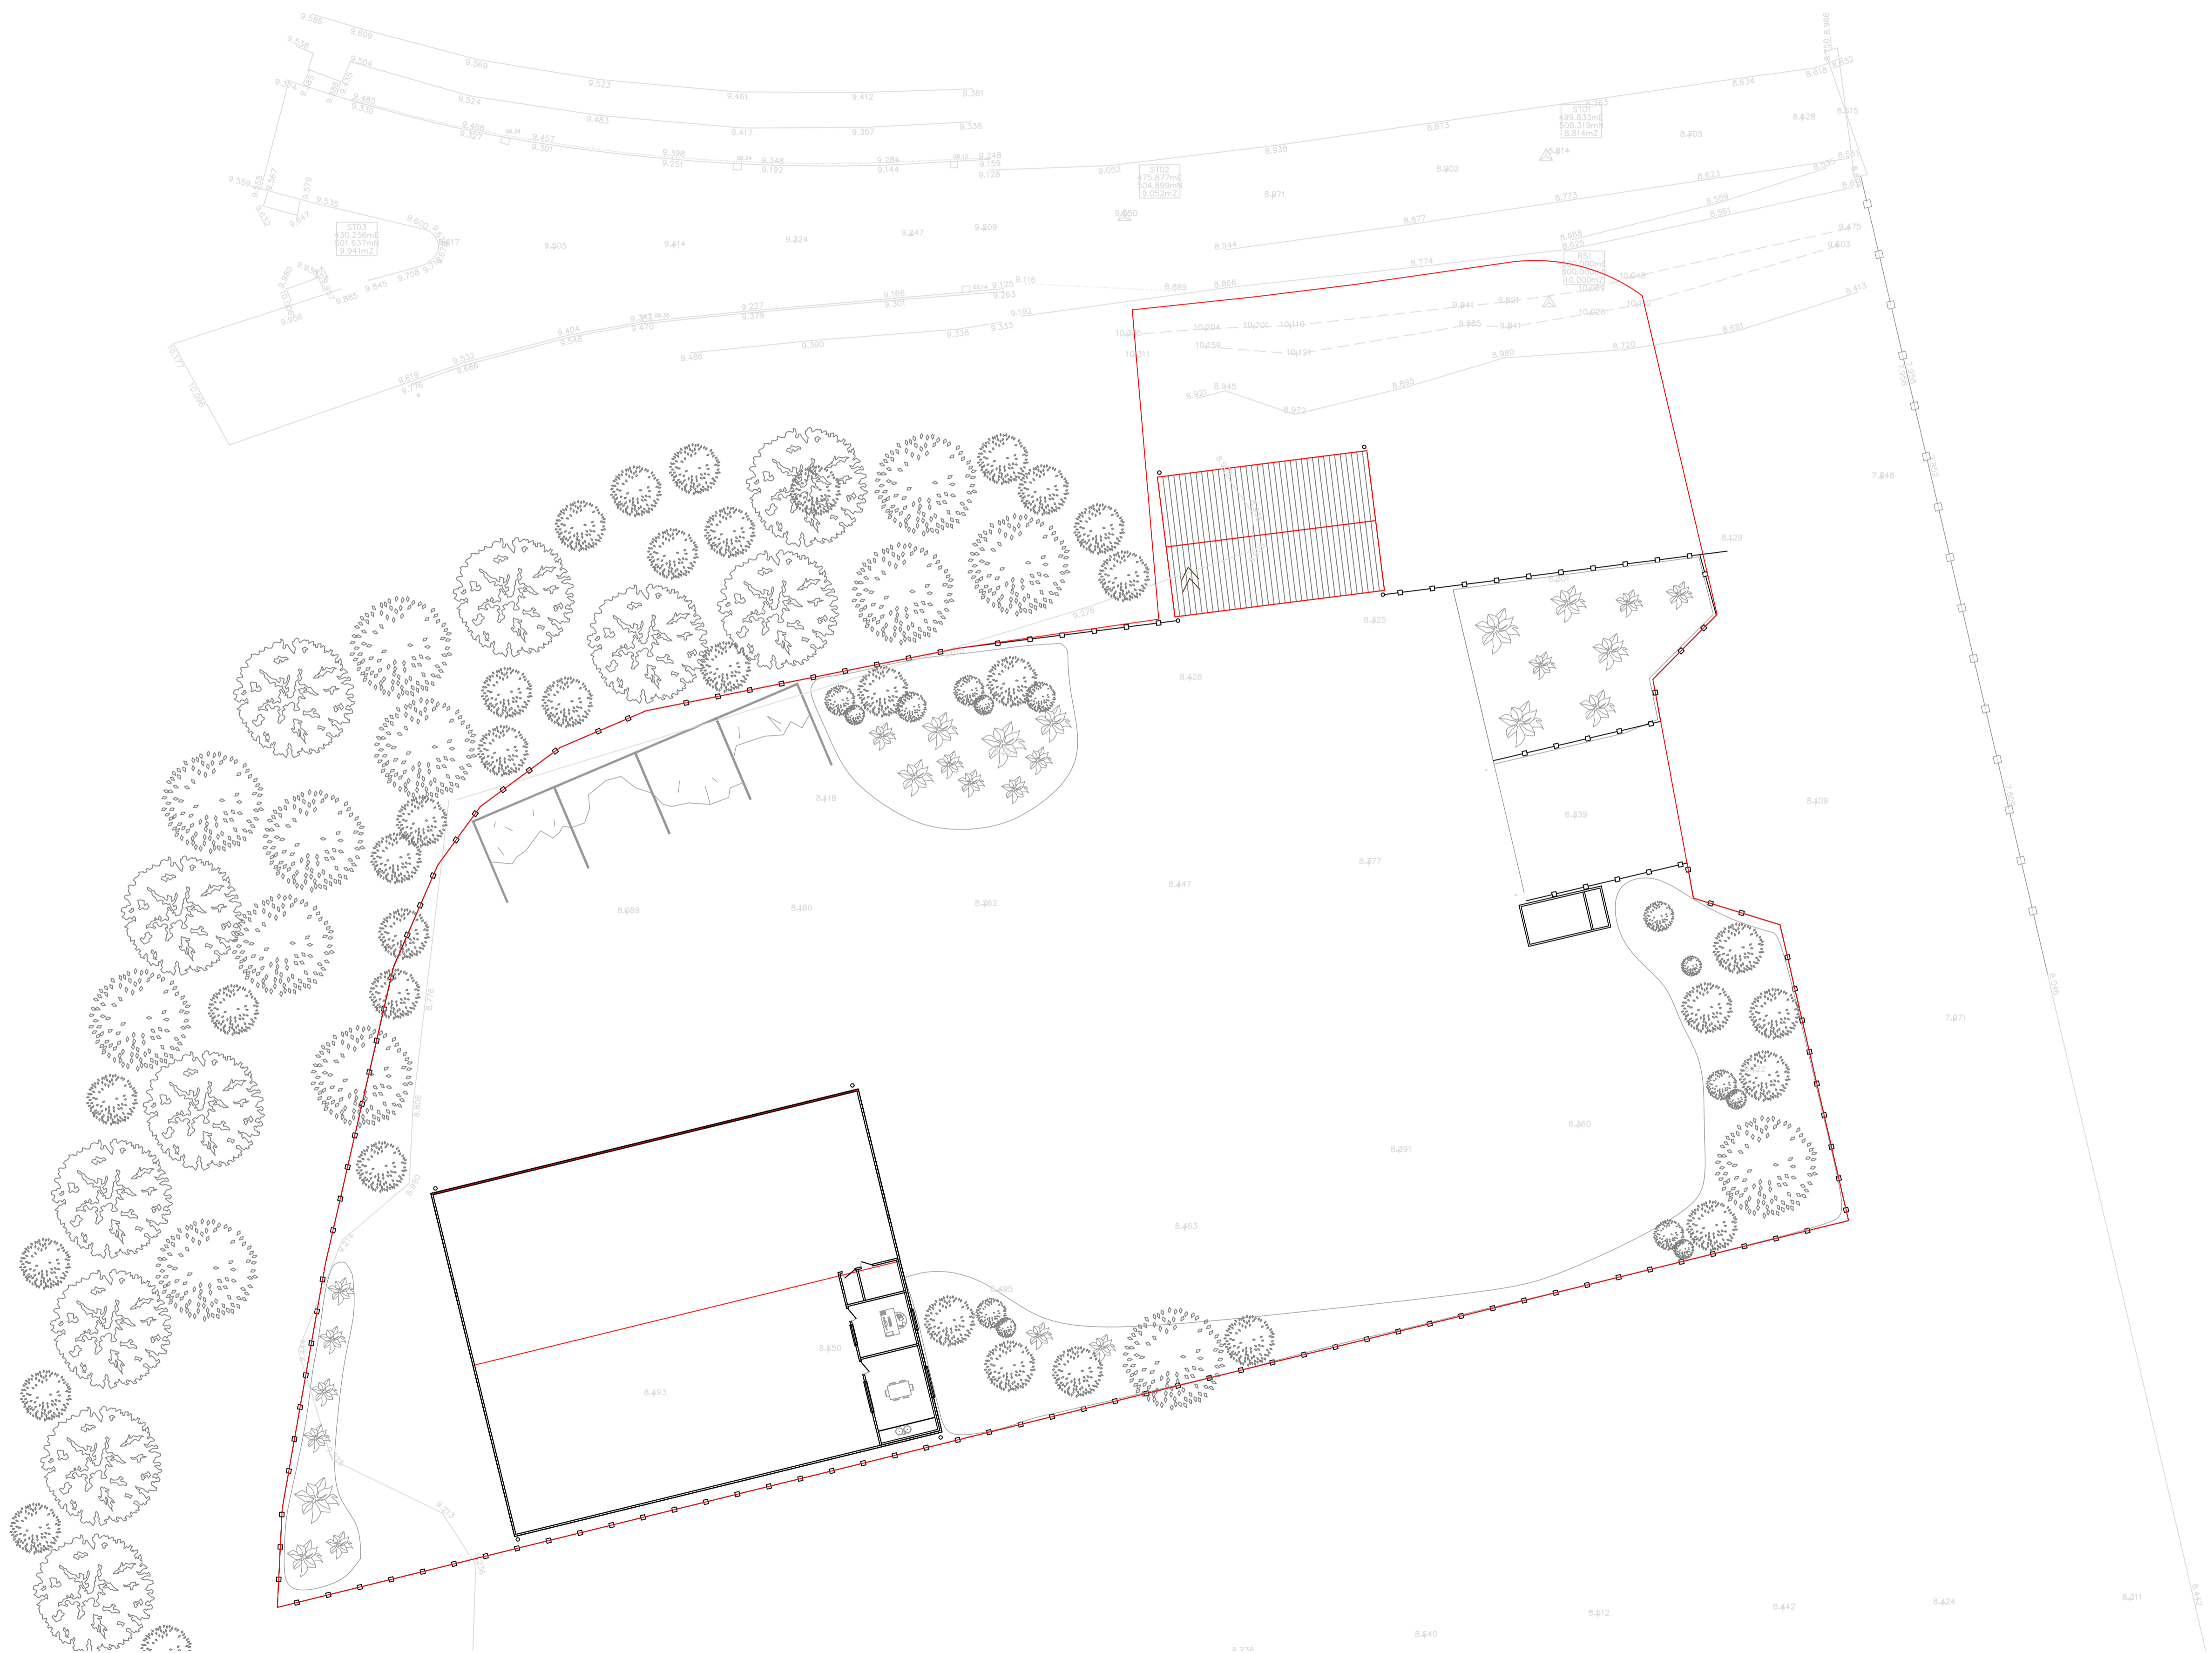

SITE LAYOUT
SCALE 1:200