


**Notes:**  
 Do not scale dimensions from this drawing. Only typical dimensions are to be taken from the drawing.  
 Check all dimensions on all before commencing any work on site.  
 The architect must retain all dimensions to the finished walls commencing work. If any opening is to be positioned in any way, the designer is to be consulted before the work is started.  
 Work within the Construction Design and Management Regulations 2015 is to be carried out in accordance with the relevant regulations.  
 © Copyright All rights reserved. This drawing must not be reproduced without permission of North Lincolnshire Council.  
 Based upon the Ordnance Survey mapping with permission of the Controller of Her Majesty's Stationery Office © Crown Copyright.  
 Unauthorised reproduction infringes Crown Copyright and may lead to prosecution or civil proceedings.  
 North Lincolnshire Council 100013349 2016

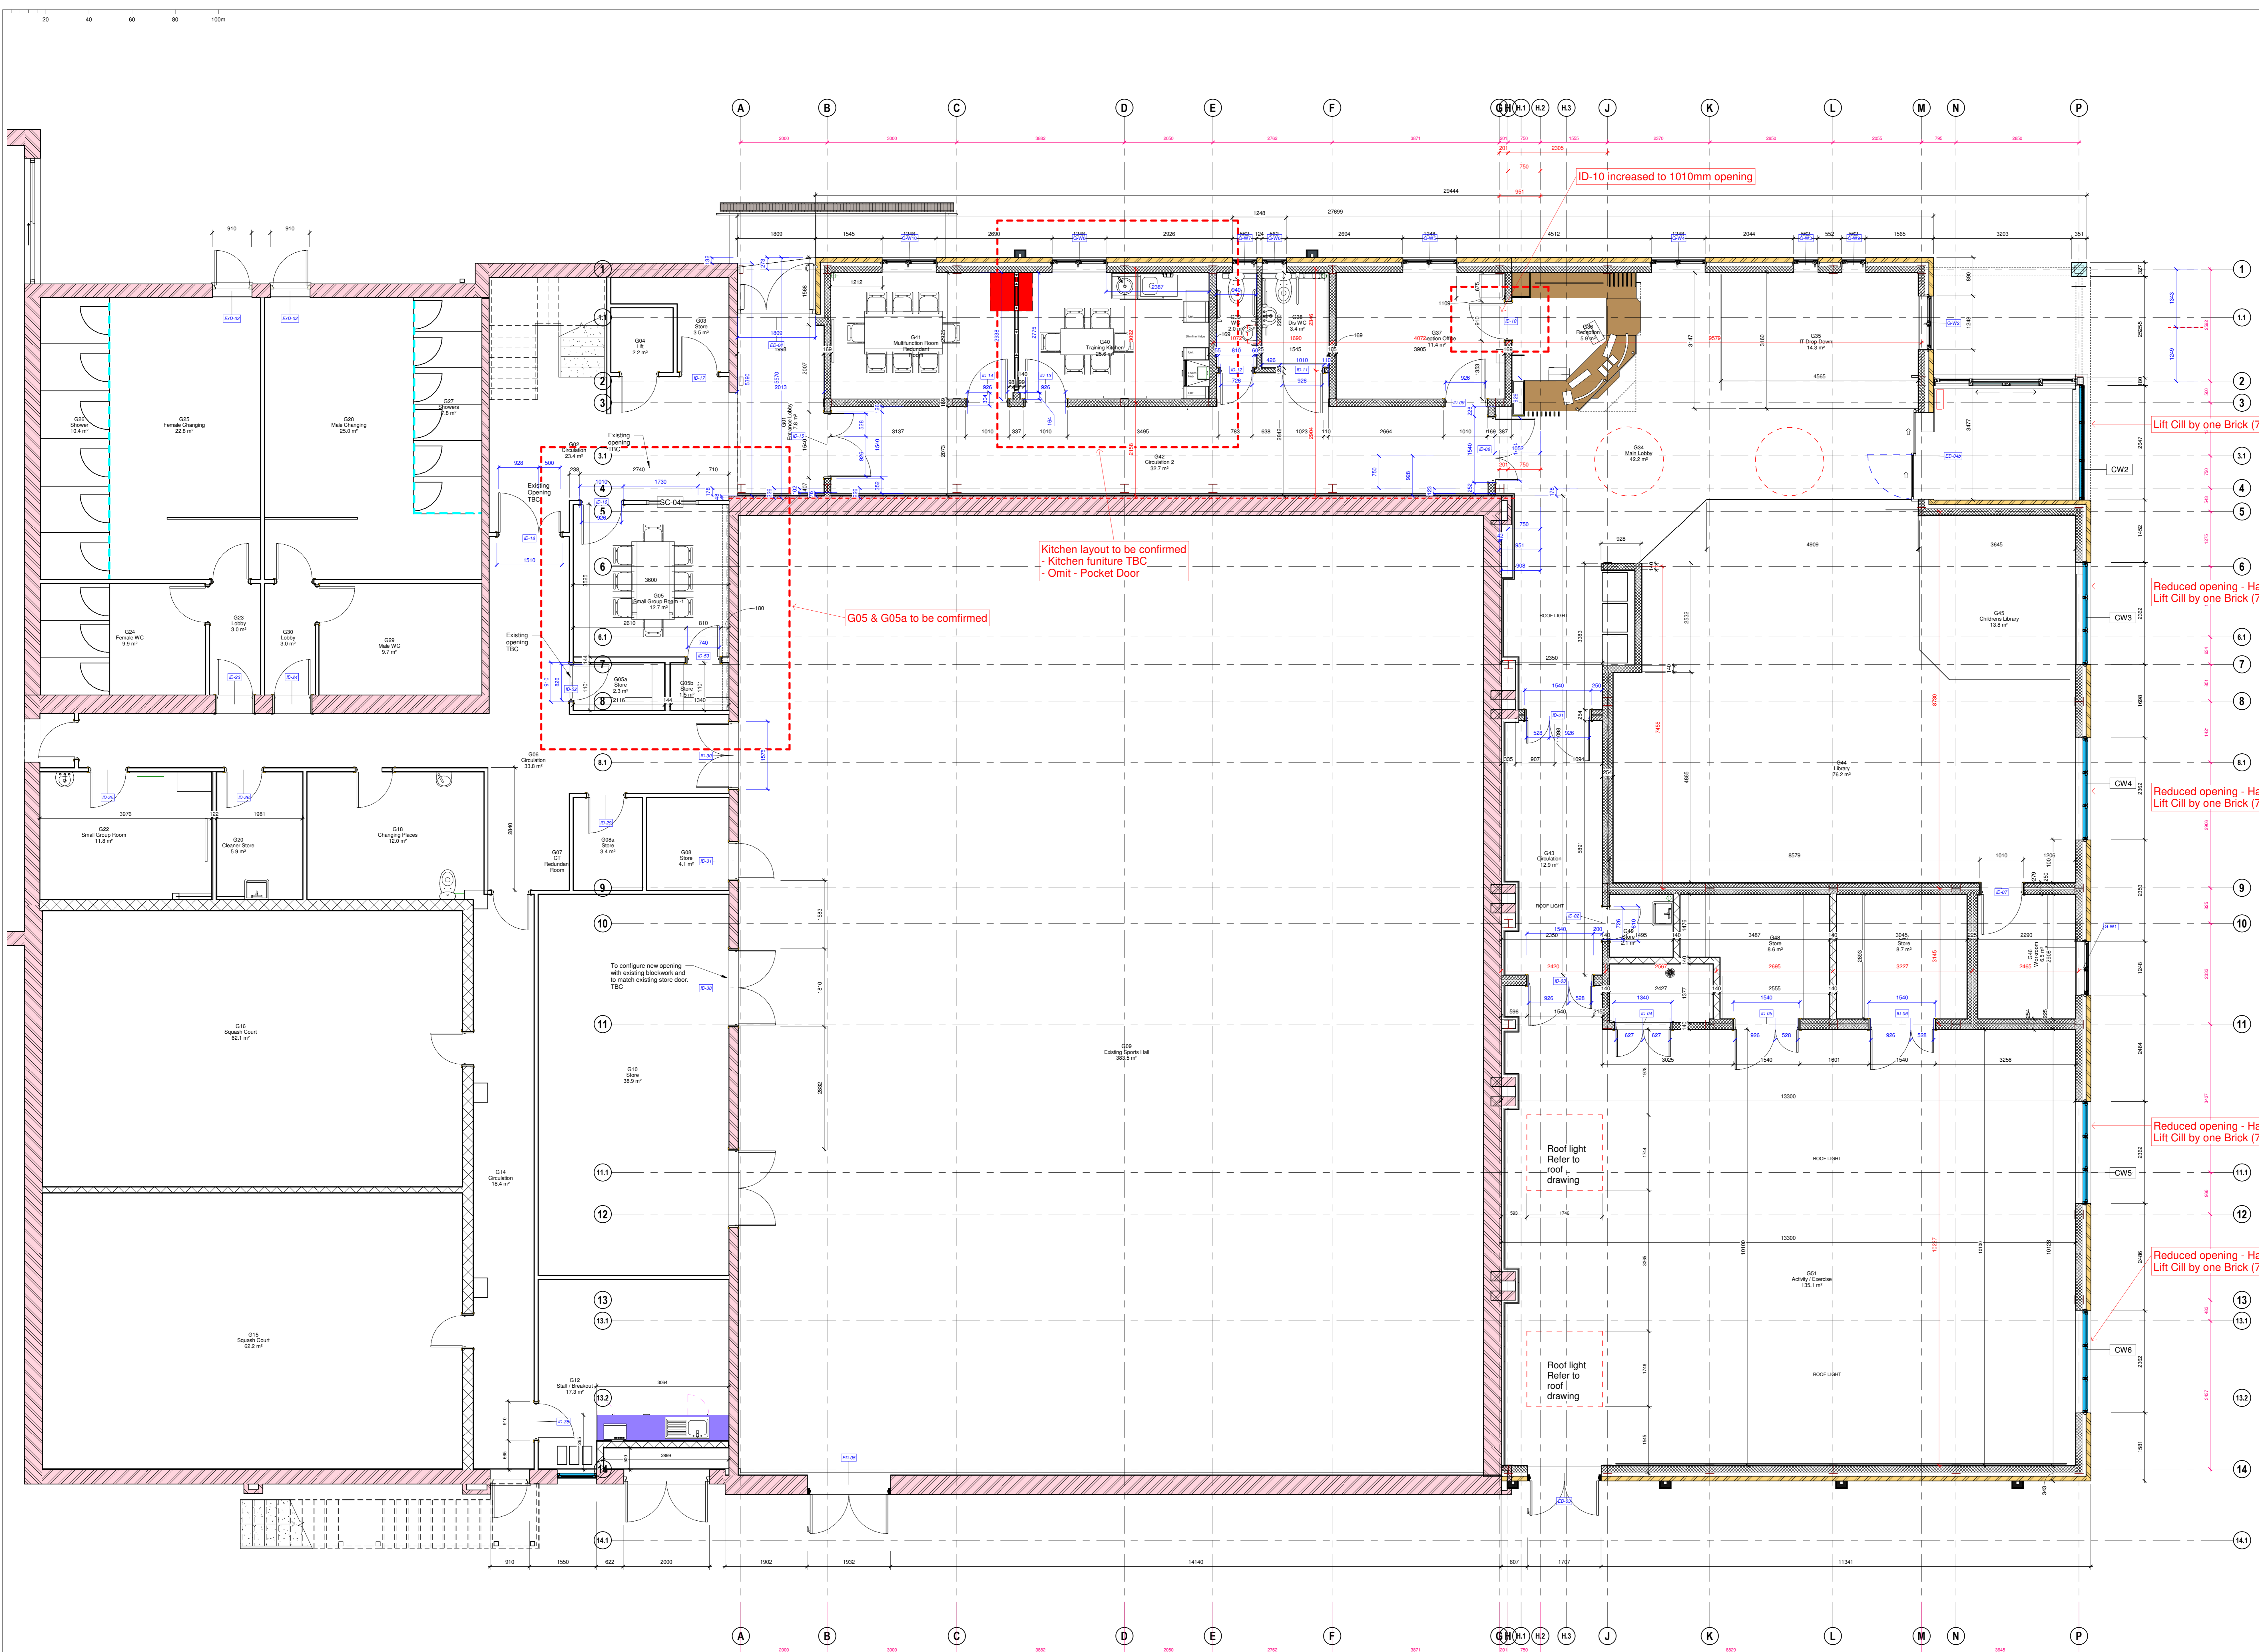

ID-10 increased to 1010mm opening

Kitchen layout to be confirmed  
 - Kitchen furniture TBC  
 - Omit - Pocket Door

G05 & G05a to be confirmed

Lift Cill by one Brick (75mm)

Reduced opening - Half Brick (112mm)  
 Lift Cill by one Brick (75mm)

Reduced opening - Half Brick (112mm)  
 Lift Cill by one Brick (75mm)

Reduced opening - Half Brick (112mm)  
 Lift Cill by one Brick (75mm)

Reduced opening - Half Brick (112mm)  
 Lift Cill by one Brick (75mm)

Roof light Refer to roof drawing

Roof light Refer to roof drawing

Rev	Description	Date	By
C05	G05 G05a G05b	14/11/23	LG
C04	Up Dated	10/09/23	LG
C03	Grid & Building Repositioned - 225mm North	14/07/23	LC
C02	Update	21/03/23	LG
C01	Initial contractual issue	10/03/23	LG

Rev	Description	Date	By
Revision Schedule			

# North Lincolnshire Council

Church Square House  
 30 - 40 High Street  
 Scunthorpe  
 North Lincolnshire  
 DN15 6AL

Project  
 Epworth Community Hub  
 Burnham Rd, Epworth, DN9 1BZ

Drawing Title  
 Dimension Plan Ground Floor

Project No.	Issue Stage	Drawing No.	Rev.
14051-6	Construction	A200	C05
Drawn	Checked	Scale	Sheet Size
Author	Checker	1 : 50	A0
Contact	e-mail:	Date	26/10/2022
		Tel:	