








- Application boundary
-  Private bin storage
-  Shared drive bin collection point (only to be used on collection days)
-  Gates
-  1.8m high screen wall
-  1.8m high timber fence
-  Knee Rail



B	13/12/23	Following amendments on planning layout - Knee Rails Updated	r47
A	-	Planning Layout Issue Revision	r47
Revision	Date	Revision Note	Issued

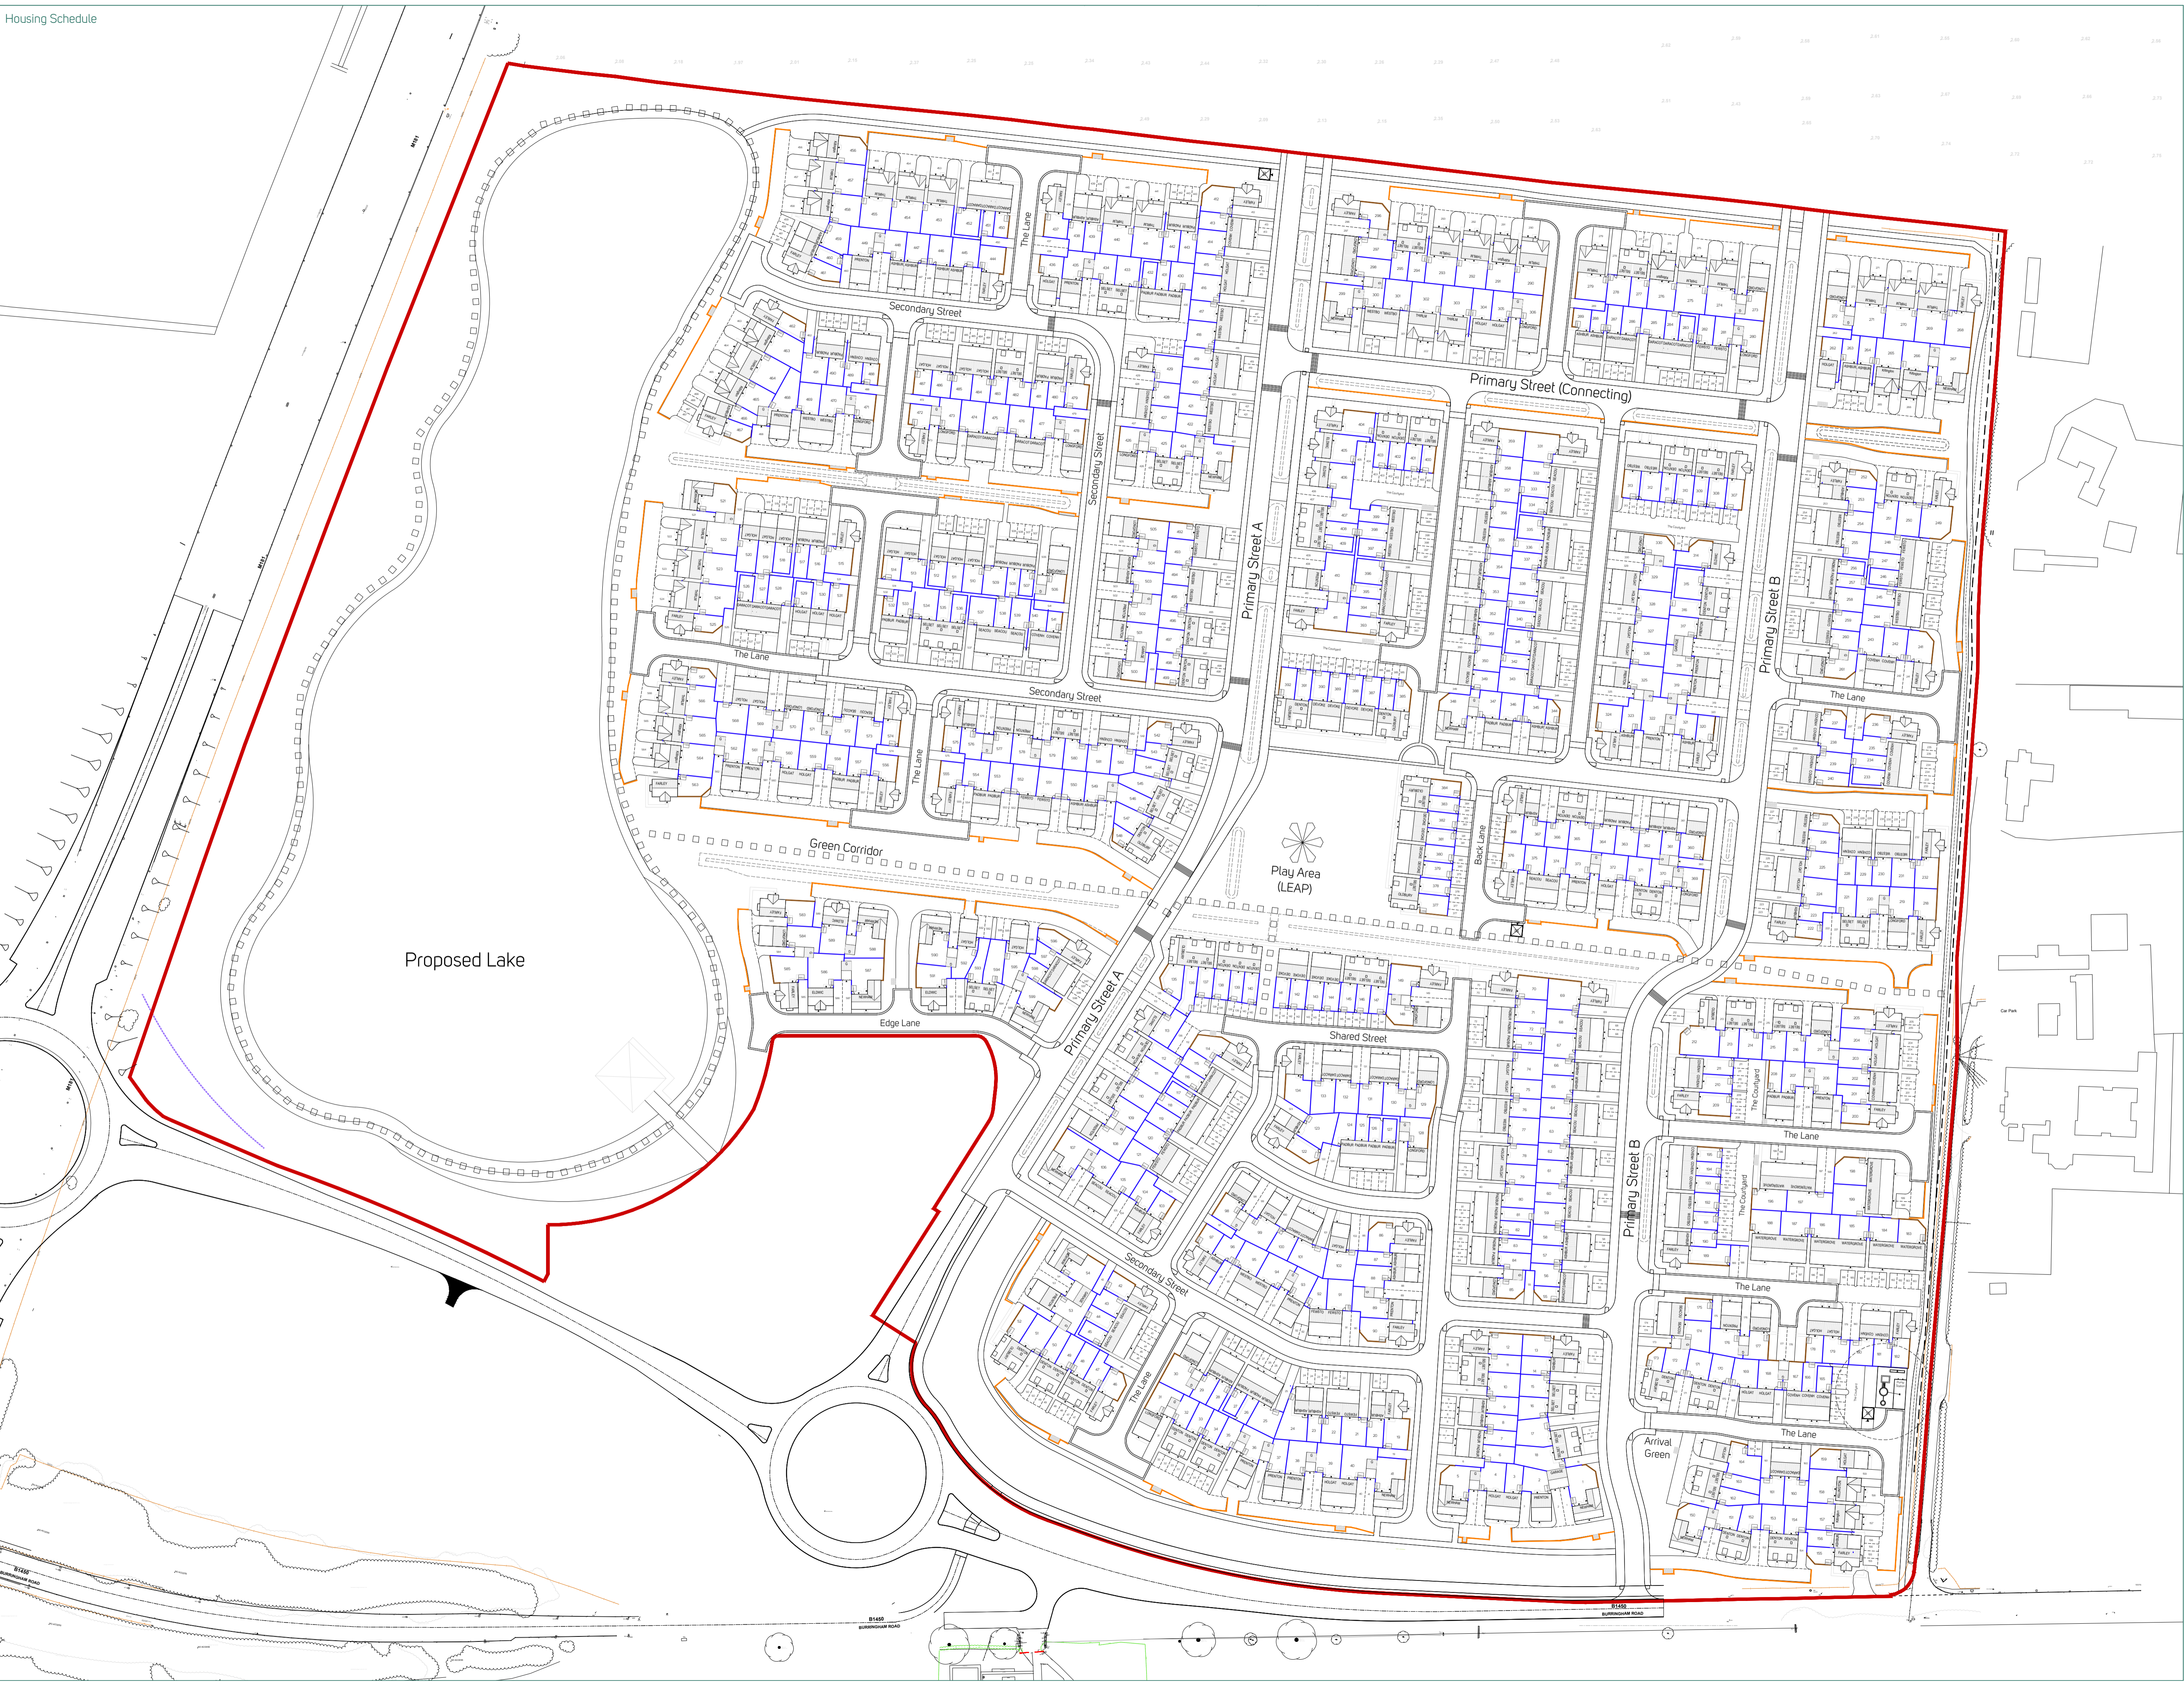

Project
Lincolnshire Lakes

Drawing Title
Planning Layout

Project Code Drawing No Rev Drawing Scale
nl720 700 B 1:1000 @ A1