



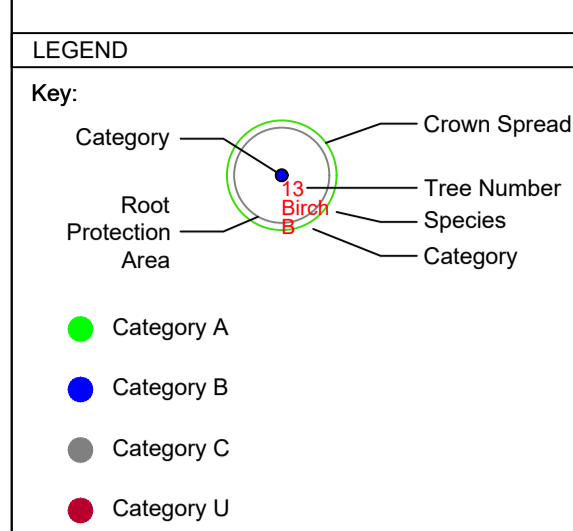

**NOTES**  
 Based on topographic ref 22218 - J 15/7/22  
 Chilcote Engineering Services.  
 All parties to check dimensions prior to works.  
 Root in Colour.  
 No RPA's shown for Cat U trees.  
 Tree shade cast typically only shown to trees to south and west; or other significant items.  
 Tree/ Group marked with \* have an approximate location.



Approximate sweep of shade cast by trees in midsummer, plotted as per description in BS5837: 2012  
 "An indication of potential direct obstruction of sunlight can be illustrated by plotting a segment, with a radius from the centre of the stem equal to the height of the tree, drawn from due north-west to due east, indicating the shadow pattern through the main part of the day."

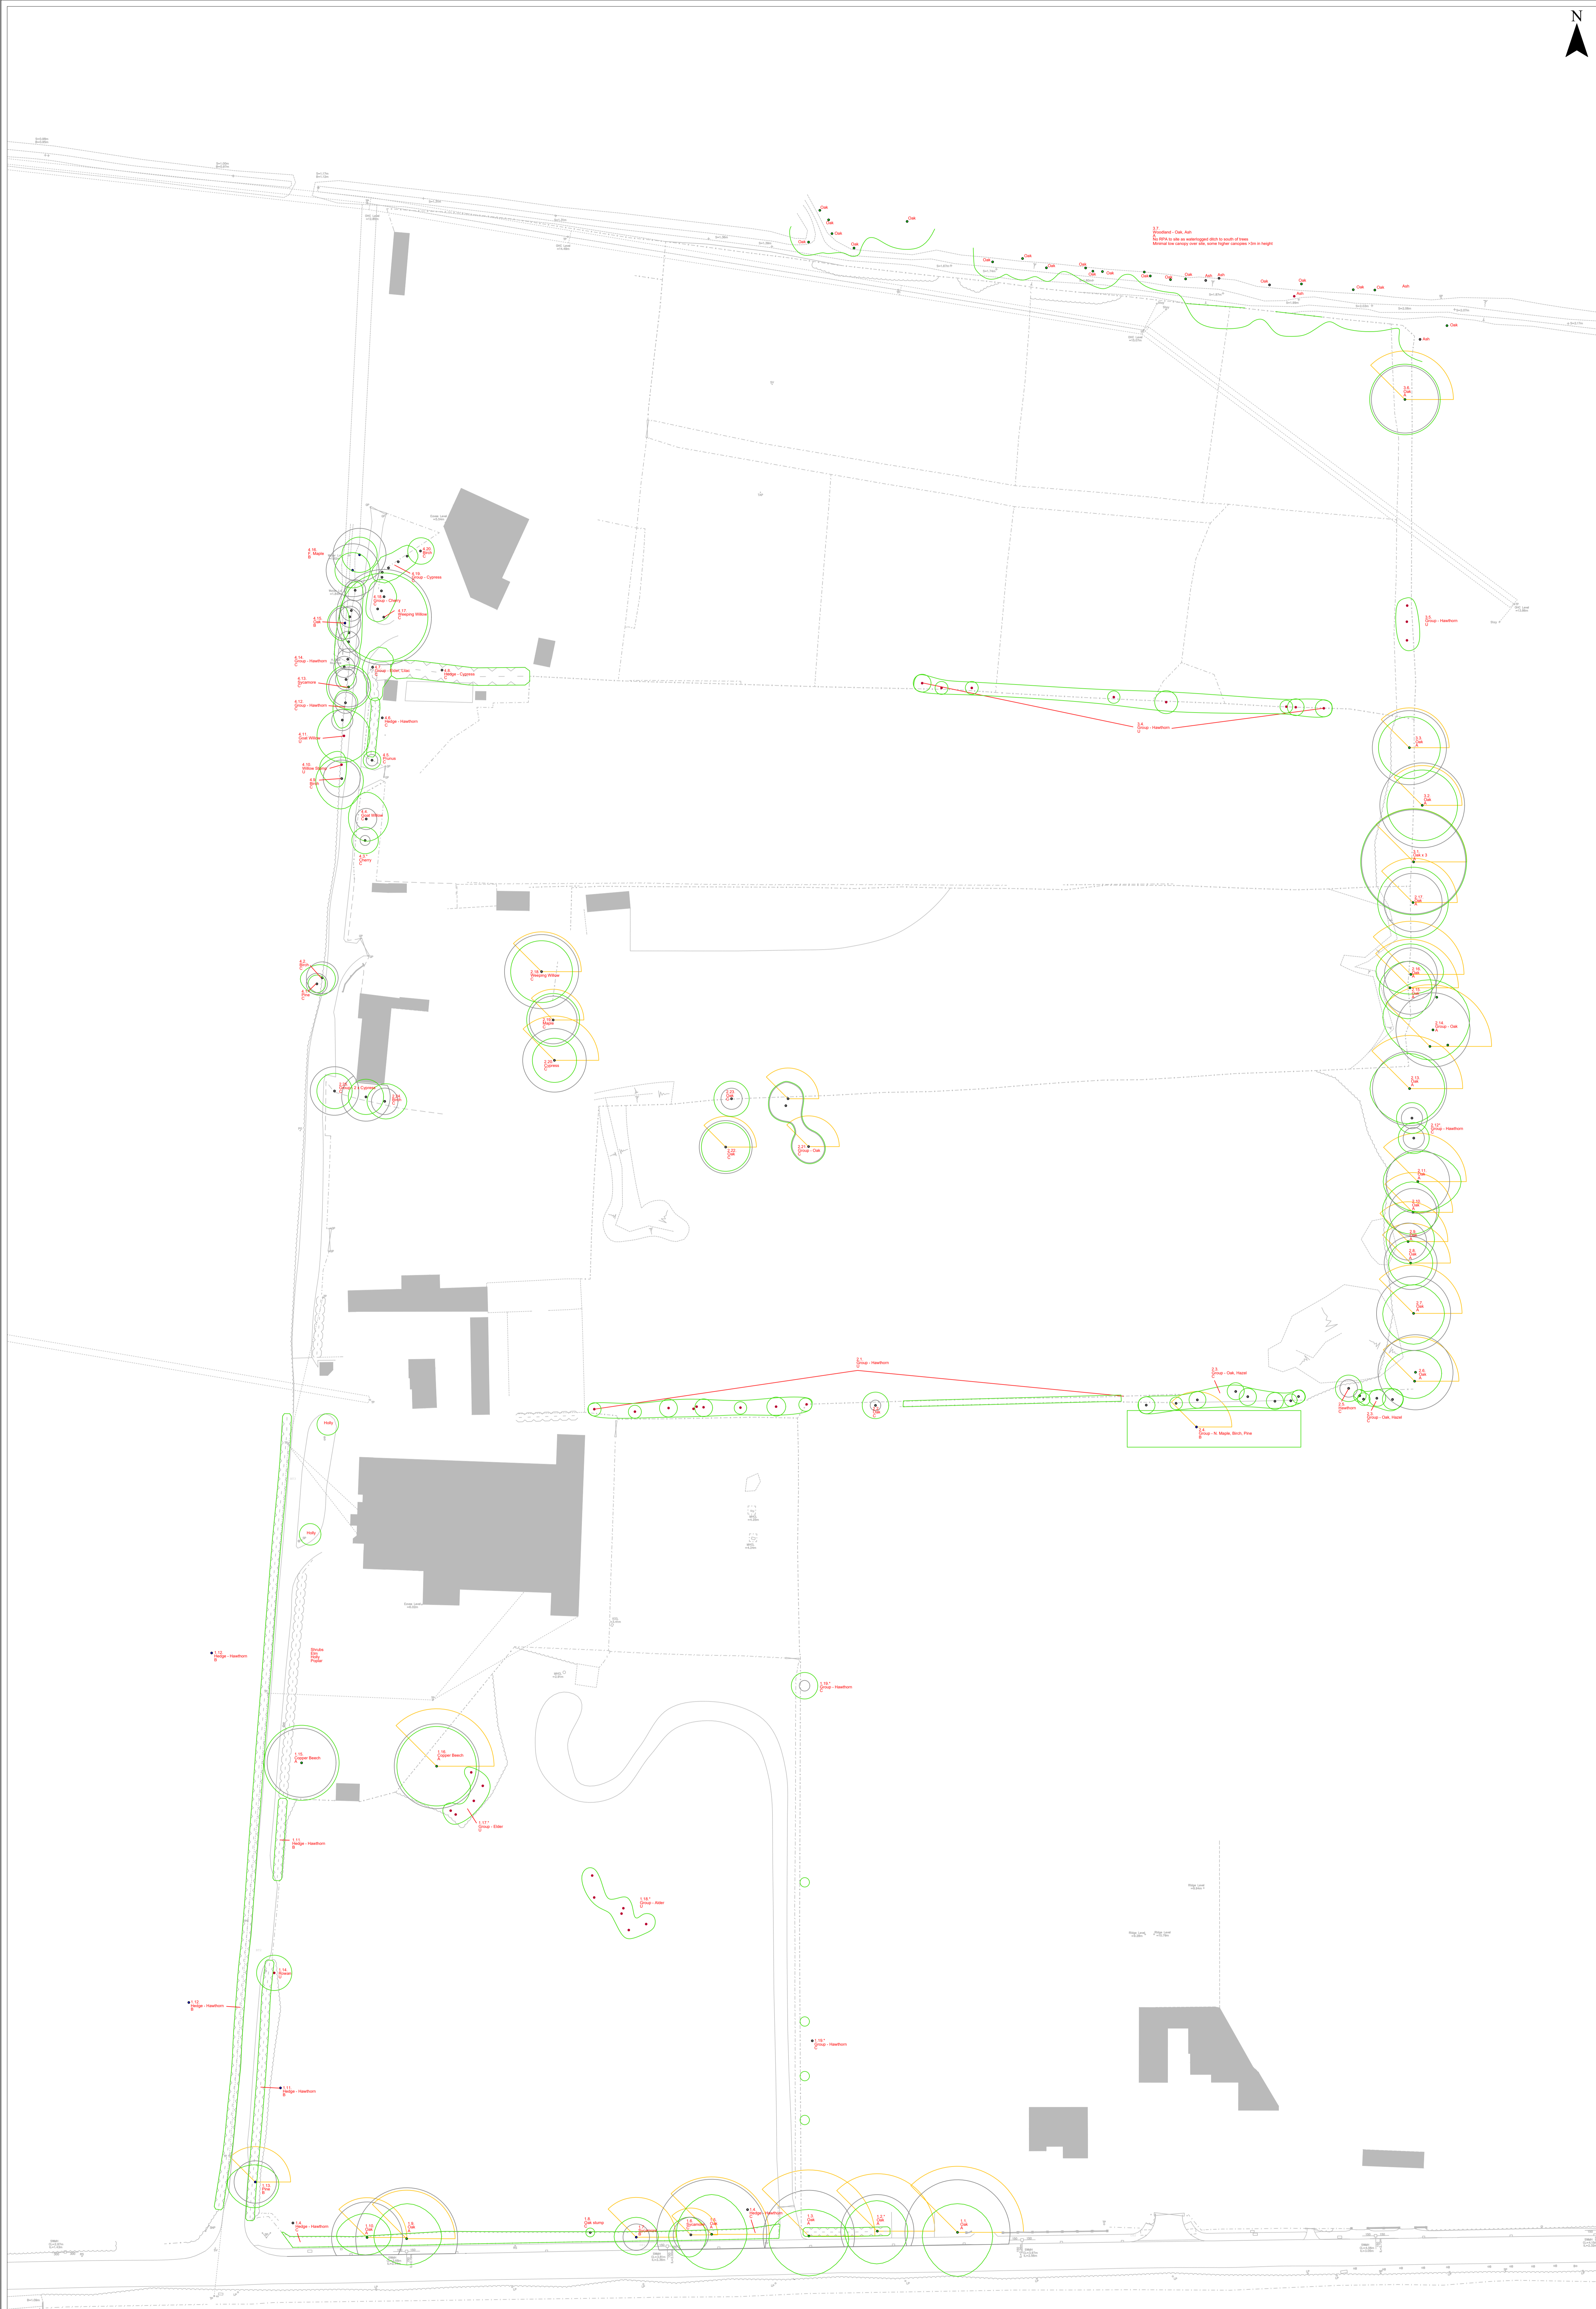

Revision	By	CHK'd By	Date	Comments

SLR  
 global environmental solutions  
 UNIT 2, MENTON BUSINESS CENTRE  
 THORNTON LIFE PARK ESTATE  
 MENTON CHAMBERS ROAD  
 CHAPPEL TOWN  
 SHEFFIELD S18 3PW  
 T +44 (0)114 2811000  
 www.slrcounselling.com

Site: **Burtingham Road, Souththorpe**  
 Project: **424**  
 Drawing Title: **Tree Constraints Plan**  
 Scale: 1:500 at A0  
 Date: 15/10/22  
 Drawing Number: **TCP**  
 Revision: