


Housing Schedule

House Type	Storey	Bed	House sqft (Sales)	Number	Total (sqft)
Watergrove	1	2	812	10	8,120
Peabury	2	2	764	53	40,492
Ashburn	2	2	764	55	42,020
Darrocott	2	2	859	35	30,065
Covenham	2	2	859	33	28,347
Fewston	2	3	918	17	15,606
Seacourt	2	3	918	25	22,950
Edwick	2	3	1004	7	7,028
Killington	2	3	1,012	12	12,144
Westbourne	2	3	1,018	31	31,558
Halsgate	2	3	1,018	56	57,008
Farley	2	3	1,020	61	62,220
Denton	2.5	3	1,067	34	36,278
Setset	2.5	3	1,068	52	55,576
Longford	2	4	1,153	30	34,590
Plenton	2	4	1,153	26	29,978
Oldbury	2.5	4	1,267	8	10,296
Newham	2	4	1,269	14	18,046
Thirneire	2	4	1,299	22	28,578
Devake	3	4	1,312	12	15,744
<b>Total</b>			<b>593</b>	<b>588,324</b>	
<b>2.5 Storey Above</b>			<b>106</b>	<b>17,995</b>	

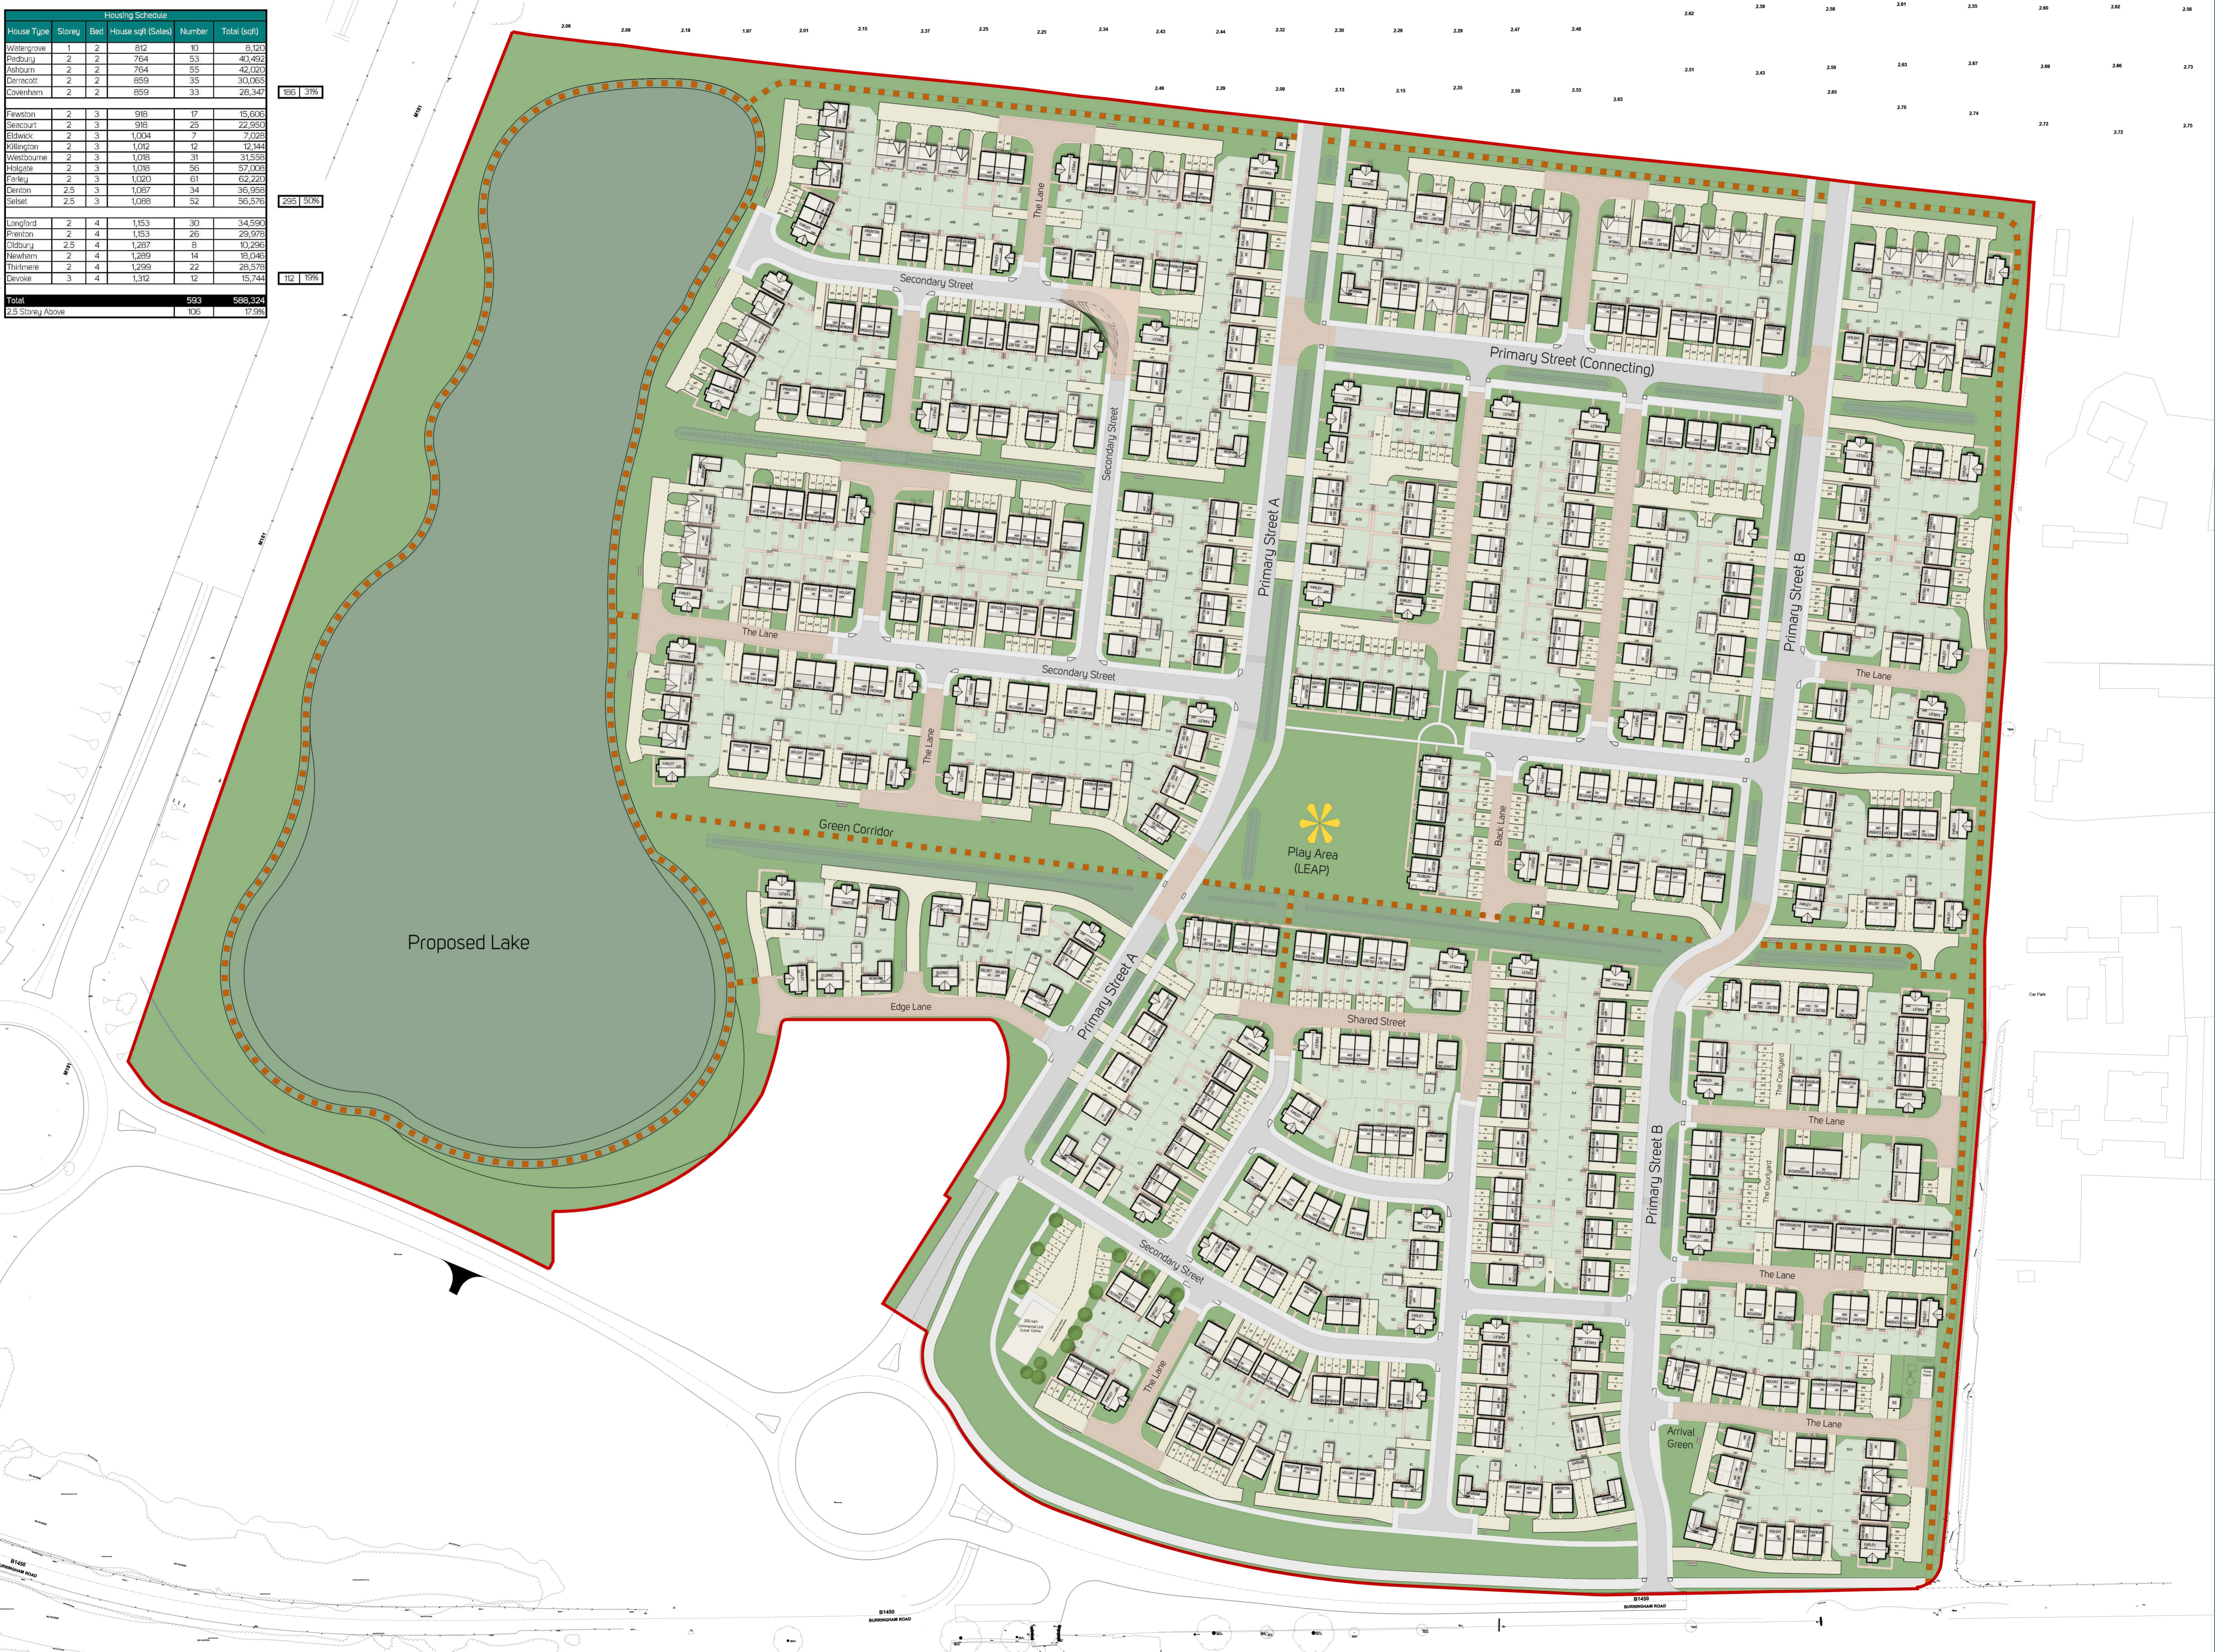

- Key**
- Application boundary
  - Private bin storage
  - Shared drive bin collection point (only to be used on collection days)
  - Gates
  - 1.8m high screen wall
  - 1.8m high timber fence
  - Knee Rail
  - 3m shared path
  - Raised table
  - Hoggin path

Revision	Date	Revision Note	Issued
C	14.11.24	Planning Layout Issue Revision	n47
B	10.04.24	Pedestrian/cycle line added around the site frontage and pedestrian connectors added to the lane.	n47
A	21.02.24	Planning Layout Issue Revision	n47

**Keepmoat Homes**

**nineteen47**  
CHARTERED TOWN PLANNERS & URBAN DESIGNERS

Project: Lincolnshire Lakes

Drawing Title: Presentation Layout

Project Code: n1720 | Drawing Nr: 009 | Rev: C | Drawing Scale: 1:1000 @ A1