





i

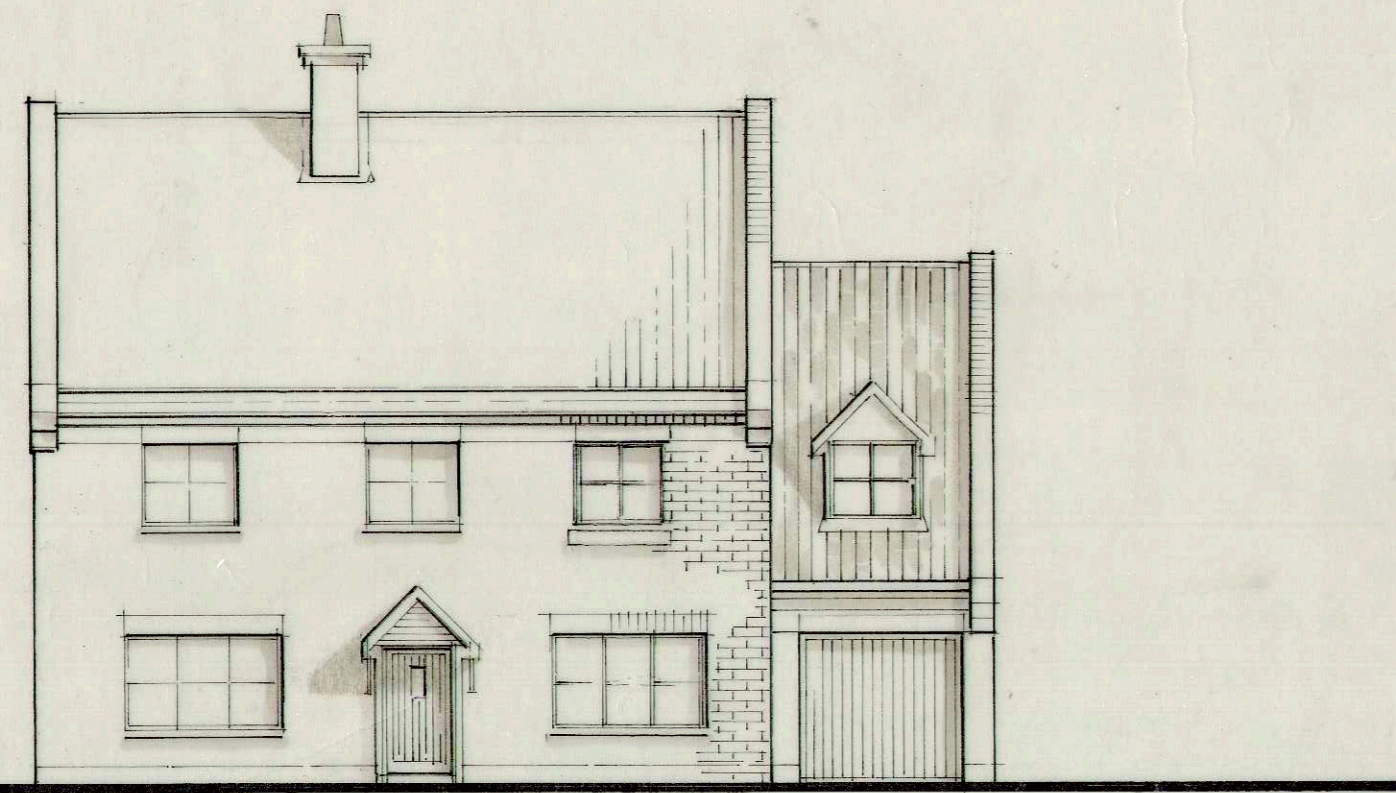


j

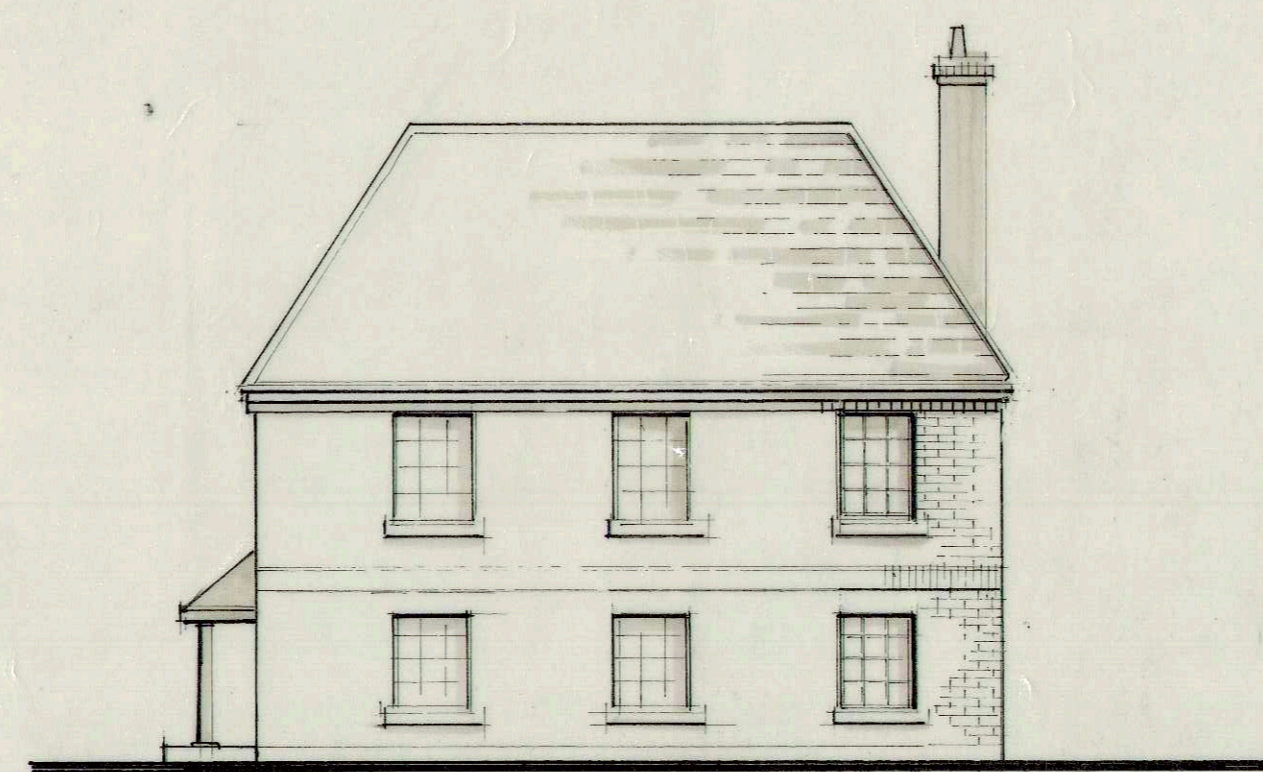


k

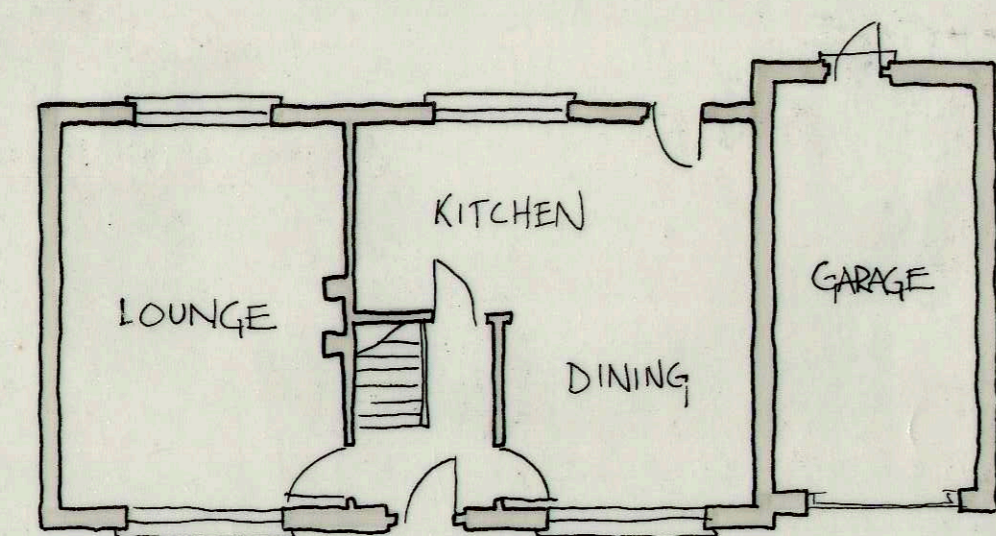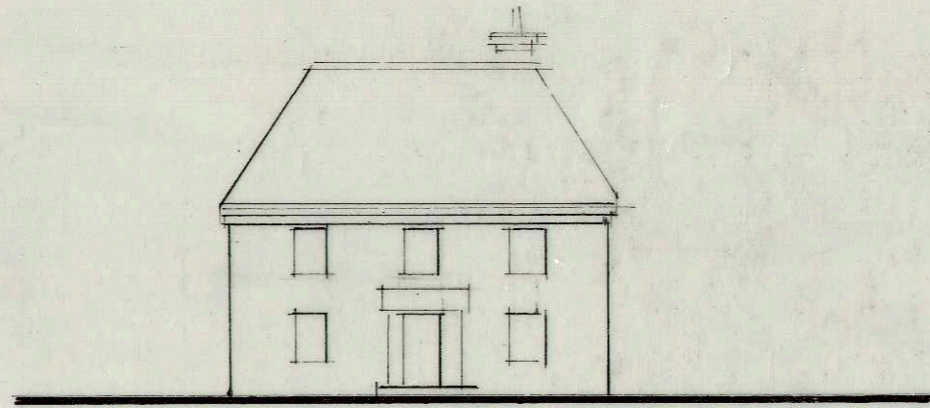


Ground floor plan

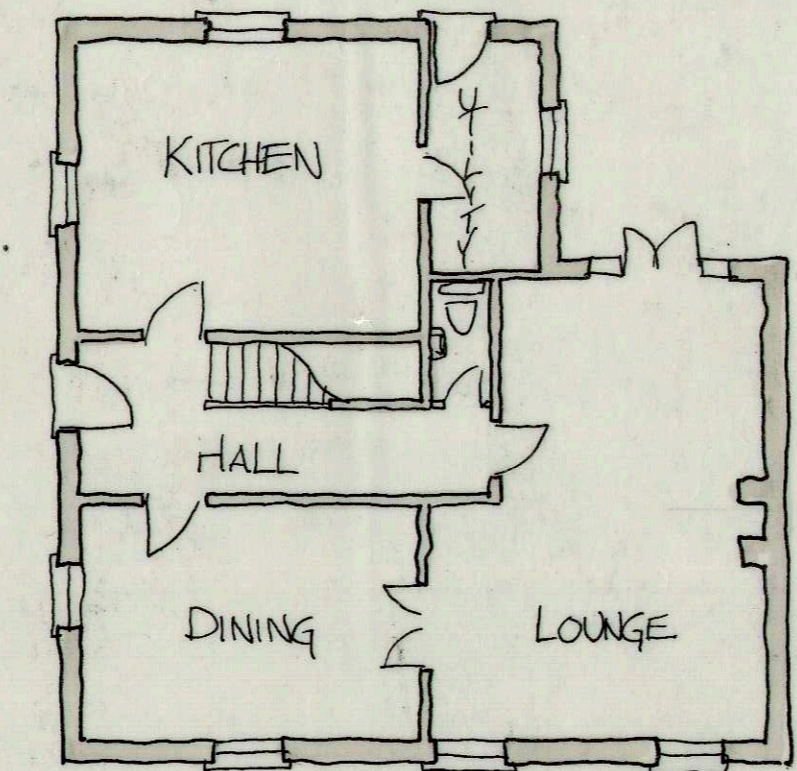


Ground floor plan

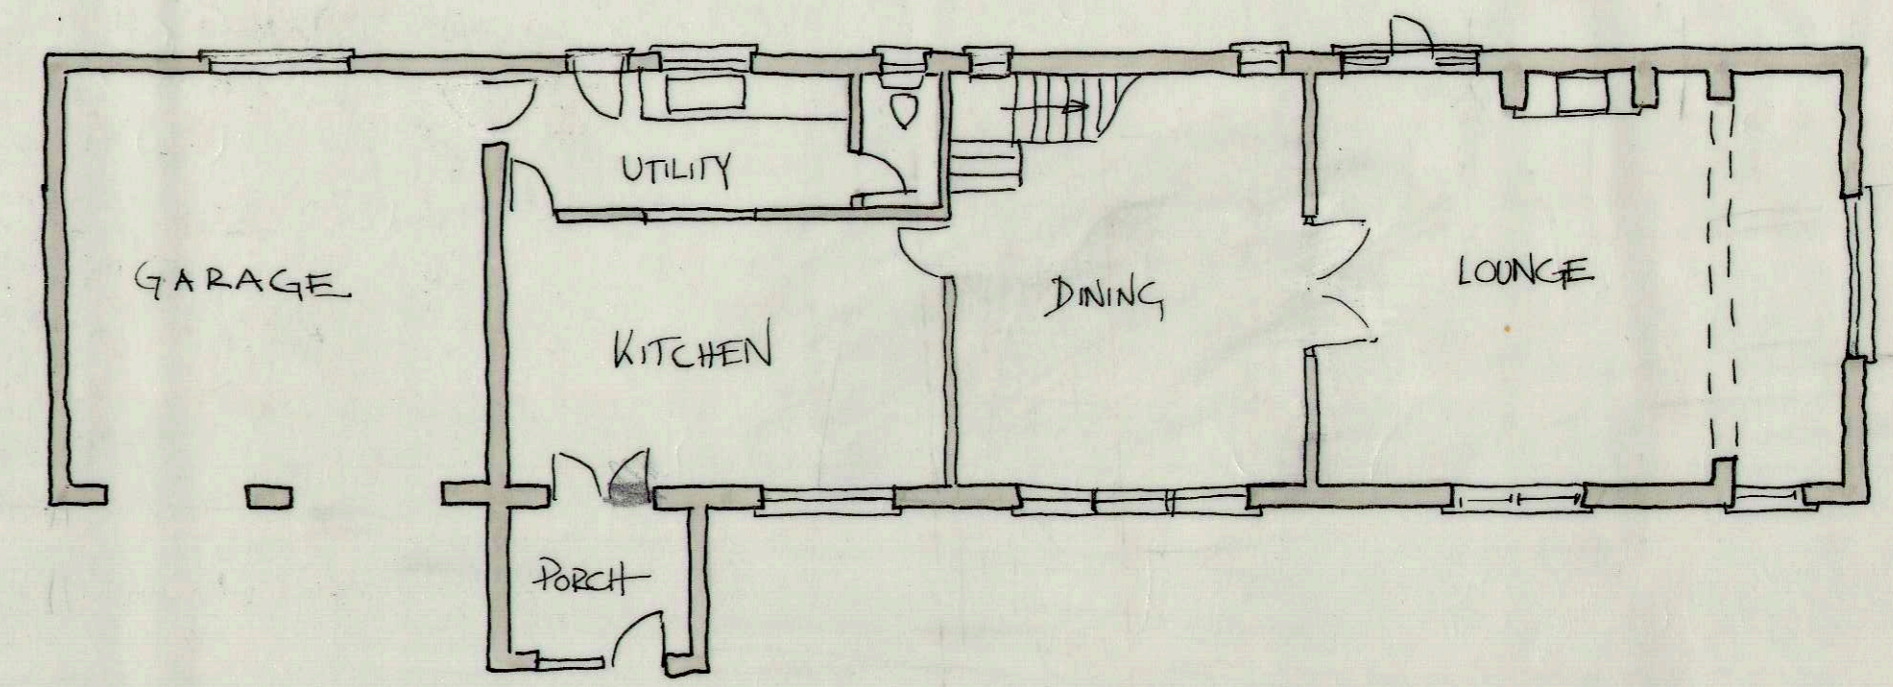


Ground floor plan

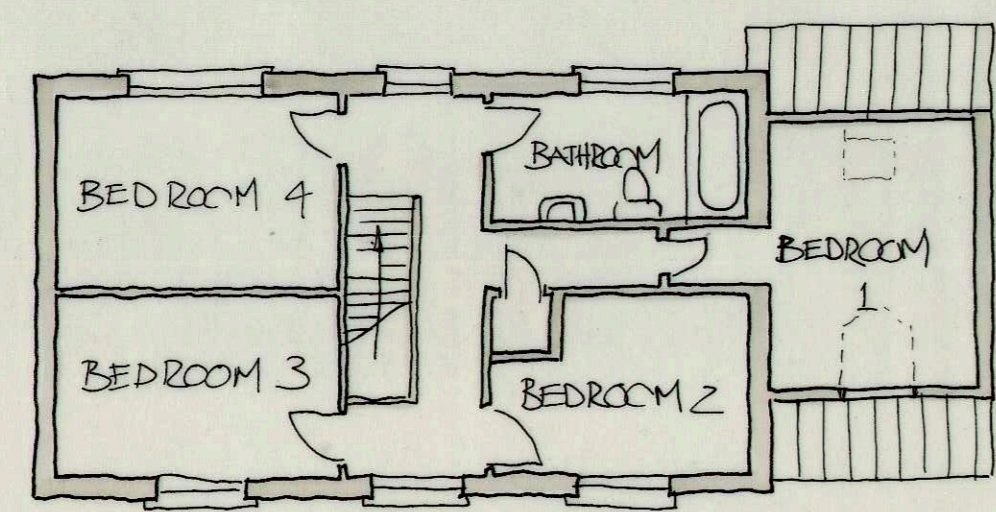

First floor plan

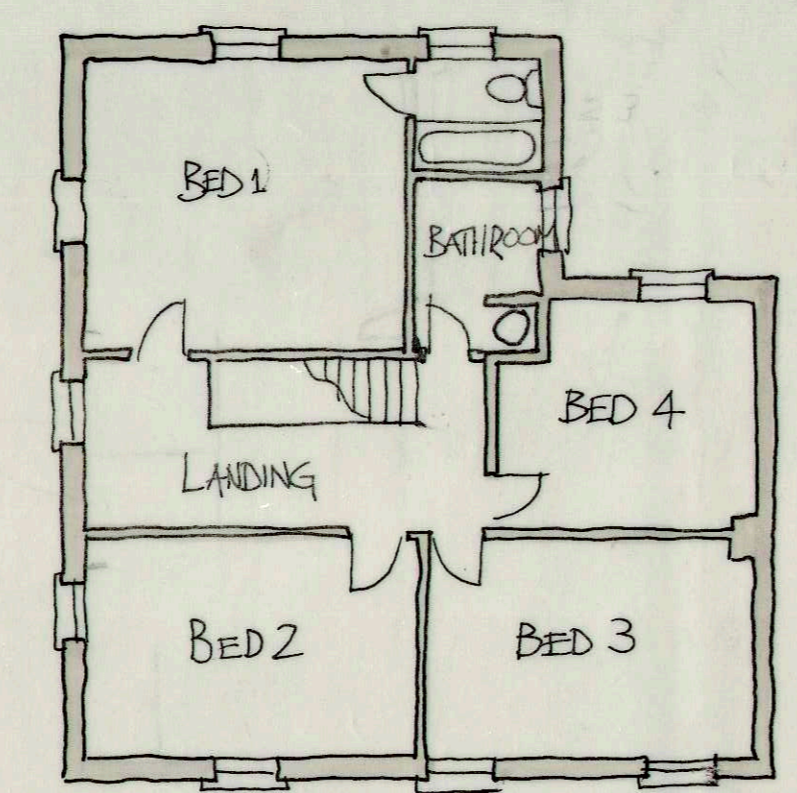

First floor plan

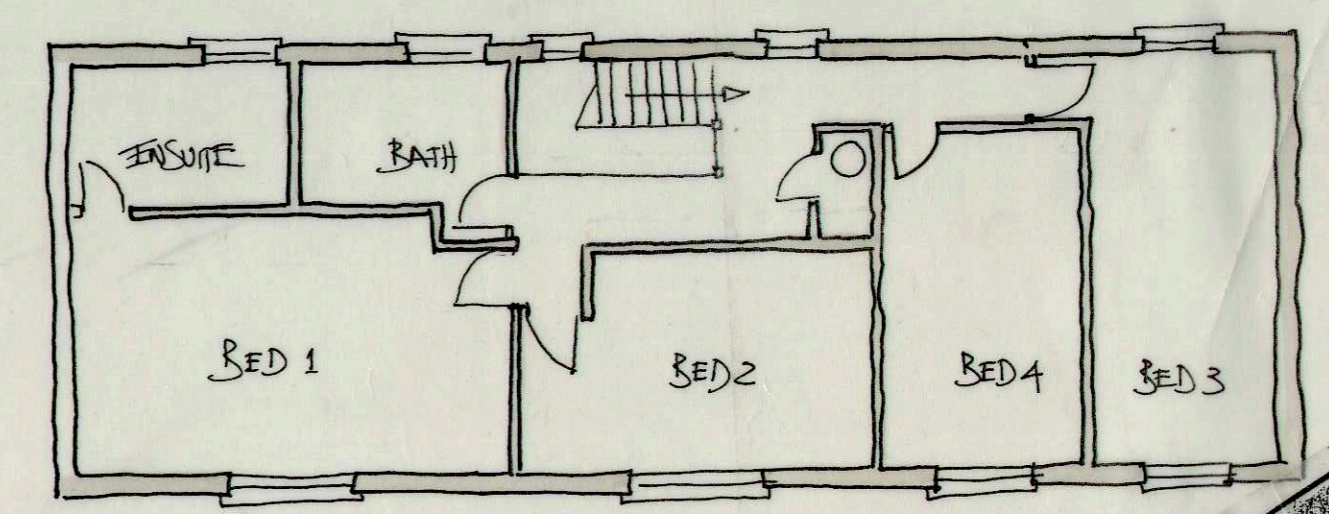

First floor plan

Project	
SPA Hill Development	
KIRTON IN LINCOLN	
Drwg. title	
HOUSE TYPES	(3N <sup>o</sup> )
i . j . k	
date	scale
6.99	1:100
K1 PP 009	

Truelove Homes Ltd

K1.PP.009 (HOUSE TYPES) (i.j.k)