




Not to be scaled for use without prior written permission. All dimensions to be checked on site. Discrepancies, ambiguities and/or omissions between this drawing and information given elsewhere must be reported immediately to lead office for clarification before proceeding.

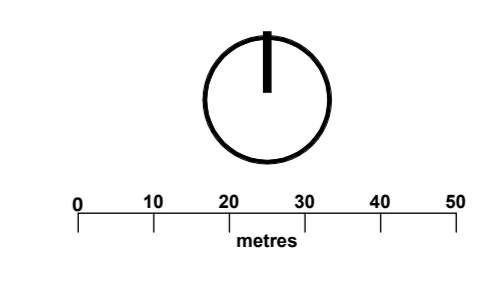


- Legend**
- Site Boundary
 - Vehicular Route
 - Cycle Route
 - Pedestrian Route
 - Shared Cycle & Pedestrian Route
 - Maintenance Access (Habitat areas)
 - SuDs Basins
 - Designated SuDs areas
 - Amenity Parkland public access
Parkland, Play area, Walking routes
 - No Public Access
Habitat areas

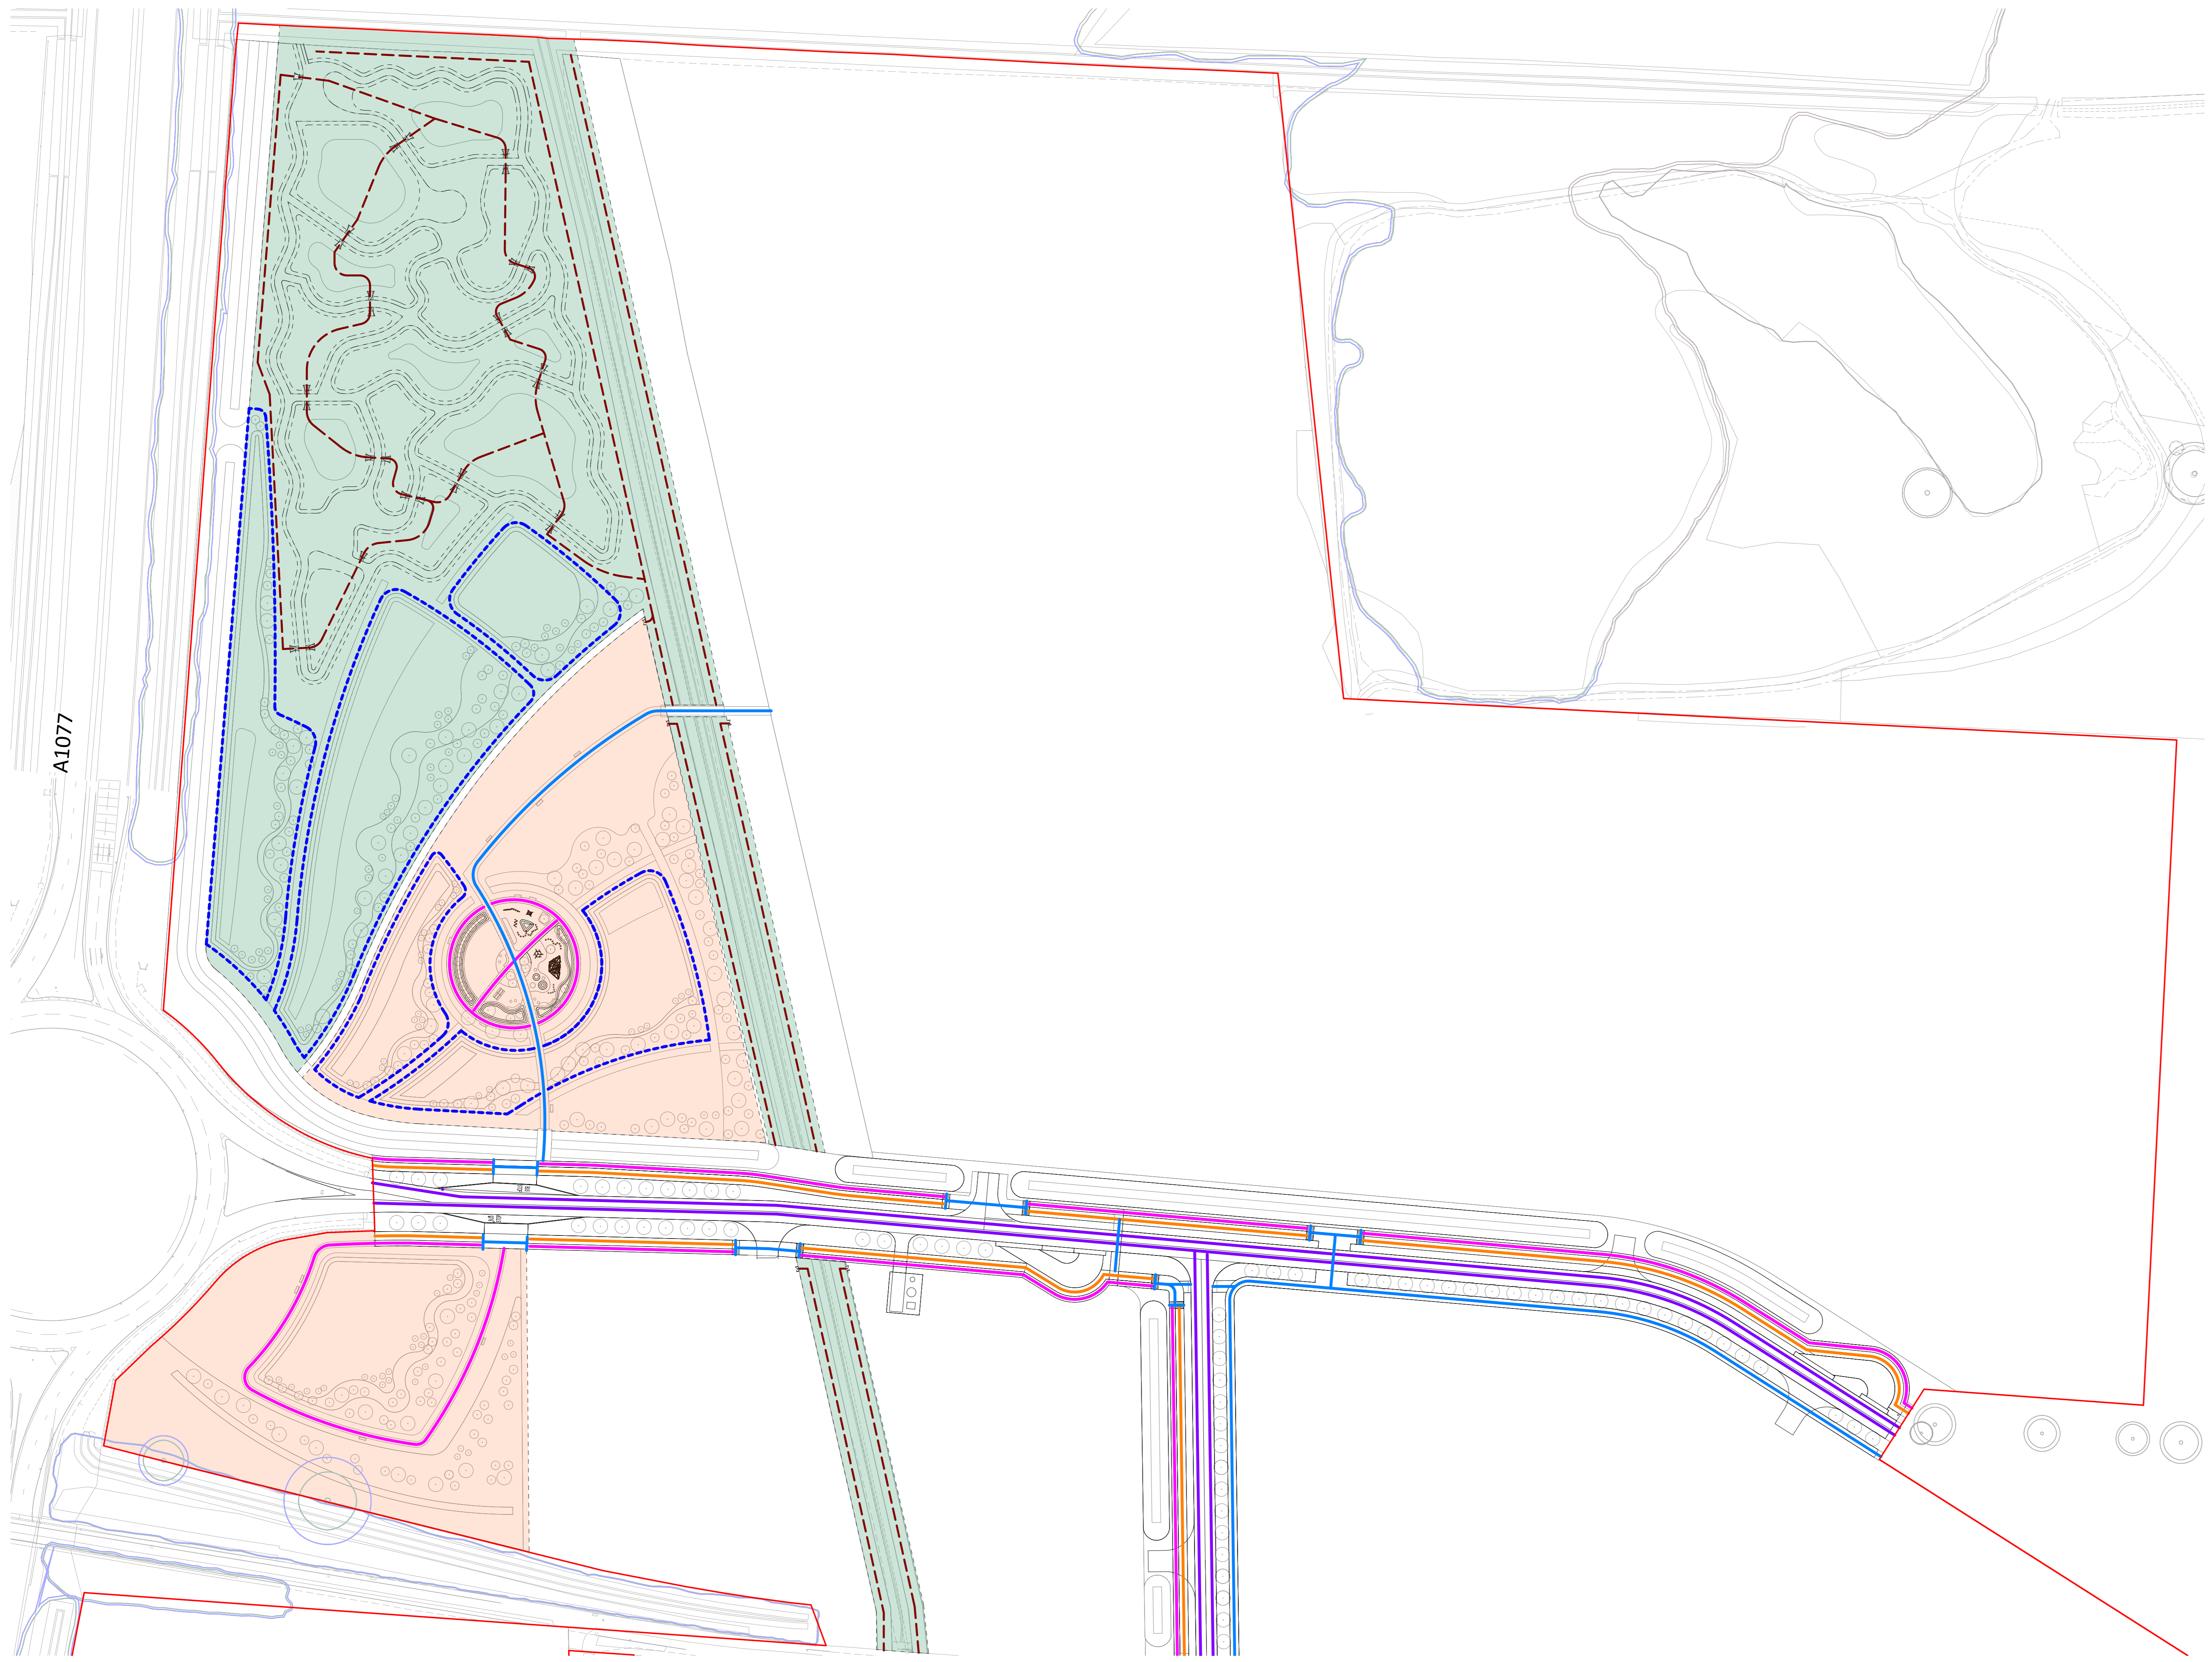

Circulation Plan Sheet 1
1 : 1000

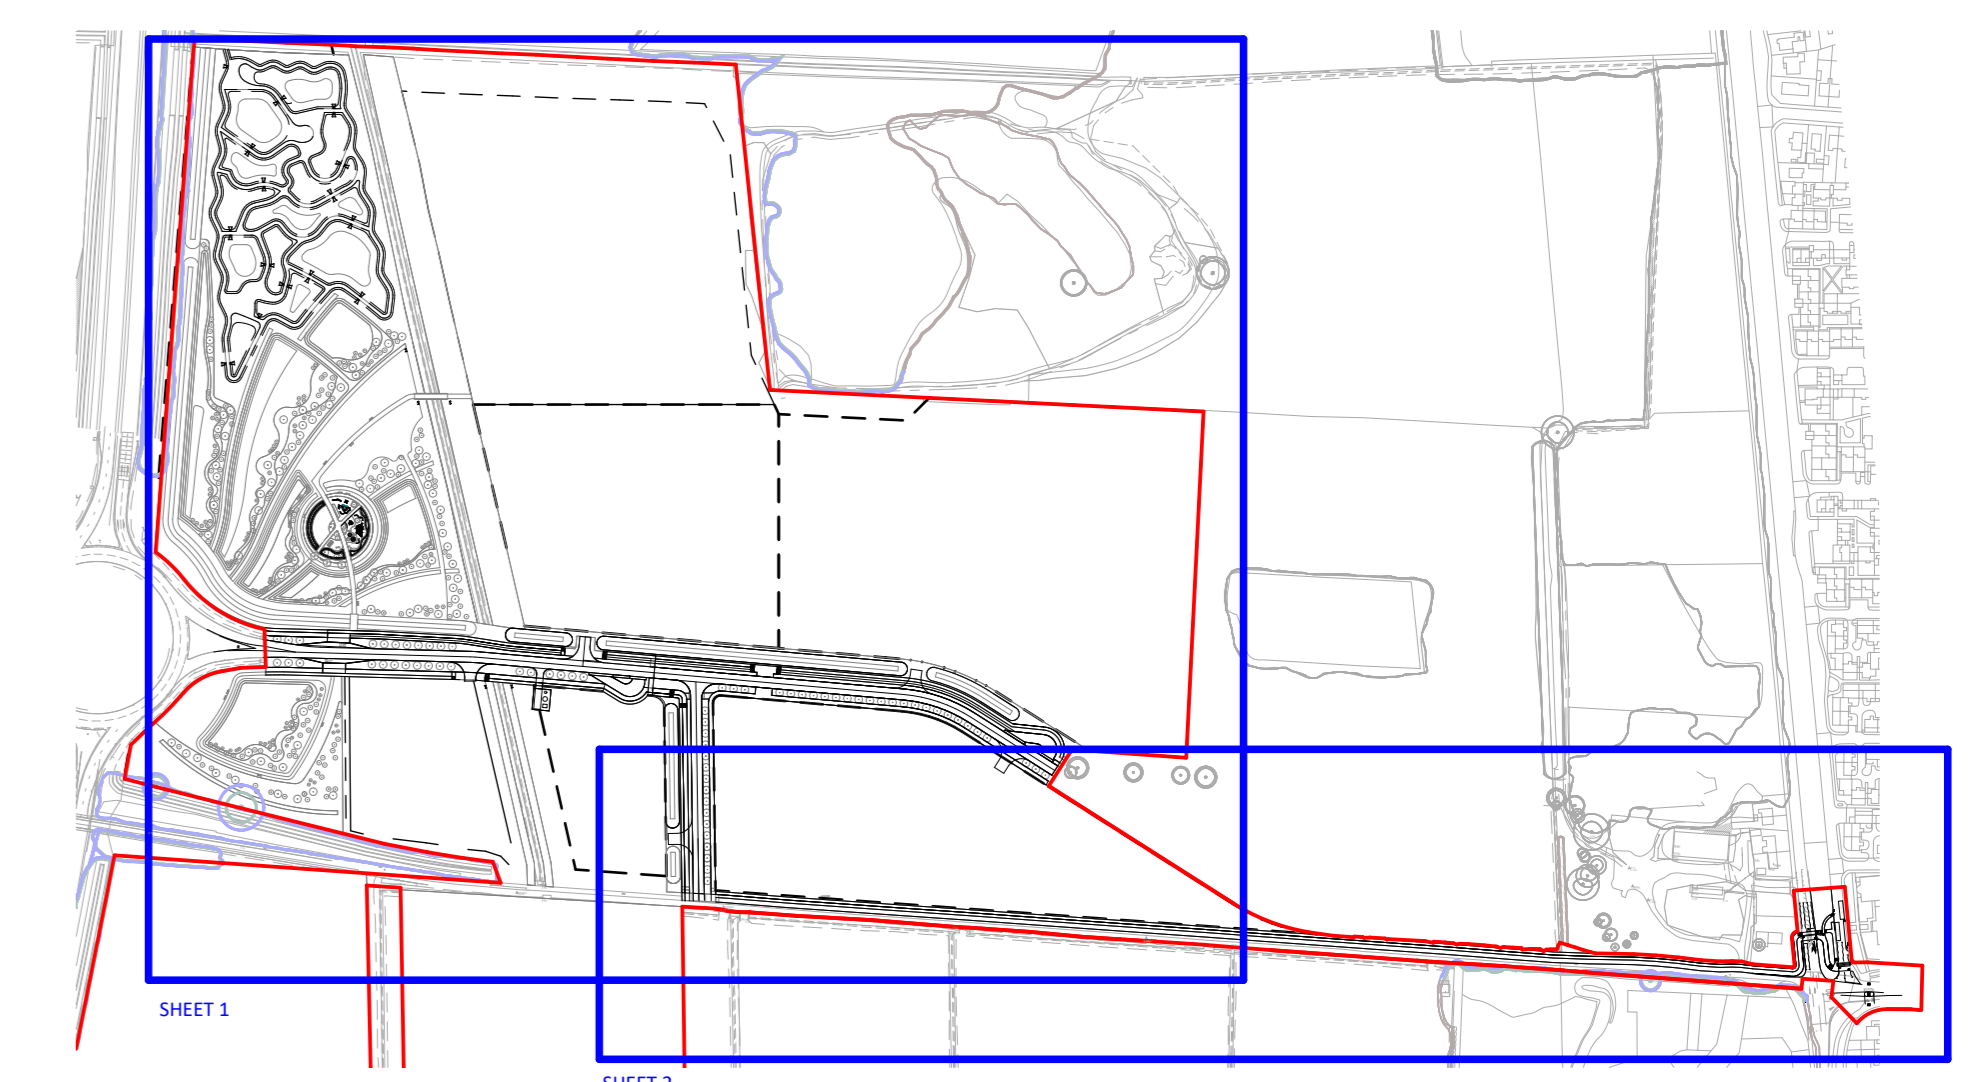

OVERVIEW PLAN
1 : 5000

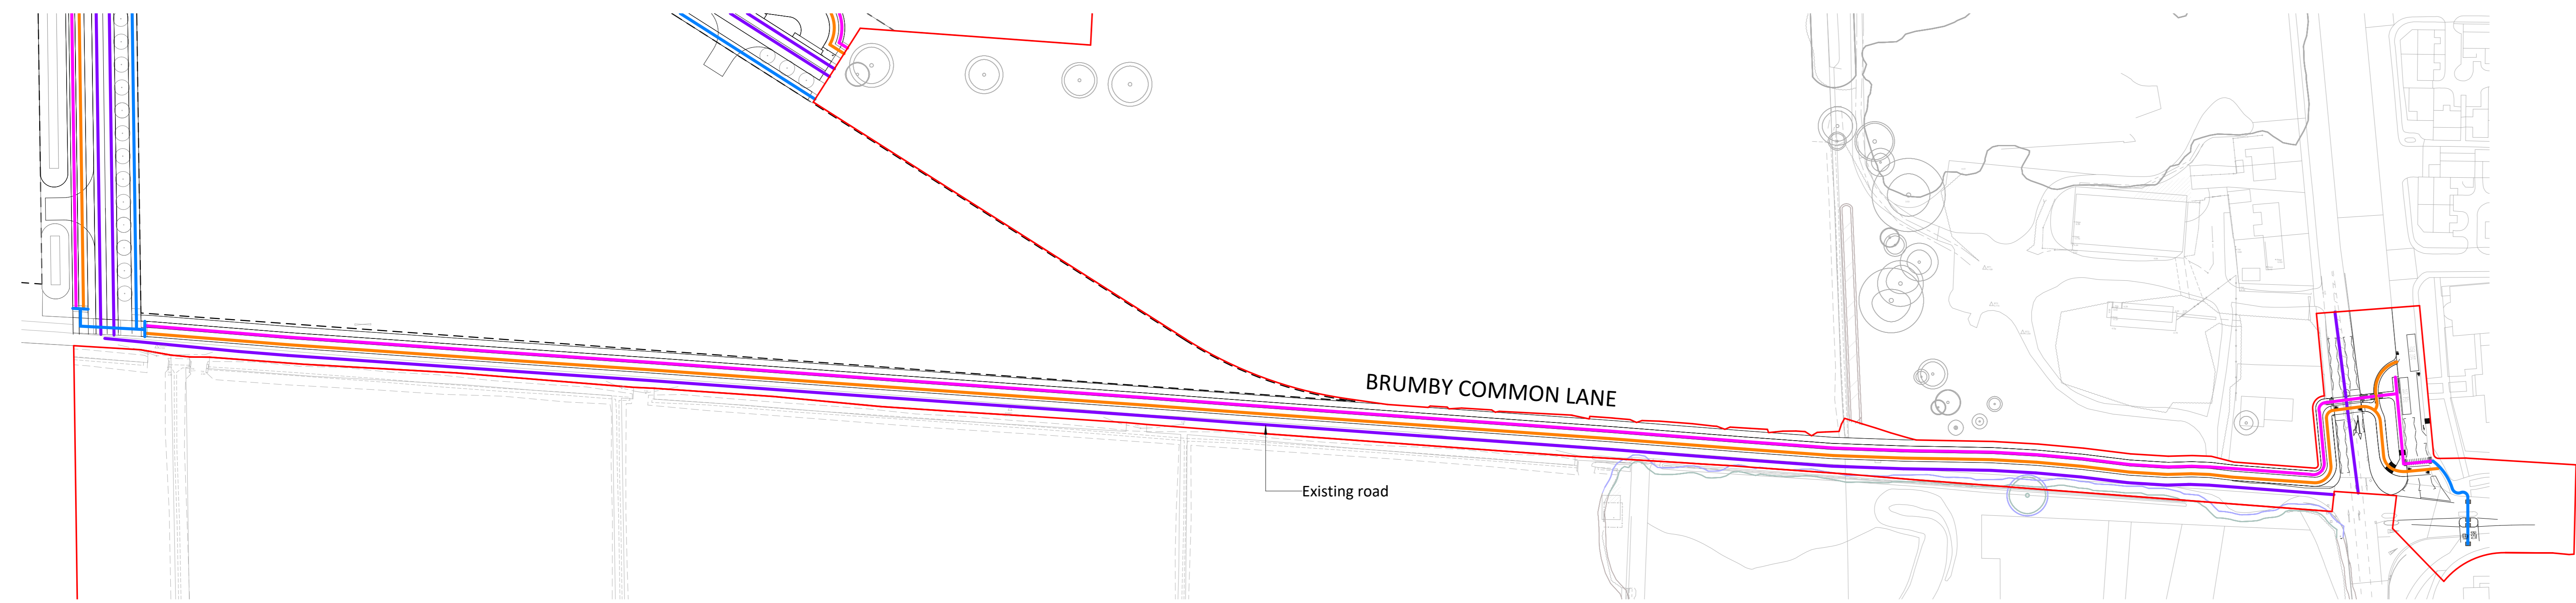

Circulation Plan Sheet 2 - Brumby Common Lane
1 : 1000

Planning Issue	PO1	OP	CS	07.01.24
Revision Note	revised	Author	Agreed	Date

21 George Street, Edinburgh
 EH2 2JG, UK
 Tel: +44 (0)131 281 3775
 Email: info@oobe.co.uk

Client: Hargreaves
 Project: Lincolnshire lakes
 Title: Circulation Strategy

Dwg. No: 6024-OOB-ZZ-00-D-L-000030
 Scale: As indicated @ A0
 Rev: PO1
 Date: May 2024
PLANNING