




HA2


Road Phase 1  
Road Phase 2

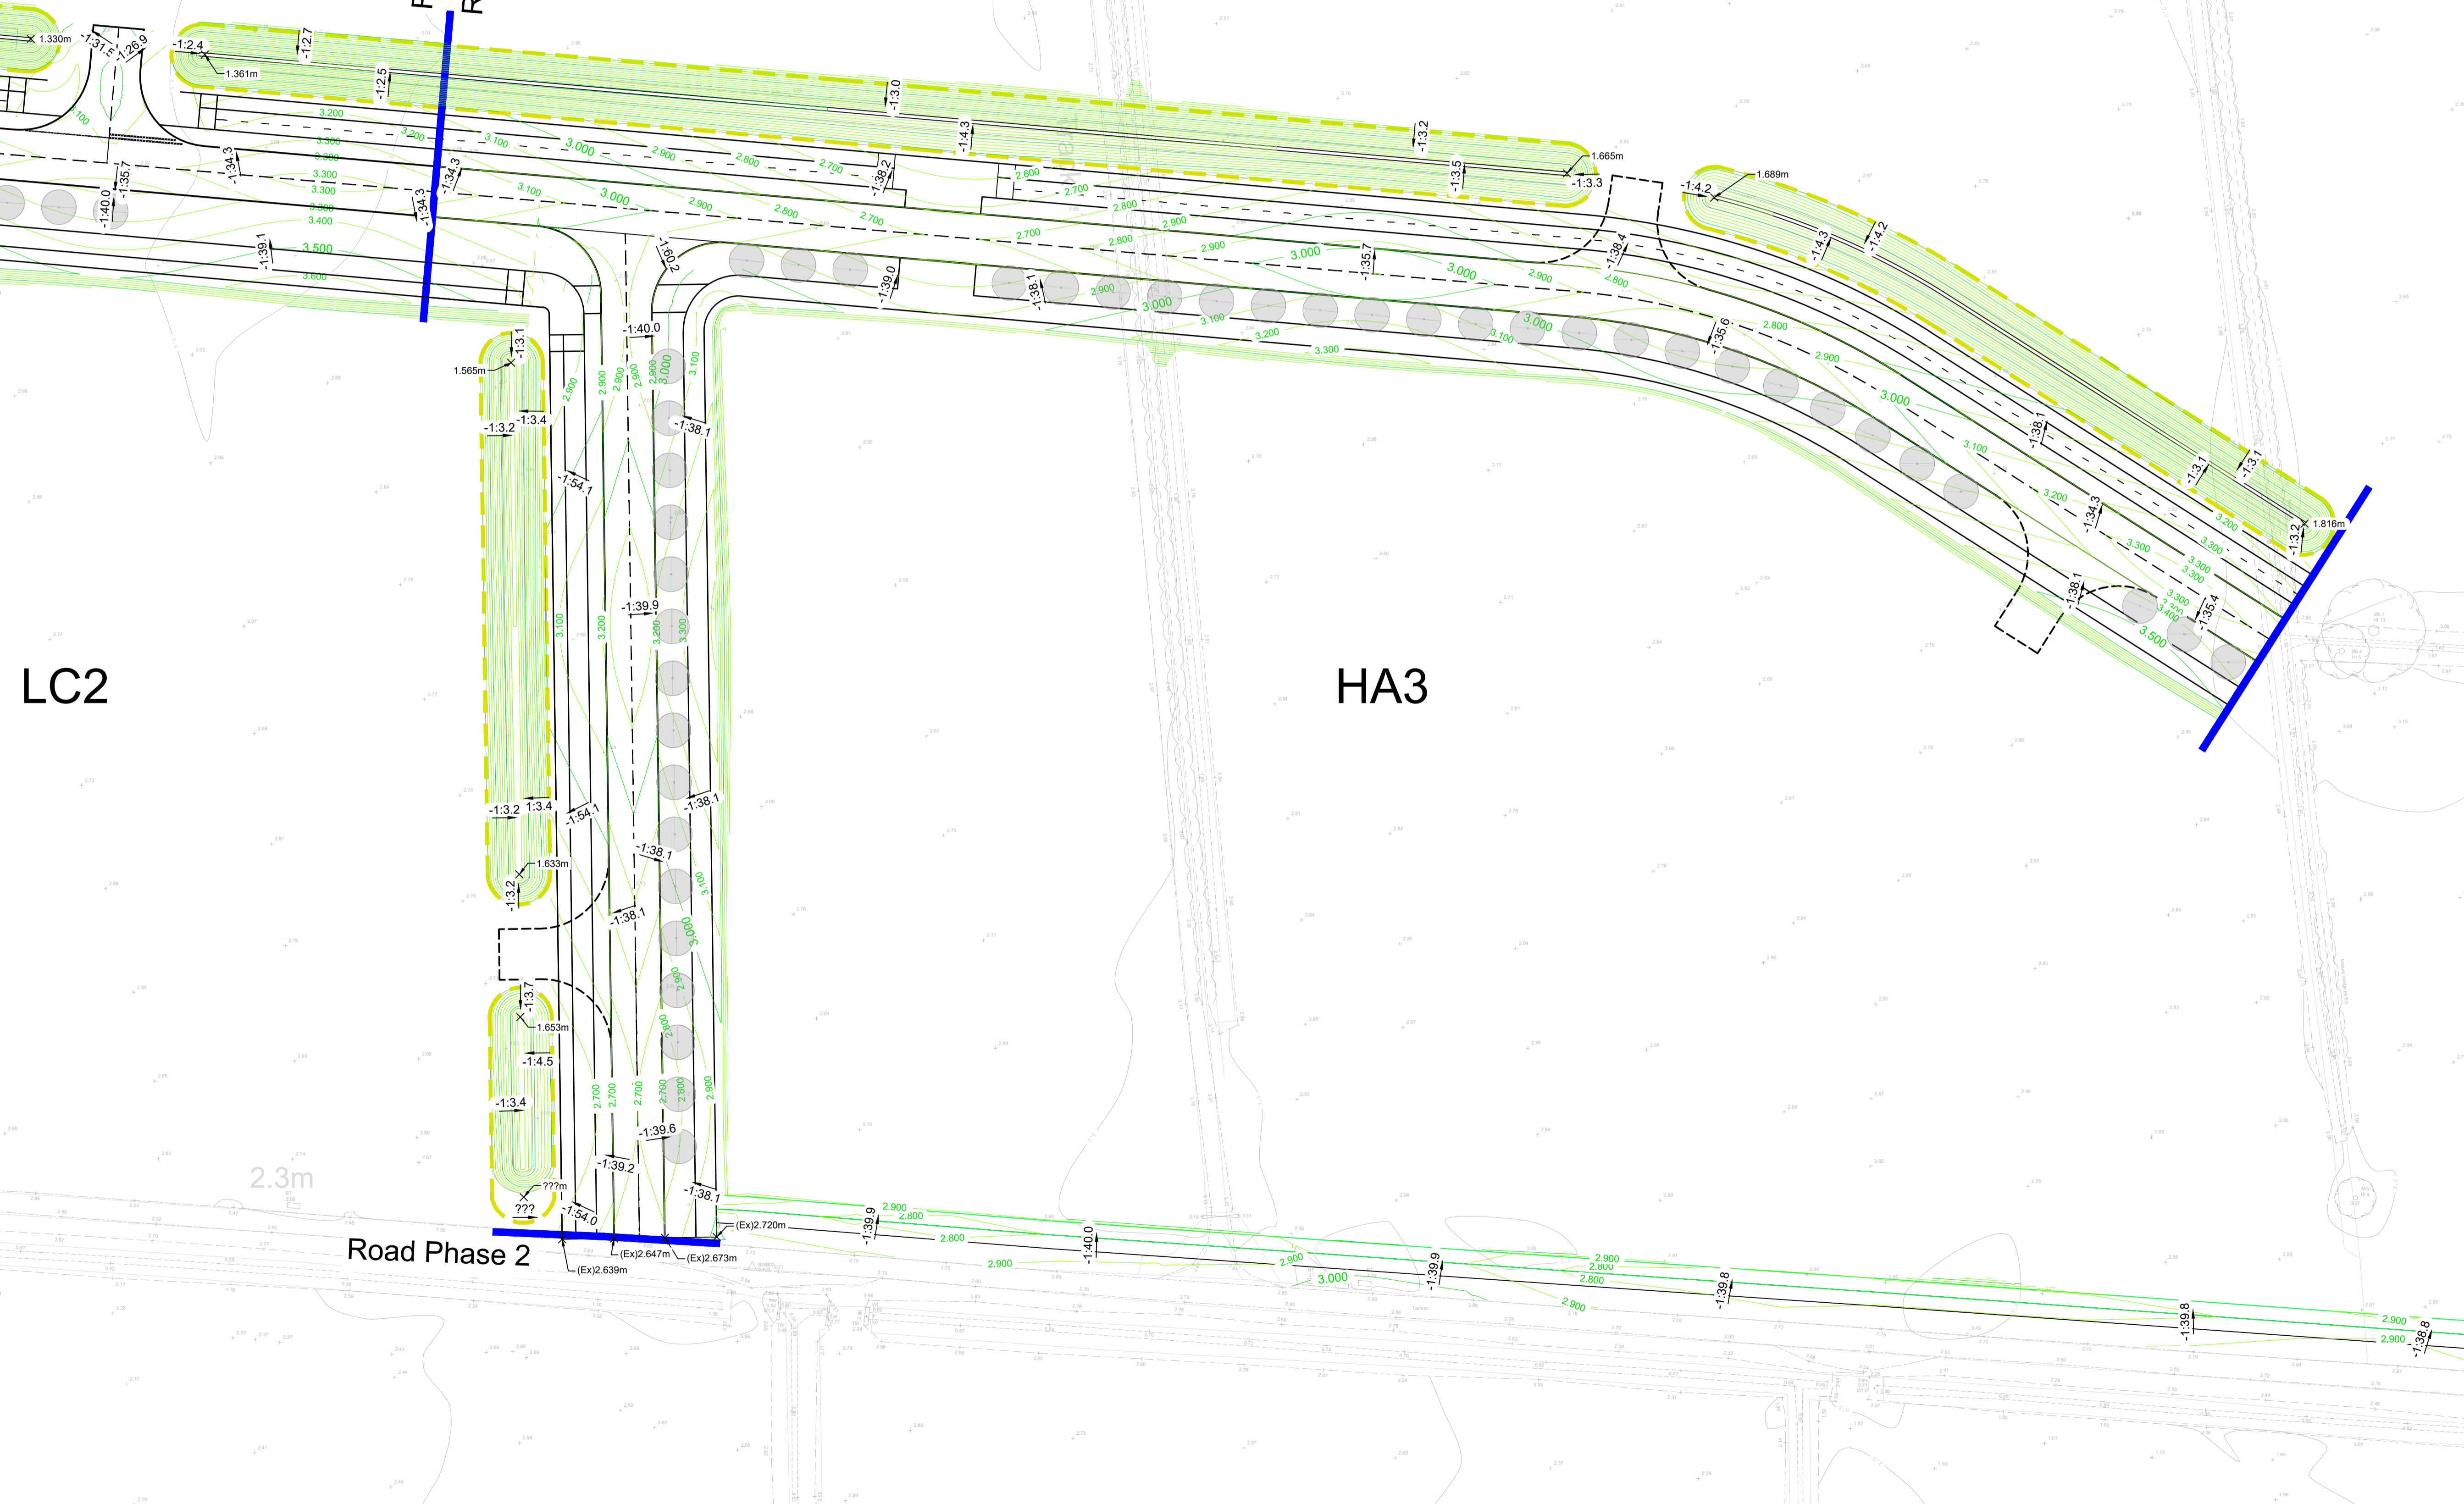

LC2

HA3

- Notes**
1. Do not scale this drawing. All dimensions must be checked/ verified on site. If in doubt ask.
  2. This drawing is to be read in conjunction with all relevant architects, engineers and specialists drawings and specifications.
  3. All dimensions in millimetres unless noted otherwise. All levels in metres unless noted otherwise.
  4. Any discrepancies noted on site are to be reported to the engineer immediately.
  5. Refer to BWB Drawing:  
LIN-BWB-CIV-XX-DR-C-0600  
LIN-BWB-CIV-XX-DR-C-0601  
LIN-BWB-CIV-XX-DR-C-0602  
LIN-BWB-CIV-XX-DR-C-0604

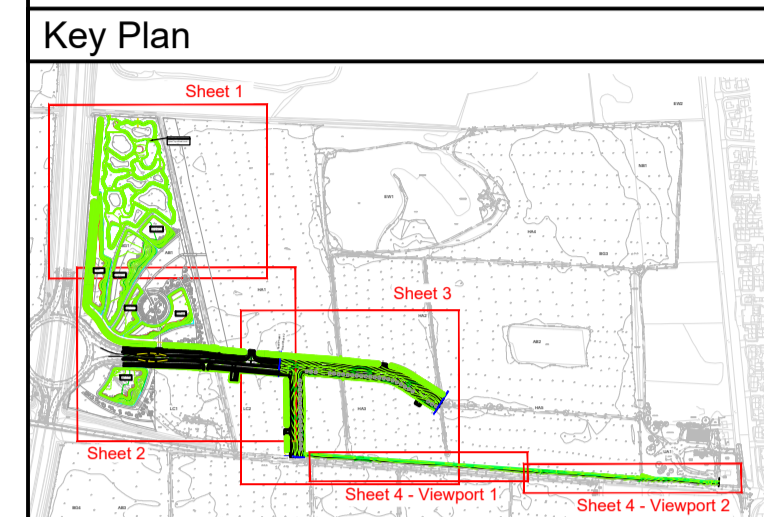

- Legend**
- Minor Contour (0.100m intervals)
  - Major Contour (0.500m intervals)
  - Watercourse Extents

PO2	24.12.24	Planning Issue	AB	CB
For details of previous issue / revisions, refer to revision P01				
Rev	Date	Details of issue / revision	Drw	Rev

**Issues & Revisions**

**BWB**  
A CAF GROUP COMPANY

- Birmingham | 0121 233 3322
- Leeds | 0113 233 8000
- London | 020 7407 3879
- Manchester | 0161 233 4260
- Nottingham | 0115 924 1100

www.bwbconsulting.com

Client  
**Hargreaves Land Ltd.**

Project Title  
**Lincolnshire Lakes, Scunthorpe**

Drawing Title  
**Detailed Infrastructure Proposed Levels**

**Sheet 3**

Drawn:	A. Biag	Reviewed:	C. Brackley
BWB Ref:	221638	Date:	Dec '24
Scale@A1:	1:250		

**For Planning**

Project - Originator - Zone - Level - Type - Role - Number	Status	Rev
LIN-BWB-CIV-XX-DR-C-0603	S8	P02