


Housing Schedule

House Type	Storey	Bed	House sqft (Sales)	Number	Total (sqft)
Parbury	2	2	784	53	40,462
Ashburn	2	2	784	55	42,020
Barncott	2	2	859	35	30,065
Covenham	2	2	859	33	28,347
Fewston	2	3	918	17	15,606
Seacourt	2	3	918	25	22,950
Edwick	2	3	1,004	7	7,028
Killington	2	3	1,012	13	13,156
Westbourne	2	3	1,018	31	31,558
Holygate	2	3	1,018	58	59,044
Farley	2	3	1,020	61	62,220
Denton	2.5	3	1,067	34	36,278
Seaset	2.5	3	1,088	52	56,576
Longford	2	4	1,153	32	36,896
Prenton	2	4	1,153	29	33,437
Oldbury	2.5	4	1,267	8	10,296
Newham	2	4	1,289	14	18,046
Thimere	2	4	1,299	24	31,176
Devoke	3	4	1,312	12	15,744
<b>Total</b>				<b>593</b>	<b>591,615</b>
2.5 Storey Above				<b>106</b>	<b>17.9%</b>

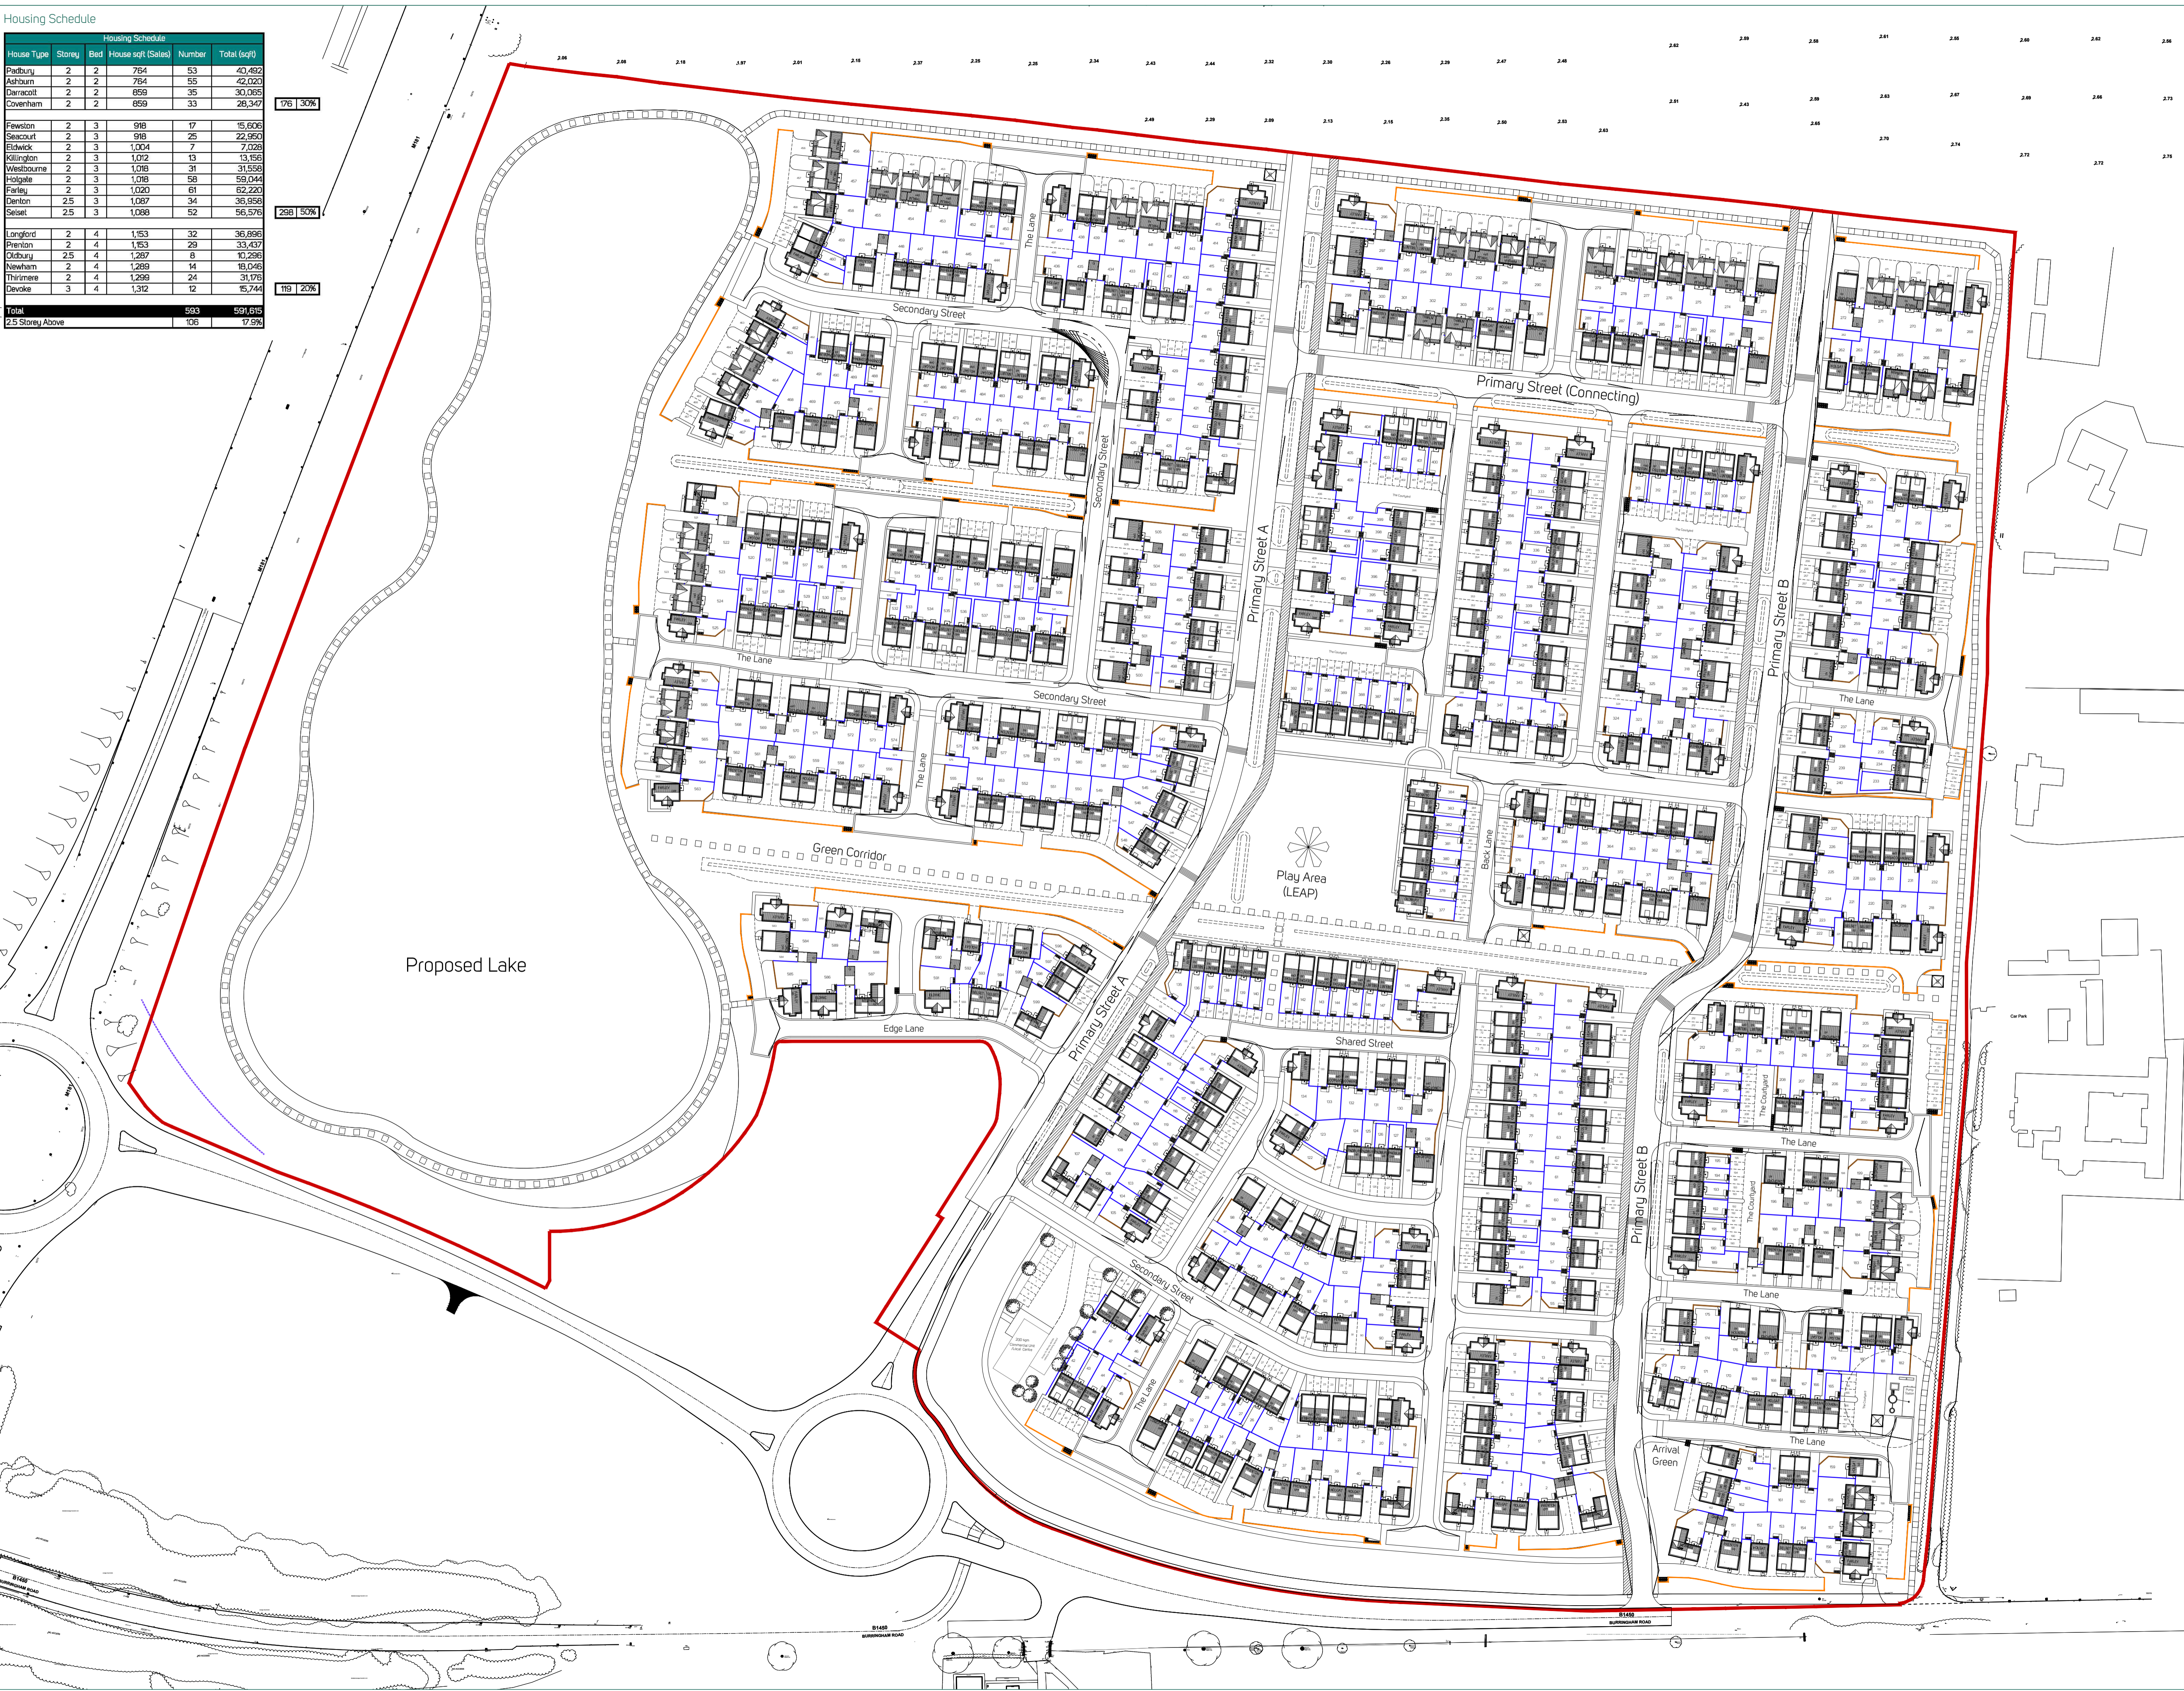

Key

- Application boundary
- Private bin storage
- Shared drive bin collection point (only to be used on collection days)
- Gates
- 1.8m high screen wall
- 1.8m high timber fence
- Knee Rail
- 3m shared path
- Raised table
- Hoggin path

Revision	Date	Revision Note	Issued
L	16.03.25	Plots 163-168 and 196-199 plot substituted	m47
K	15.07.25	BCP points have been amended to be adjacent to highway.	m47
J	12.11.24	Commercial/Local Centre amendment for refuse backing	m47
I	08.11.24	Commercial/Local Centre edited and plots 1-12, 42-54, 150-154 and 162-164 amended. Total dwellings reduced to 593	m47
H	05.08.24	Layout amended following receipt of increased vis splays	m47
G	17.04.24	Turning head amended near plot 377	m47
F	05.04.24	Pedestrian/cycle link added around the site frontage and pedestrian connections added to the site	m47
E	08.03.24	Swale added back in near plots 252-257	m47
D	01.02.24	Swale removed from the layout. A hatch added to the 3m pedestrian path and raised table areas	m47
C	06.12.23	Layout amended to accommodate highway changes	m47
B	Nov 2022	Amendments to highway made and layout updated accordingly	m47
A	-	Planning Layout Issue Revision	m47

**Keepmoat Homes**

**nineteen47**  
CHARTERED TOWN PLANNERS & URBAN DESIGNERS

Project  
Lincolnshire Lakes

Drawing Title  
Planning Layout

Project Code: n1720    Drawing No: 008    Rev: L    Drawing Scale: 1:1000 @ A1