


PERIMETER PAVEN ON CONCRETE BED

60mm PERMEABLE BLOCK PAVING WITH 2-6mm CRUSHED ANGULAR GRAVEL SWEPT IN TO JOINTS

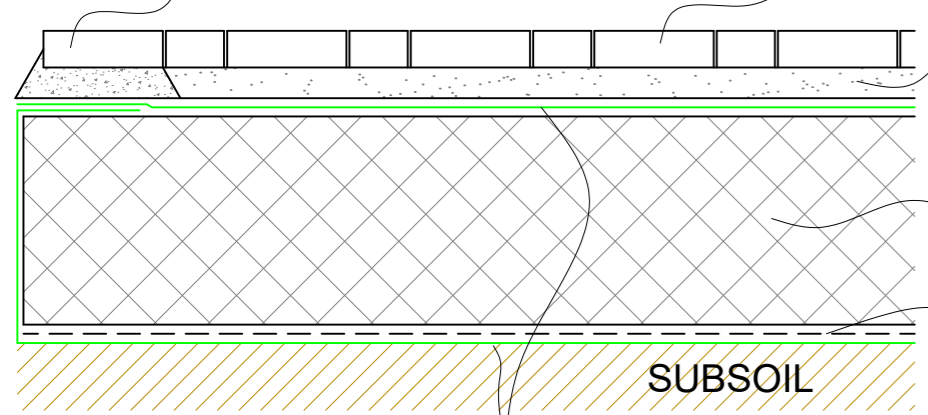

50mm of 2-6mm CRUSHED ANGULAR GRAVEL
340mm MIN OPEN GRADED CRUSHED ROCK OR OPEN GRADED CRUSHED GRAVEL, 4-20mm AGGREGATE, ZERO FINES
TENSAR TRIAX TX130S LAID ON TOP OF GEOTEXTILE-TERRAM

LAYER OF PERMEABLE GEOTEXTILE-TERRAM ABOVE AND BELOW 4-20mm AGGREGATE

SHARED PRIVATE DRIVEWAYS & PRIVATE DRIVES TO BE PERMEABLE PAVED WITH OUTLET TO THE SURFACE WATER GRAVITY DRAINAGE SYSTEM.


PRIVATE DRIVEWAY DETAILS

CONSTRUCTION - PERMEABLE PAVING.

DRAINAGE - 100mm dia. UNDER FILTER PIPE.

LIGHTING - NO PROVISION.

SIGNAGE / STREET NAMING - BOTH SHARED PRIVATE DRIVES ARE A CONTINUATION OF THE FINAL APPROVED STREET NAMING SCHEME & NO ADDITIONAL PROVISION IS PROPOSED.

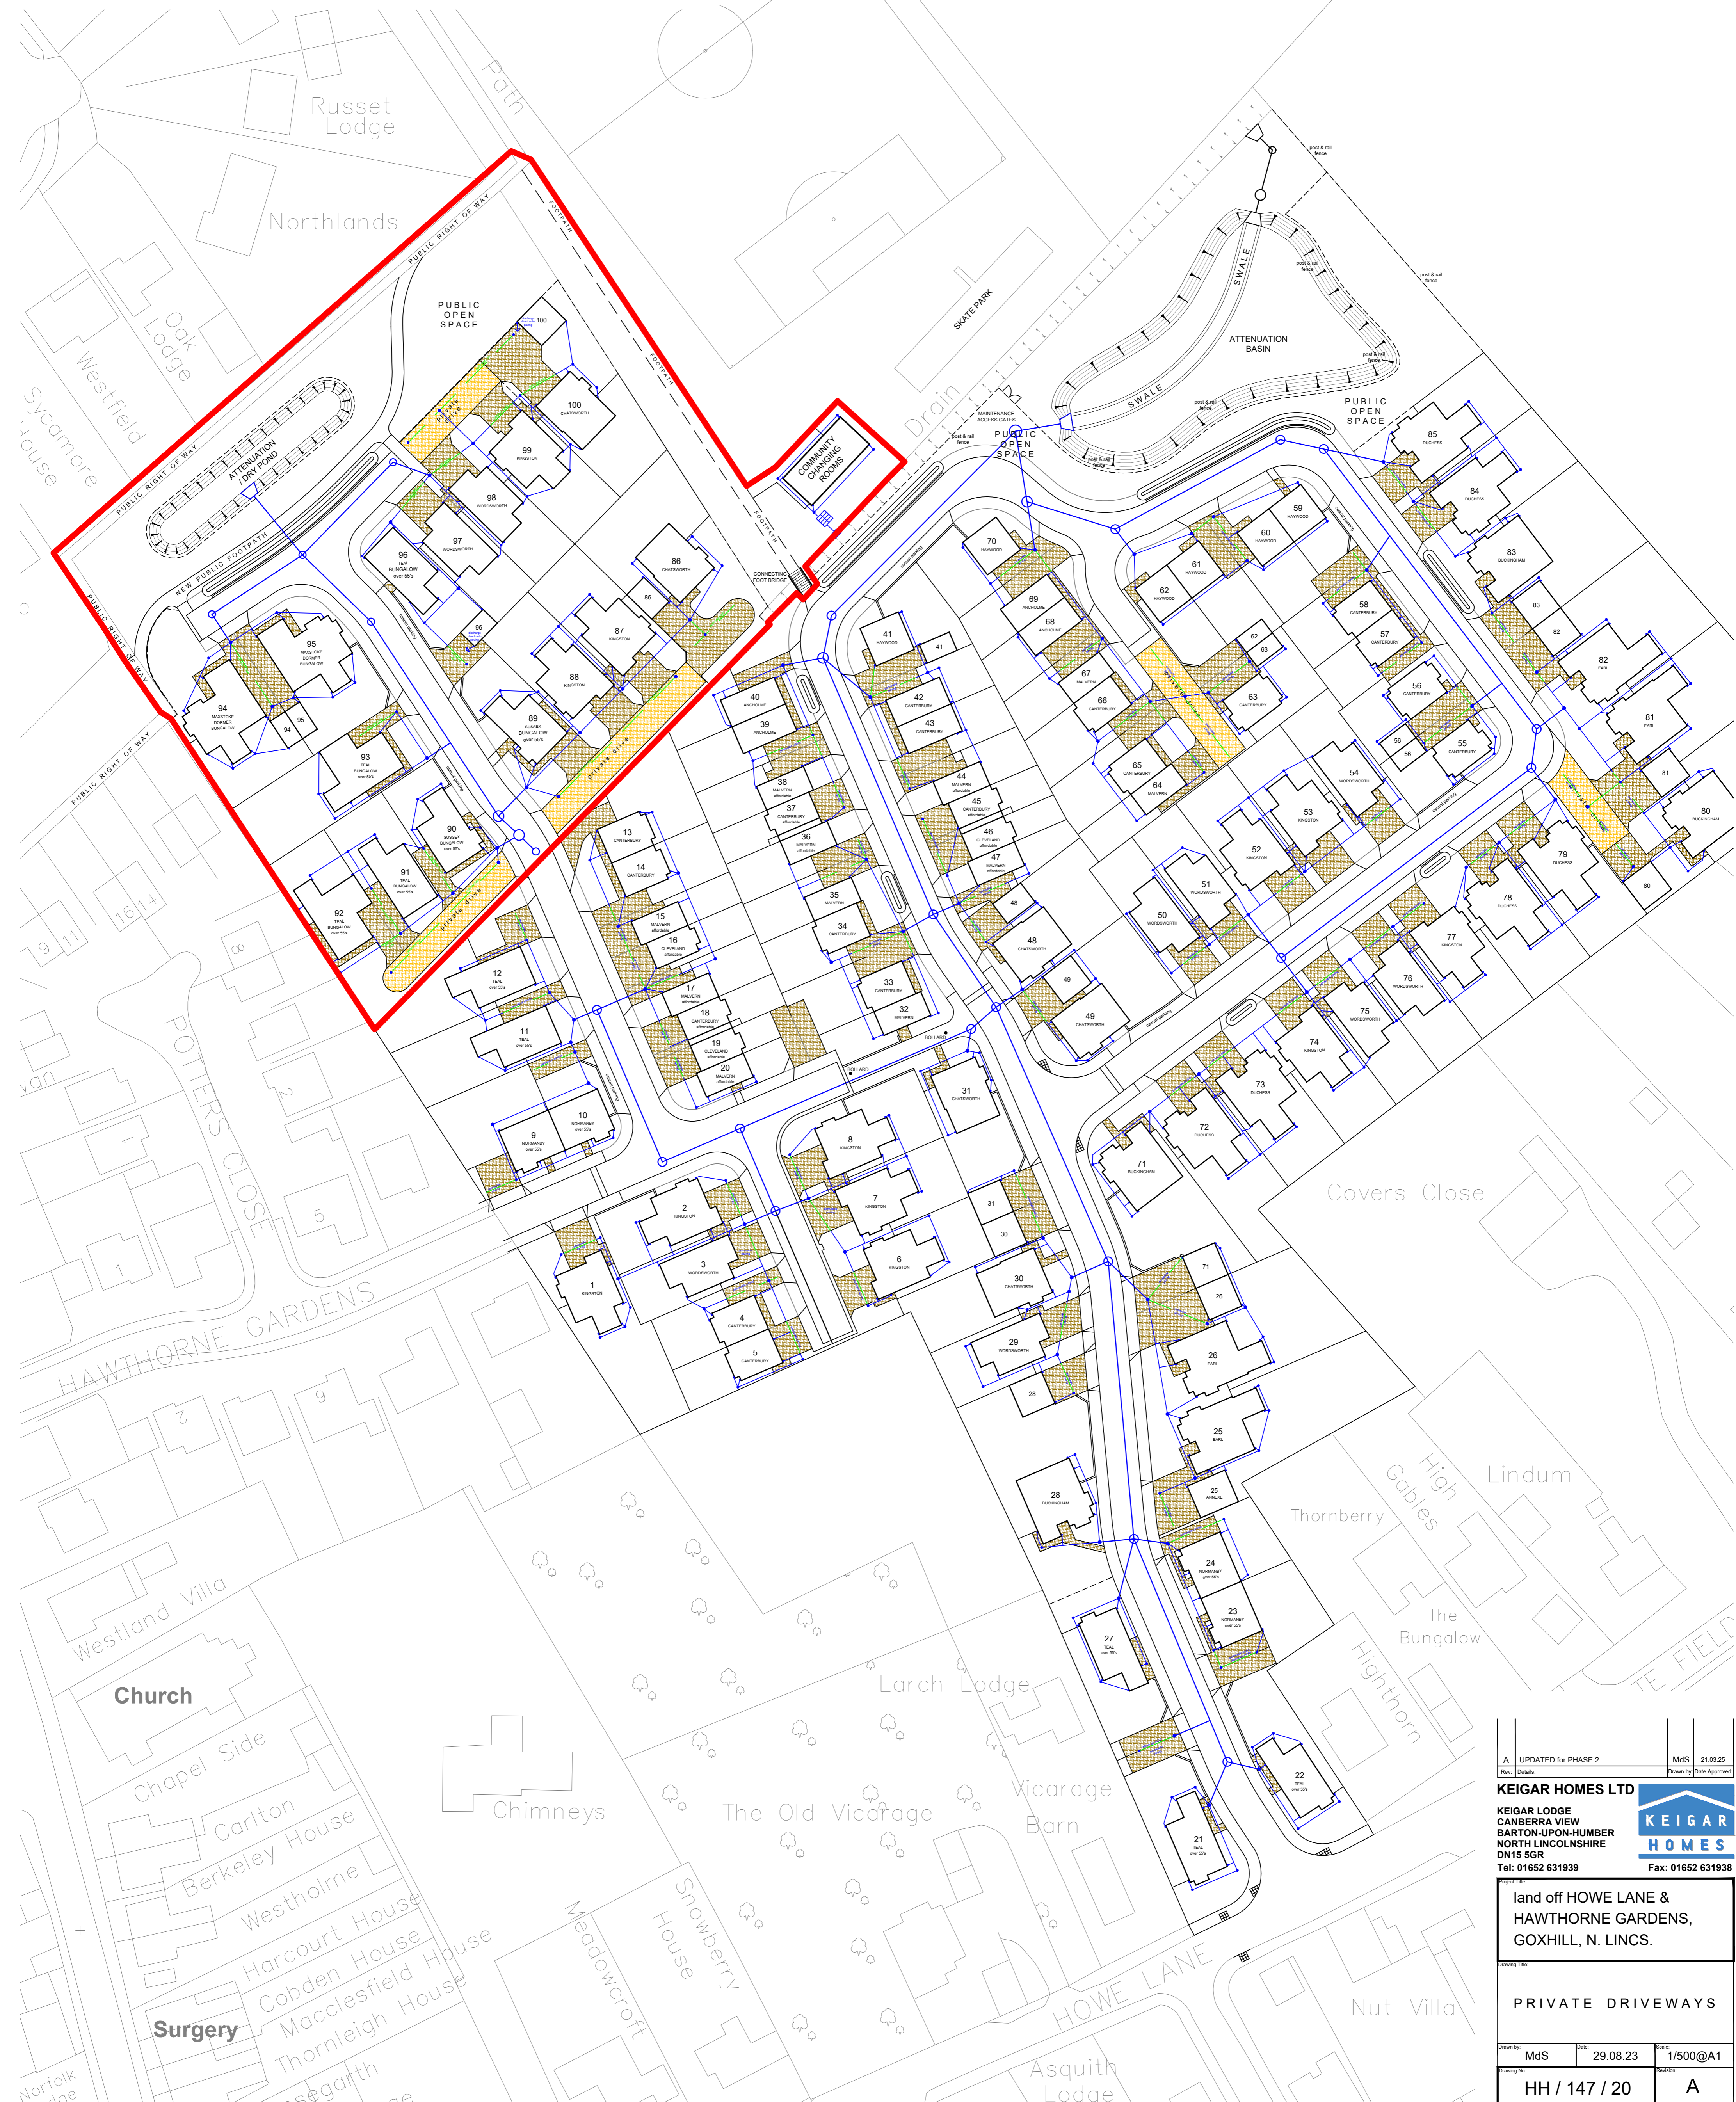

A UPDATED for PHASE 2		MdS 21.03.25
Rev: Details		Drawn by Date Approved
KEIGAR HOMES LTD		
KEIGAR LODGE CANNERRA VIEW BARTON-UPON-HUMBER NORTH LINCOLNSHIRE DN15 5GR Tel: 01652 631939 Fax: 01652 631938		
land off HOWE LANE & HAWTHORNE GARDENS, GOXHILL, N. Lincs.		
PRIVATE DRIVEWAYS		
MdS	29.08.23	1/500@A1
HH / 147 / 20		A