


Housing Schedule

House Type	Storey	Bed	House sqft (Sales)	Number	Total (sqft)
Watergrove	1	2	812	10	8,120
Padbury	2	2	764	53	40,492
Ashburn	2	2	764	55	42,020
Darrocott	2	2	859	35	30,065
Covenham	2	2	859	33	28,347
Fewston	2	3	918	17	15,606
Seacourt	2	3	918	25	22,950
Edwiox	2	3	1,004	7	7,028
Killington	2	3	1,012	12	12,144
Westbourne	2	3	1,018	31	31,558
Halgate	2	3	1,018	95	97,008
Farley	2	3	1,020	61	62,220
Denton	2.5	3	1,067	34	36,278
Setset	2.5	3	1,068	52	55,576
Longford	2	4	1,153	30	34,590
Printon	2	4	1,153	26	29,978
Oldbury	2.5	4	1,267	8	10,296
Newham	2	4	1,269	14	18,046
Thirfene	2	4	1,299	22	28,578
Devoke	3	4	1,312	12	15,744
Total			593	588,324	
2.5 Storey Above			106	17,995	

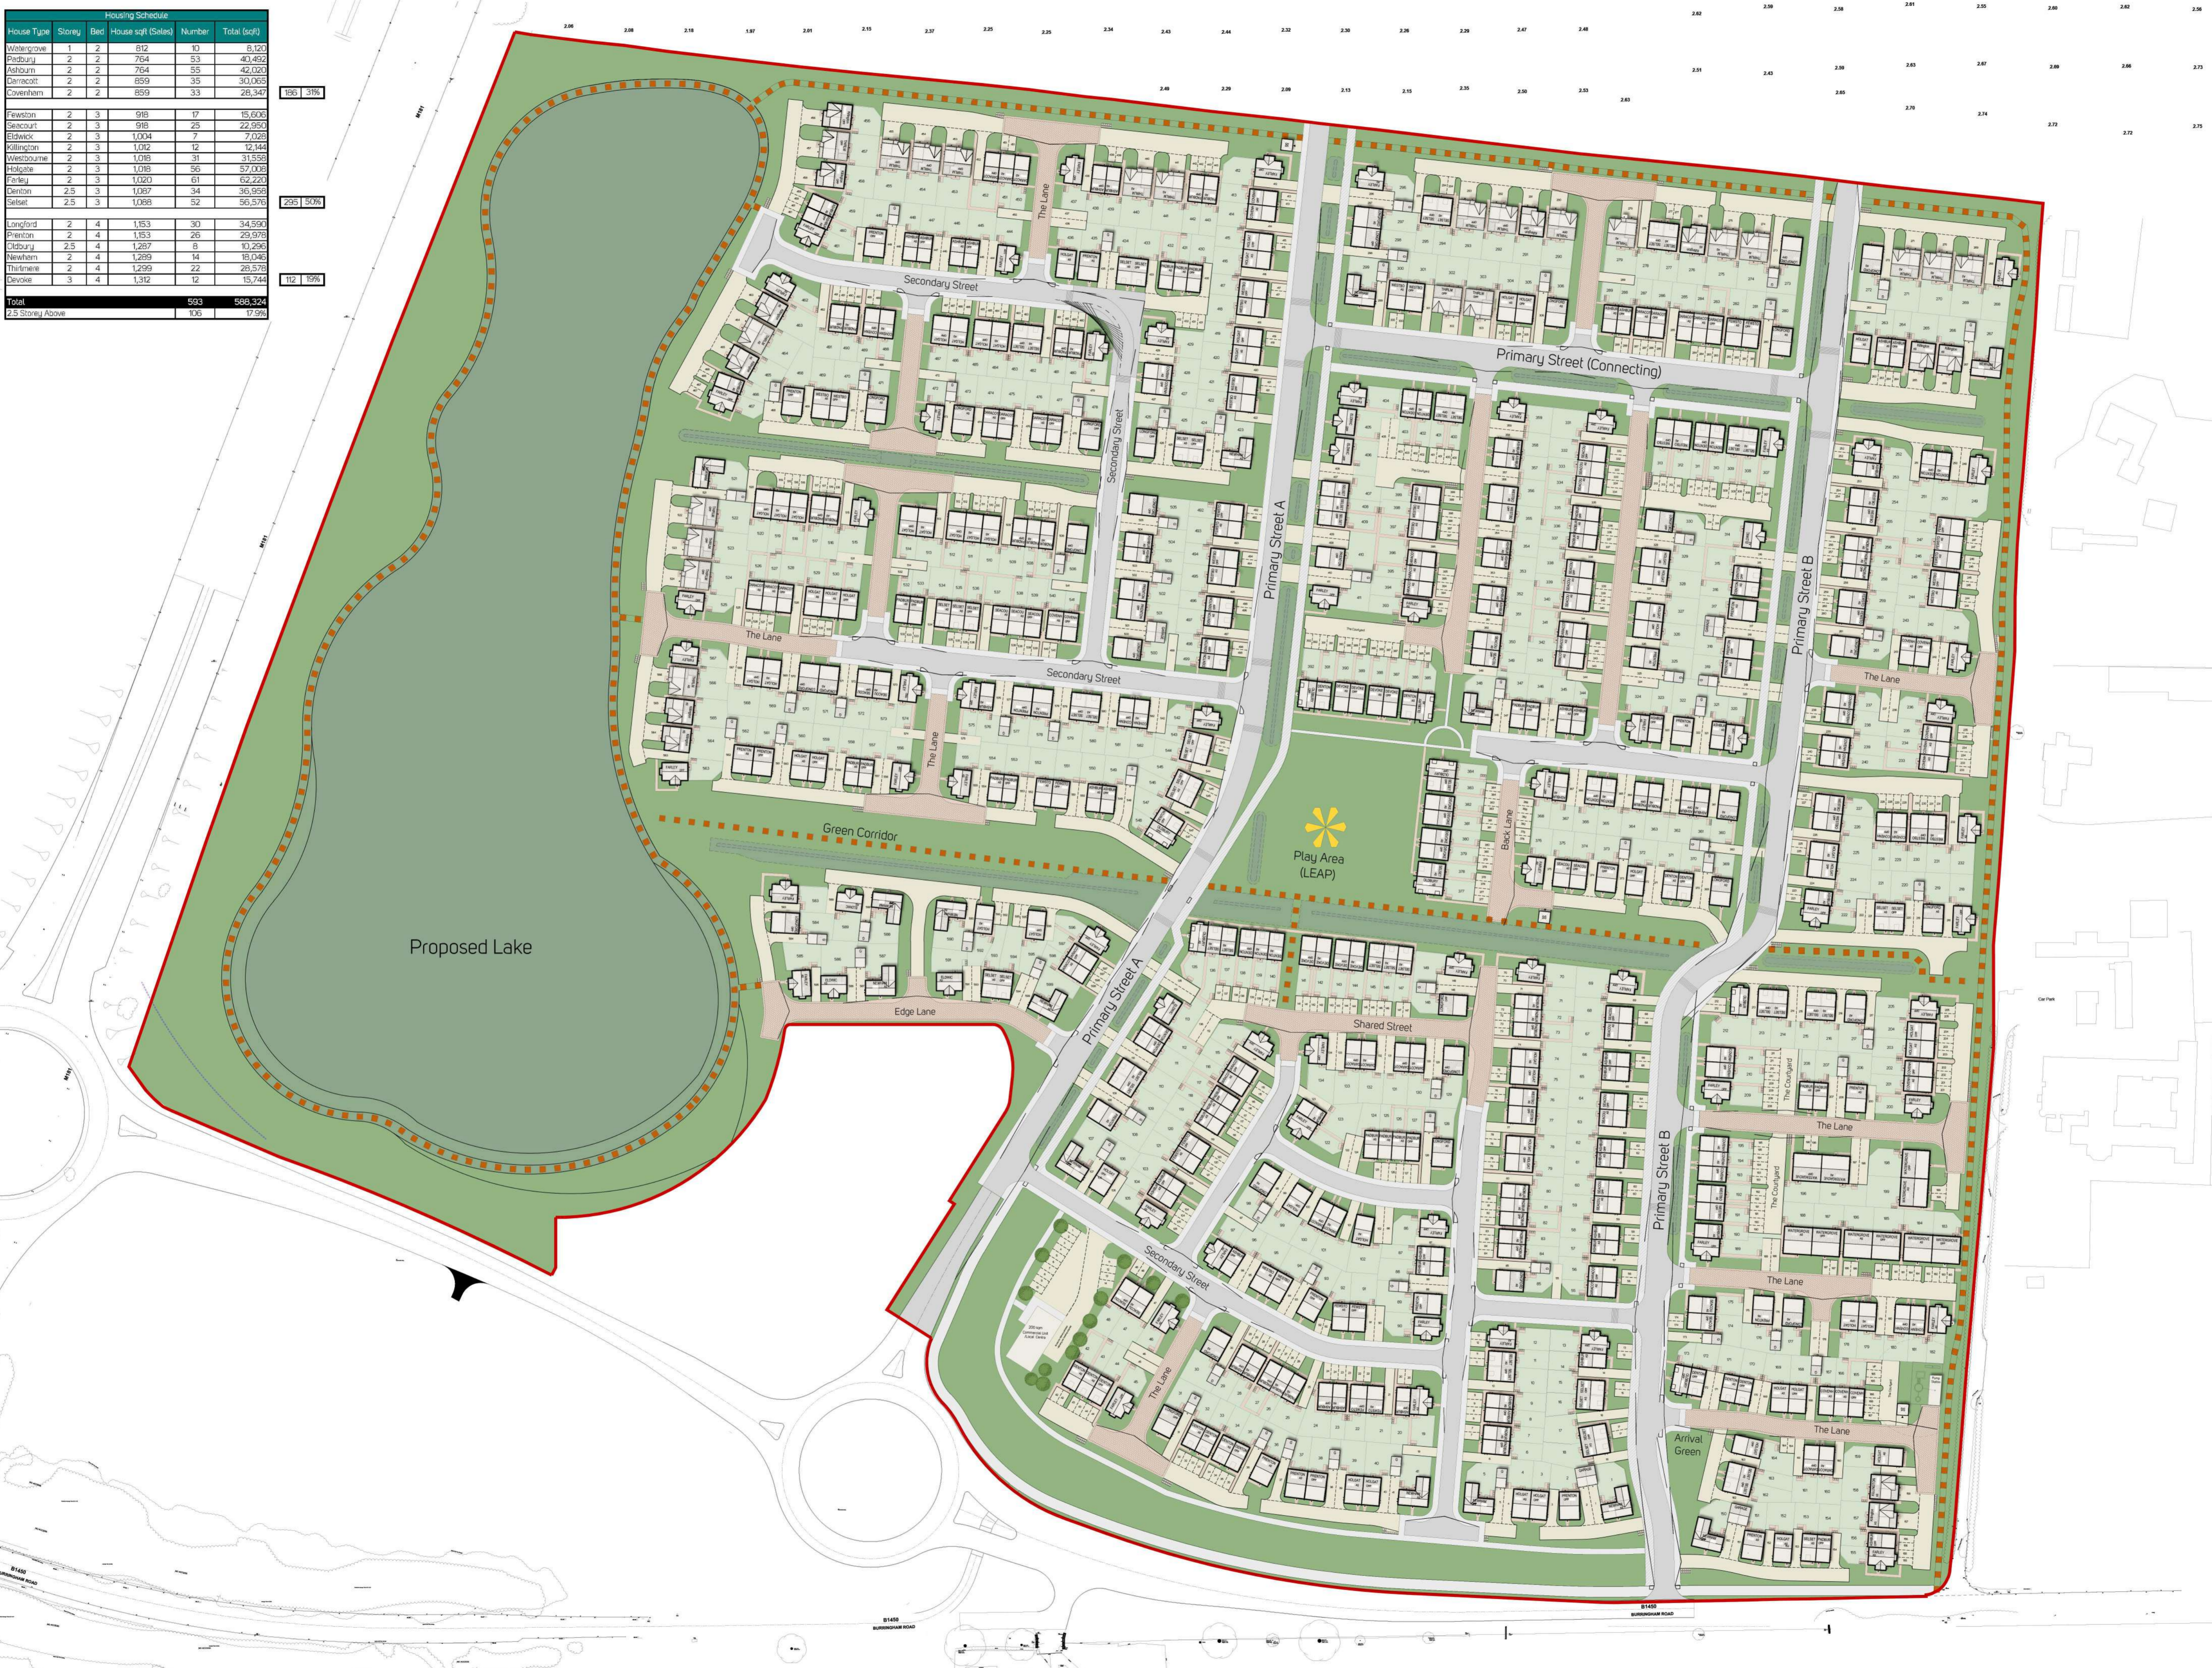

- Key**
- Application boundary
 - Private bin storage
 - Shared drive bin collection point (only to be used on collection days)
 - Gates
 - 3m shared path
 - Raised table
 - Hoggin path

Revision	Date	Revision Note	Issued
D	15.01.25	Planning Layout Issue Revision	n07
C	14.11.24	Planning Layout Issue Revision	n07
B	10.04.24	Pedestrian/cycle line added around the site frontage and pedestrian connections added to the lake.	n07
A	21.02.24	Planning Layout Issue Revision	n07

Keepmoat Homes
nineteen47
 CHARTERED TOWN PLANNERS & URBAN DESIGNERS

Project: Lincolnshire Lakes
 Drawing Title: Presentation Layout

Project Code: n1720 | Drawing Nr: 009 | Rev: D | Drawing Scale: 1:1000 @ A1