


RIVER HUMBER

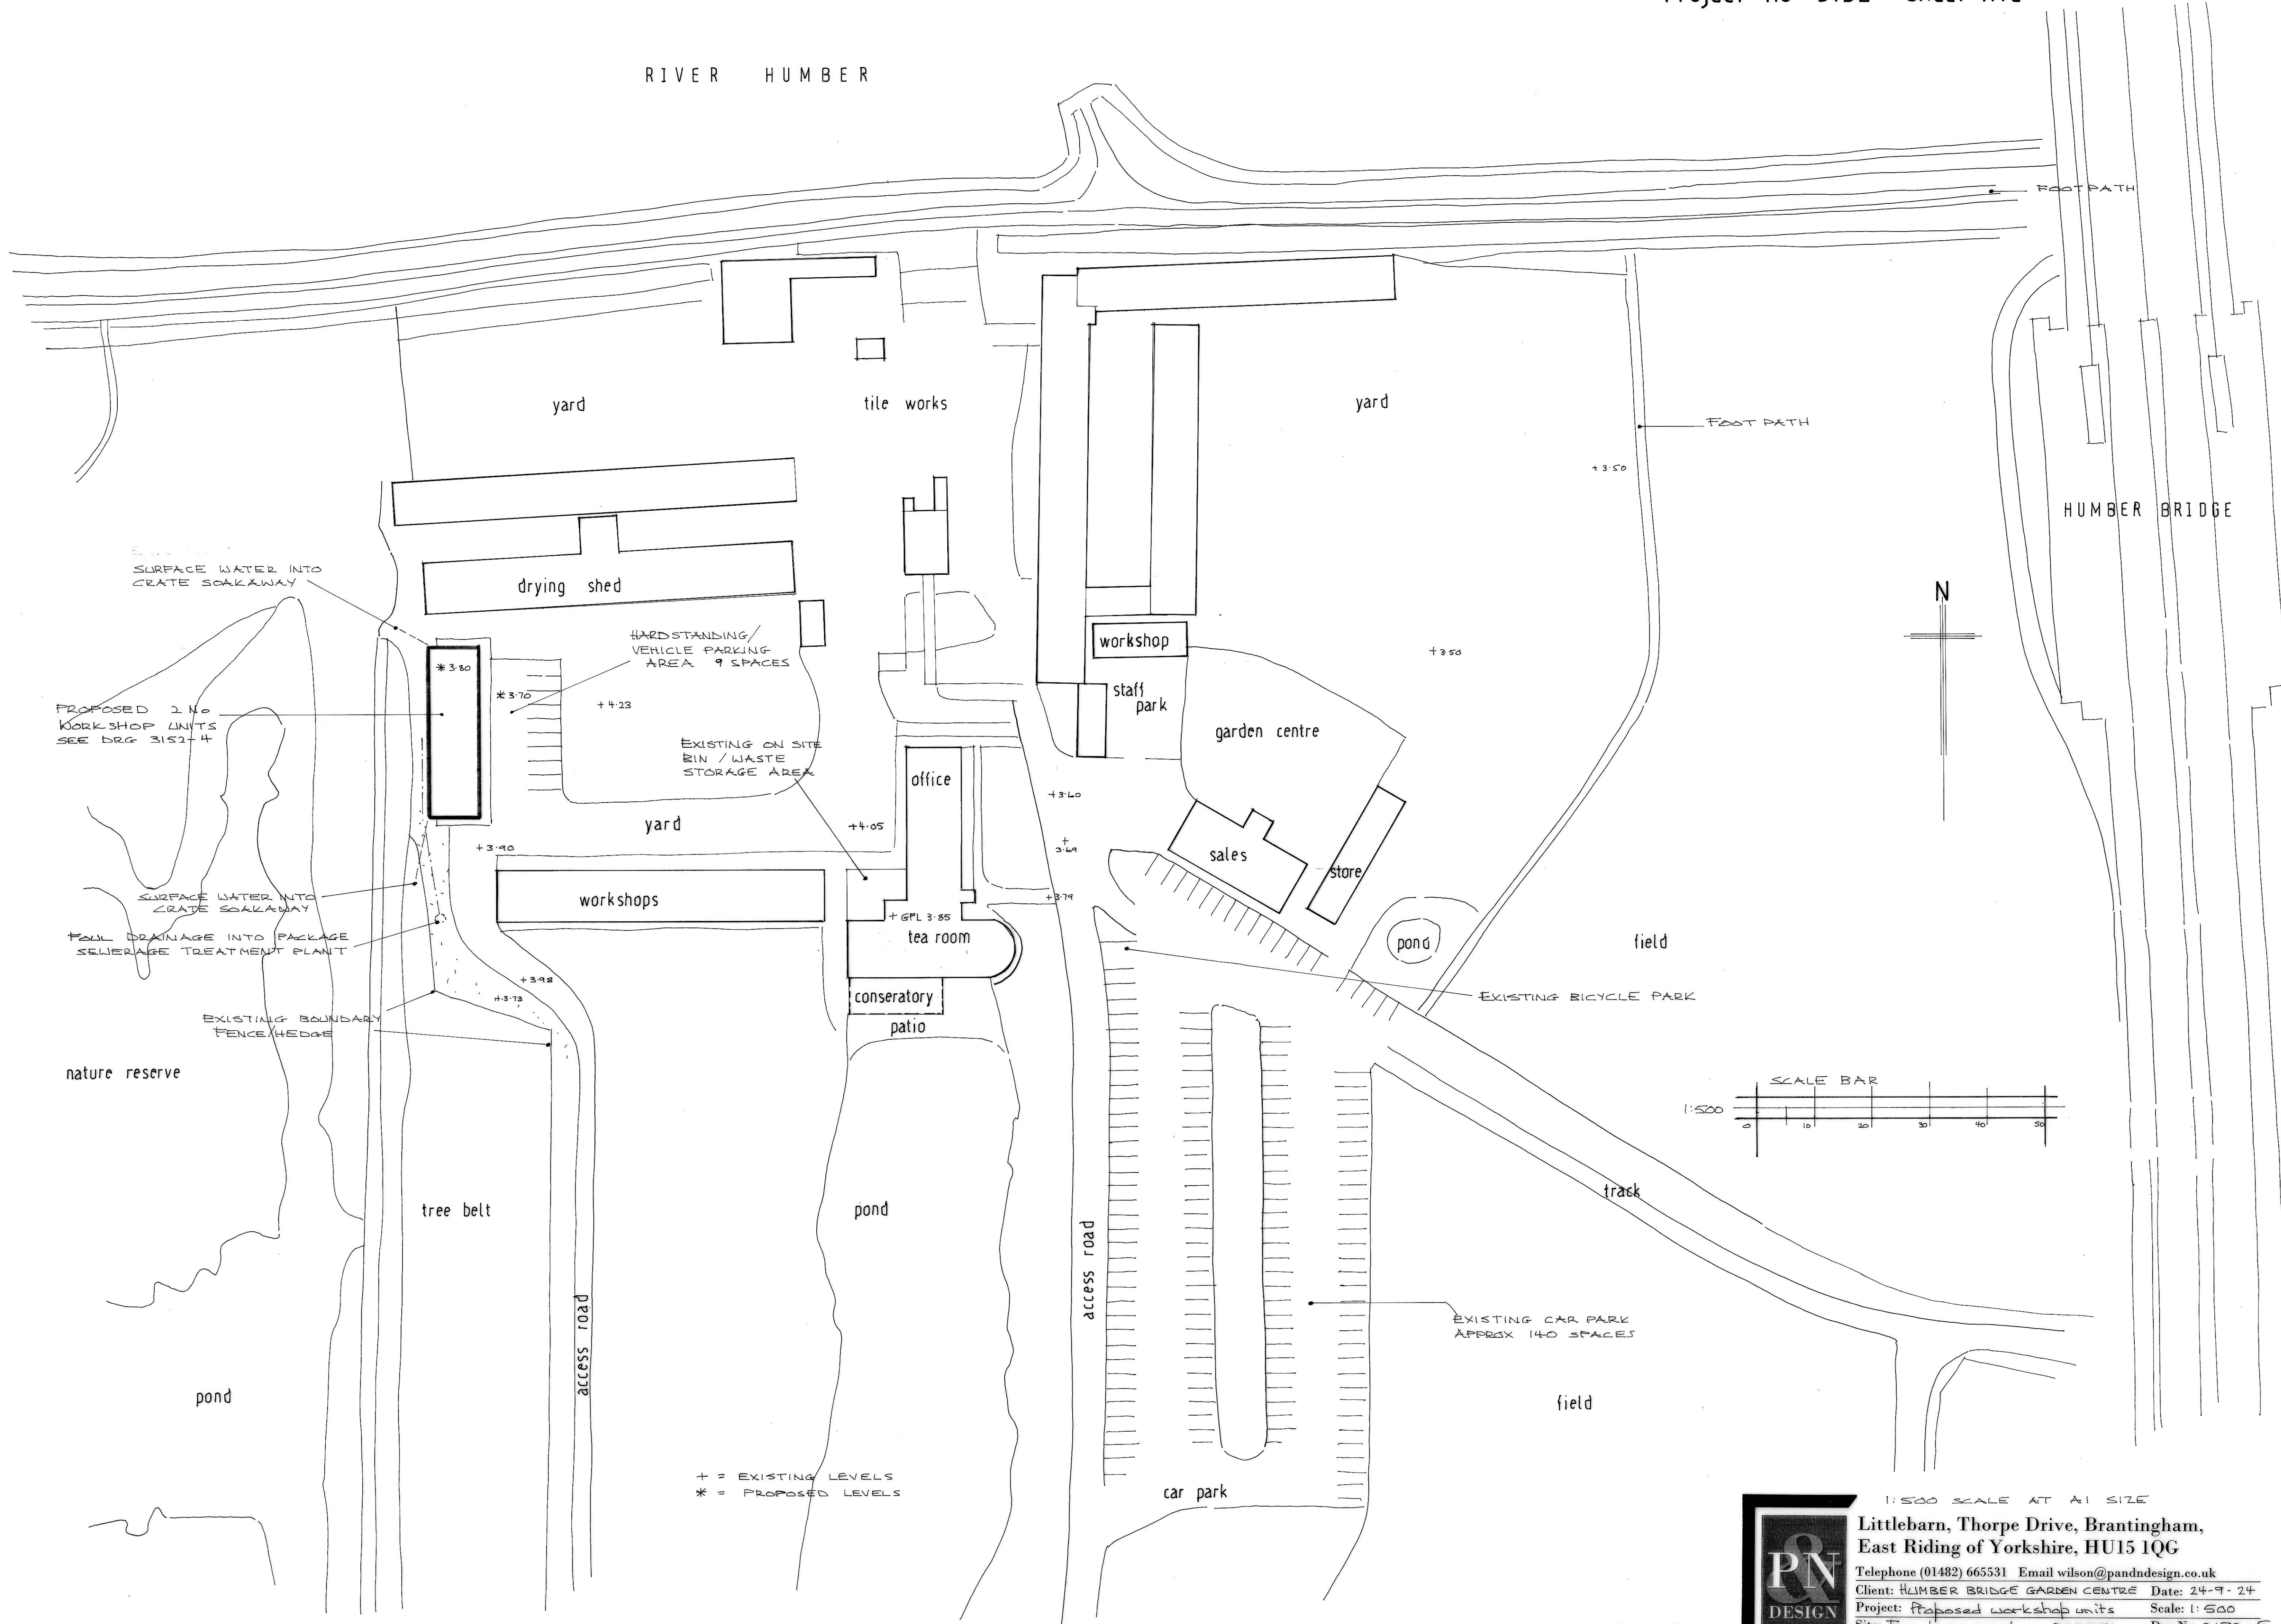

PROPOSED 2 No WORKSHOP UNITS SEE DRG 3152-4

SURFACE WATER INTO CRATE SOAKAWAY

SURFACE WATER INTO CRATE SOAKAWAY
PAUL DRAINAGE INTO PACKAGE SEWERAGE TREATMENT PLANT


EXISTING BOUNDARY FENCE/HEDGE

nature reserve

tree belt

pond

+ = EXISTING LEVELS
* = PROPOSED LEVELS

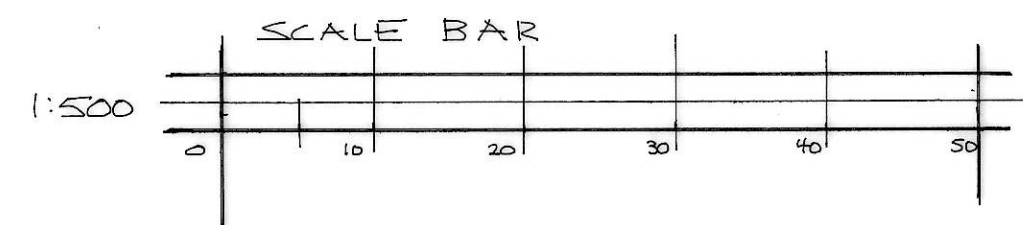

Site layout / block plan

1:500 SCALE

3152-5

1:500 SCALE AT A1 SIZE
PN DESIGN
 Littlebarn, Thorpe Drive, Brantingham,
 East Riding of Yorkshire, HU15 1QG
 Telephone (01482) 665531 Email wilson@pandndesign.co.uk
 Client: HUMBER BRIDGE GARDEN CENTRE Date: 24-9-24
 Project: Proposed workshop units Scale: 1:500
 Site: Far Ings road BARTON Drg.No. 3152-5
© This Drawing is the property of PN Design. It must not be copied in whole or in part or used for a third party without written consent. Do not scale from drawing. If in doubt ask.